




NOTE: This drawing is to be read in conjunction with SPP Drawings - Proposed and construction

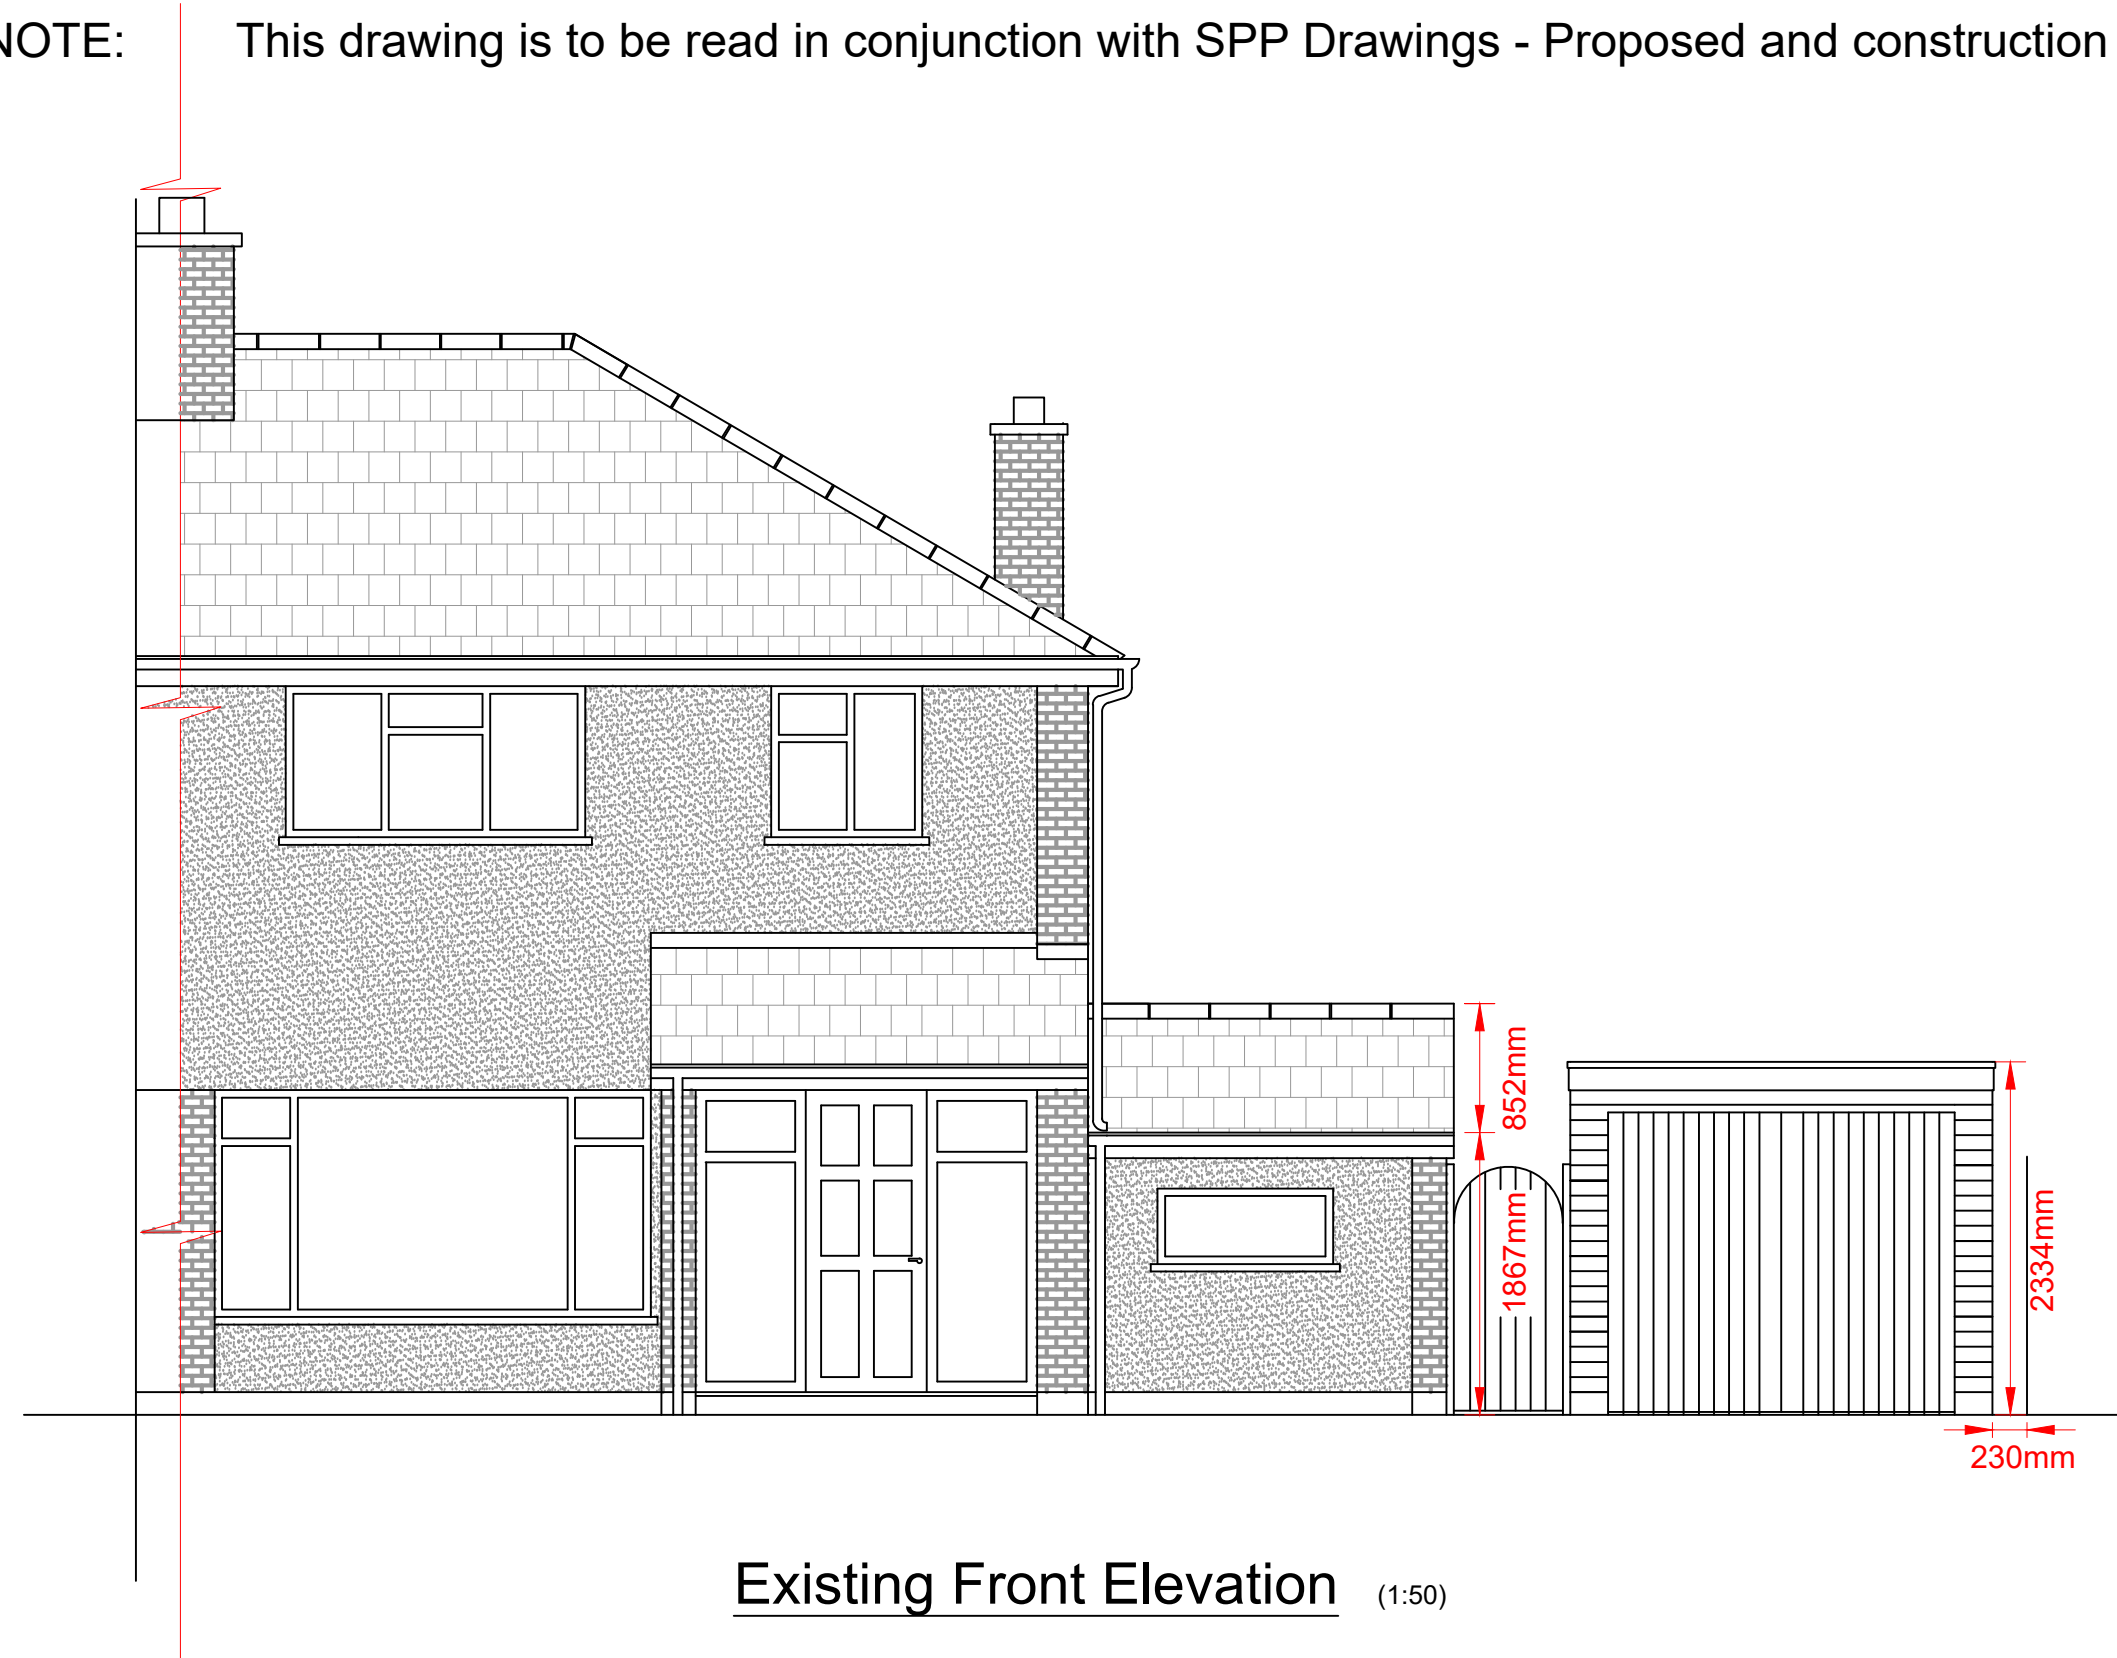


Existing Front Elevation (1:50)

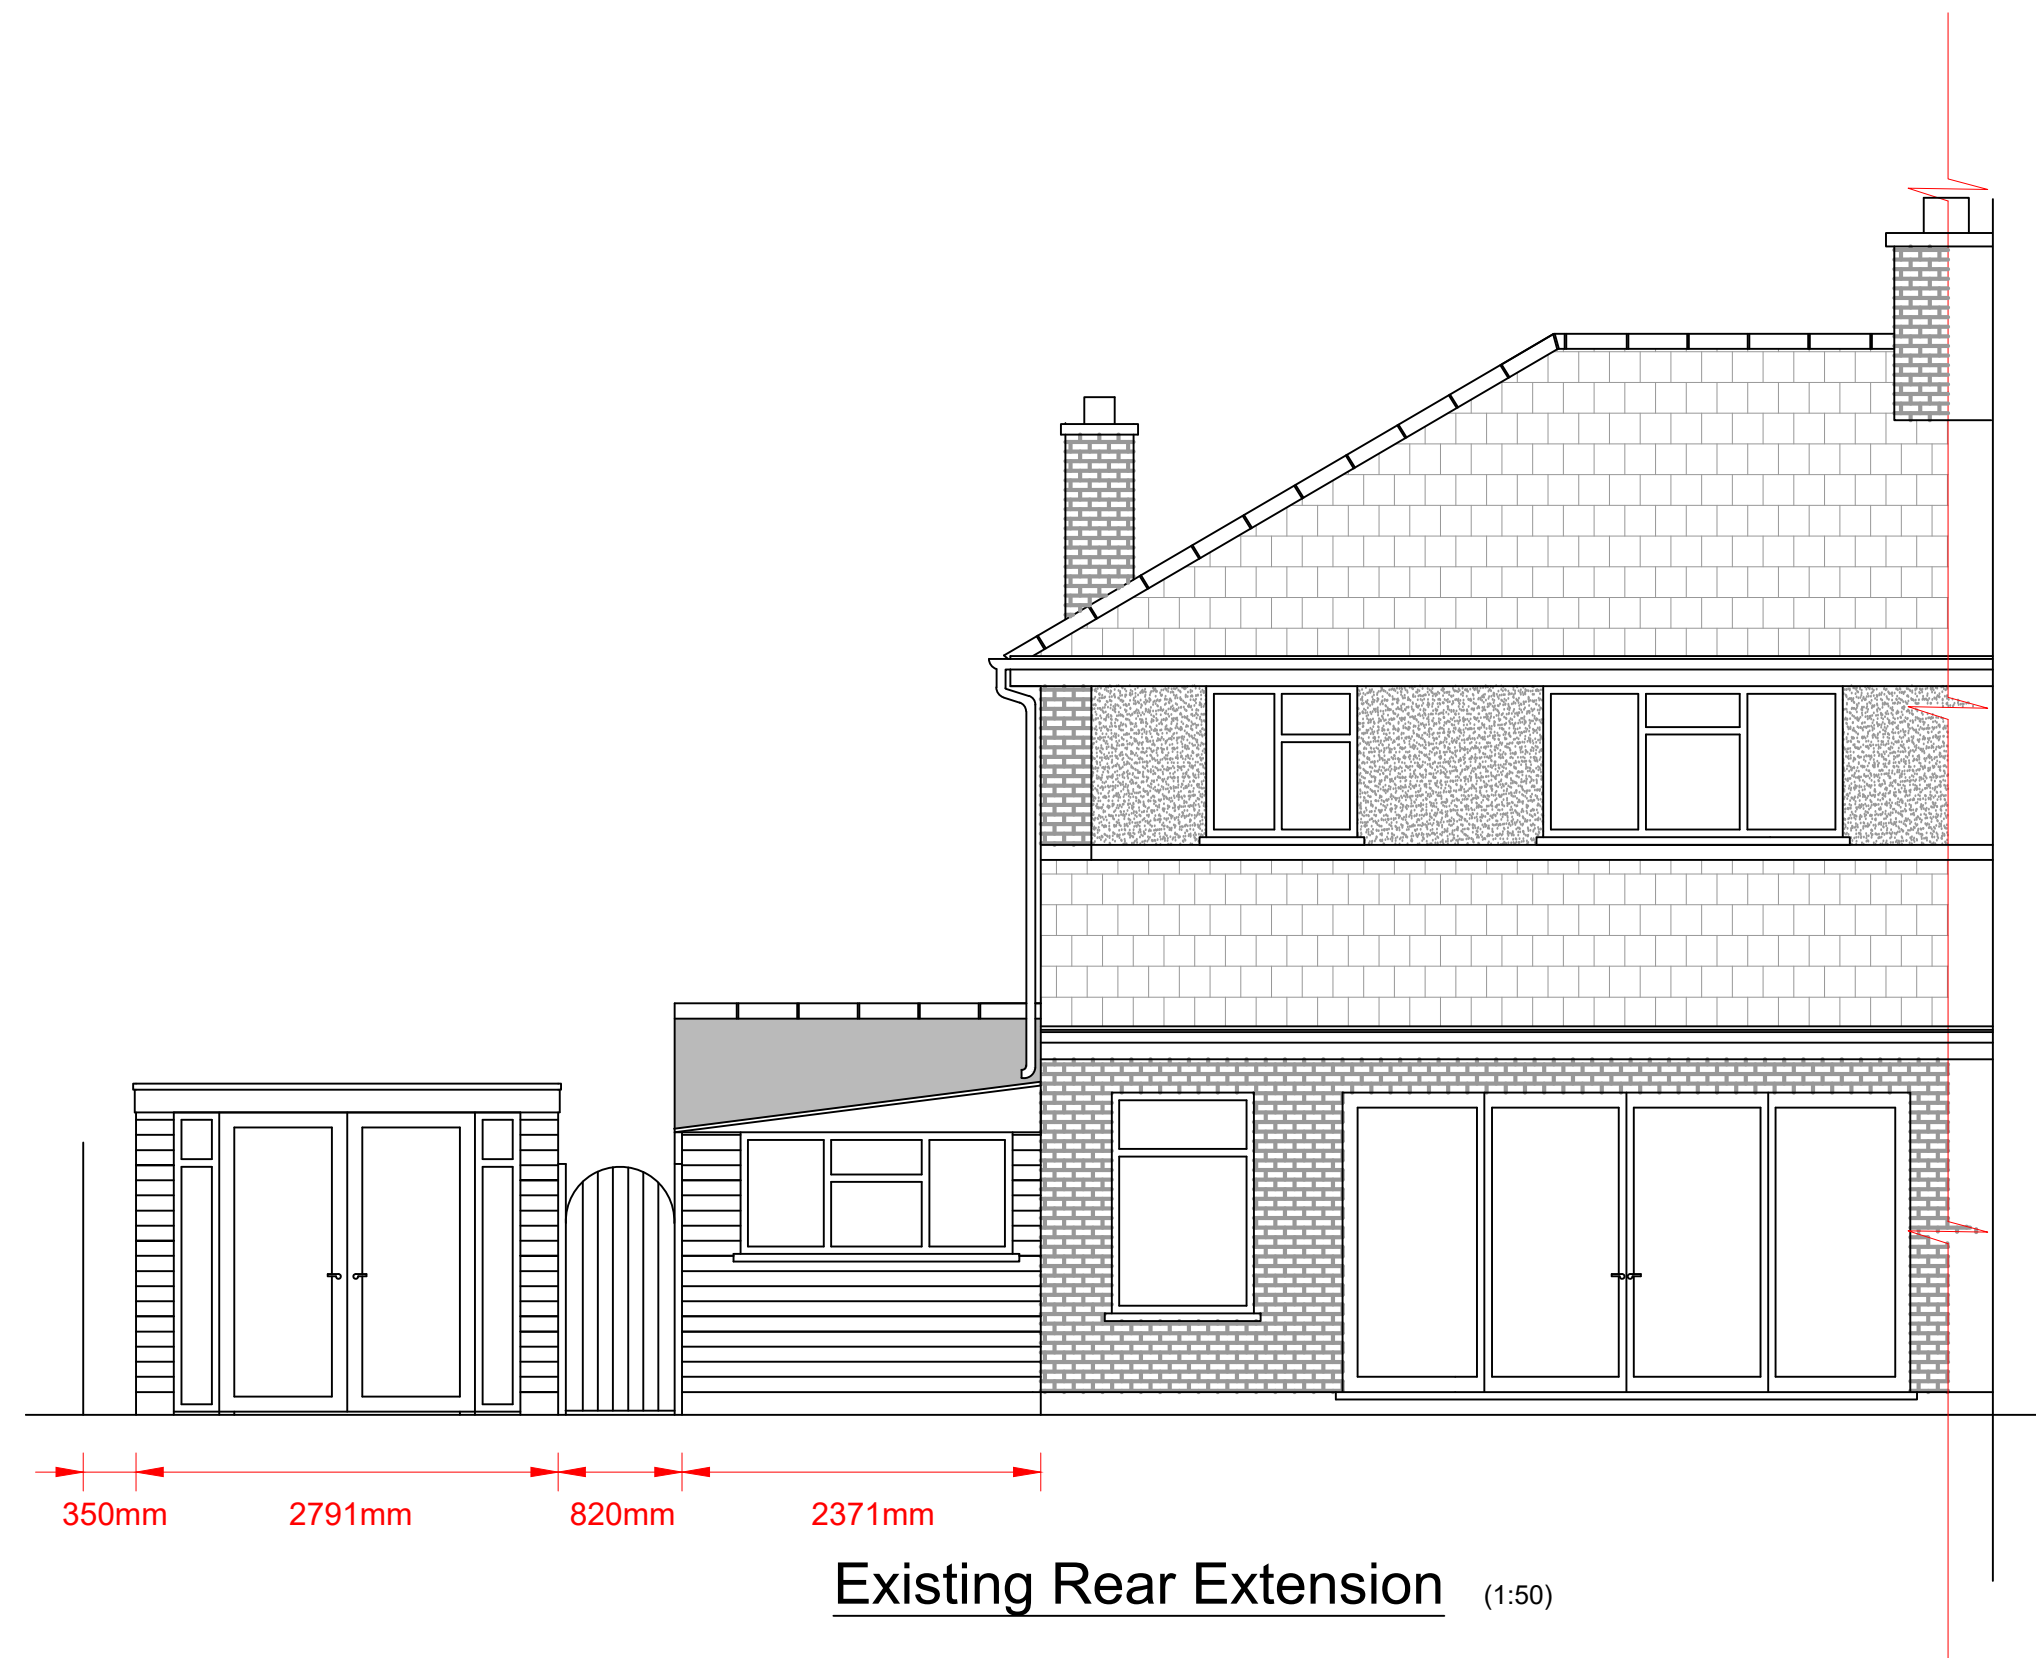


Existing Rear Extension (1:50)

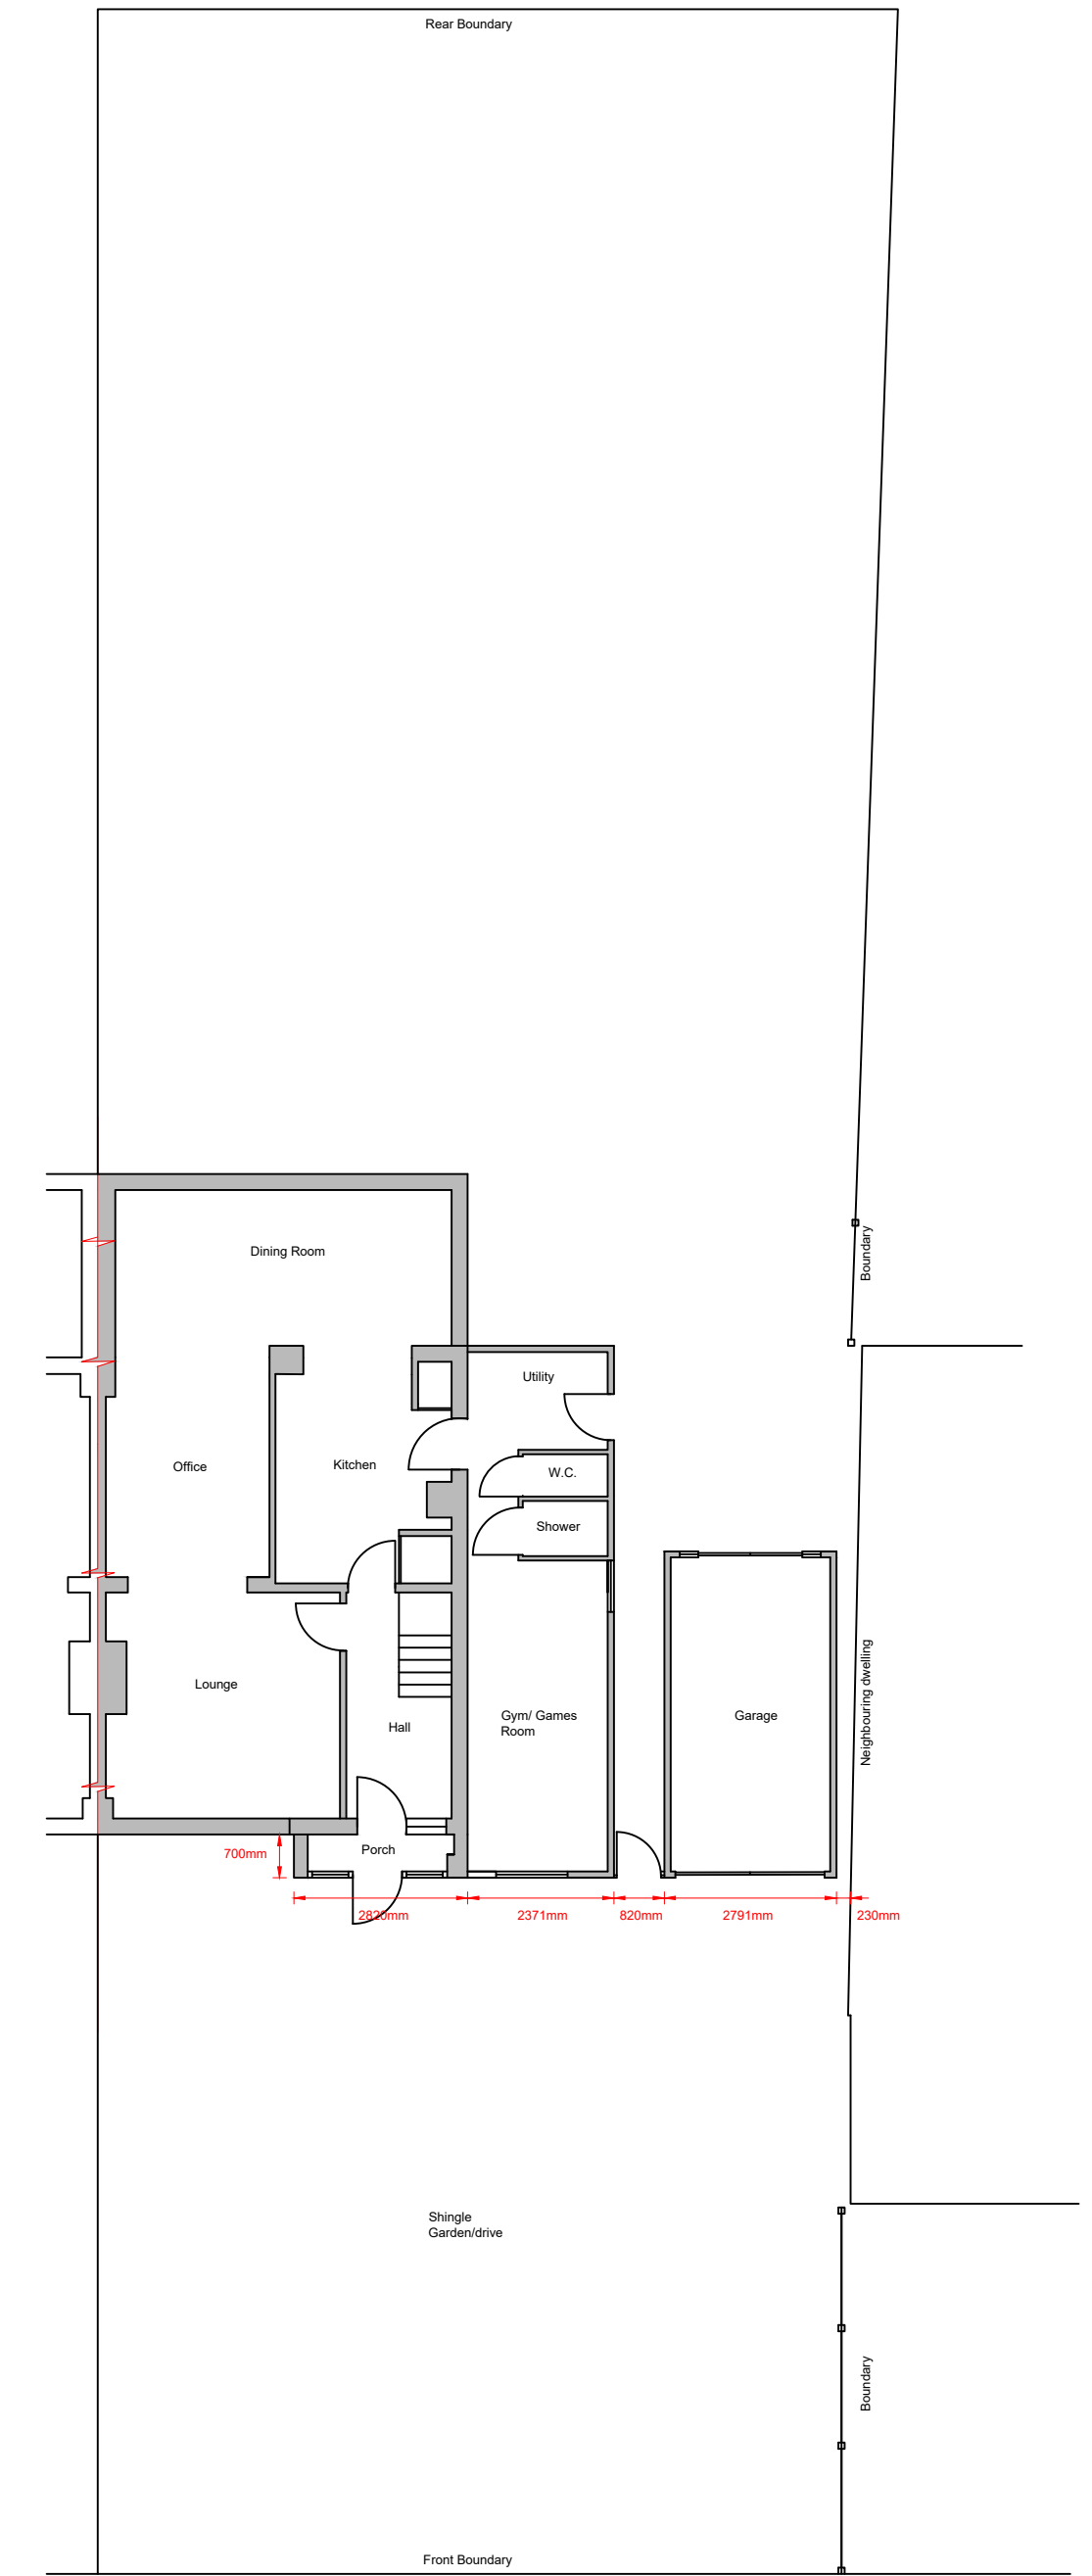

Existing Site Plan (1:100)

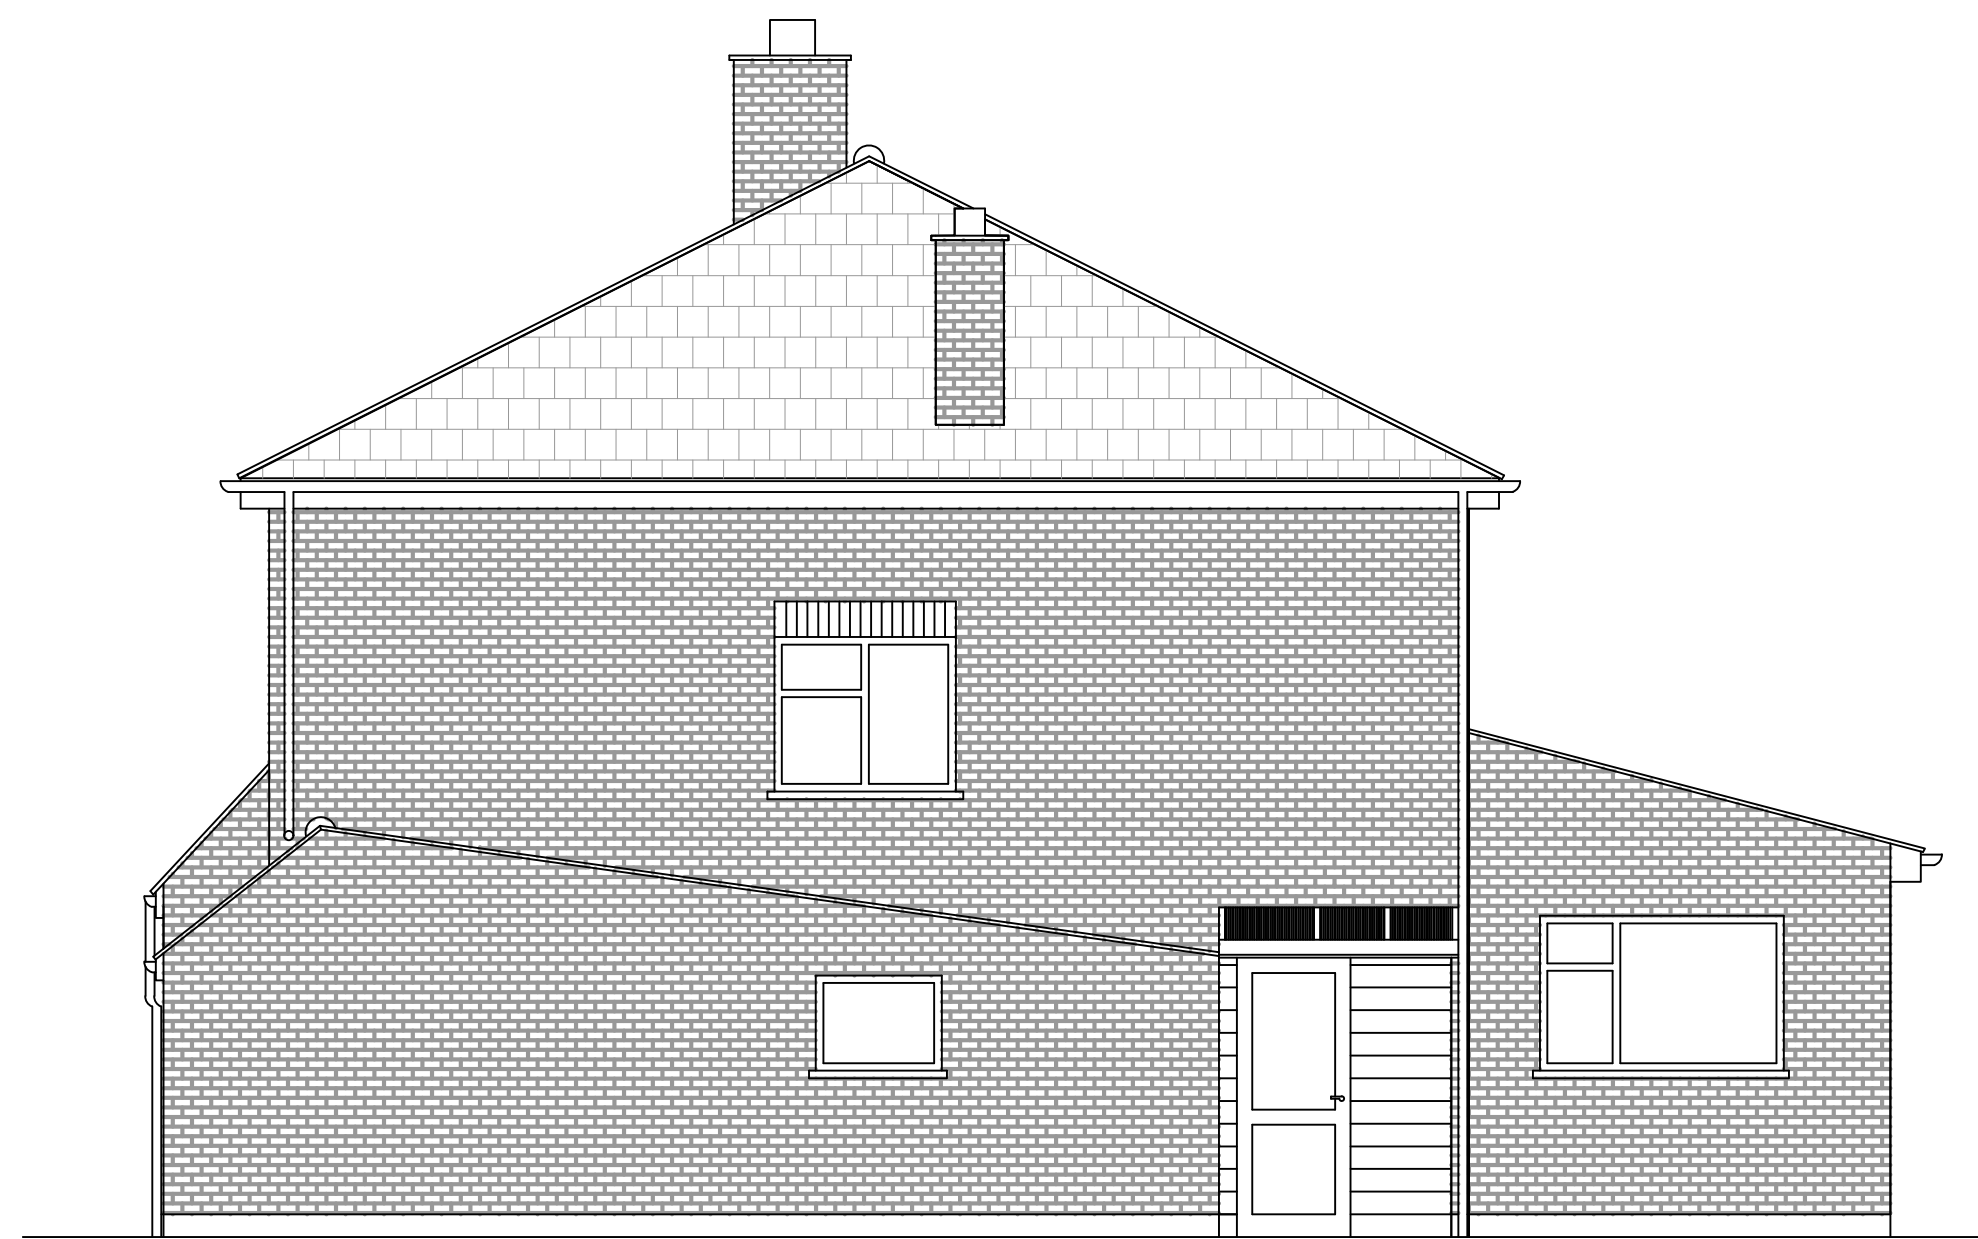

Proposed Side Elevation (1:50)

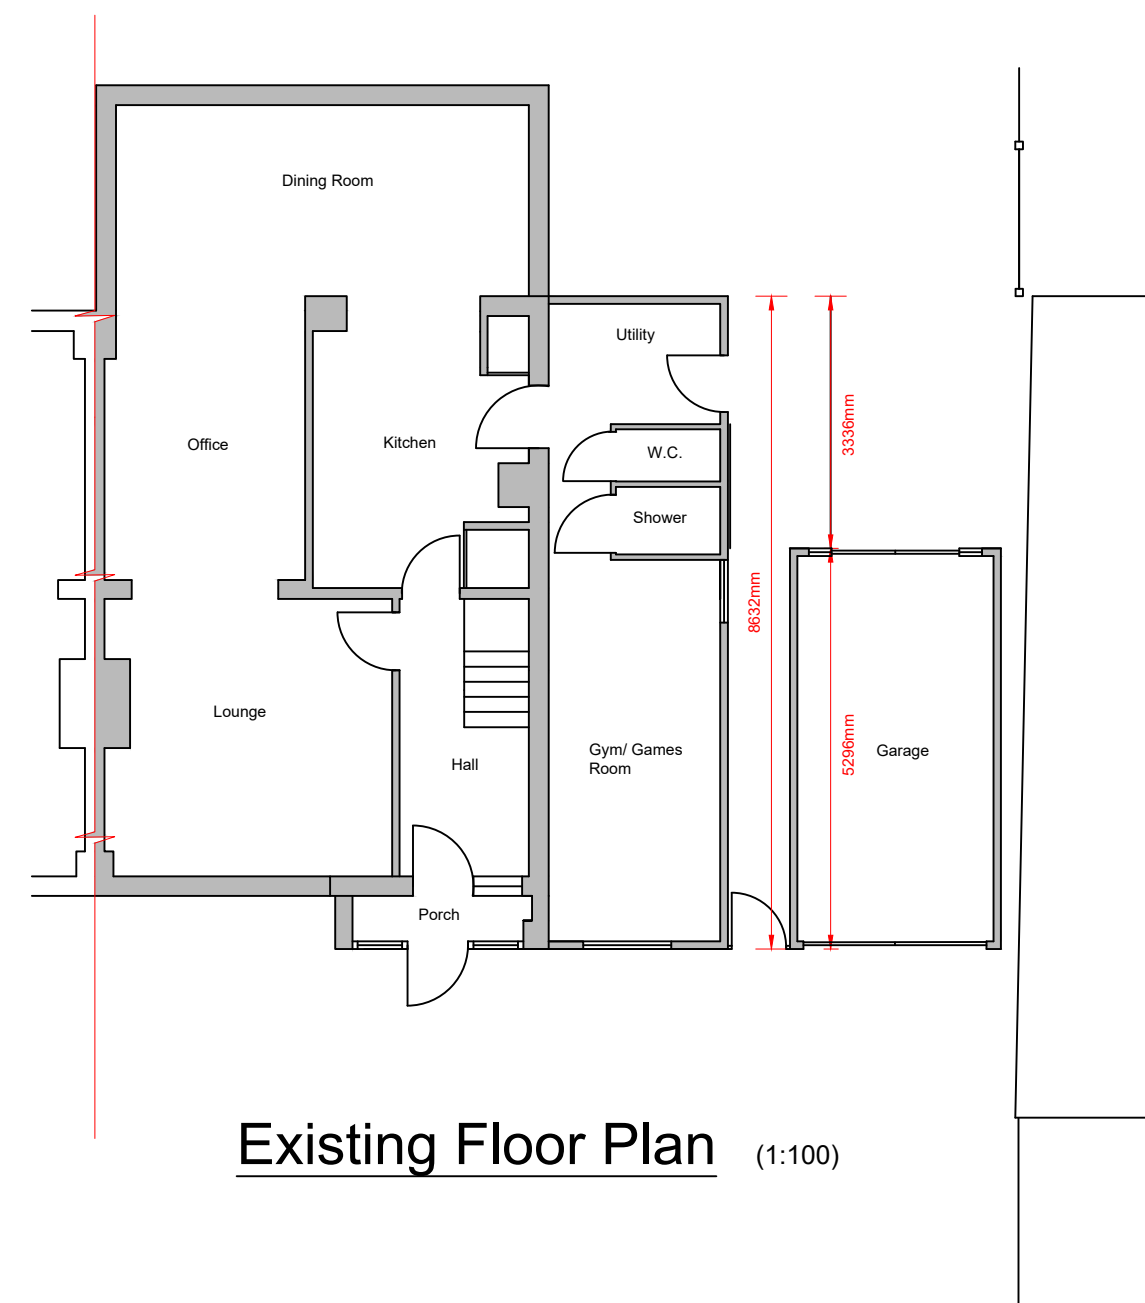

Existing Floor Plan (1:100)



PROJECT  
13 Elder Way  
Wickford

DRAWING  
Ground Floor Side Extension.  
Existing Elevation and Plan Details

DRAWN PSL	CHECKED	APPROVED
DATE Feb 2024	SCALE(S) As noted @ A1	

Rev	Date	Details
STATUS		Planning
DRAWING NUMBER 27>11 - 01		REV. .