


NOTES

- 1 This drawing to be read in conjunction with all structural and services engineers drawings, and with reference to architects and engineers specification
- 2 All dimensions to be checked on site: notify the architect immediately of any discrepancies from dimensions noted on the drawings
- 3 Do not scale drawings
- 4 This drawing is the copyright of Calum Duncan Architects LTD. Registered in Scotland no SC516826
- 5 The issue of this drawing in cad DWG file format does not constitute a formal issue of our drawing

LEGEND

— Boundary

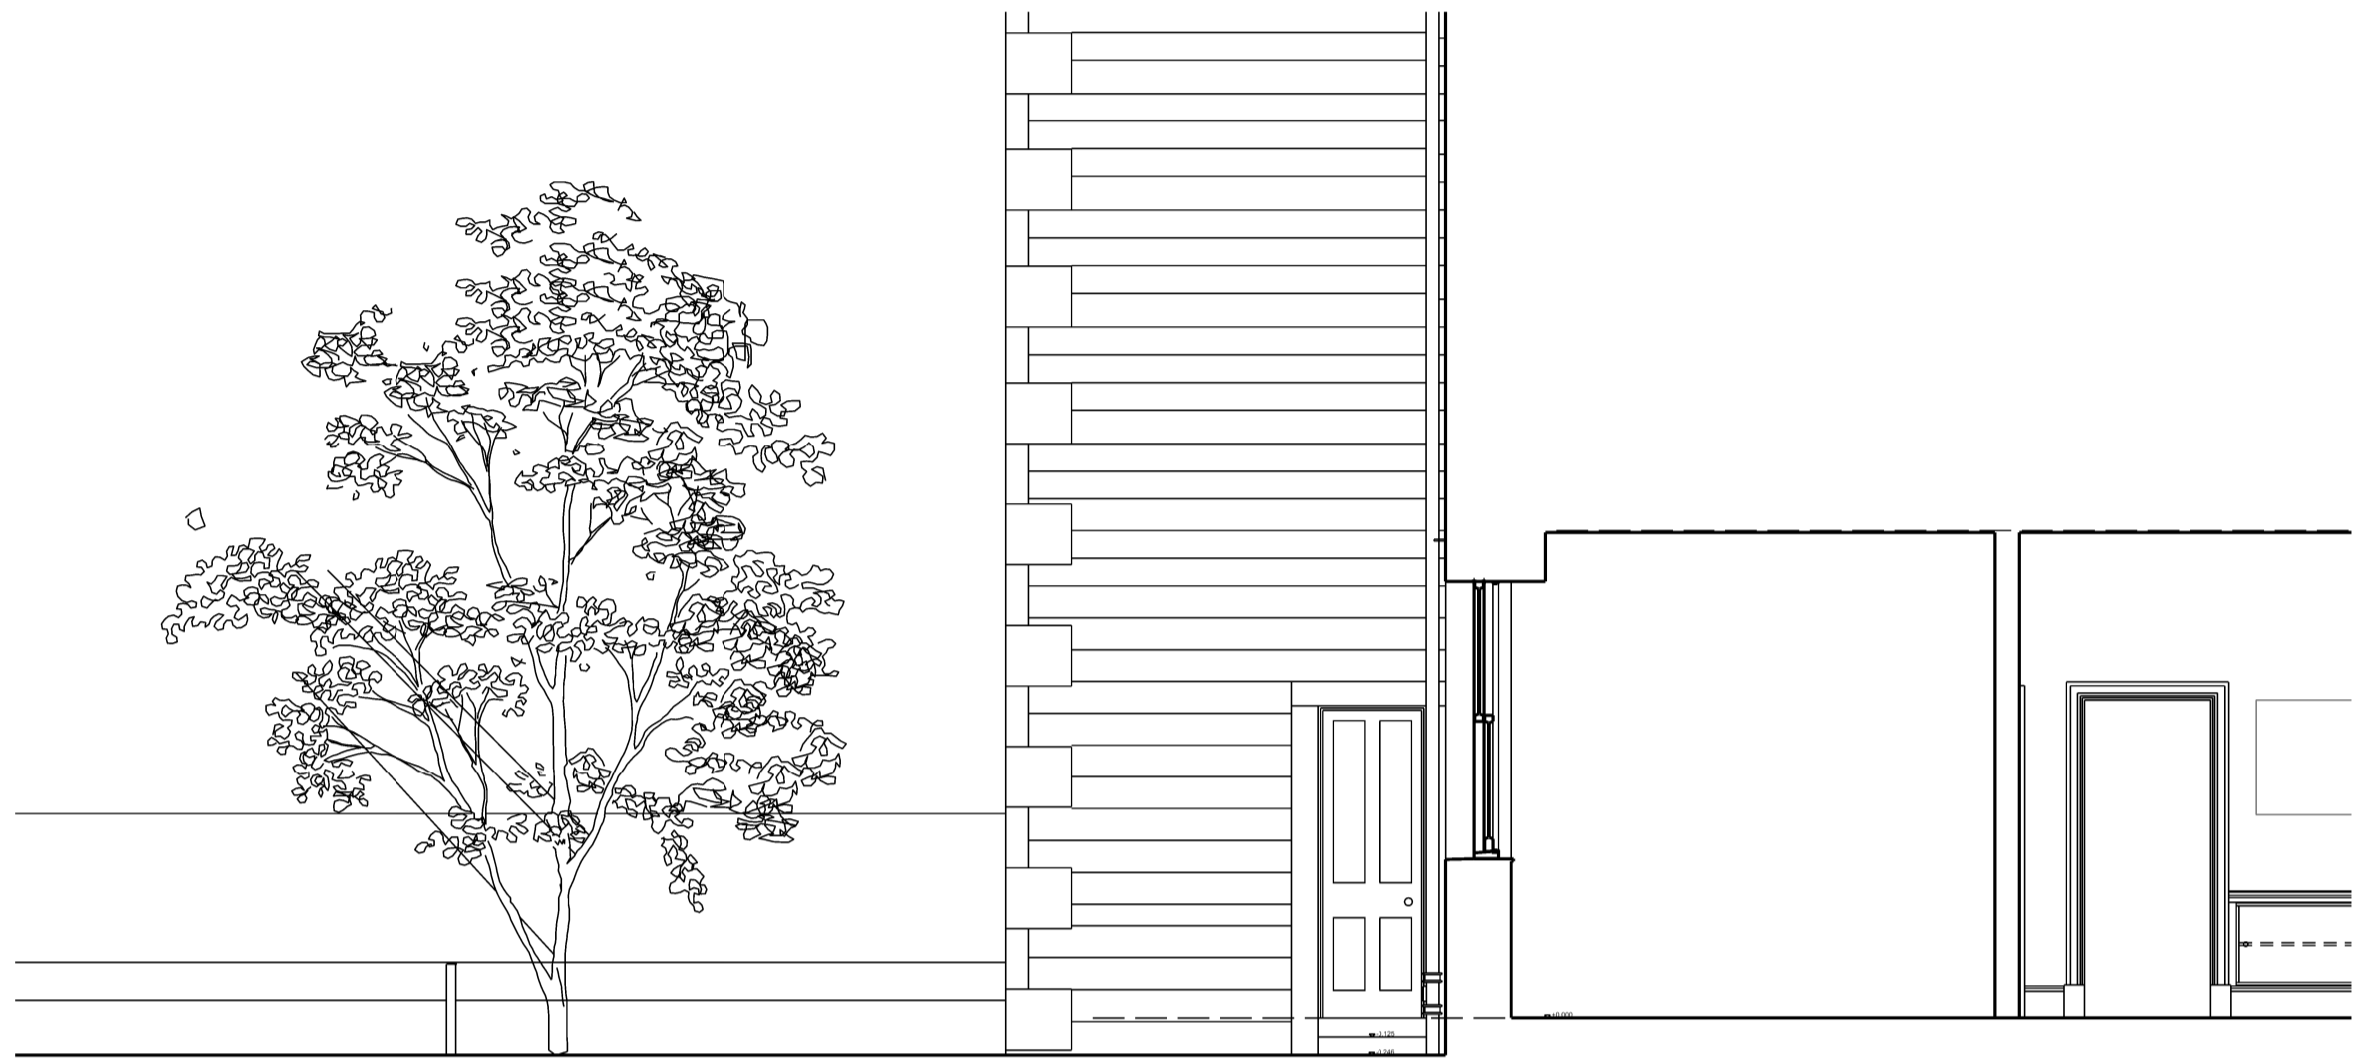

EXISTING SECTION C



EXISTING REAR ELEVATION



Calum Duncan Architects <small>Officer's Club, The Drill Hall, 30-36 Dalmeiy Street, Edinburgh, EH6 8RG calum@calumduncan.com www.calumduncan.com</small>	REVISION	NOTE	DATE
	SCALE	1:50 @ A1, 1:100 @ A3	14.02.2023
57 SPOTTISWOODE ROAD EDINBURGH EH9 1DA	EXISTING ELEVATIONS		
drawing no. 017 L(EX) 02	REV	-	PLANNING PURPOSES ONLY