
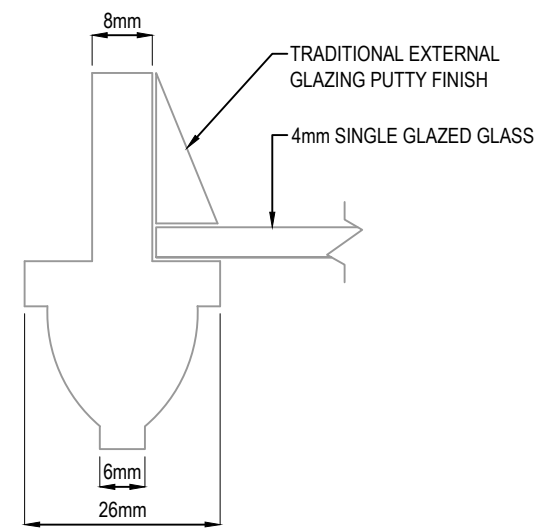


EXISTING CROSS SECTION

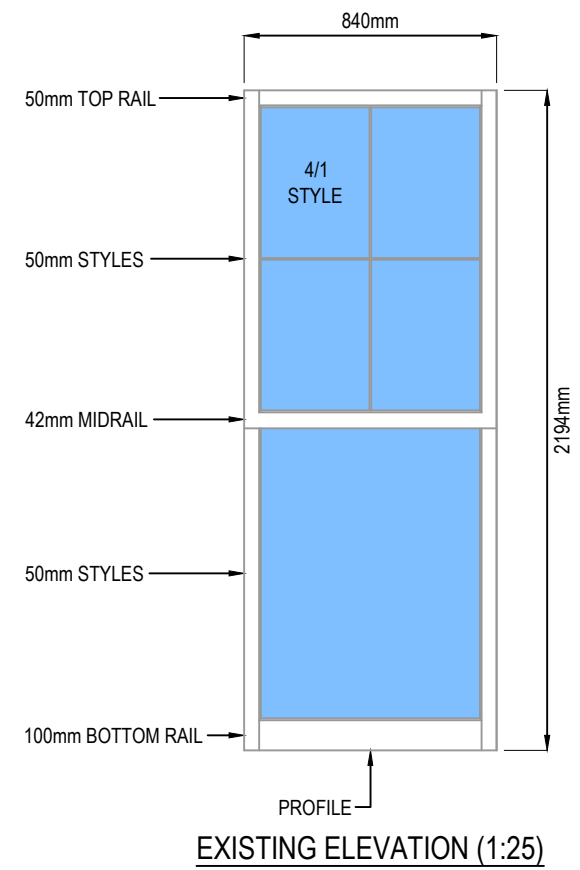

EXISTING ASTRAGAL CROSS SECTION (1:1)

EAST ELEVATION

PLANNING ISSUE

Client:
Margaret Sullivan, Apartment 4,
47 Sassoon Grove,
Edinburgh, EH10 5FB

Title:
Double Glazed Upgrade
W9 Drawing Room Bay Right
Existing Elevation / Sections

Scale As Noted	Date February '24
Drawing No. HERM/47SG/W9/DRBR/E	