

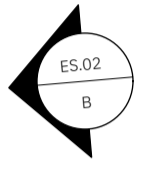
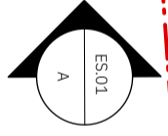



37 UPPER WICKHAM LANE

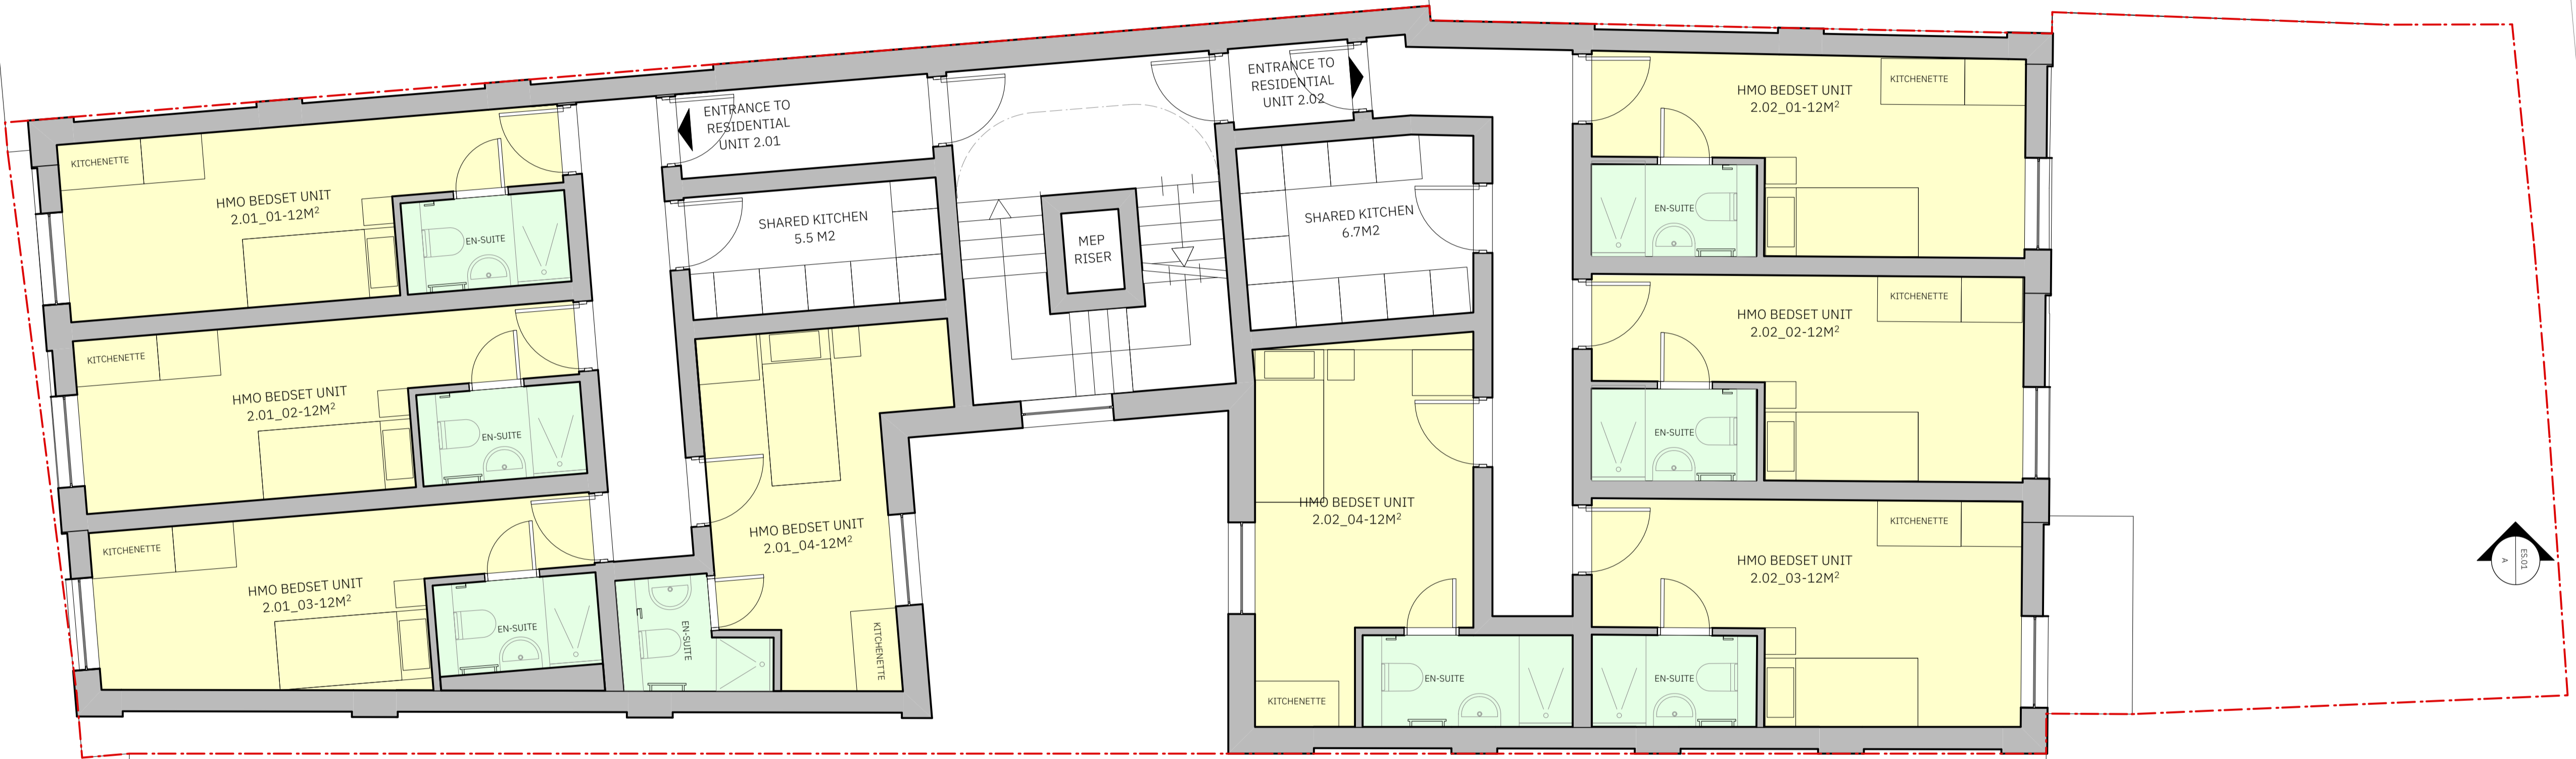



UPPER WICKHAM LANE

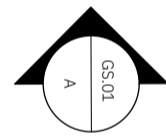

33 UPPER WICKHAM LANE

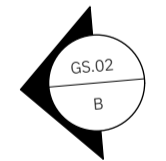

A Proposed Second Floor
AP.02 1:50@A1, 1:100@A3

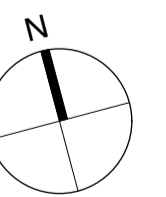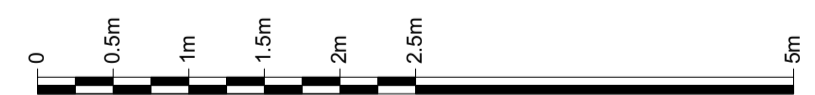

Revisions			
A	12.01.24	Issued for comment.	
B	23.01.24	Issued for comment.	
C	01.02.24	Issued for comment.	

Key:	
	Proposed Walls
	Existing Walls
	Site Boundary



Client
Brightstay limited
Project
35 Upper Wickham Lane, Welling,
London, Bexley,
DA16 3AB
Drawing Title
Proposed Second Floor Plan

**T25
ARCHITECTURE
LTD**

A: LMLF, 302, The Leather Market
Weston St,
London, SE1 3ER
M: +44 208 066 7078
E: admin@t25architecture.com
W: www.t25architecture.com

Status	Drawn	Checked
Planning	PB	TJS
Scale	Date	
1:50@A1, A:100@A3	09/01/2024	
Drwg. No.	Revision	
127_PL1_GA_02	C	

Information contained within this drawing is the sole copyright of T25 Architecture Ltd, and is not to be reproduced without express permission. No implied licence exists. This drawing not to be used for land transfer or valuation purposes. Do not scale from this drawing. All dimensions & levels are to be checked on site by the contractor. Issued for purposes indicated only. Drawing errors and omissions to be reported to the architect.