

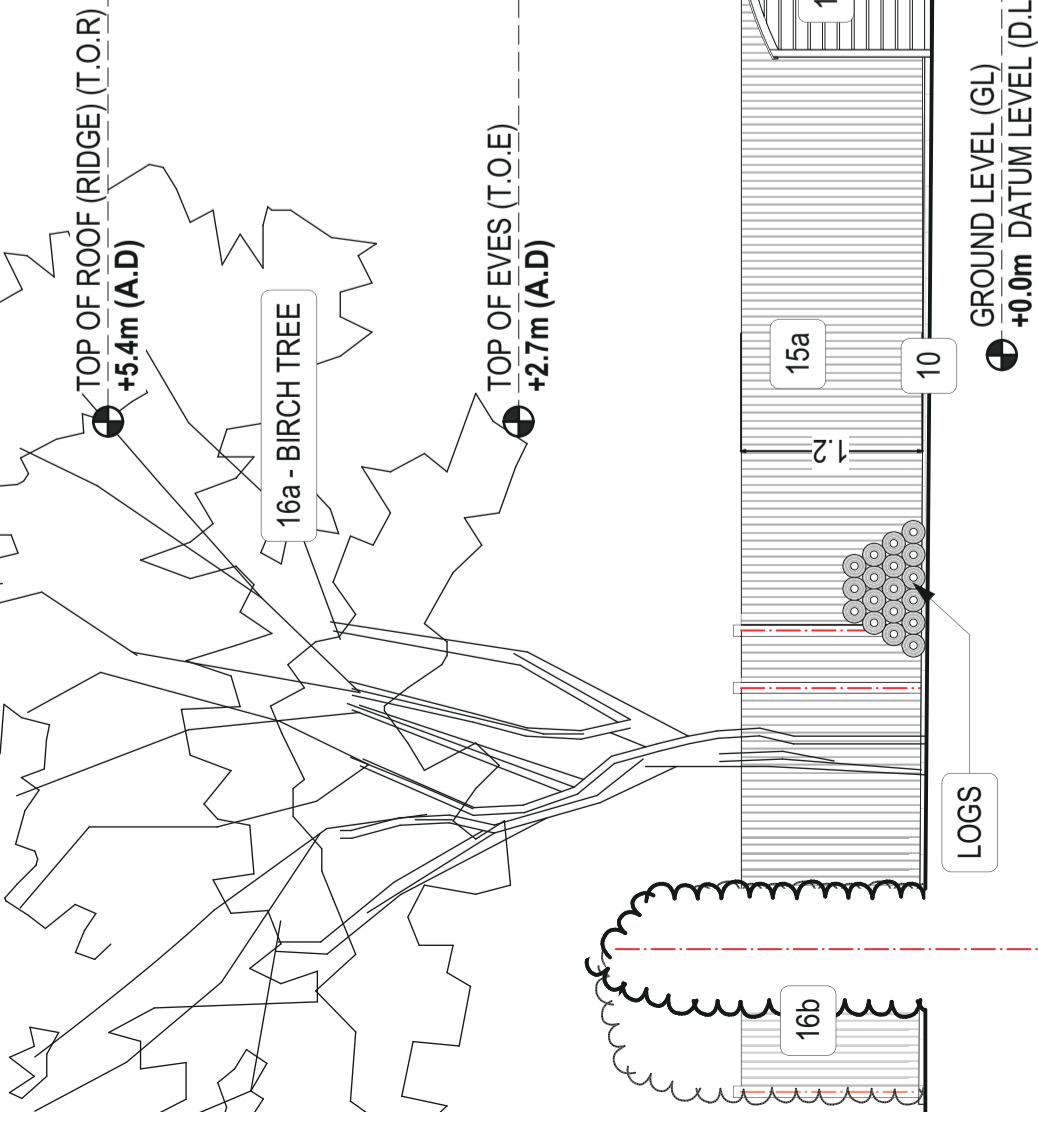
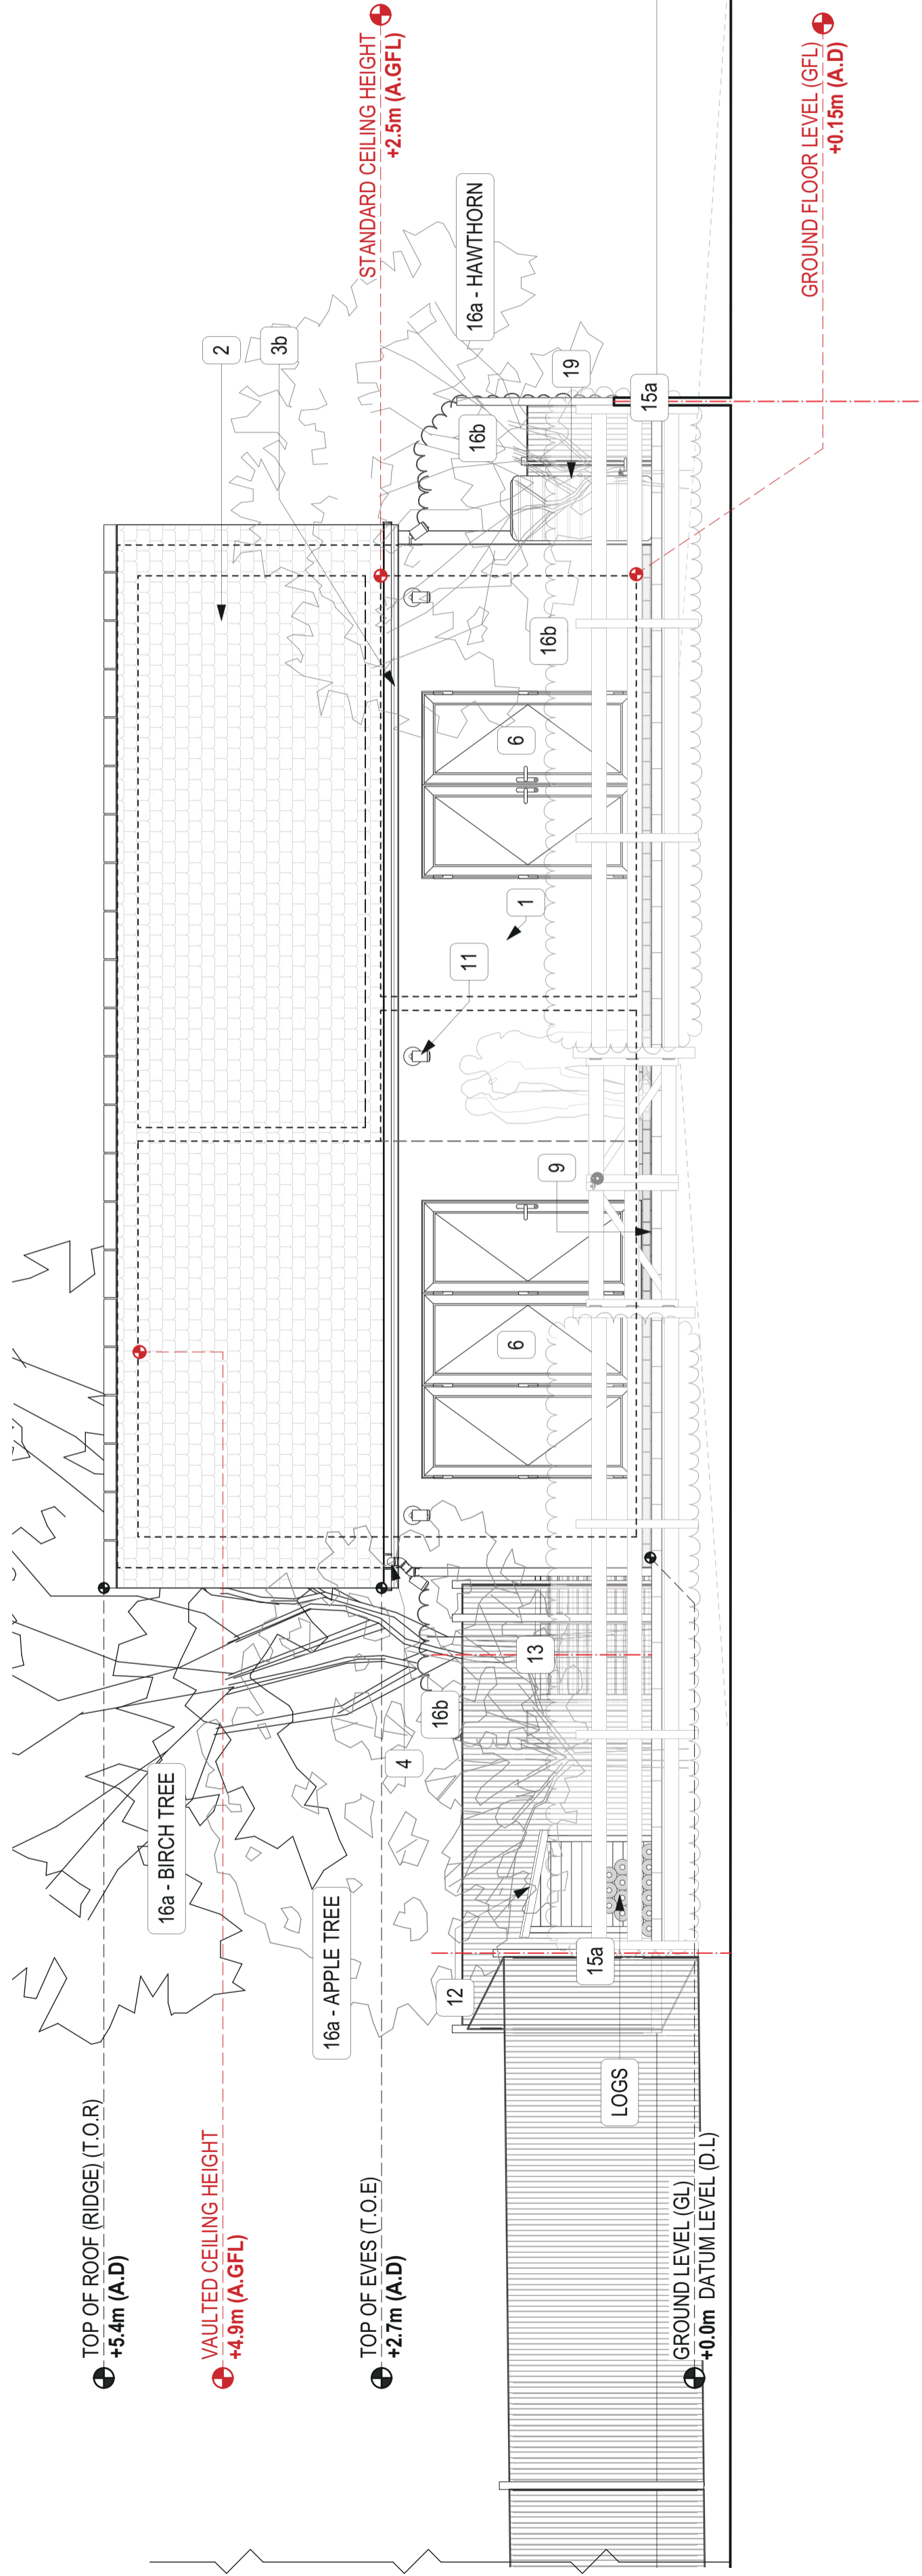
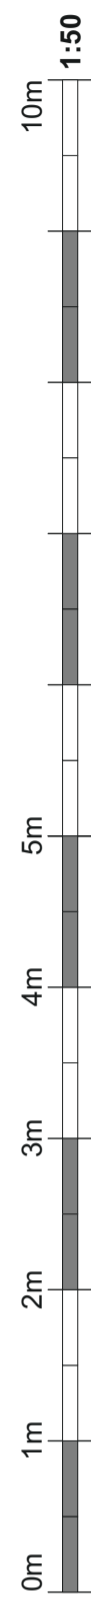


E.3: REAR ELEVATION (FACING SOUTH WEST)

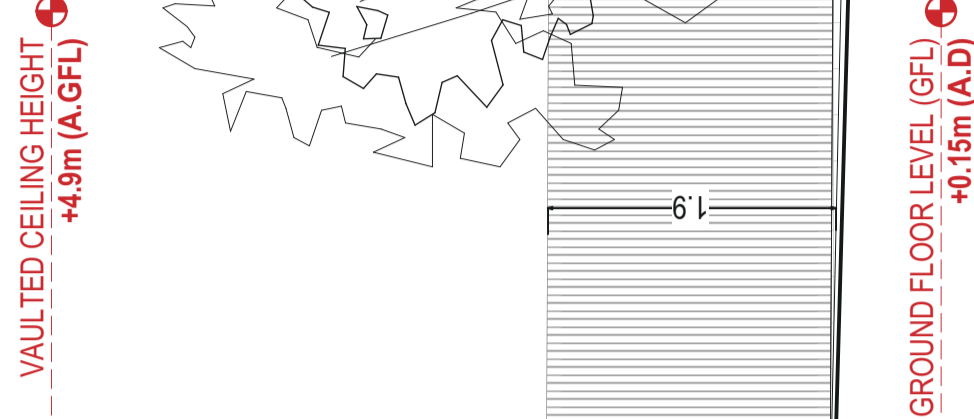

E.4: SIDE ELEVATION (FACING NORTH WEST)

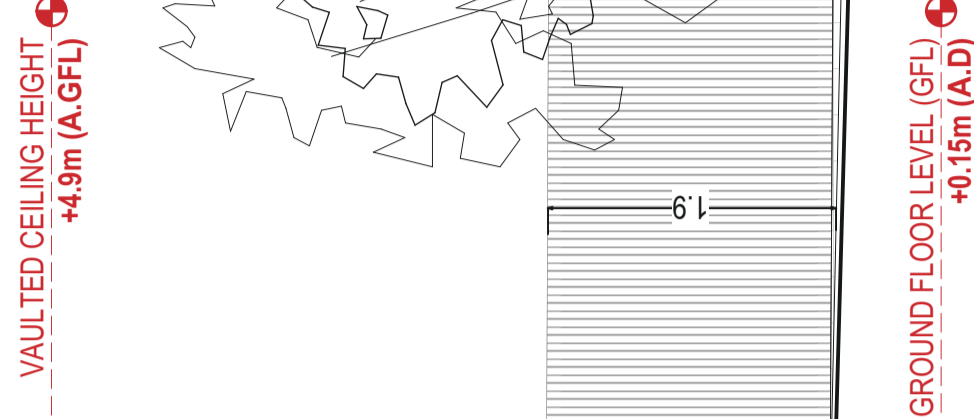

LEGEND / NOTES:

1: K-Render on top Engineering Brick	Pearl Grey	5: Aluminium & Steel Door	Grey	8: Porcelain Tiled Path	Grey	13: Prefabricated Bike Store	Timber	16a: Planting - Trees	-
2: Fibre Cement Slate	Grey	6: Aluminium Slim Frame Single/Bi-Fold/French Door	Grey	9: Sandstone Tile Patio	Natural/Grey	14a: Composite Bird Box	White	16b: Planting - Hedges	-
3a: UPVC T&G Soffit	White	7: Aluminium Slim Frame Casement Windows	Grey	10: Permeable Asphalt Drive	Grey	14b: Hedgerhog Dome	Natural	17: Air-Source Heat Unit	White
3b: UPVC Fascia	Grey	(Units have varying openings, Obscure Glass & provide M.O.E as required)		11: External Wall Lighting	Metal	15a: Closed Board Fence	Timber	18: Water Butt	Grey
4: Gutter & Downpipe	Grey			12: Prefabricated 3 x Bin Store	Timber	15b: Post & Rail Fence	Timber	19: EV Point	White

Please also refer to:
 Landscape Plan
 Materials Schedule,
 Bin/Bike Storage Drawings,
 Landscape & Ecology Report,
 & Manufacturers Details
 for Additional Information
 and Specifications

Drawings are printed to pdf, at scale provided. Any dimensions stated on & taken from these drawings, should be checked, verified on site, by contractors & queried, as deemed necessary, with BaArc Ltd. Details are provided in bottom right hand corner.

STAGE 01	PLANNING
ISSUE DATE: 27/02/2024	
CLIENT DETAILS: Mr and Mrs Perez	
PROJECT TITLE: 63 PARSONAGE LANE - STABLES SITE	
DRAWING TITLE: PROPOSED ELEVATIONS - REAR & SIDE	
JOB NO. DRAWING NO. REVISION: PLN-02-24R P.EM.2.R/S RE S-FN-02/24	
SCALE: 1:50	SHEET SIZE: A2
	LANDSCAPE

BaArc Ltd.
 Residential 'Design & Build' Practice

25 Beech Road
 Biggin Hill
 Westerham
 Kent
 TN16 3UY

Daniel Ward: 07724 974 639
 Email: d.ward@baarcltd.co.uk
 Web: www.baarcltd.co.uk