


GENERAL NOTES

Contractors must verify all dimensions before starting work and any discrepancies are to be reported to A. Lunde. All survey information has been provided by A. Lunde.


1. This drawing is to be read in conjunction with all relevant engineers calculations.

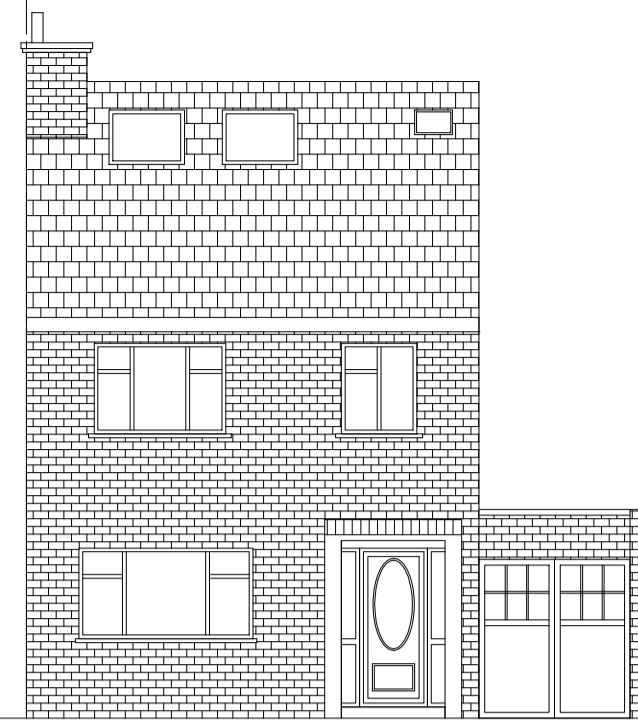


Existing Front Elevation
SCALE 1:100




Existing Rear Elevation
SCALE 1:100

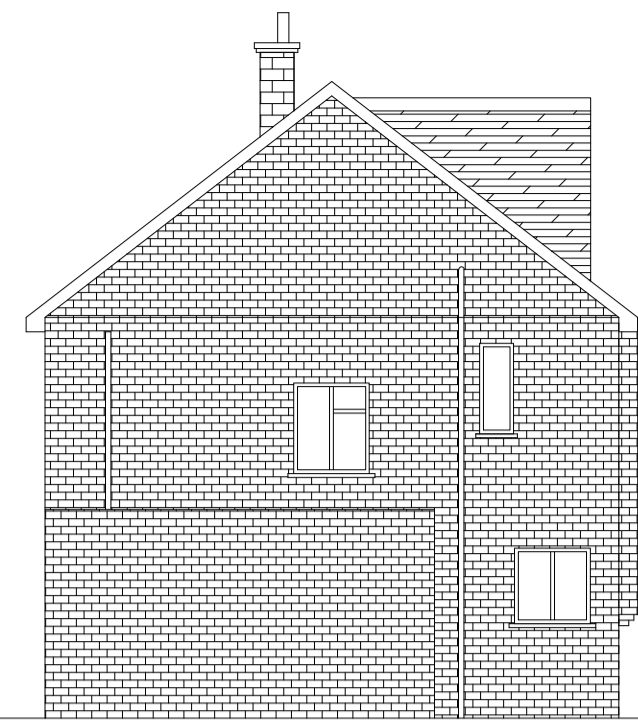


Existing Right Side Elevation
SCALE 1:100

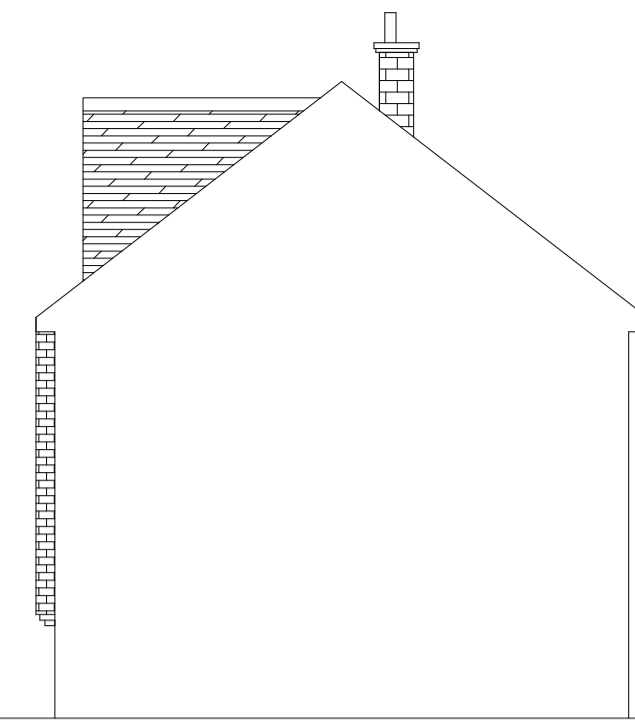


Existing Left Side Elevation
SCALE 1:100

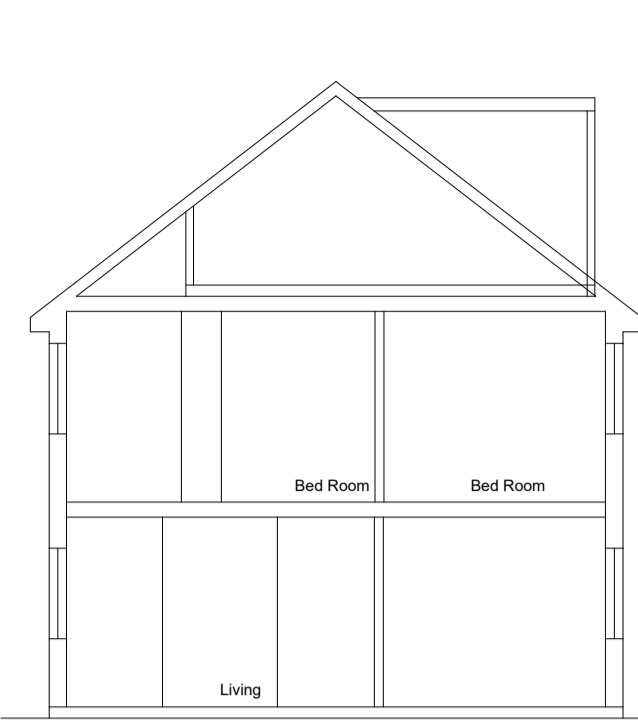


Existing Section A-A
SCALE 1:100

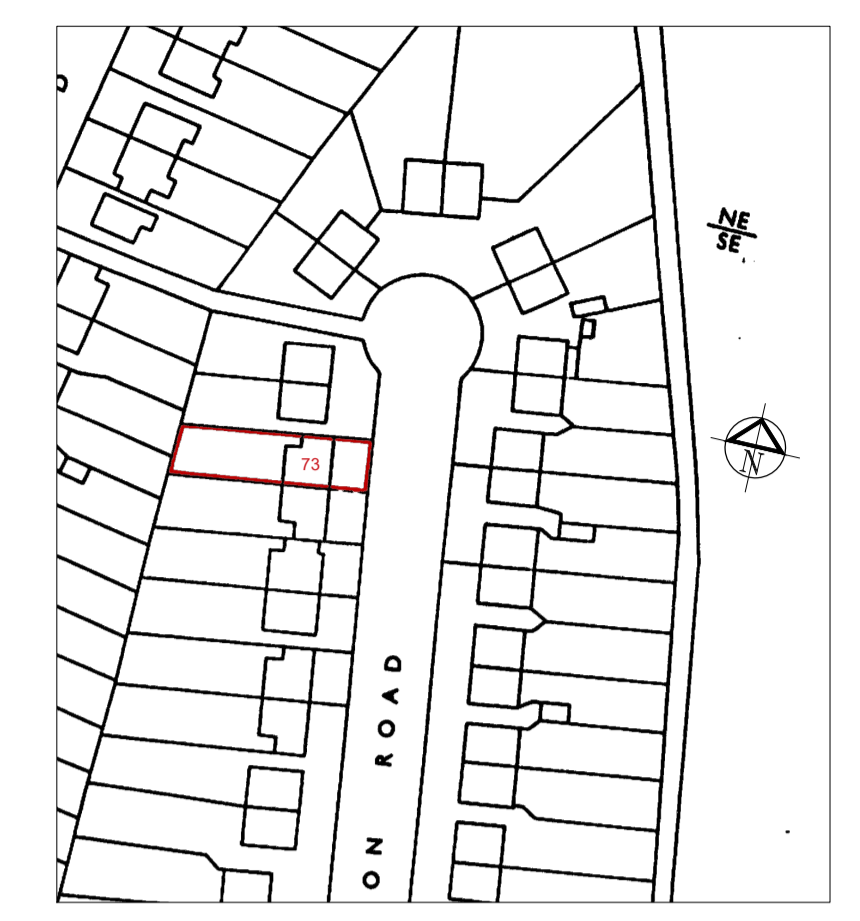


Location Plan
SCALE 1:1250

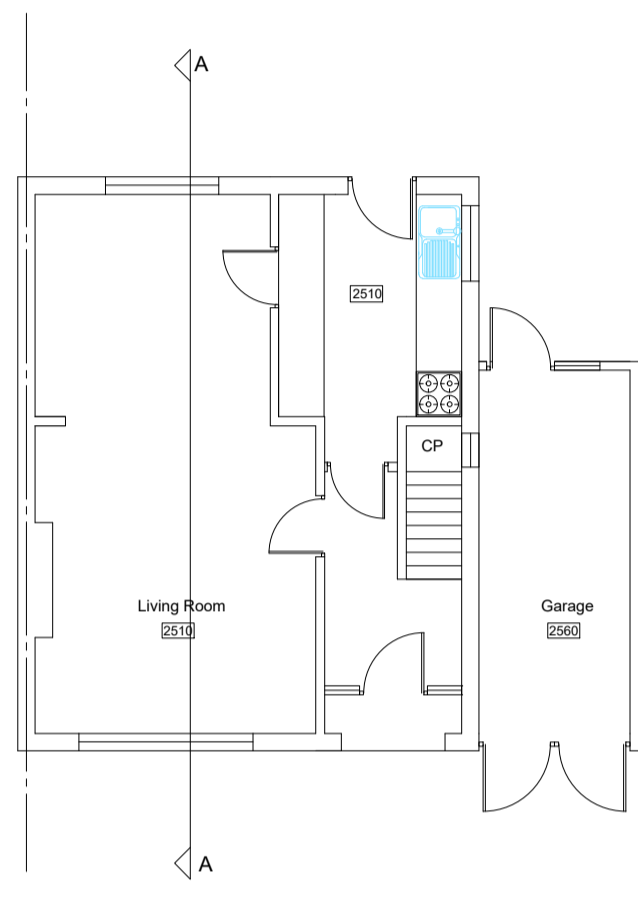


Existing Ground Floor Plan
SCALE 1:100

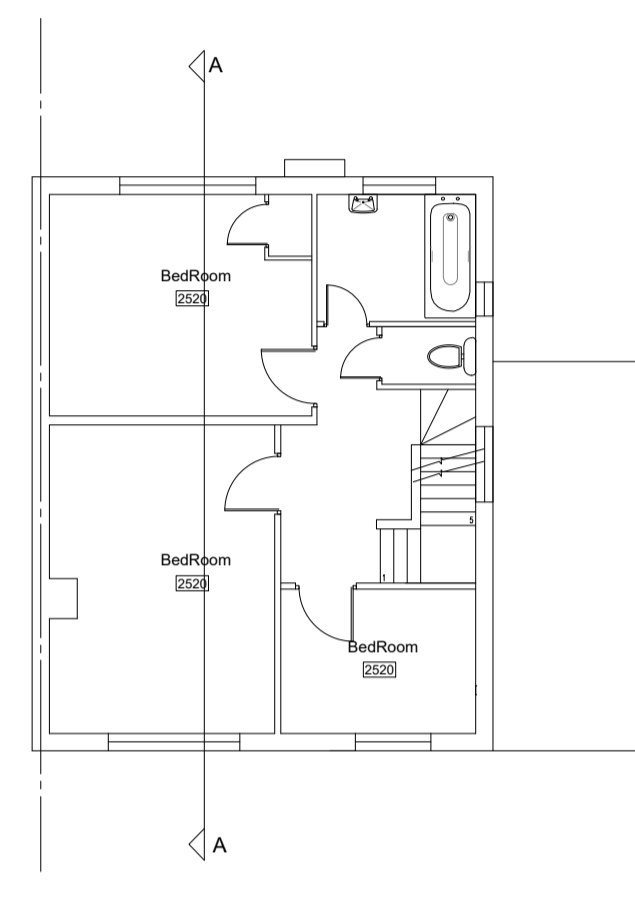

Existing First Floor Plan
SCALE 1:100

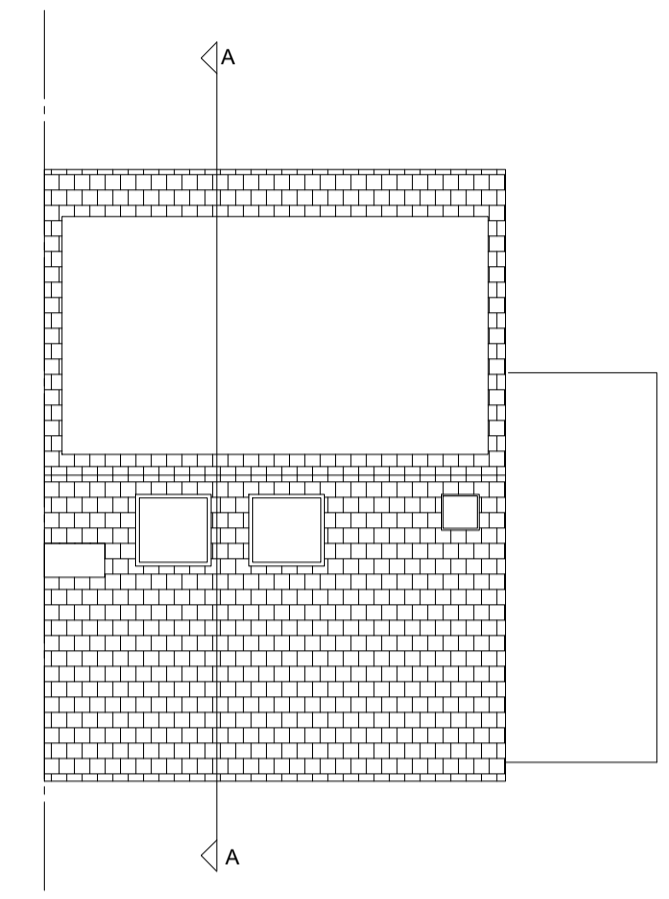


Existing Roof Plan
SCALE 1:100

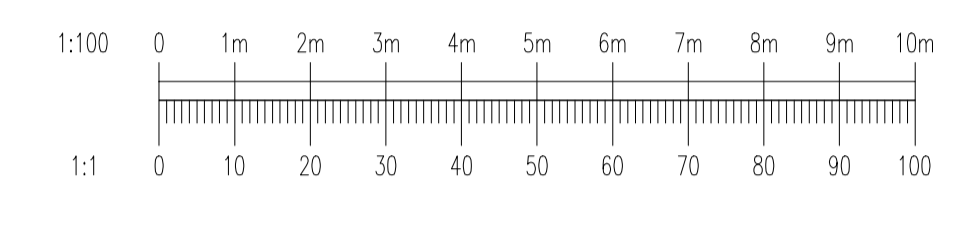

Proposed Front Elevation
SCALE 1:100




Proposed Rear Elevation
SCALE 1:100

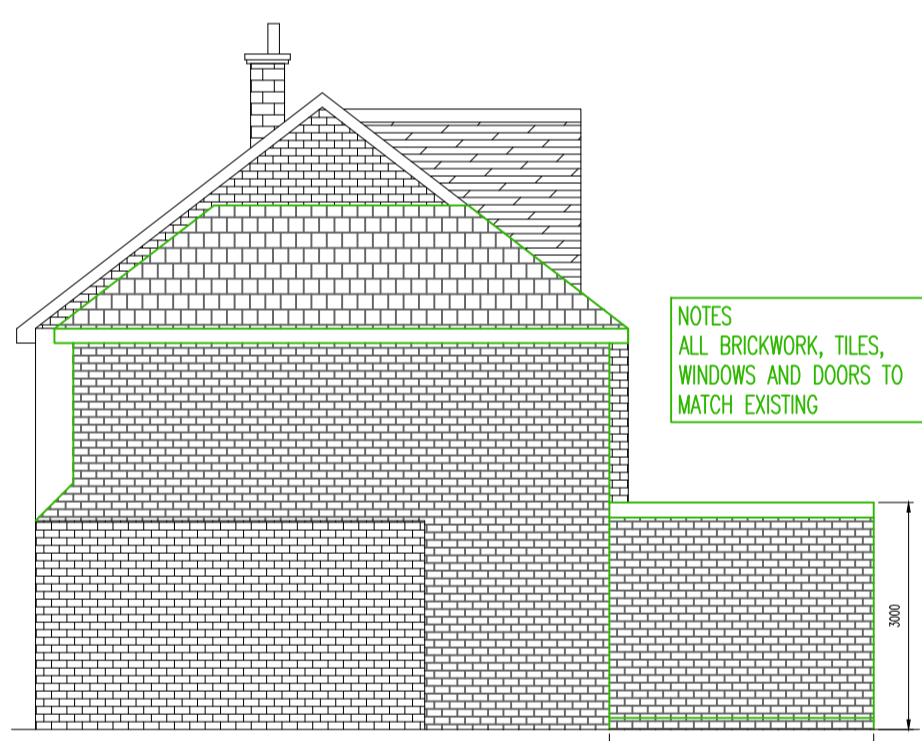


Proposed Right Side Elevation
SCALE 1:100


NOTES
ALL BRICKWORK, TILES,
WINDOWS AND DOORS TO
MATCH EXISTING

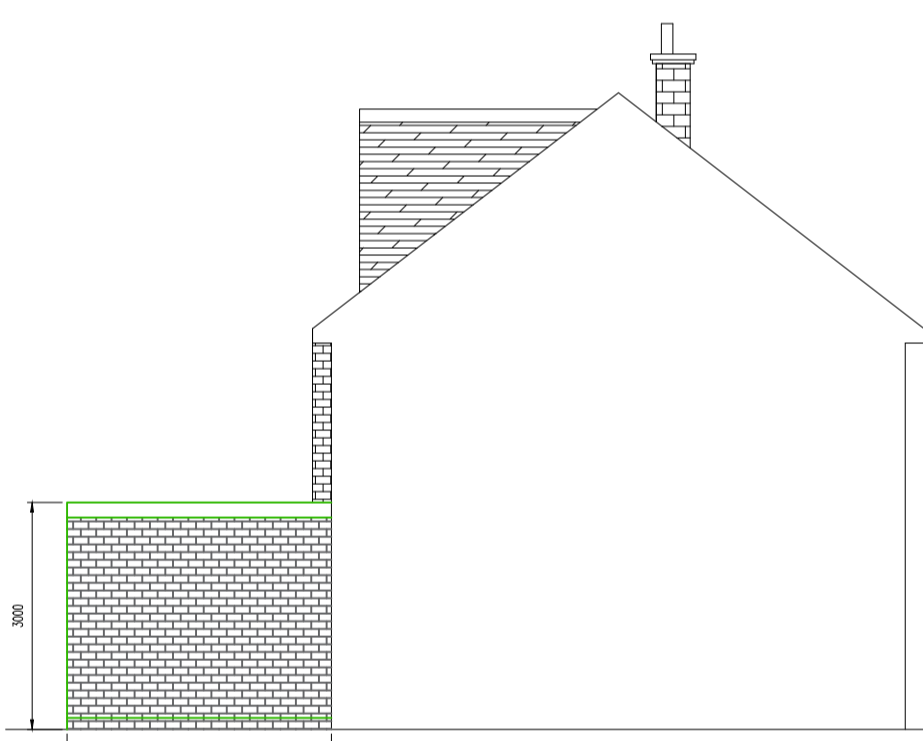


Proposed Left Side Elevation
SCALE 1:100

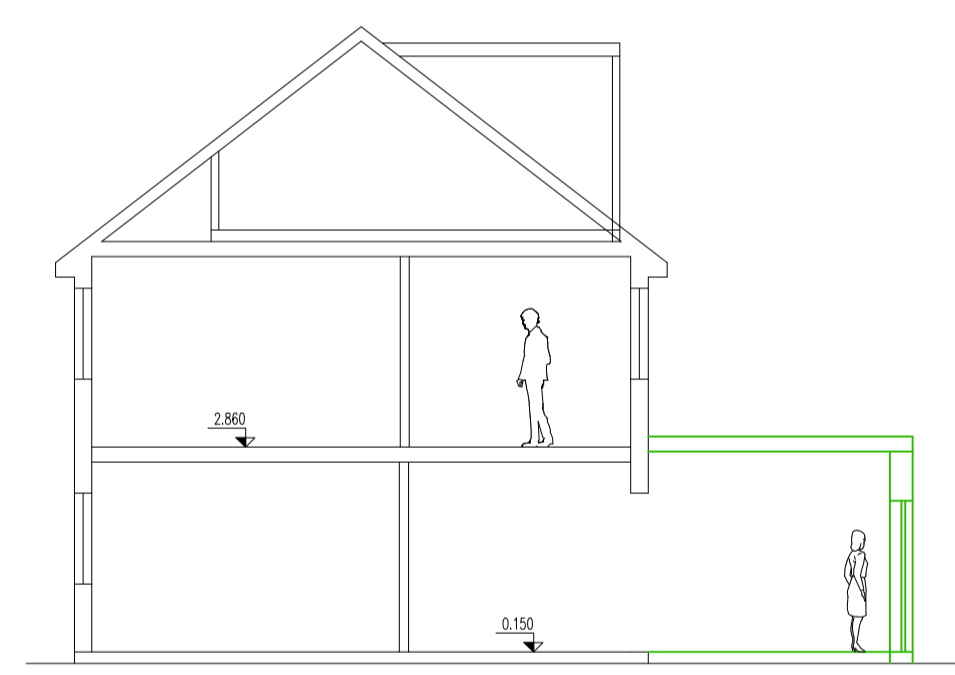


Proposed Section A-A
SCALE 1:100

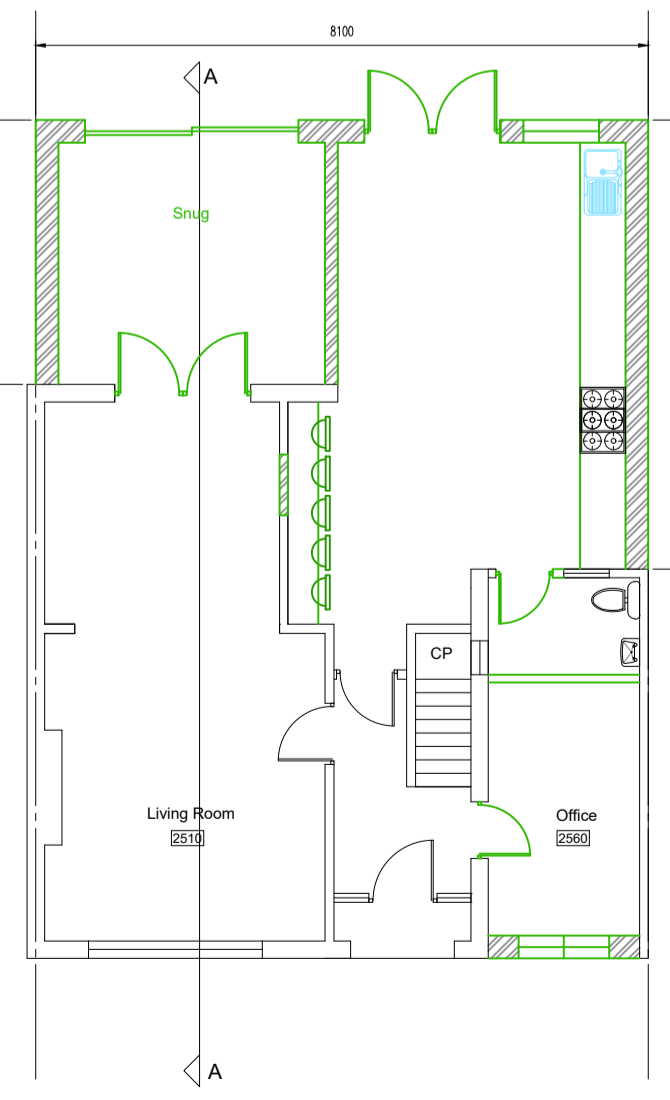


Proposed Ground Floor Plan
SCALE 1:100

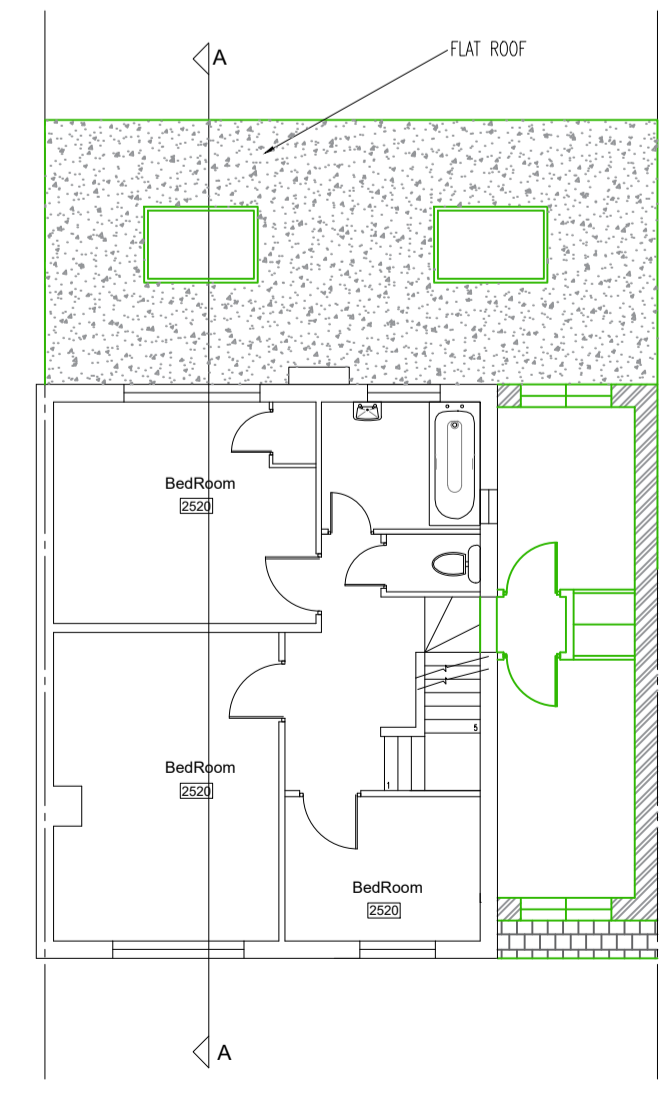


Proposed First Floor Plan
SCALE 1:100

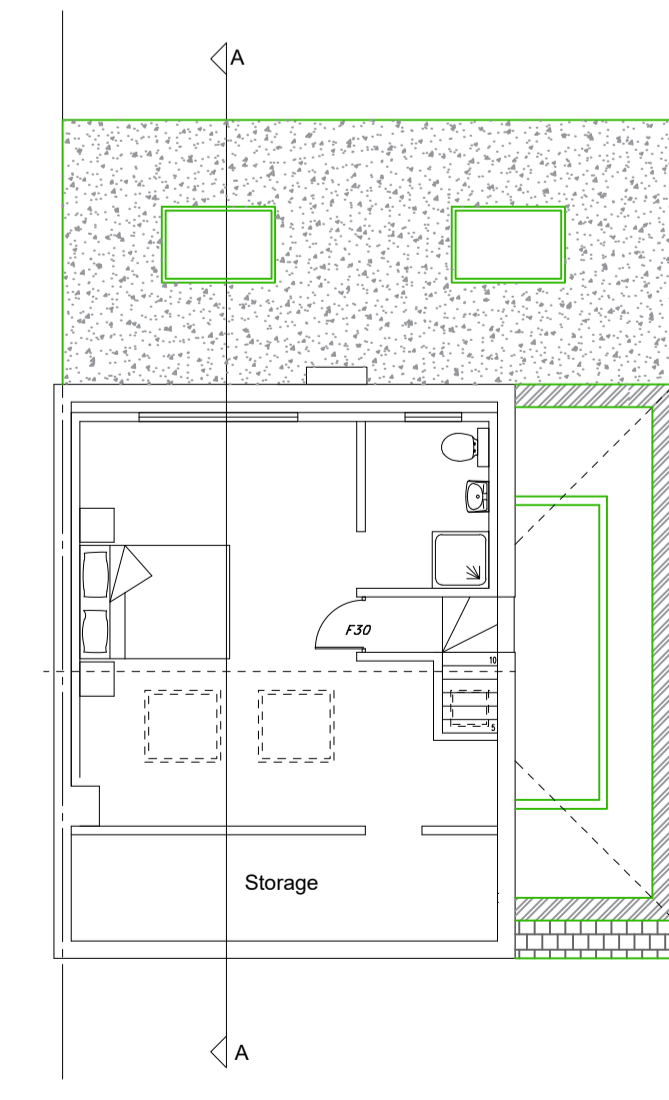

Proposed Loft Floor Plan
SCALE 1:100

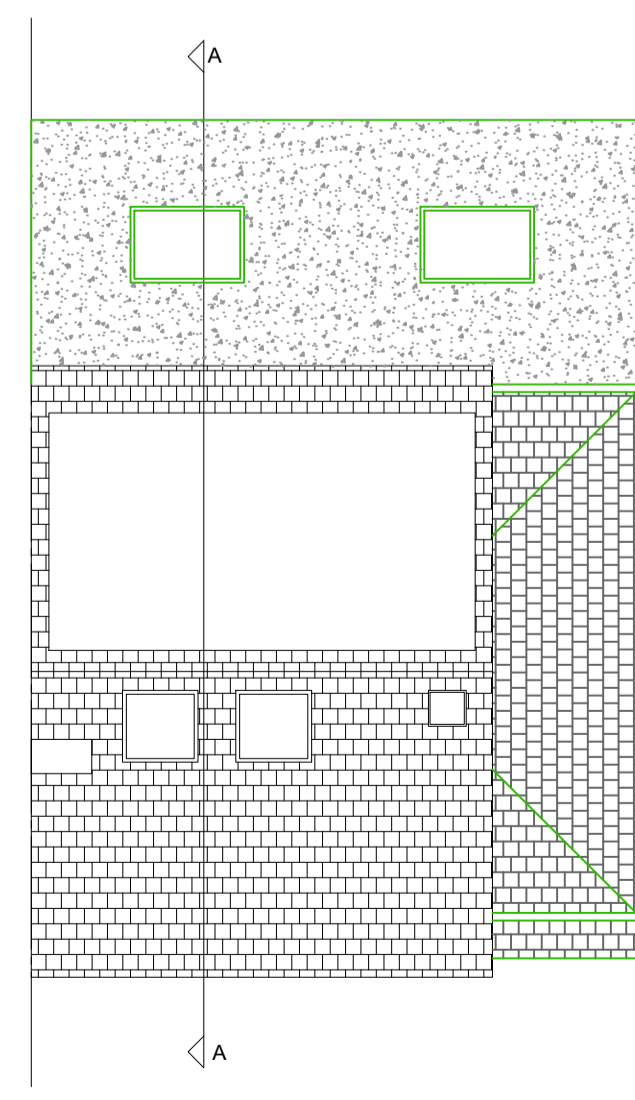

Proposed Roof Plan
SCALE 1:100

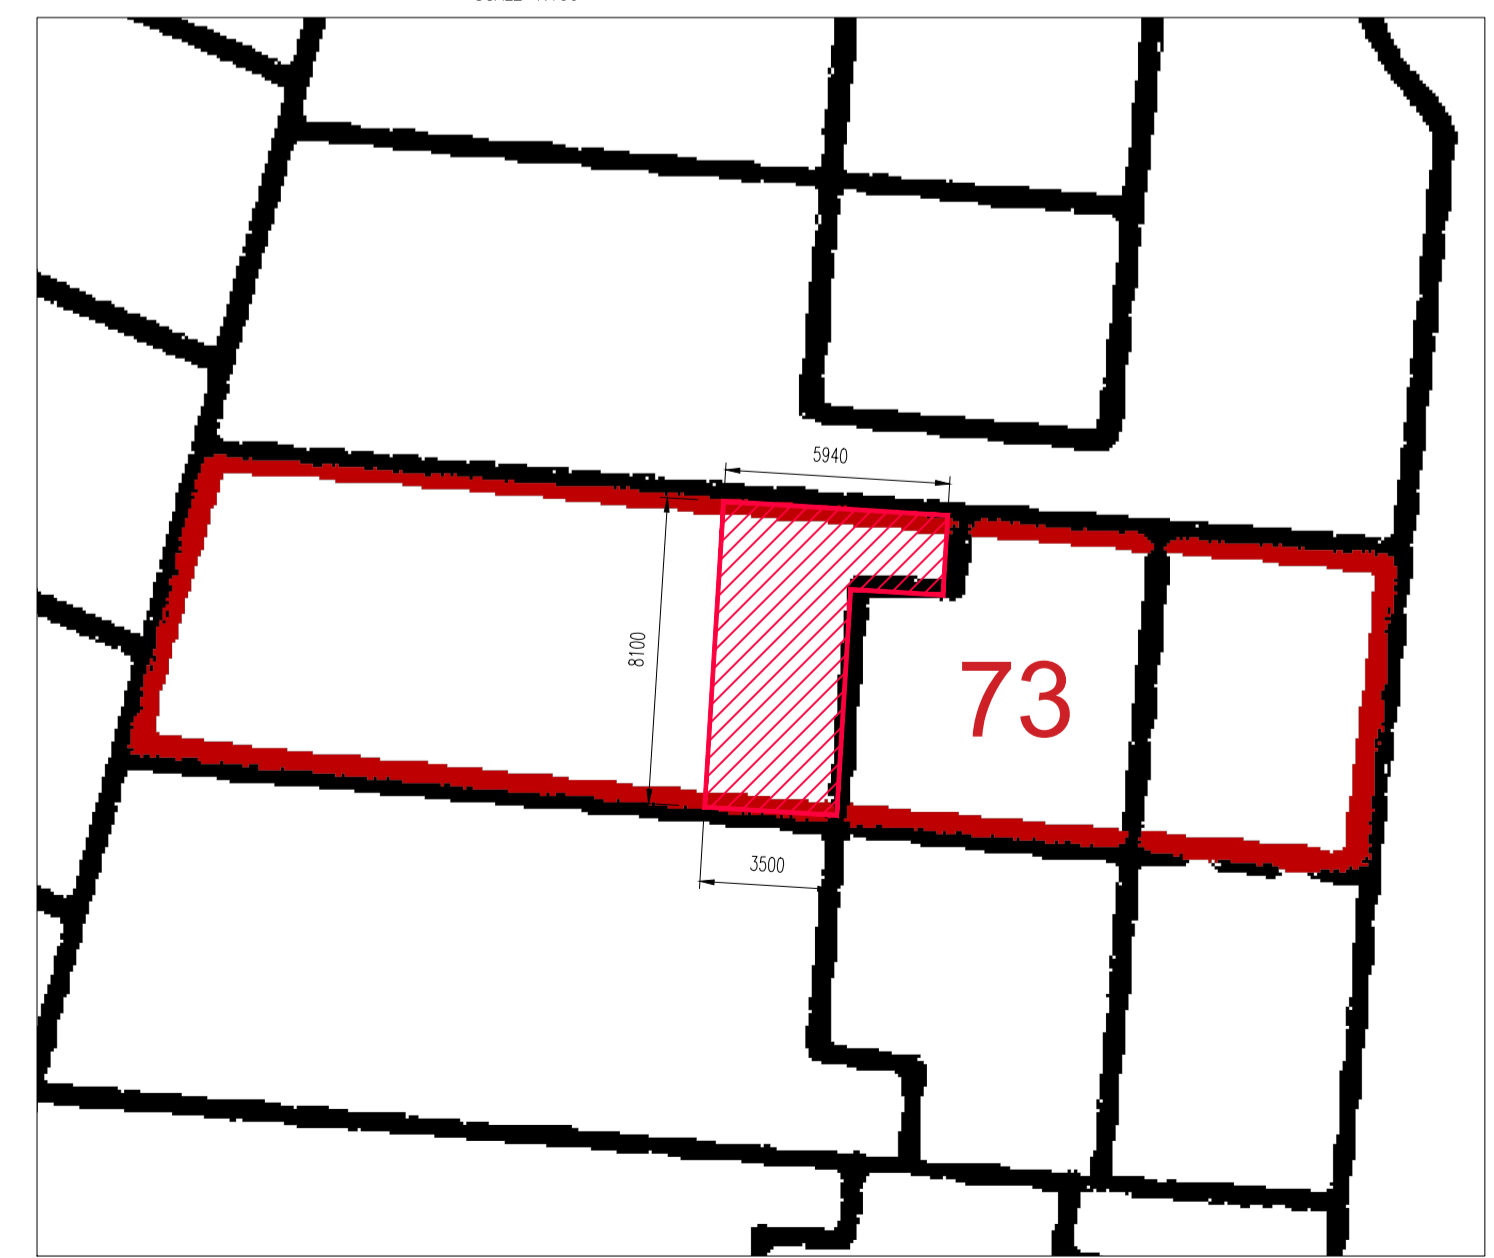

Block Plan
SCALE 1:200

4 March 2024
-- Record Copy --
10:47

REV#	DATE	DESCRIPTION	BY
A03	04.03.24	REAR EXTENSION REVISED TO SUIT BROMLEY PLANNING REQUIREMENTS	AKL
A02	04.01.24	SCALE BARS REVISED TO SUIT PLANNING	AKL
A01	25.11.23	ISSUED FOR PLANNING	AKL

PROJECT:
SIDE & REAR EXTENSION

TITLE:
73 SWANTON ROAD
ERITH DAB 1LR

CLIENT:
EXISTING AND PROPOSED



29 Lloyds Way, Beckenham BR3 3DT
Telephone: 07980-08185

PLANNING

Drawn by: A. Lunde
Checked by: Derek
Date: NOV 2023
Scale: A1 @ AS SHOWN
Drawing No. 102

Revision
SWANTON 02/2023
A03