


Copyright in the design and this drawing is the property of RESI. Reproduction in whole or in part without the written consent of RESI is prohibited. This drawing must be used in conjunction with all other relevant documentation and drawings.


RESI accepts no liability for any expense, loss or damage of whatever nature and however arising from any information which has not been referred to them and their approval obtained.

This must be used as a guide only. Do not scale from this drawing, with typical dimensions as to be used. All dimensions in this drawing are to be used as a guide only. Any discrepancies in construction. Any discrepancies to be reported to RESI immediately.

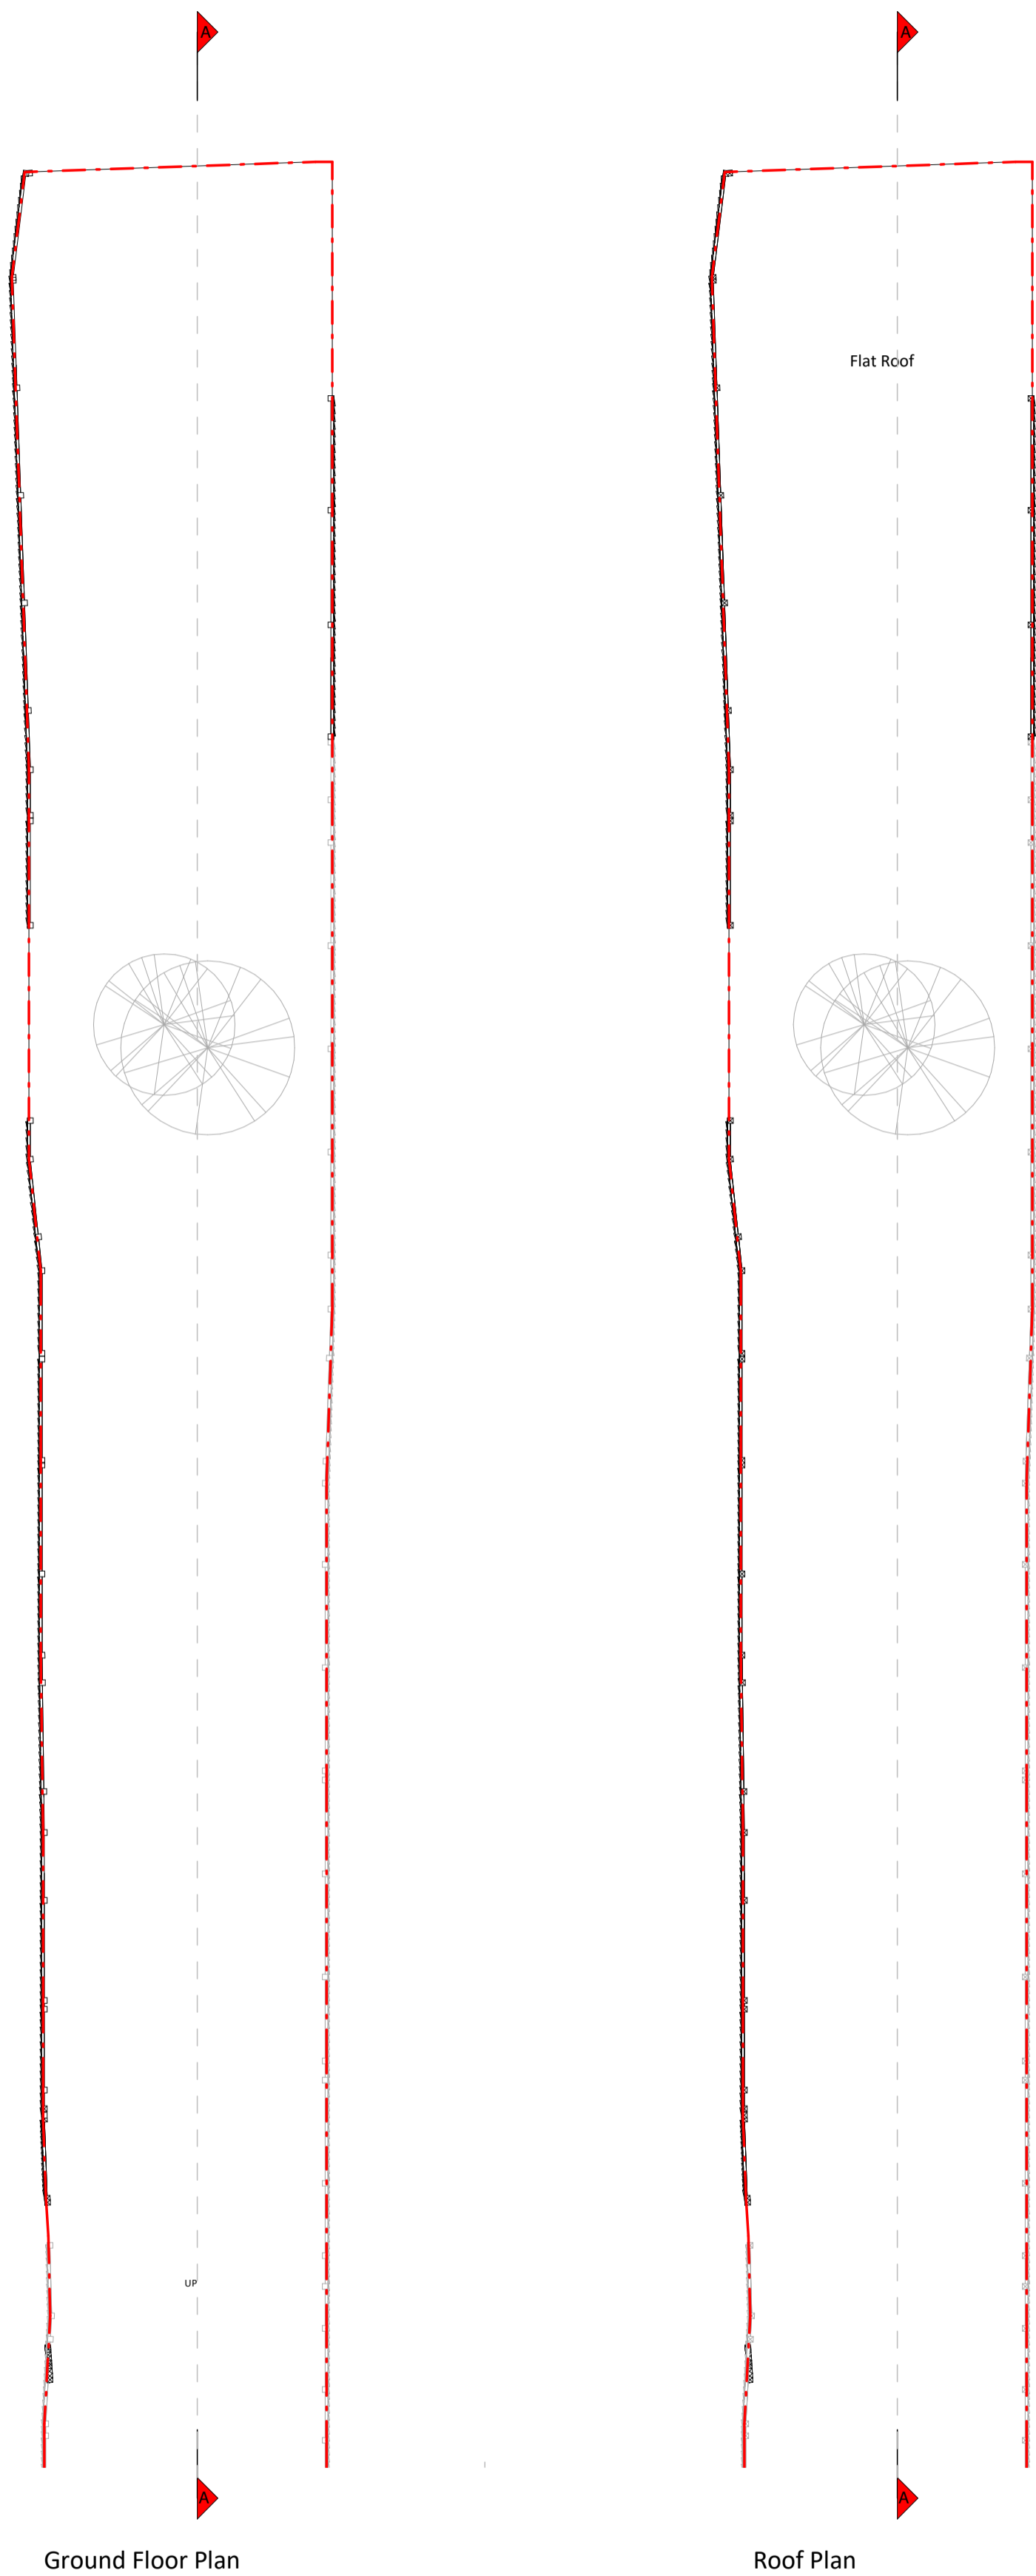


Ground Floor Plan


Roof Plan

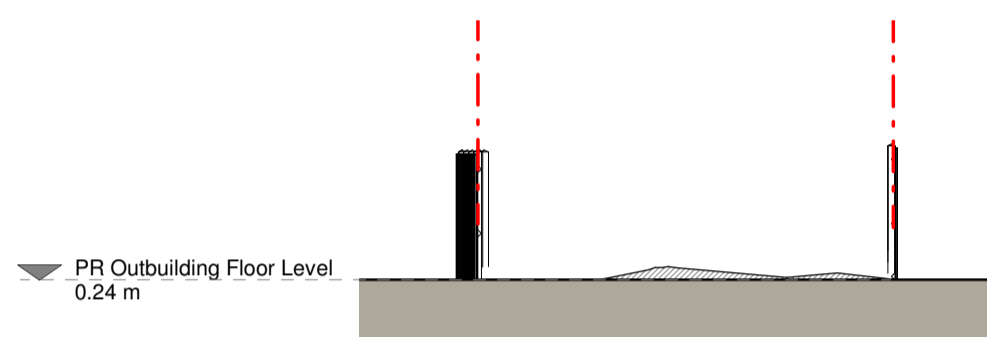


Front Elevation

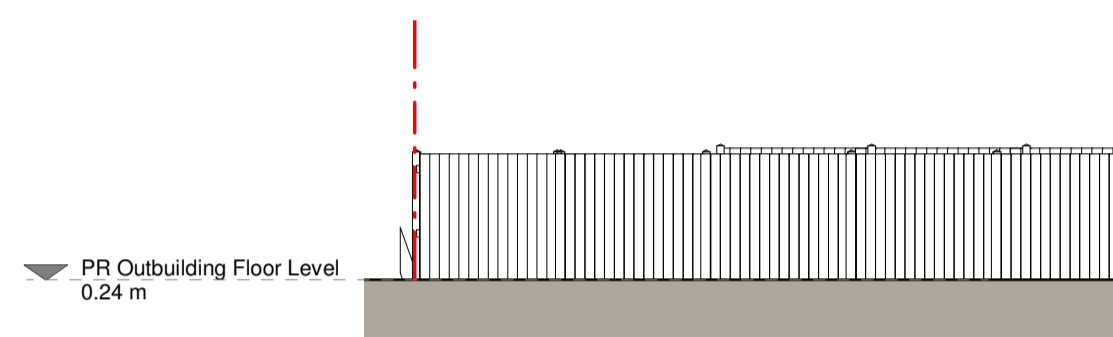


Left Side Elevation

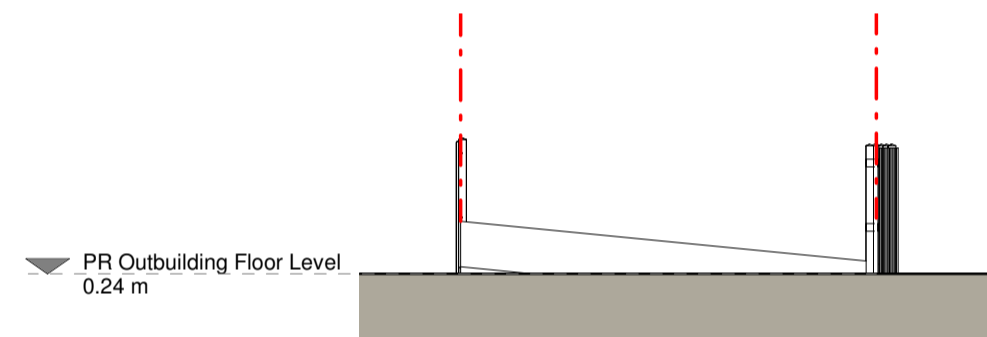

Rear Elevation

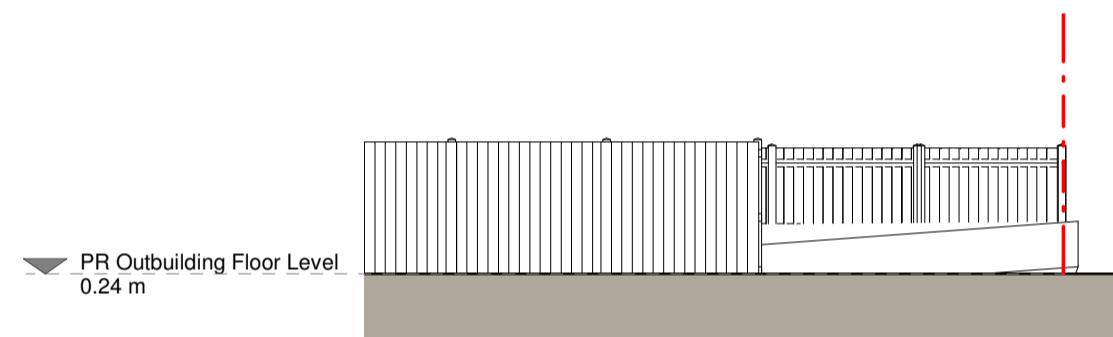

Right Side Elevation

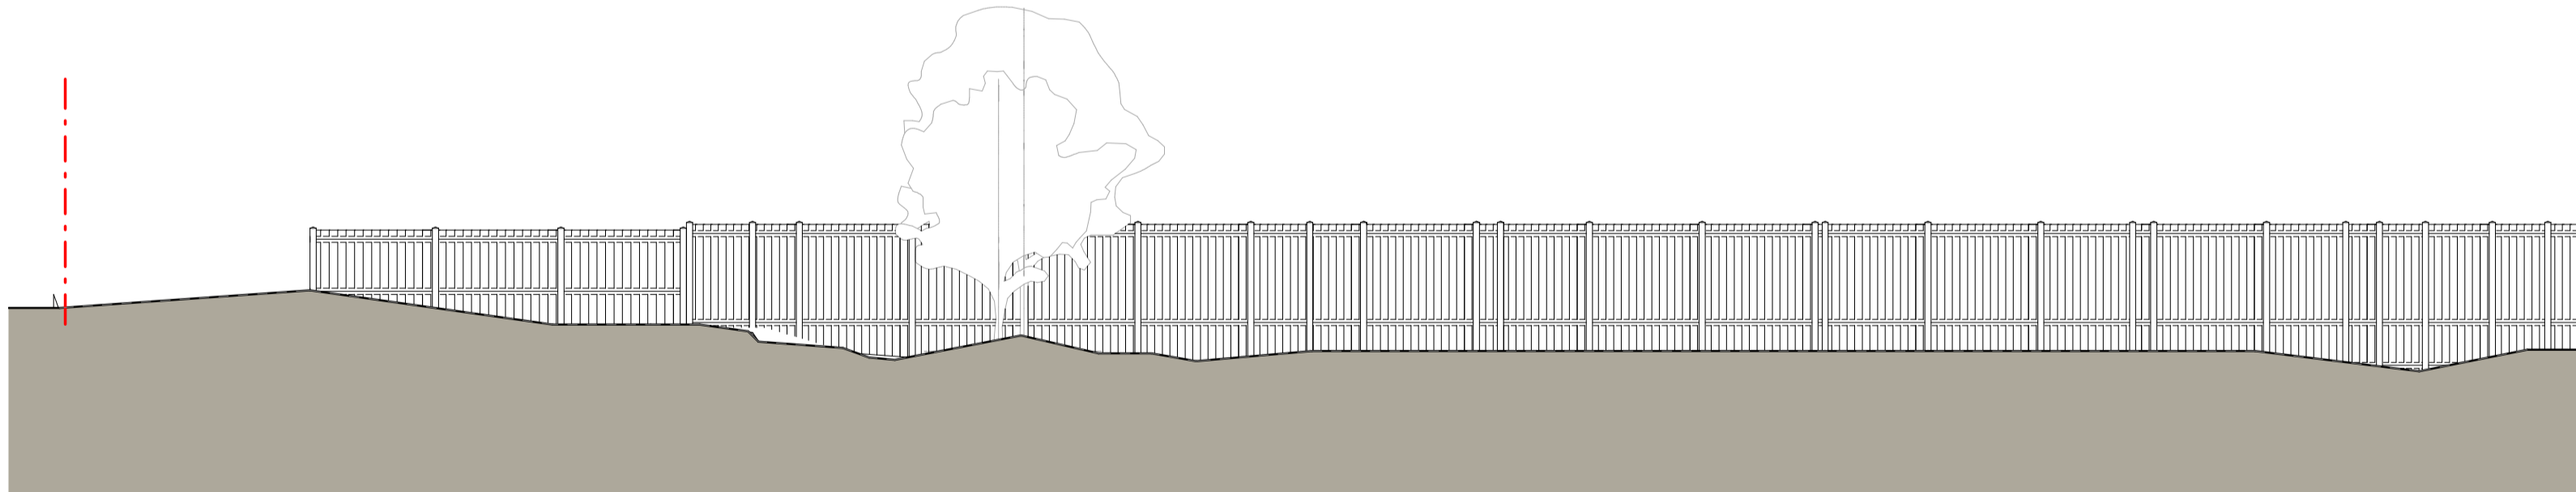


Section A - A

Proposed Materials

- Blockwork / Walls - White painted render
- Flat Roof - Fibreglass or similar
- Windows - Aluminium framed glazed rooflights
- Doors - Aluminium framed glazed doors
- RWPs / Gutters / Fascia's - Aluminium downpipes and hoppers

KEY

- Existing walls
- Proposed walls
- Proposed furniture
- Proposed staircase
- Proposed rooflight
- Boundary line
- Proposed beam
- Proposed drainage
- Existing removed
- 1.5m head height
- 1.8m head height

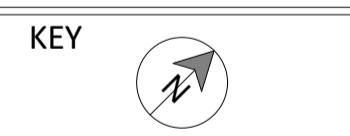

Revision		
Rev	Notes	Date



Job Title
Proposed outbuilding, swimming pool and all associated works at 128 Station Road

Drawing Status

Client
M Simpson

Drawing Title
Existing Drawings

Scale	Drawn
1:100 @ A1	Author
09/01/24/23	Checker
Drawing No. 862003-03 - 1100	Rev

