






Existing Front Elevation (South)
1 : 100

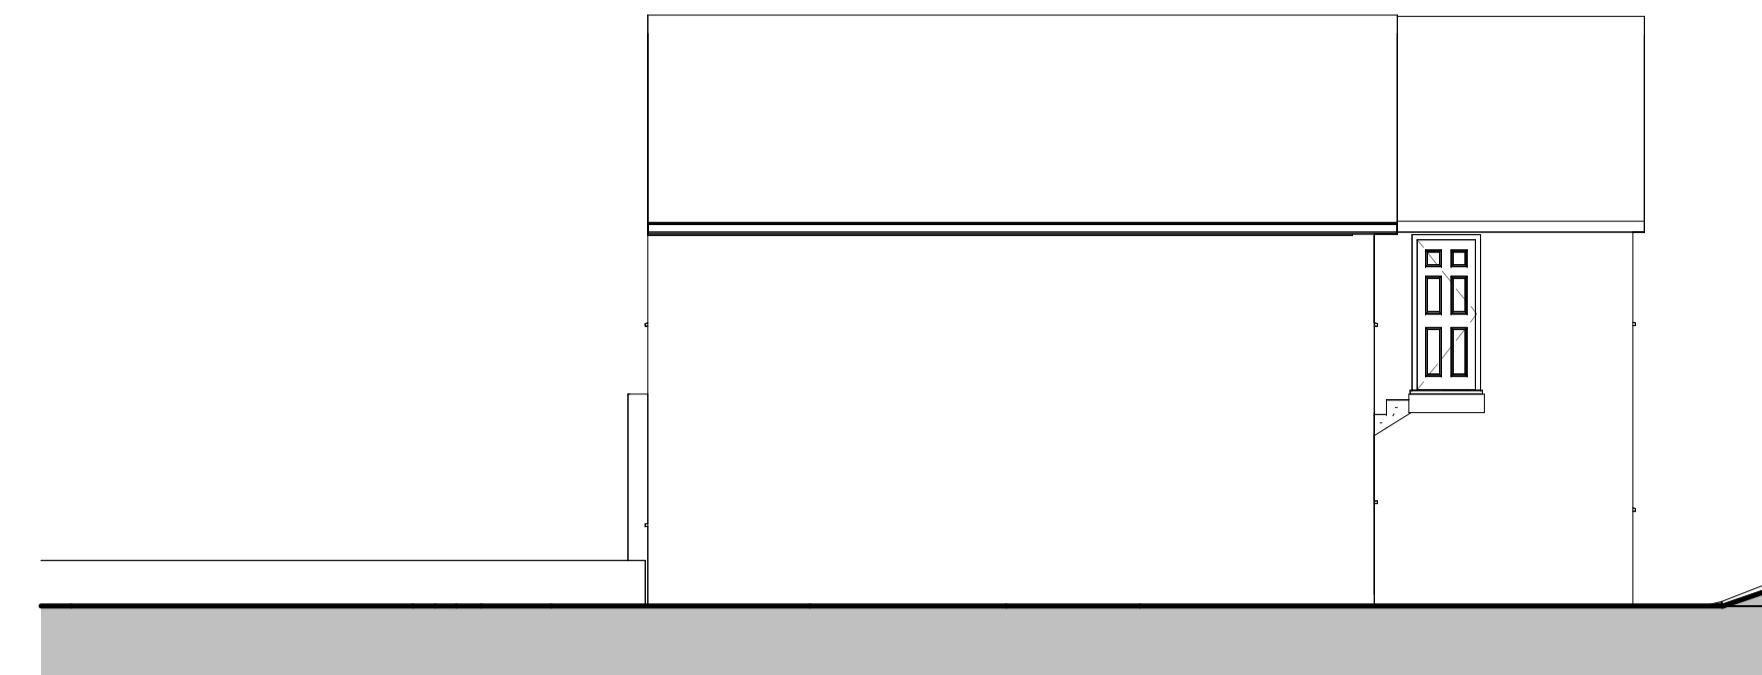


Existing Side Elevation (East)
1 : 100

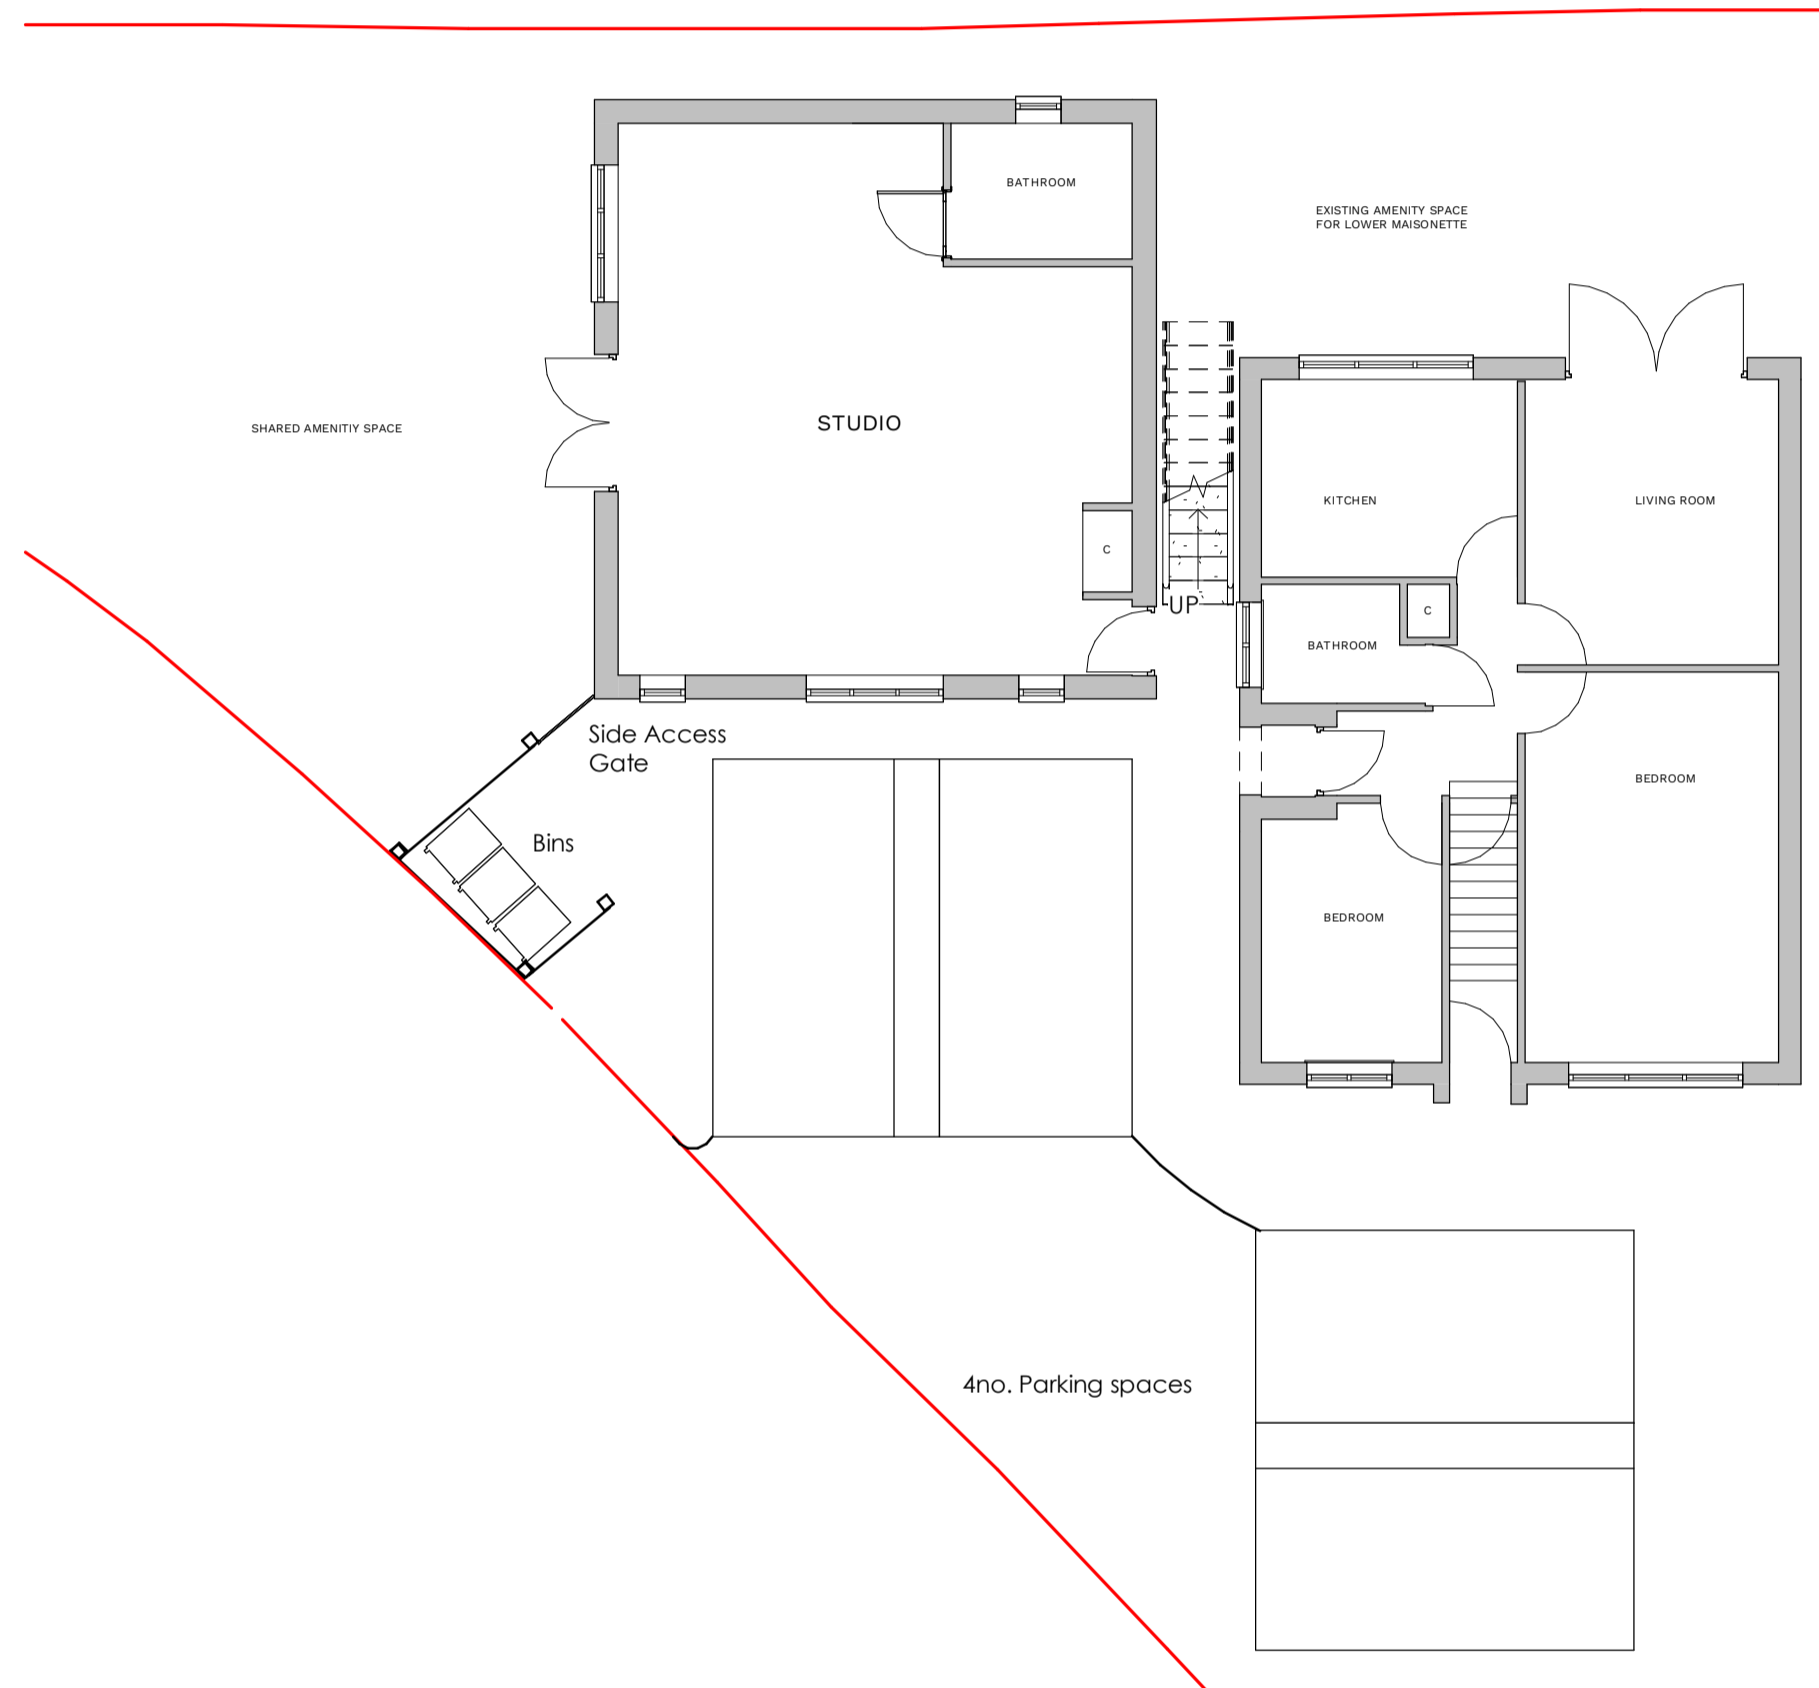

Existing Ground Floor
1 : 100

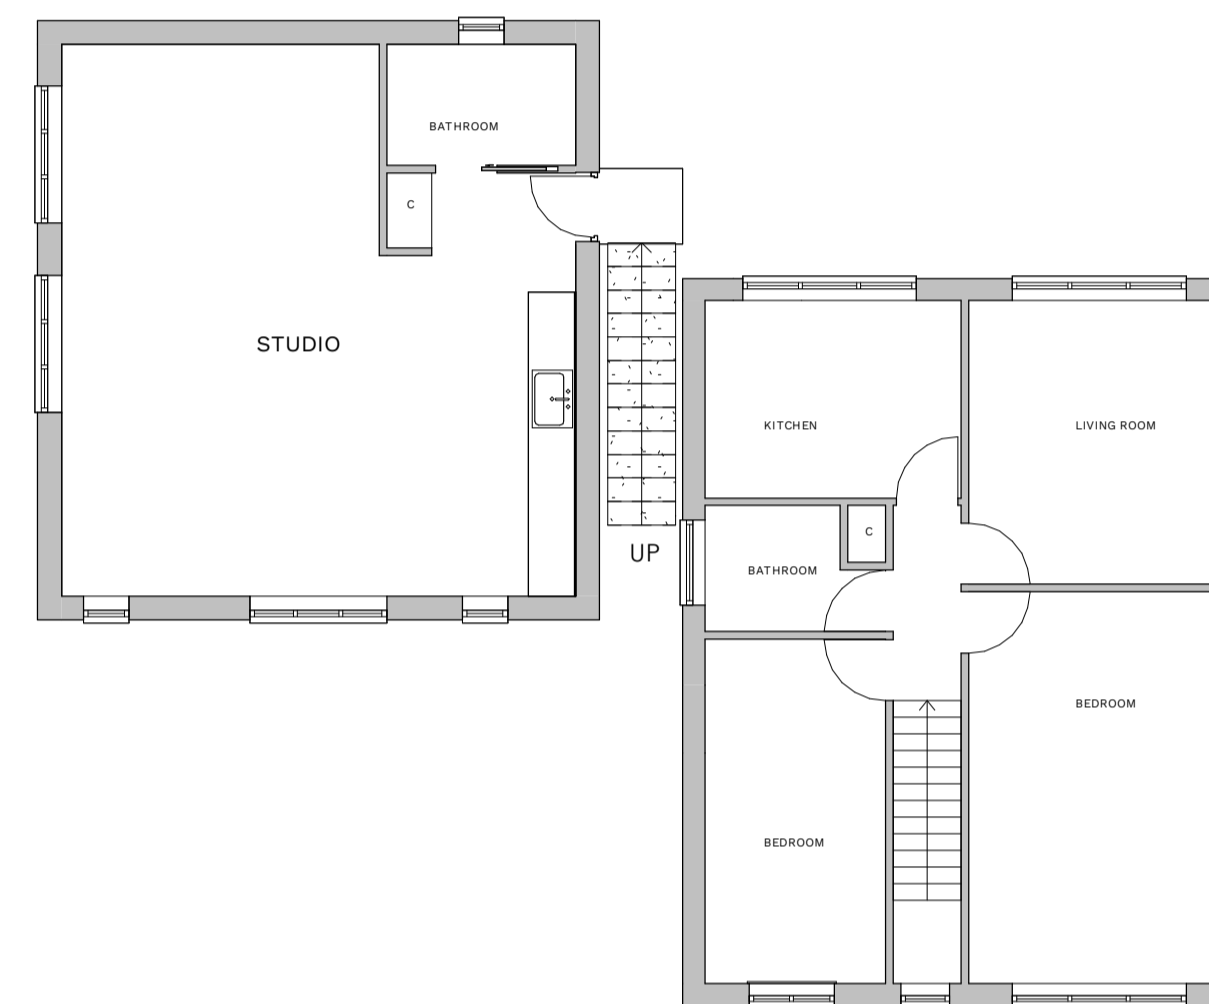

Existing First Floor
1 : 100

 

Existing Roof Plan
1 : 100


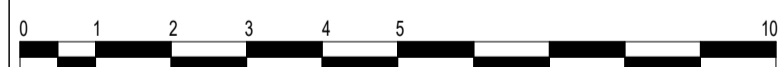


Existing Rear Elevation (North)
1 : 100



Existing Side Elevation (West)
1 : 100



Revisions		
 NORTH		
 <small>GRAPHIC SCALE: 1:100</small>		
Drawing Status		
PLANNING		
Client		
Dimond		
Project		
168-170 Westbrooke Road		
Drawing Title		
Existing Plans and Elevations		
Drawn By	Checked By	Date
CMY	KH	Dec 23
Scale (@ A1)	Project Number	
1 : 100	610	
Drawing Number	Rev	
77		