


**Key**

- Existing retained construction
- New construction / infill
- Demolitions

NB: Existing external cavity wall width TBC on site, currently assumed at 50mm.

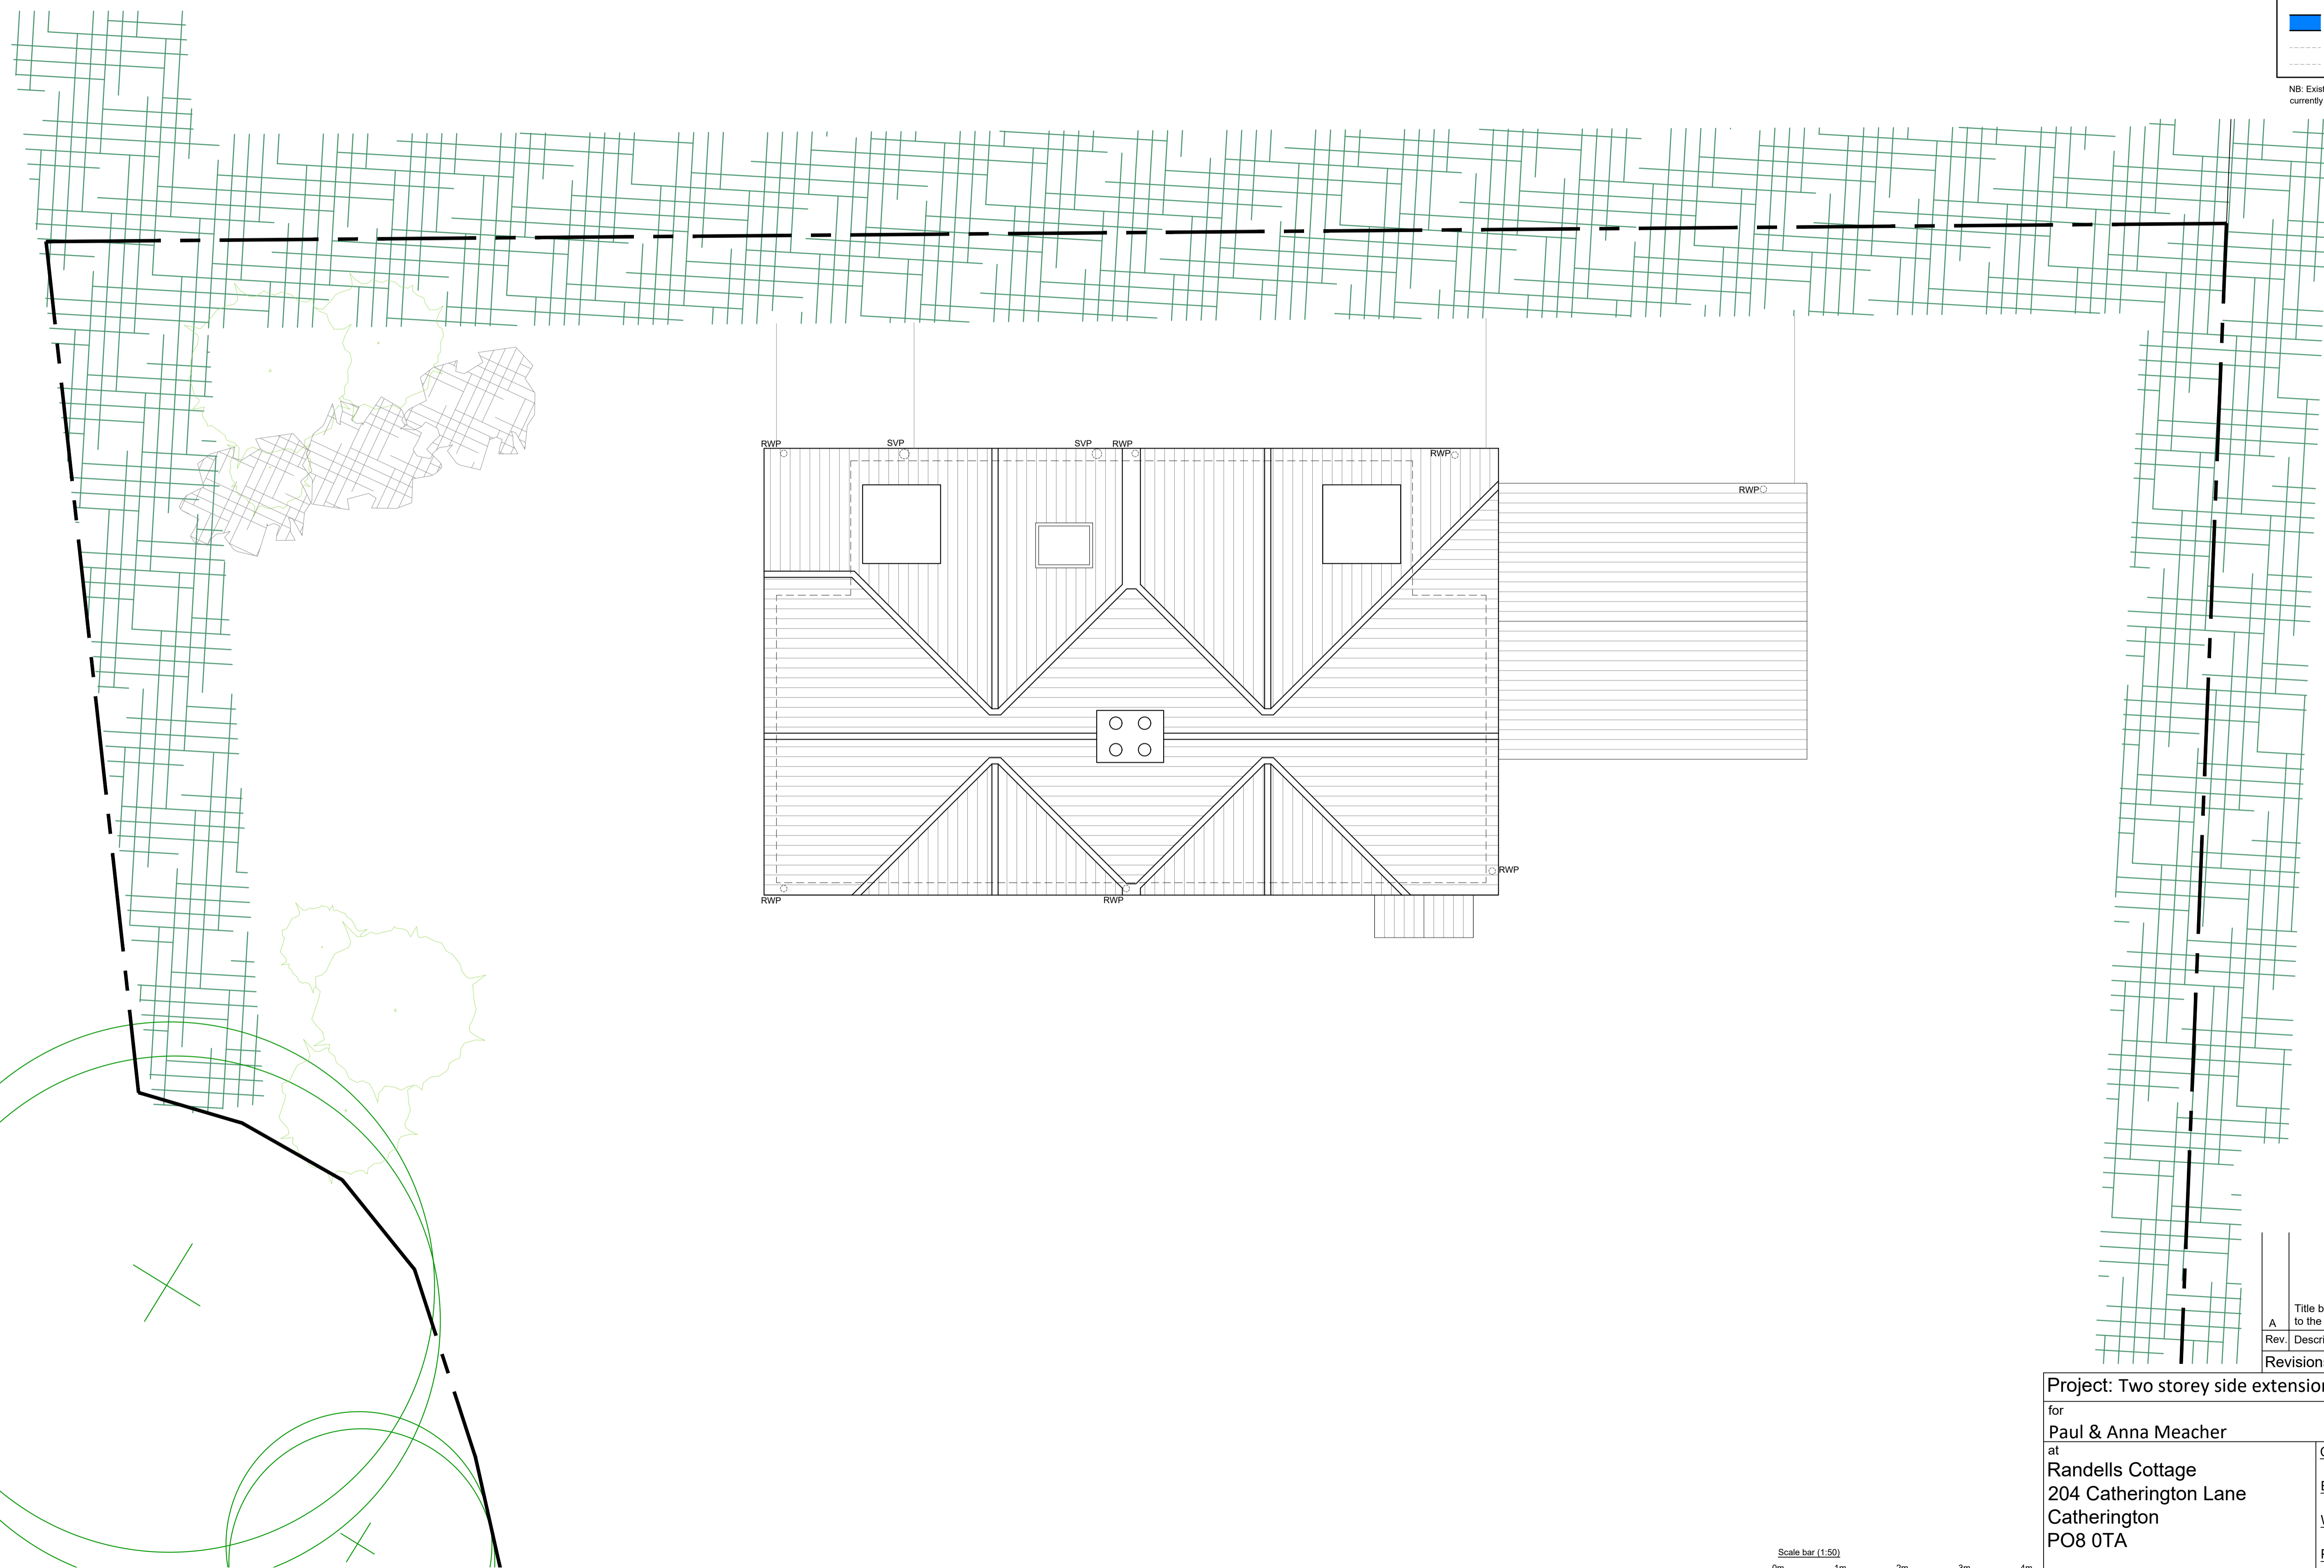

**Key - CDM 2015 Symbols**

- ! Caution
- i Information
- / Prohibited
- Residual Risk


	Title block updated, existing windows amended to the survey	26/02/24
A	Revisions	Date

**Project: Two storey side extension**

for  
**Paul & Anna Meacher**  
at  
**Randells Cottage**  
204 Catherington Lane  
Catherington  
PO8 0TA

Contact: [Michael Austin RIBA](mailto:Michael.Austin@RIBA.org)  
E-mail: [project@austinlebbon.co.uk](mailto:project@austinlebbon.co.uk)  
Web: [www.austinlebbon.co.uk](http://www.austinlebbon.co.uk)  
Phone: 01730 887559

Dwg Ref: 2248 [S] 03    Rev: A    Date: SEP 2022

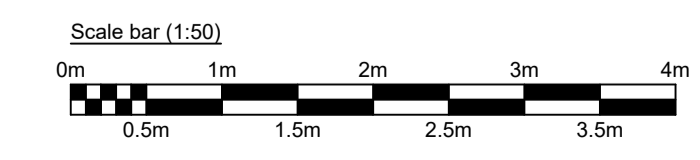

**Existing Roof Plan**  
Scale 1:50 @ A1