


**Key**

- Existing retained construction
- New construction / infill
- Existing foul drain run
- New foul drain run  
See regs spec note 18.0
- New surface drain run  
See regs spec note 19.0
- Demolitions

NB: Existing external cavity wall width TBC on site, currently assumed at 50mm.

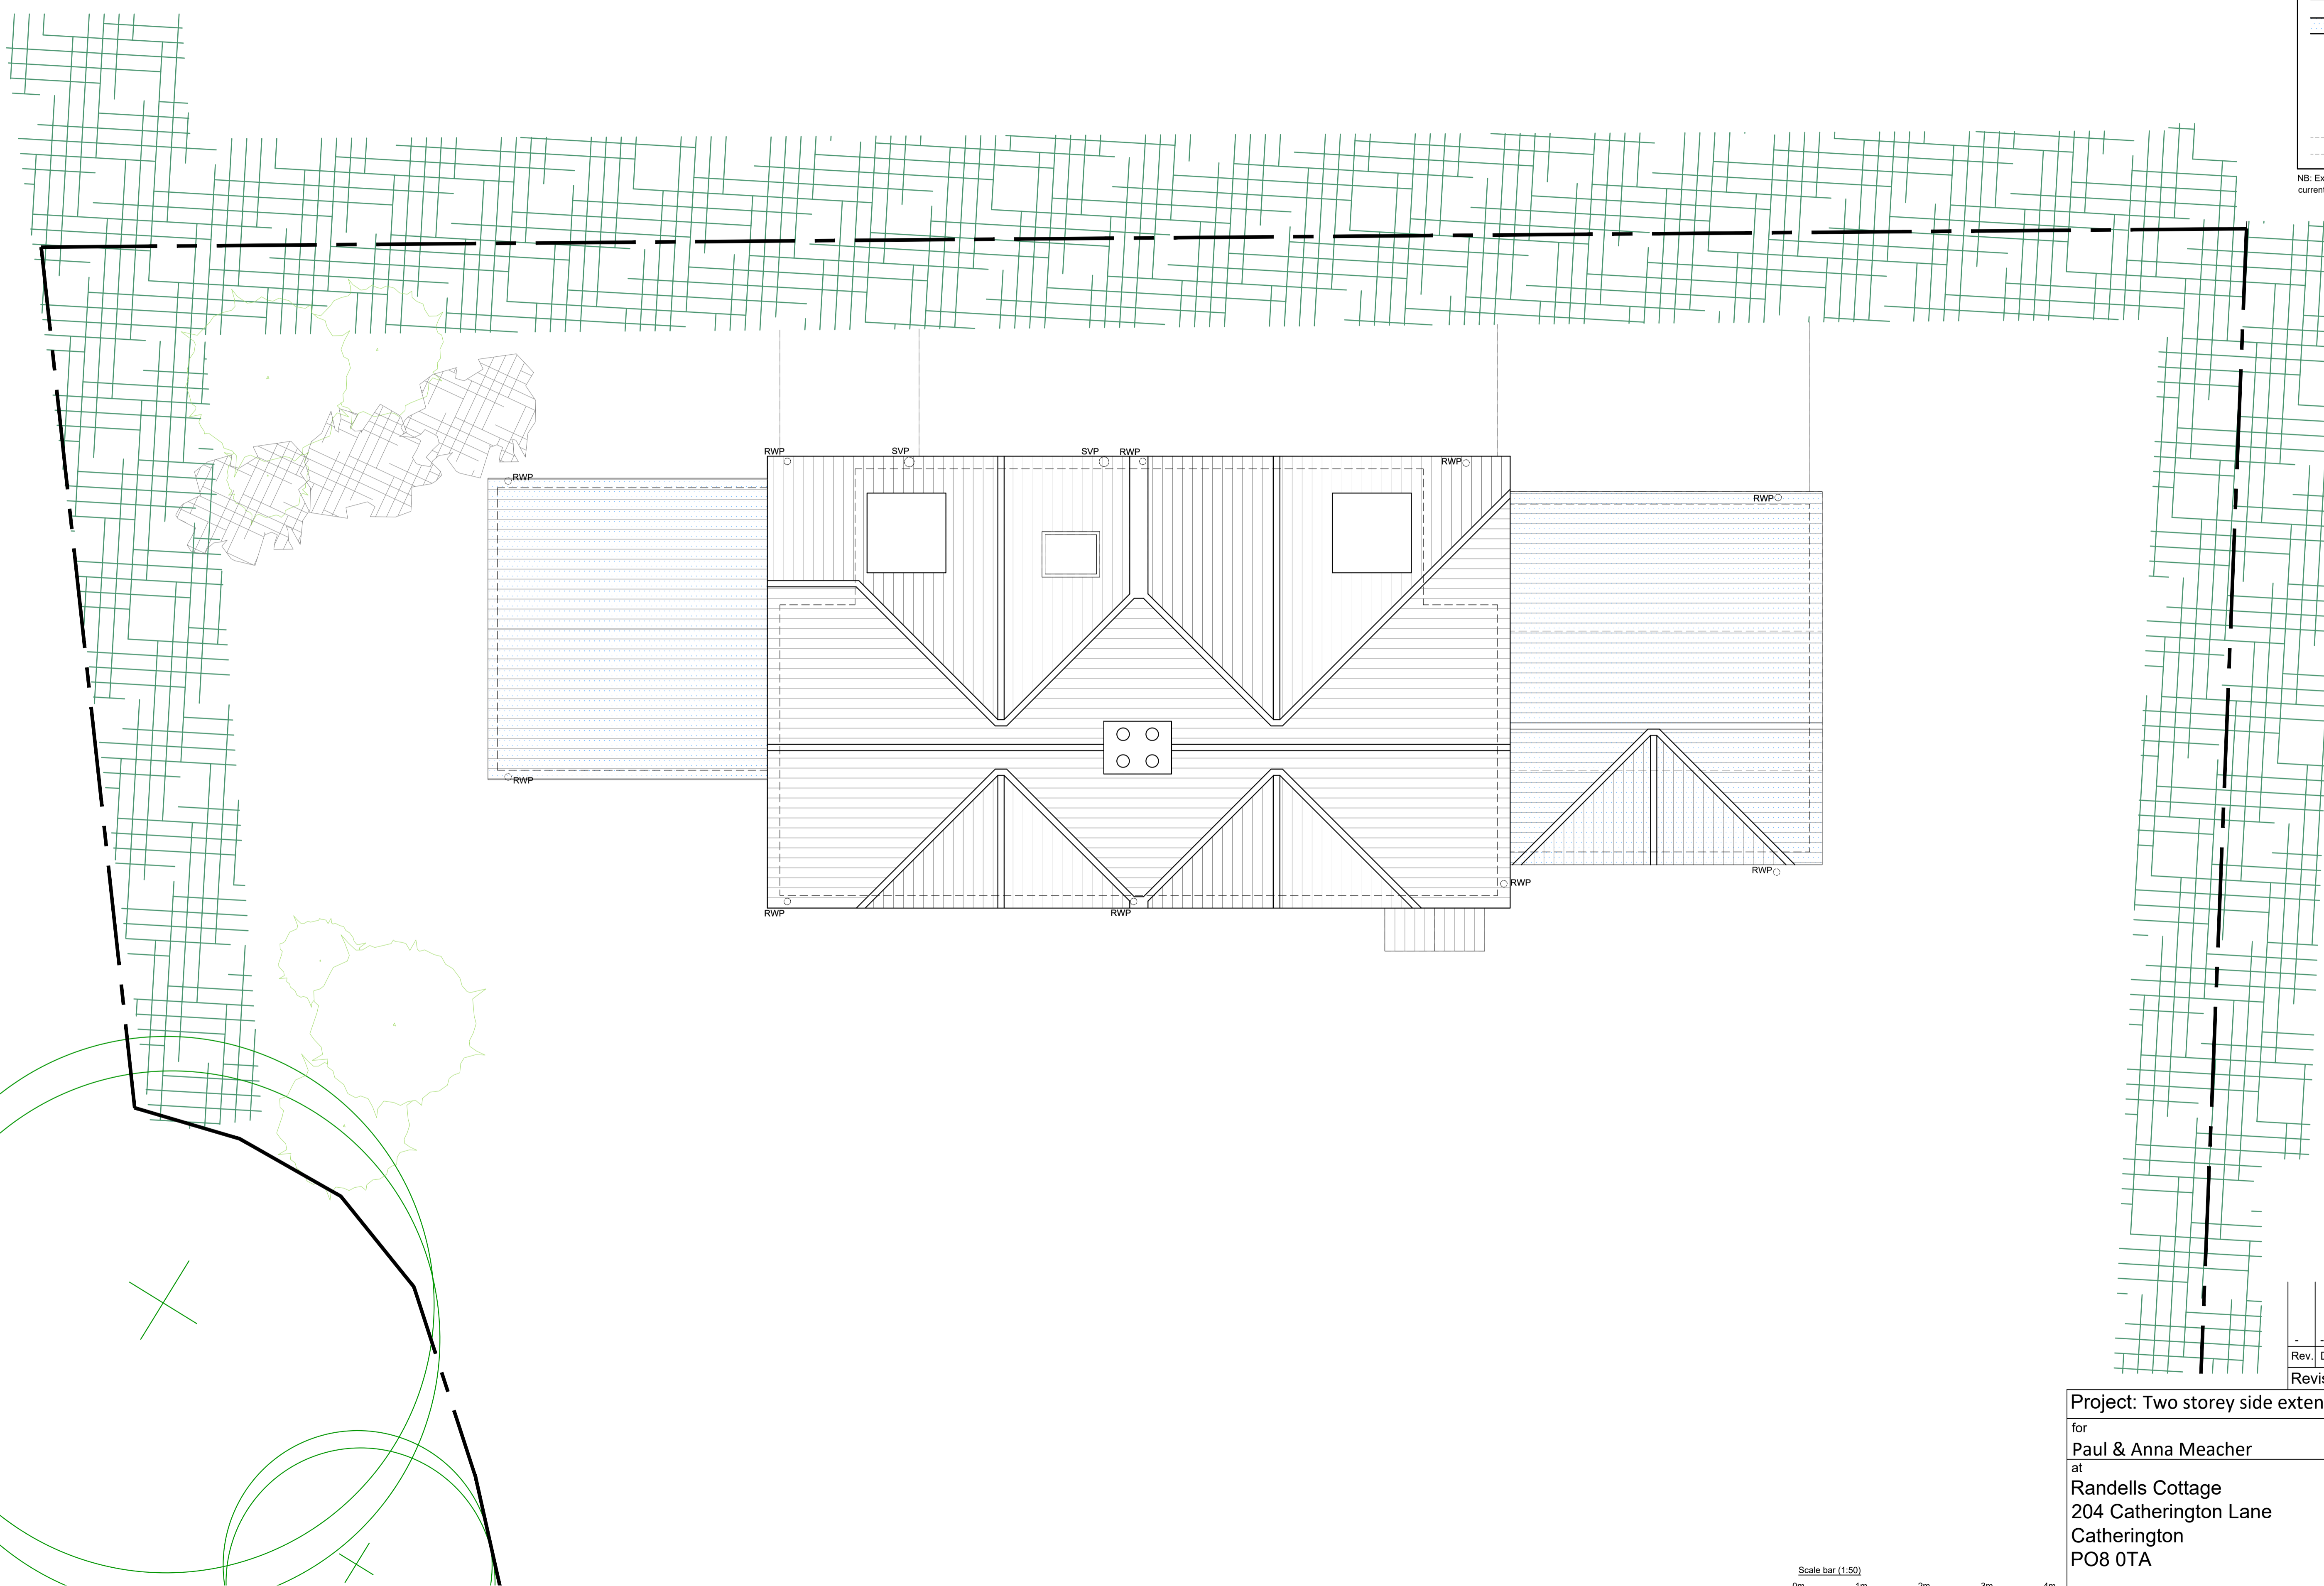


Rev.	Description	Date
-	-	-
Revisions		

**Project: Two storey side extension**  
for  
**Paul & Anna Meacher**  
at  
**Randells Cottage**  
204 Catherington Lane  
Catherington  
PO8 0TA

Contact: [Michael Austin R/BA](mailto:Michael.Austin@rba.co.uk)  
E-mail: [project@austinlebbon.co.uk](mailto:project@austinlebbon.co.uk)  
Web: [www.austinlebbon.co.uk](http://www.austinlebbon.co.uk)  
Phone: 01730 887559

Dwg Ref: 2248 [PL] 03 Rev: - Date: FEB 2024

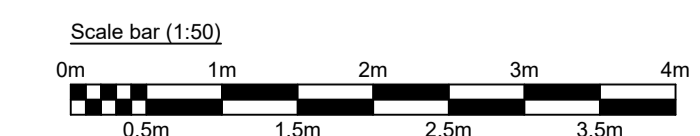

**Proposed Roof Plan**  
Scale 1:50 @ A1