


Notes

- 1) Floor levels to proposed rear extension and front porch to match existing bungalow floor level.
- 2) Proposed external materials including bricks, roof tiles, gutters, fascias and windows to match existing materials.
- 3) All existing fascias, soffits and bargeboards to be replaced like for like in white UPVC (as existing)
- 4) Existing white UPVC double glazed windows to be replaced like for like.

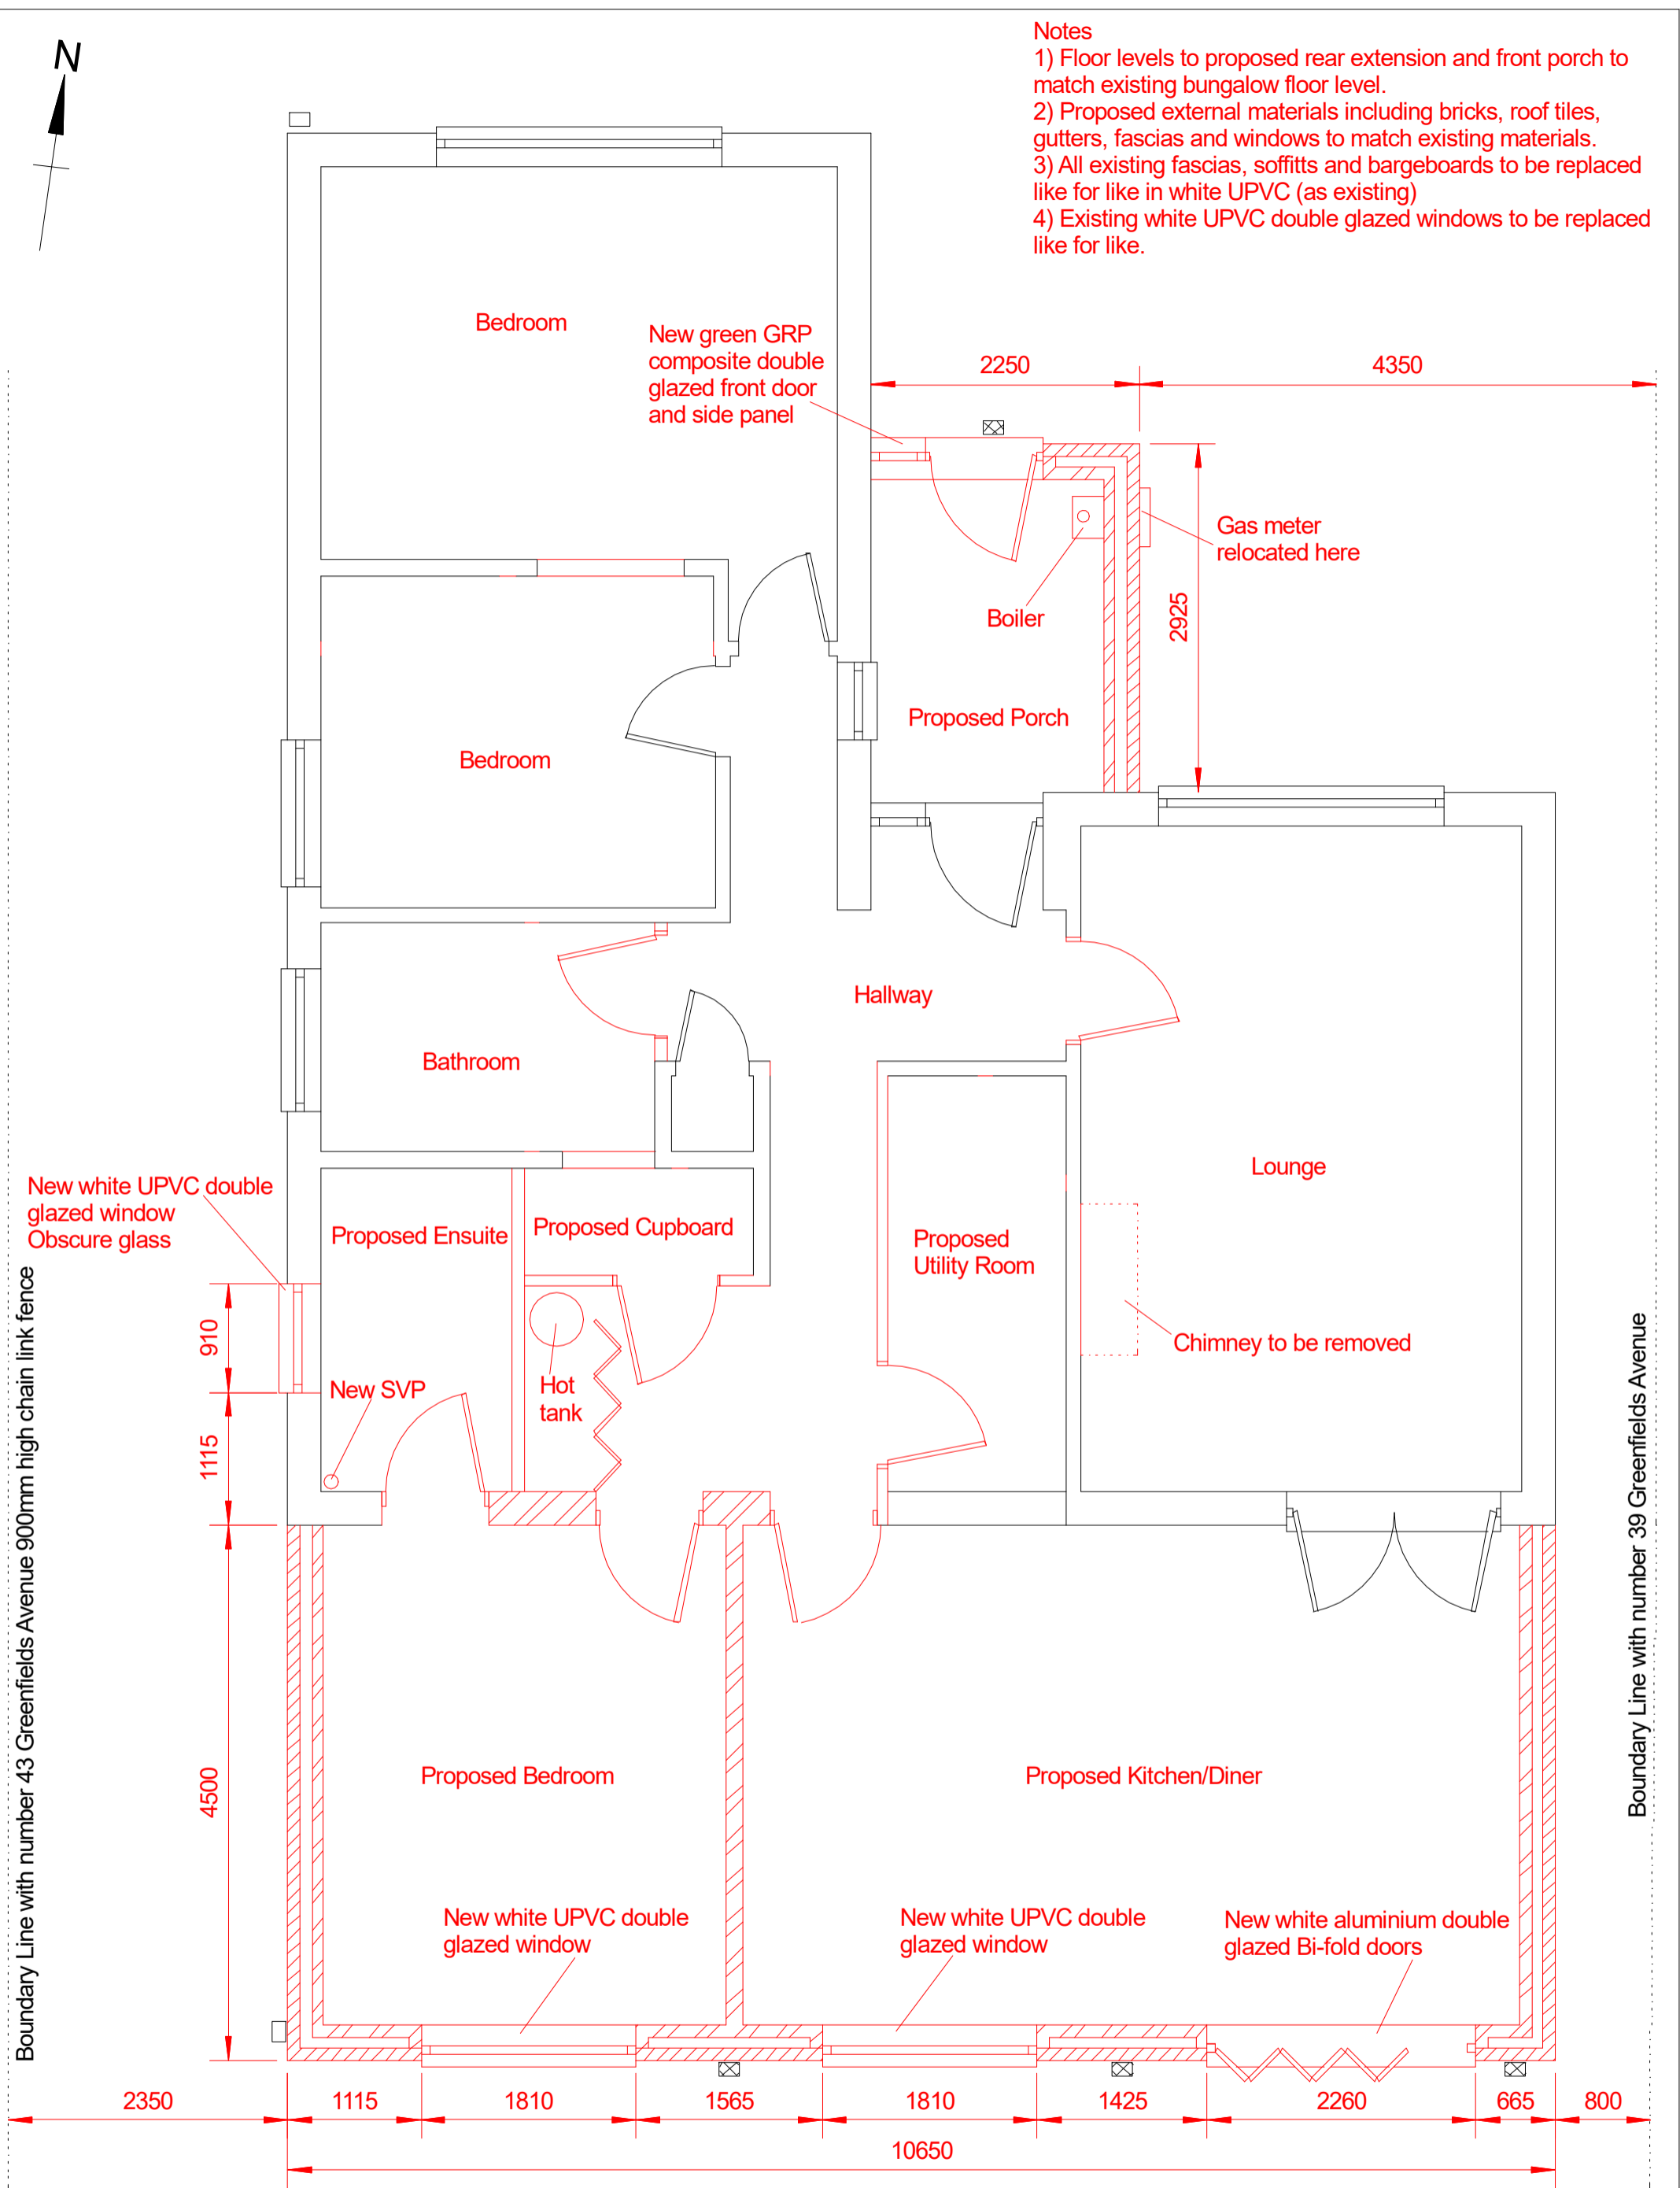


New white UPVC double glazed window
Obscure glass

Boundary Line with number 43 Greenfields Avenue 900mm high chain link fence

Boundary Line with number 39 Greenfields Avenue

External Lights Key

- ⊗ Black lantern style wall mounted LED with PIR
- Black twin spot LED with PIR (on corner)

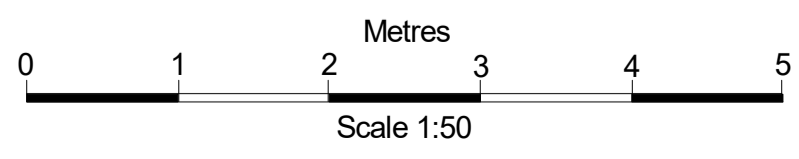

Rev	Changes	Date	Title Proposed Grd Floor Plan Proposed Single Storey Rear Extension and Front Porch	CORNERSTONE PROPERTY DESIGN	
			Dwg No. BARR07		
			Client Mr & Mrs Barrett		Drawn By Sean Jenkin
			Address 41 Greenfields Av. Alton, Hants.		Scale 1:50 AT A3 Date Drawn 05/02/2024
			Rev		