



0 1 2 3 4 5 scale 1:50.m.
 0 2 4 6 8 10 scale 1:100.m.




proposed ground floor

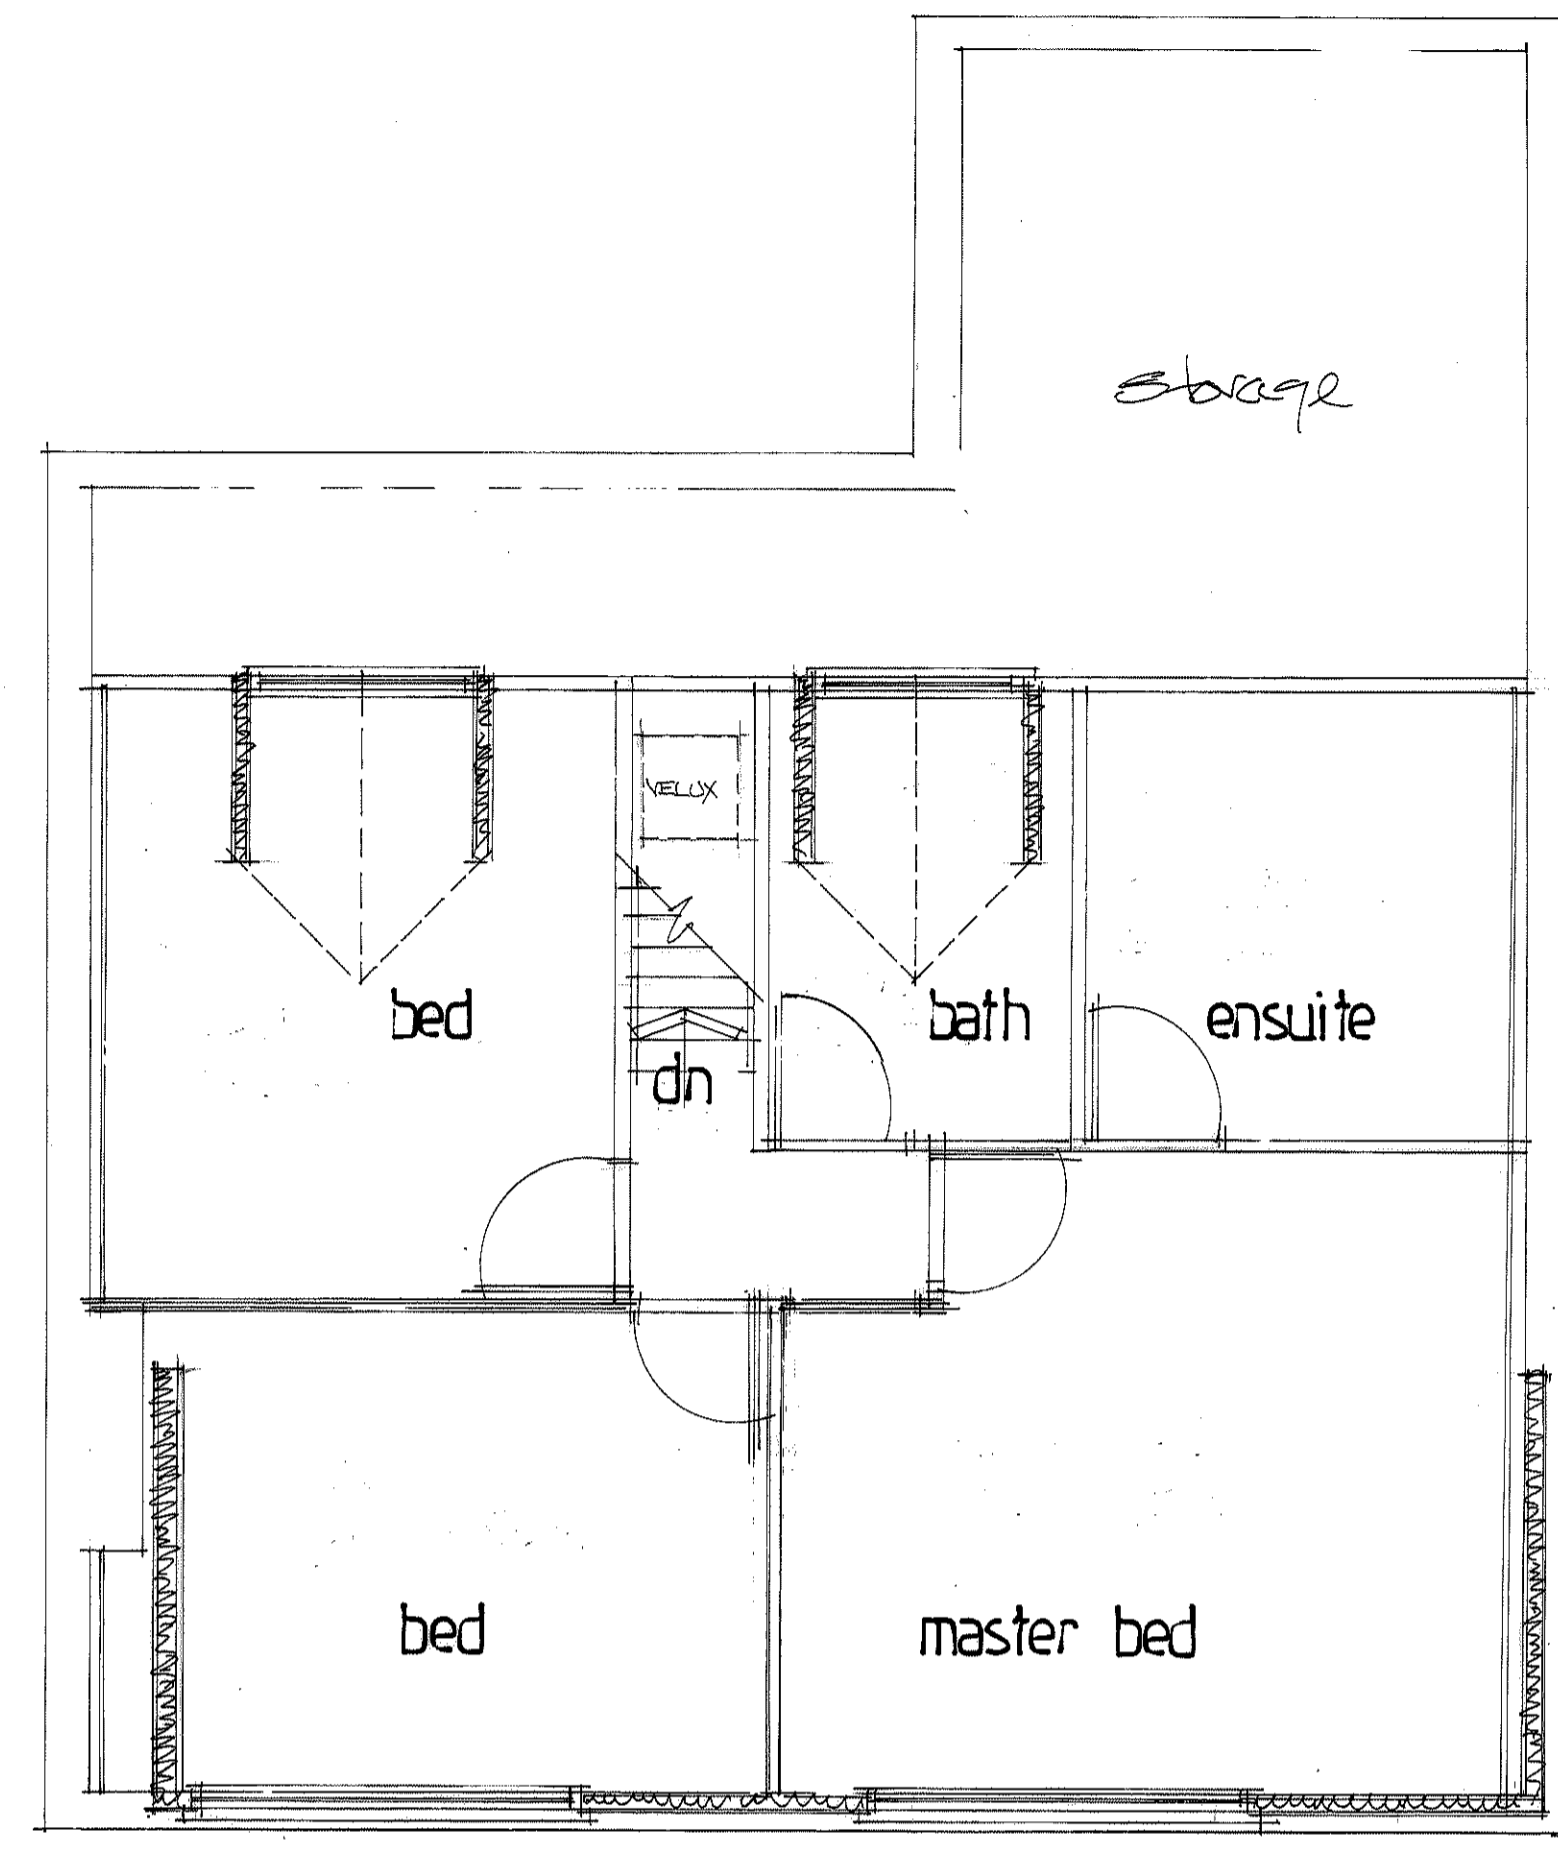


proposed loft

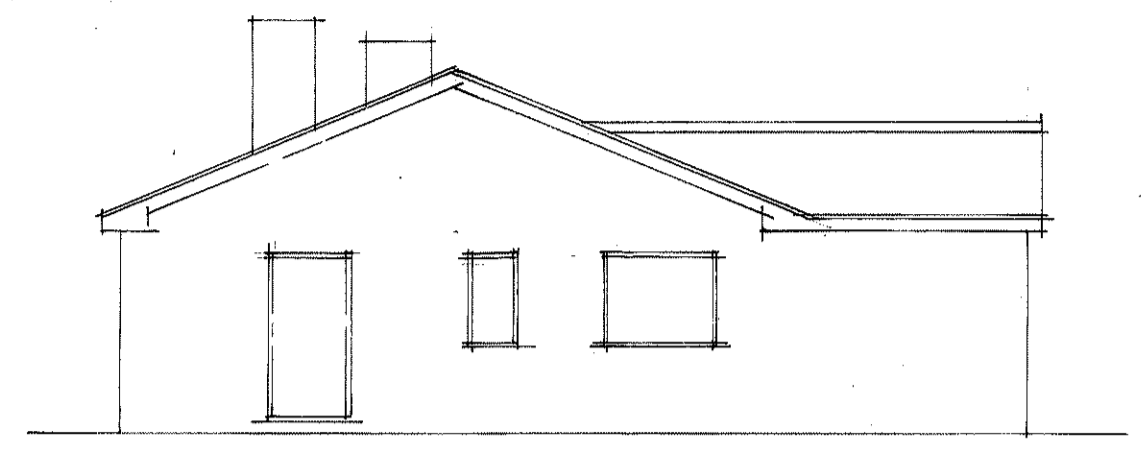


existing side

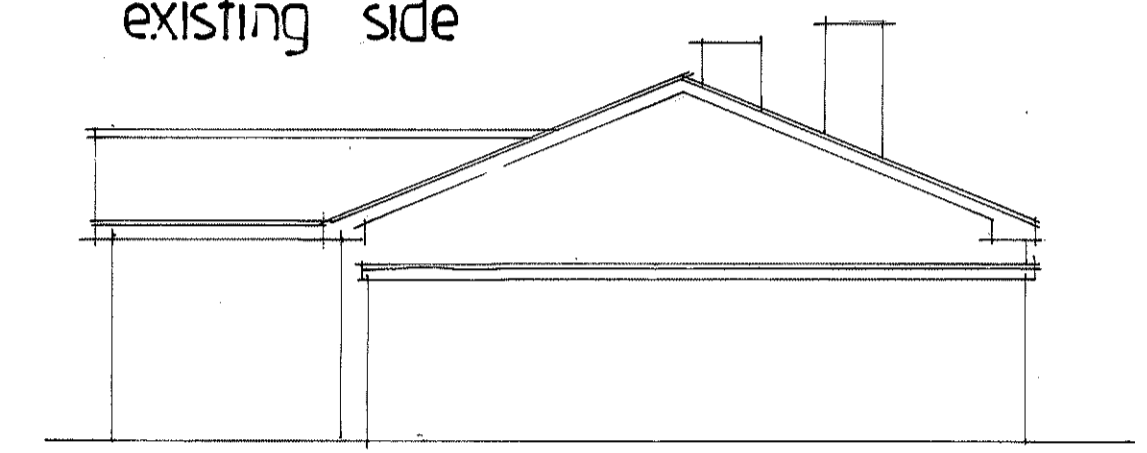


existing side

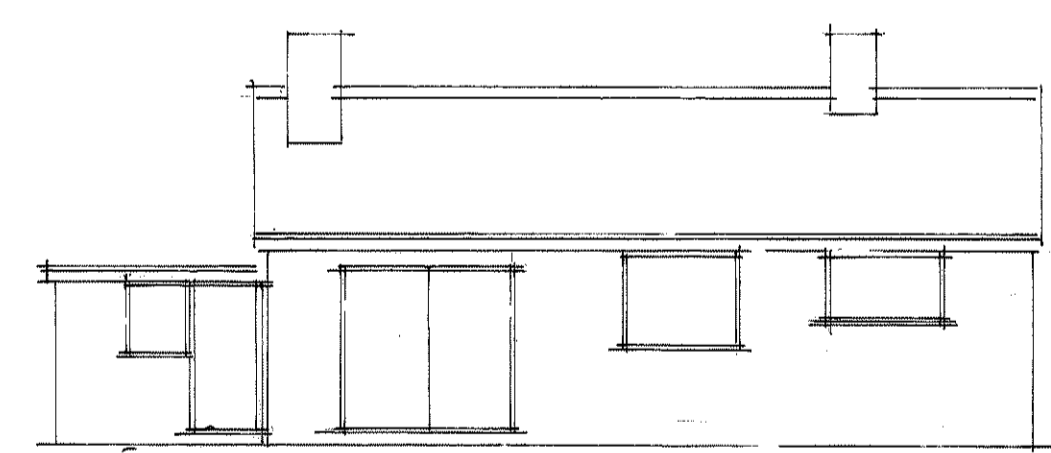


existing rear

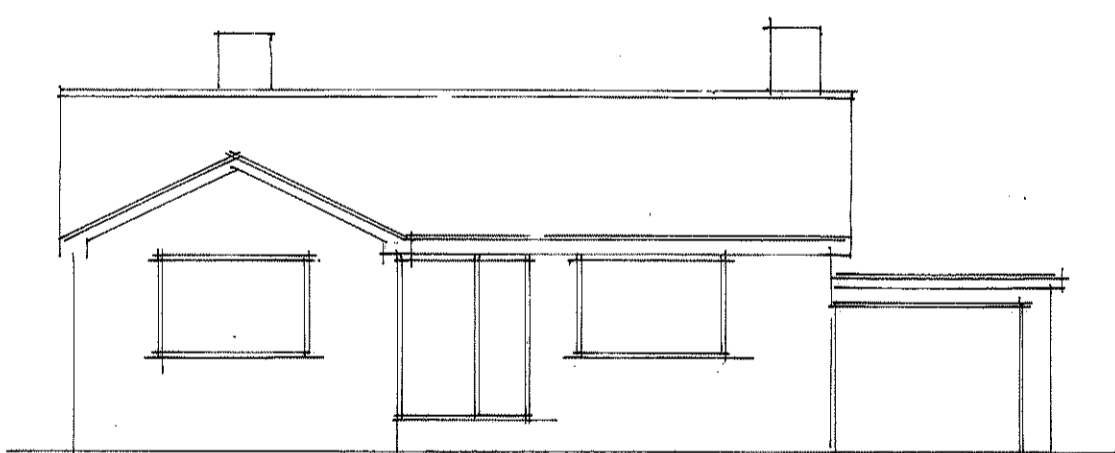


existing front

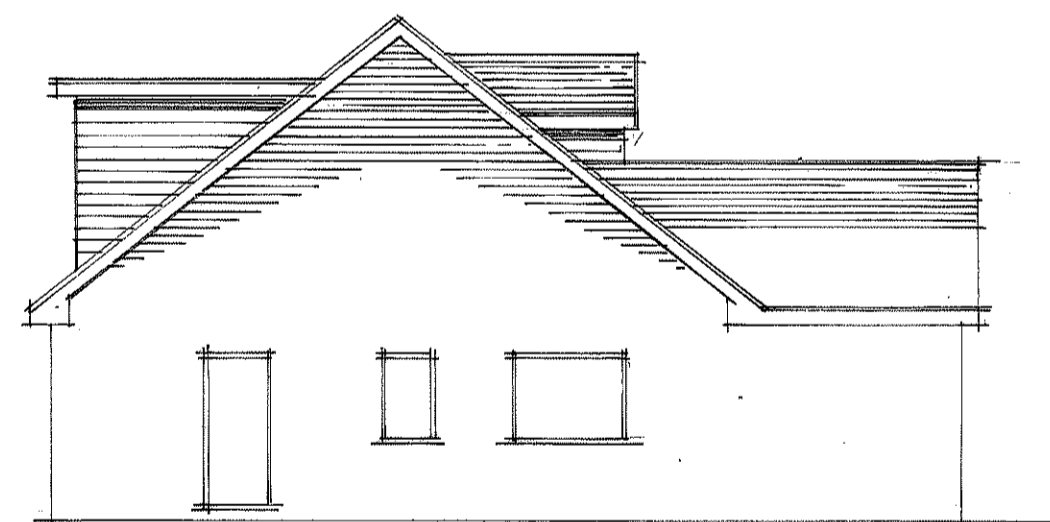


proposed side

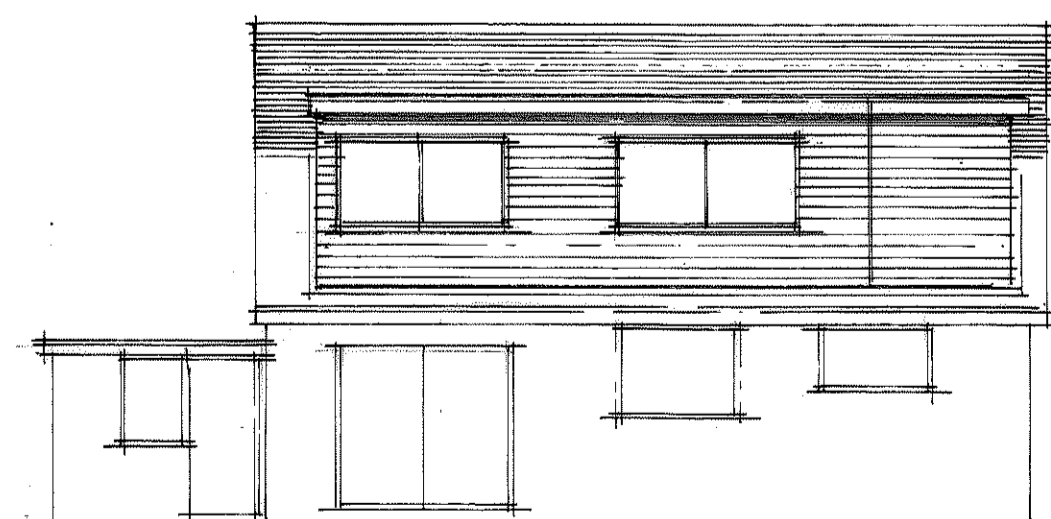


proposed rear

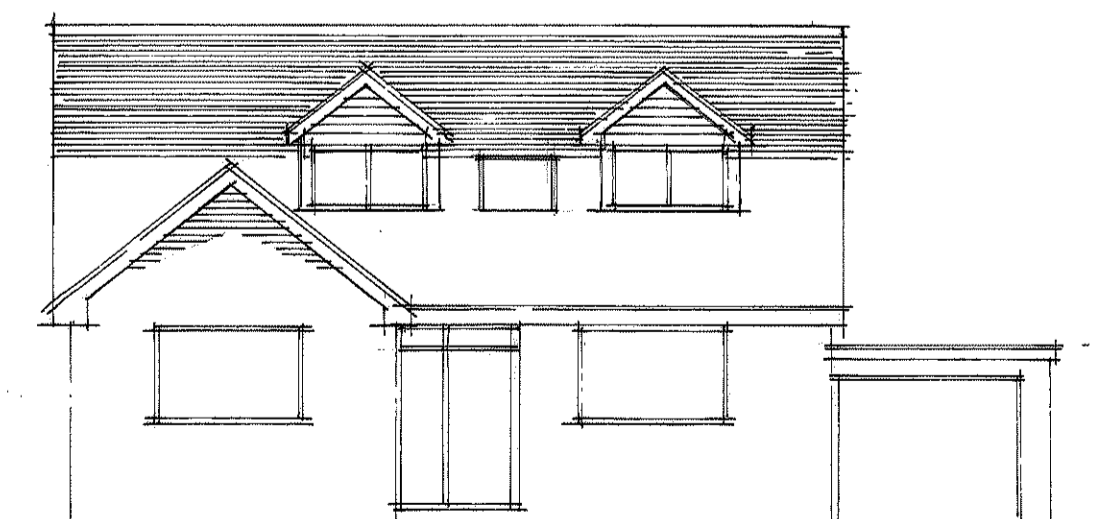

proposed front

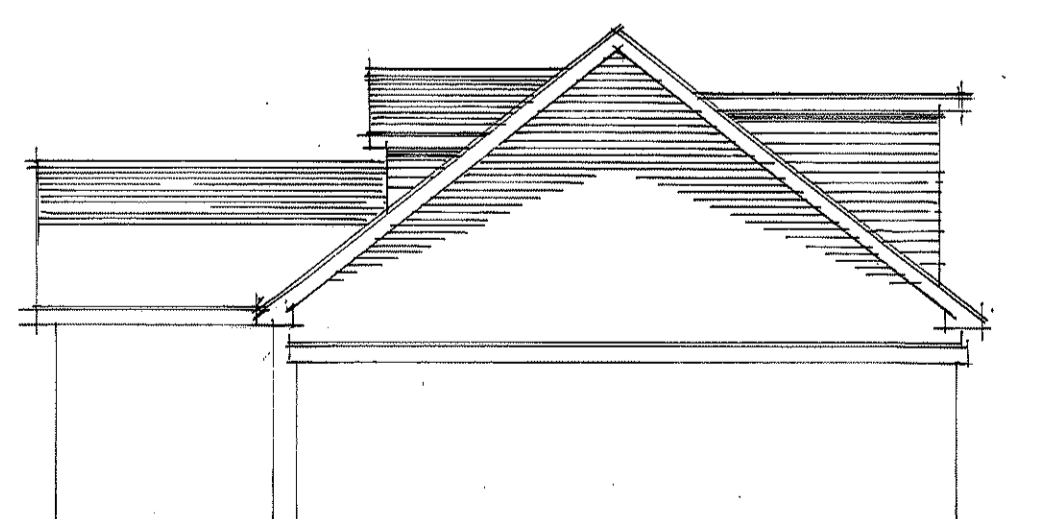

proposed side

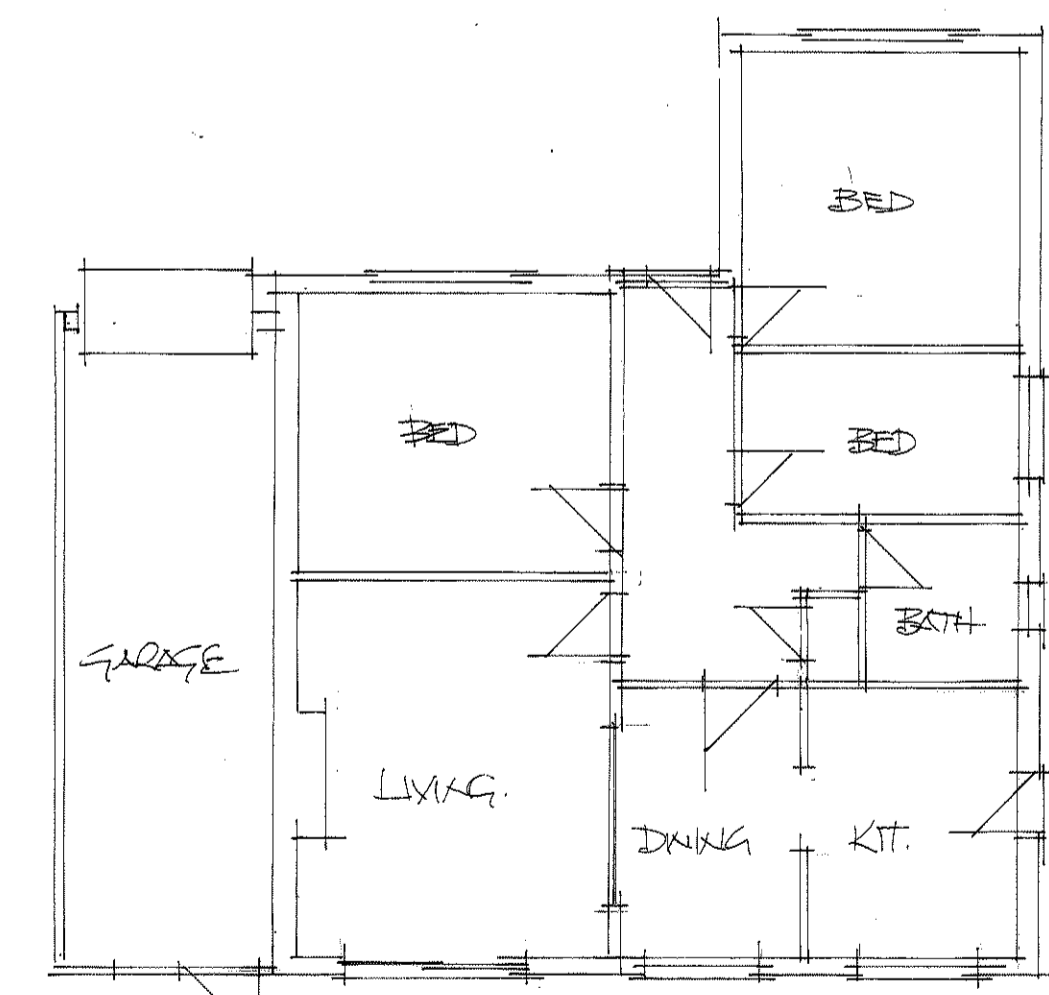

existing floor plan

A	Feb. 24	client amendment
	Date	Revision
© copyright		
THORNS YOUNG ARCHITECTURAL		
THORNS-YOUNG LTD CHARTERED BUILDING CONSULTANTS Website: www.thornsyong.co.uk		
Portsmouth 232 London Road North End PO2 9JQ Tel: (02392) 672 883		
Client		
MR AND MRS T. CHERRINGTON		
Job Title		
23, BARTON CROSS WATERLOOVILLE		
Drawing Title		
PROPOSED LOFT CONVERSION WITH FRONT REAR DOORS RAISE HEIGHT OF ROOF		
Scale 1:50 + 1:100		
Date SEP. 2021		Drawn by CML
Dwg. No.	6198: 22	Rev. A