




**X** EXISTING  
Ground Floor Plan 1:100@A1

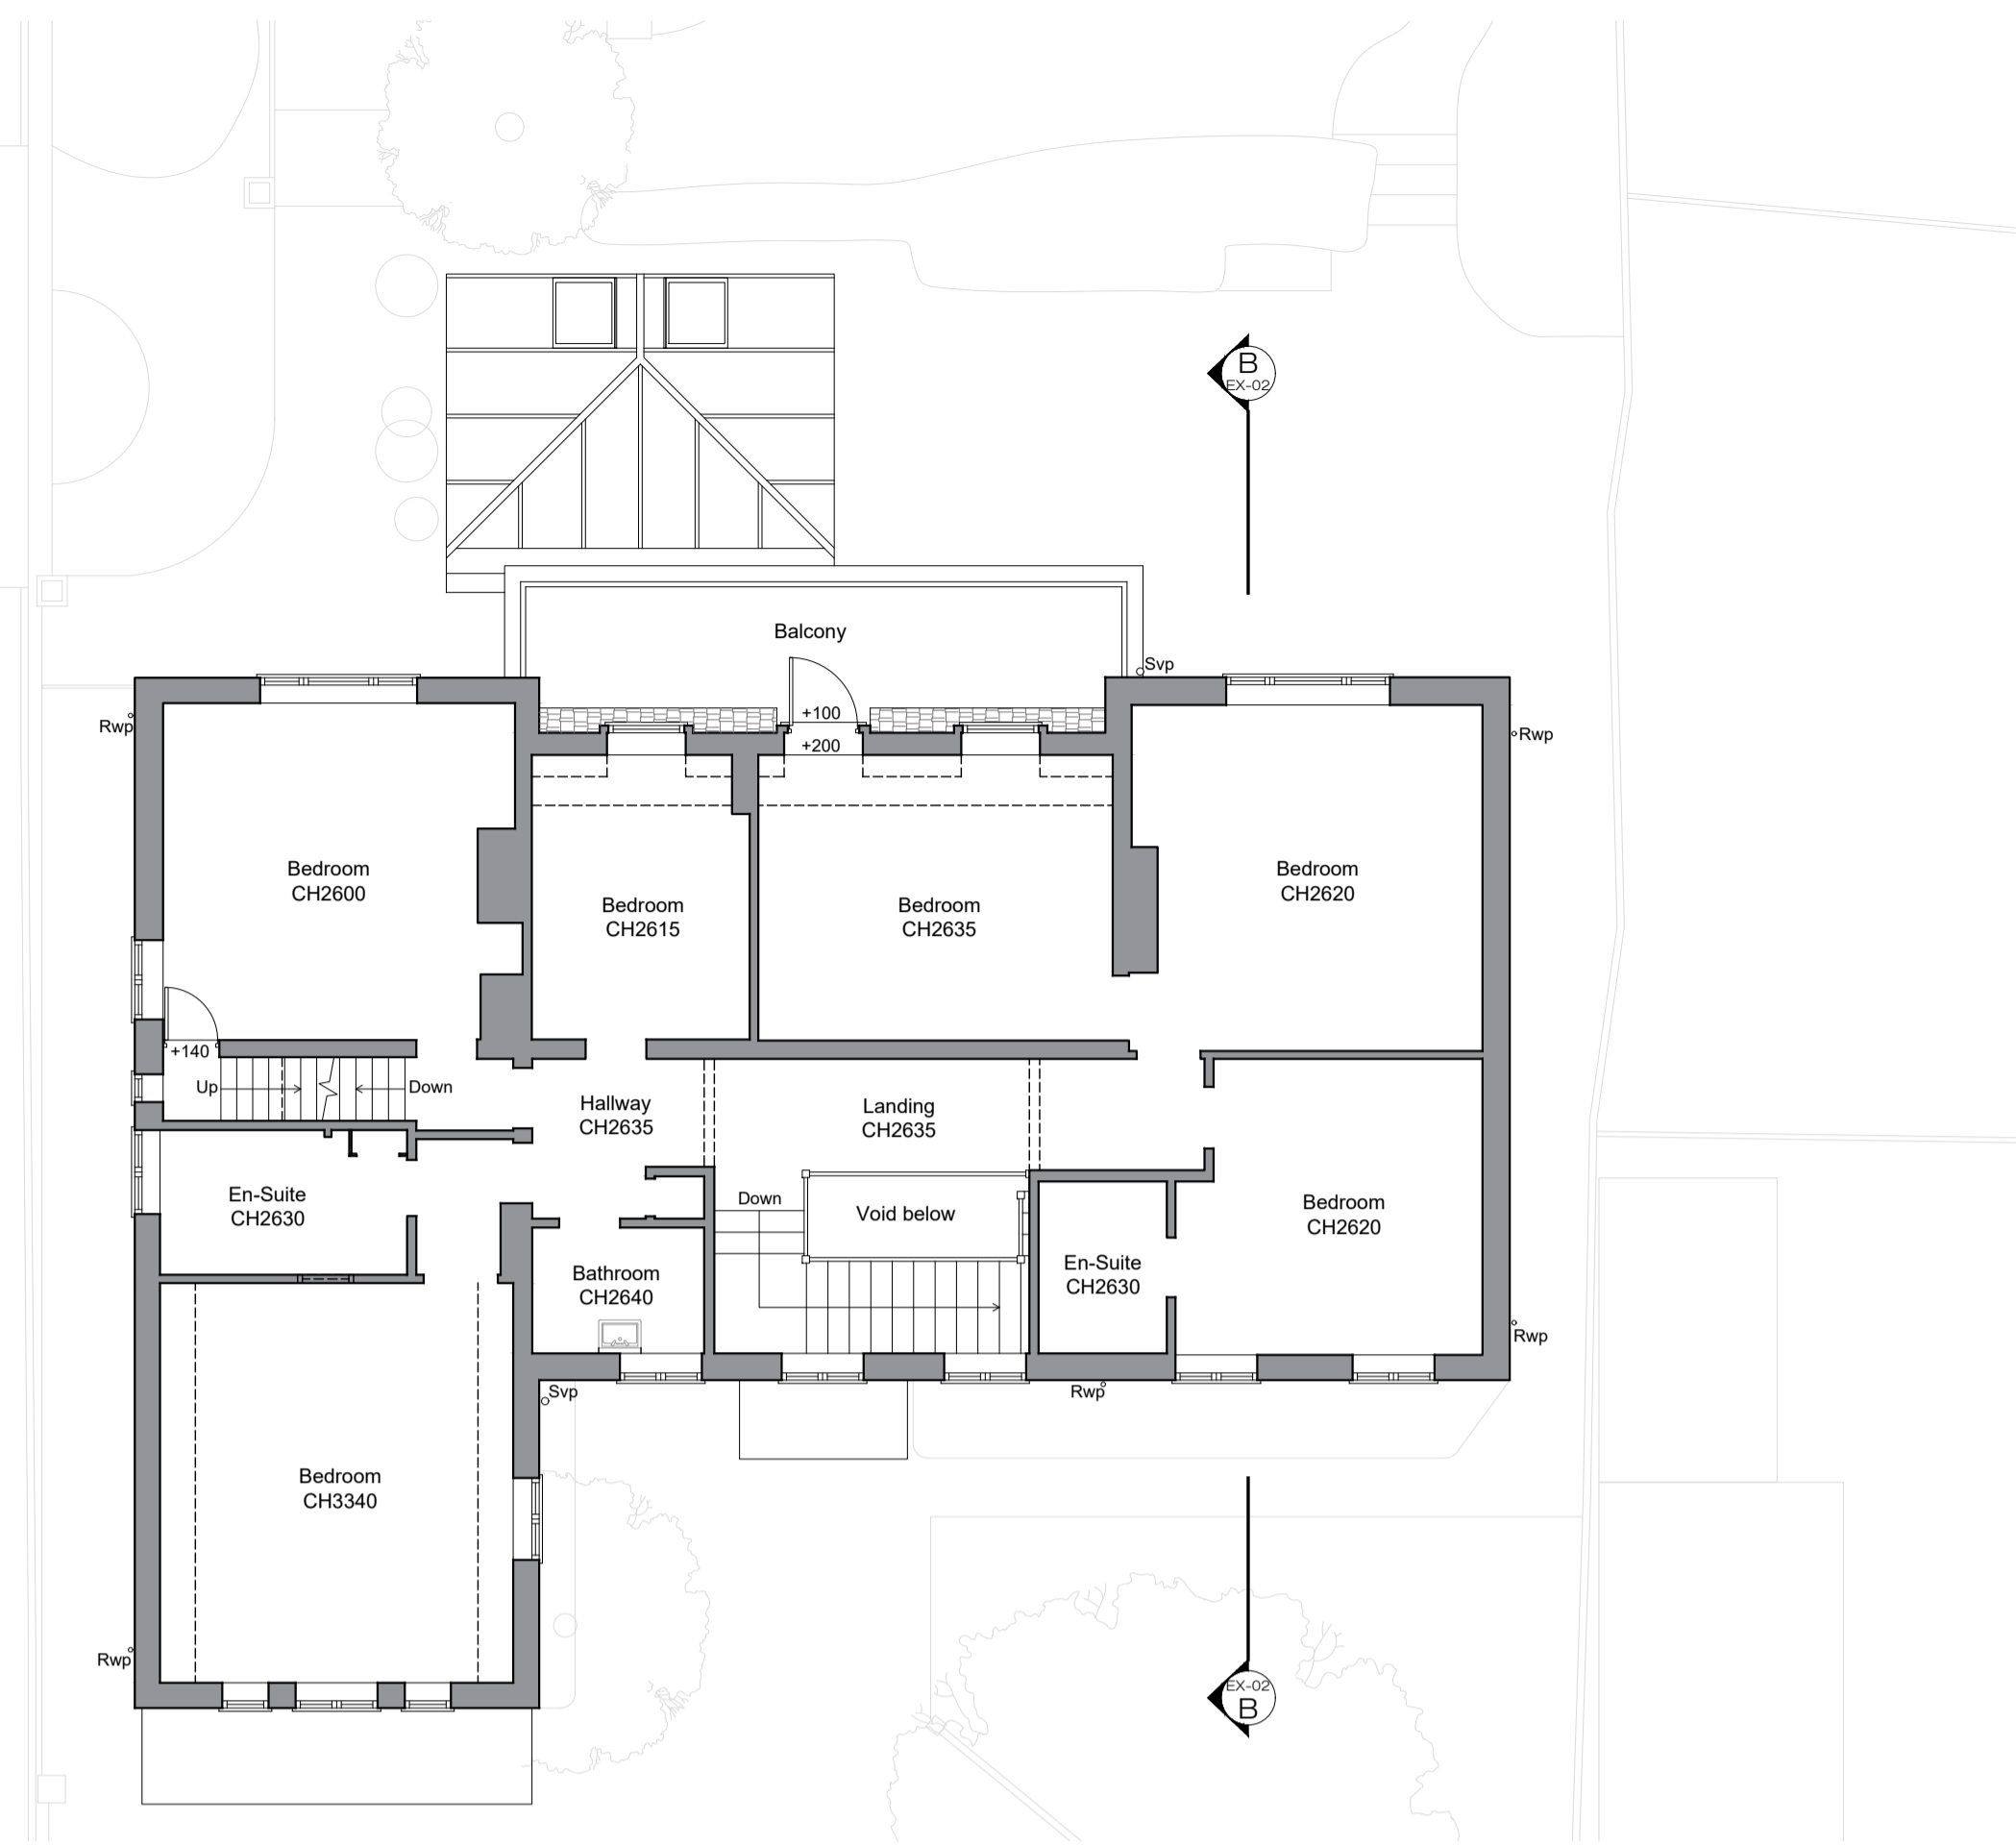

**X** EXISTING  
First Floor Plan 1:100@A1

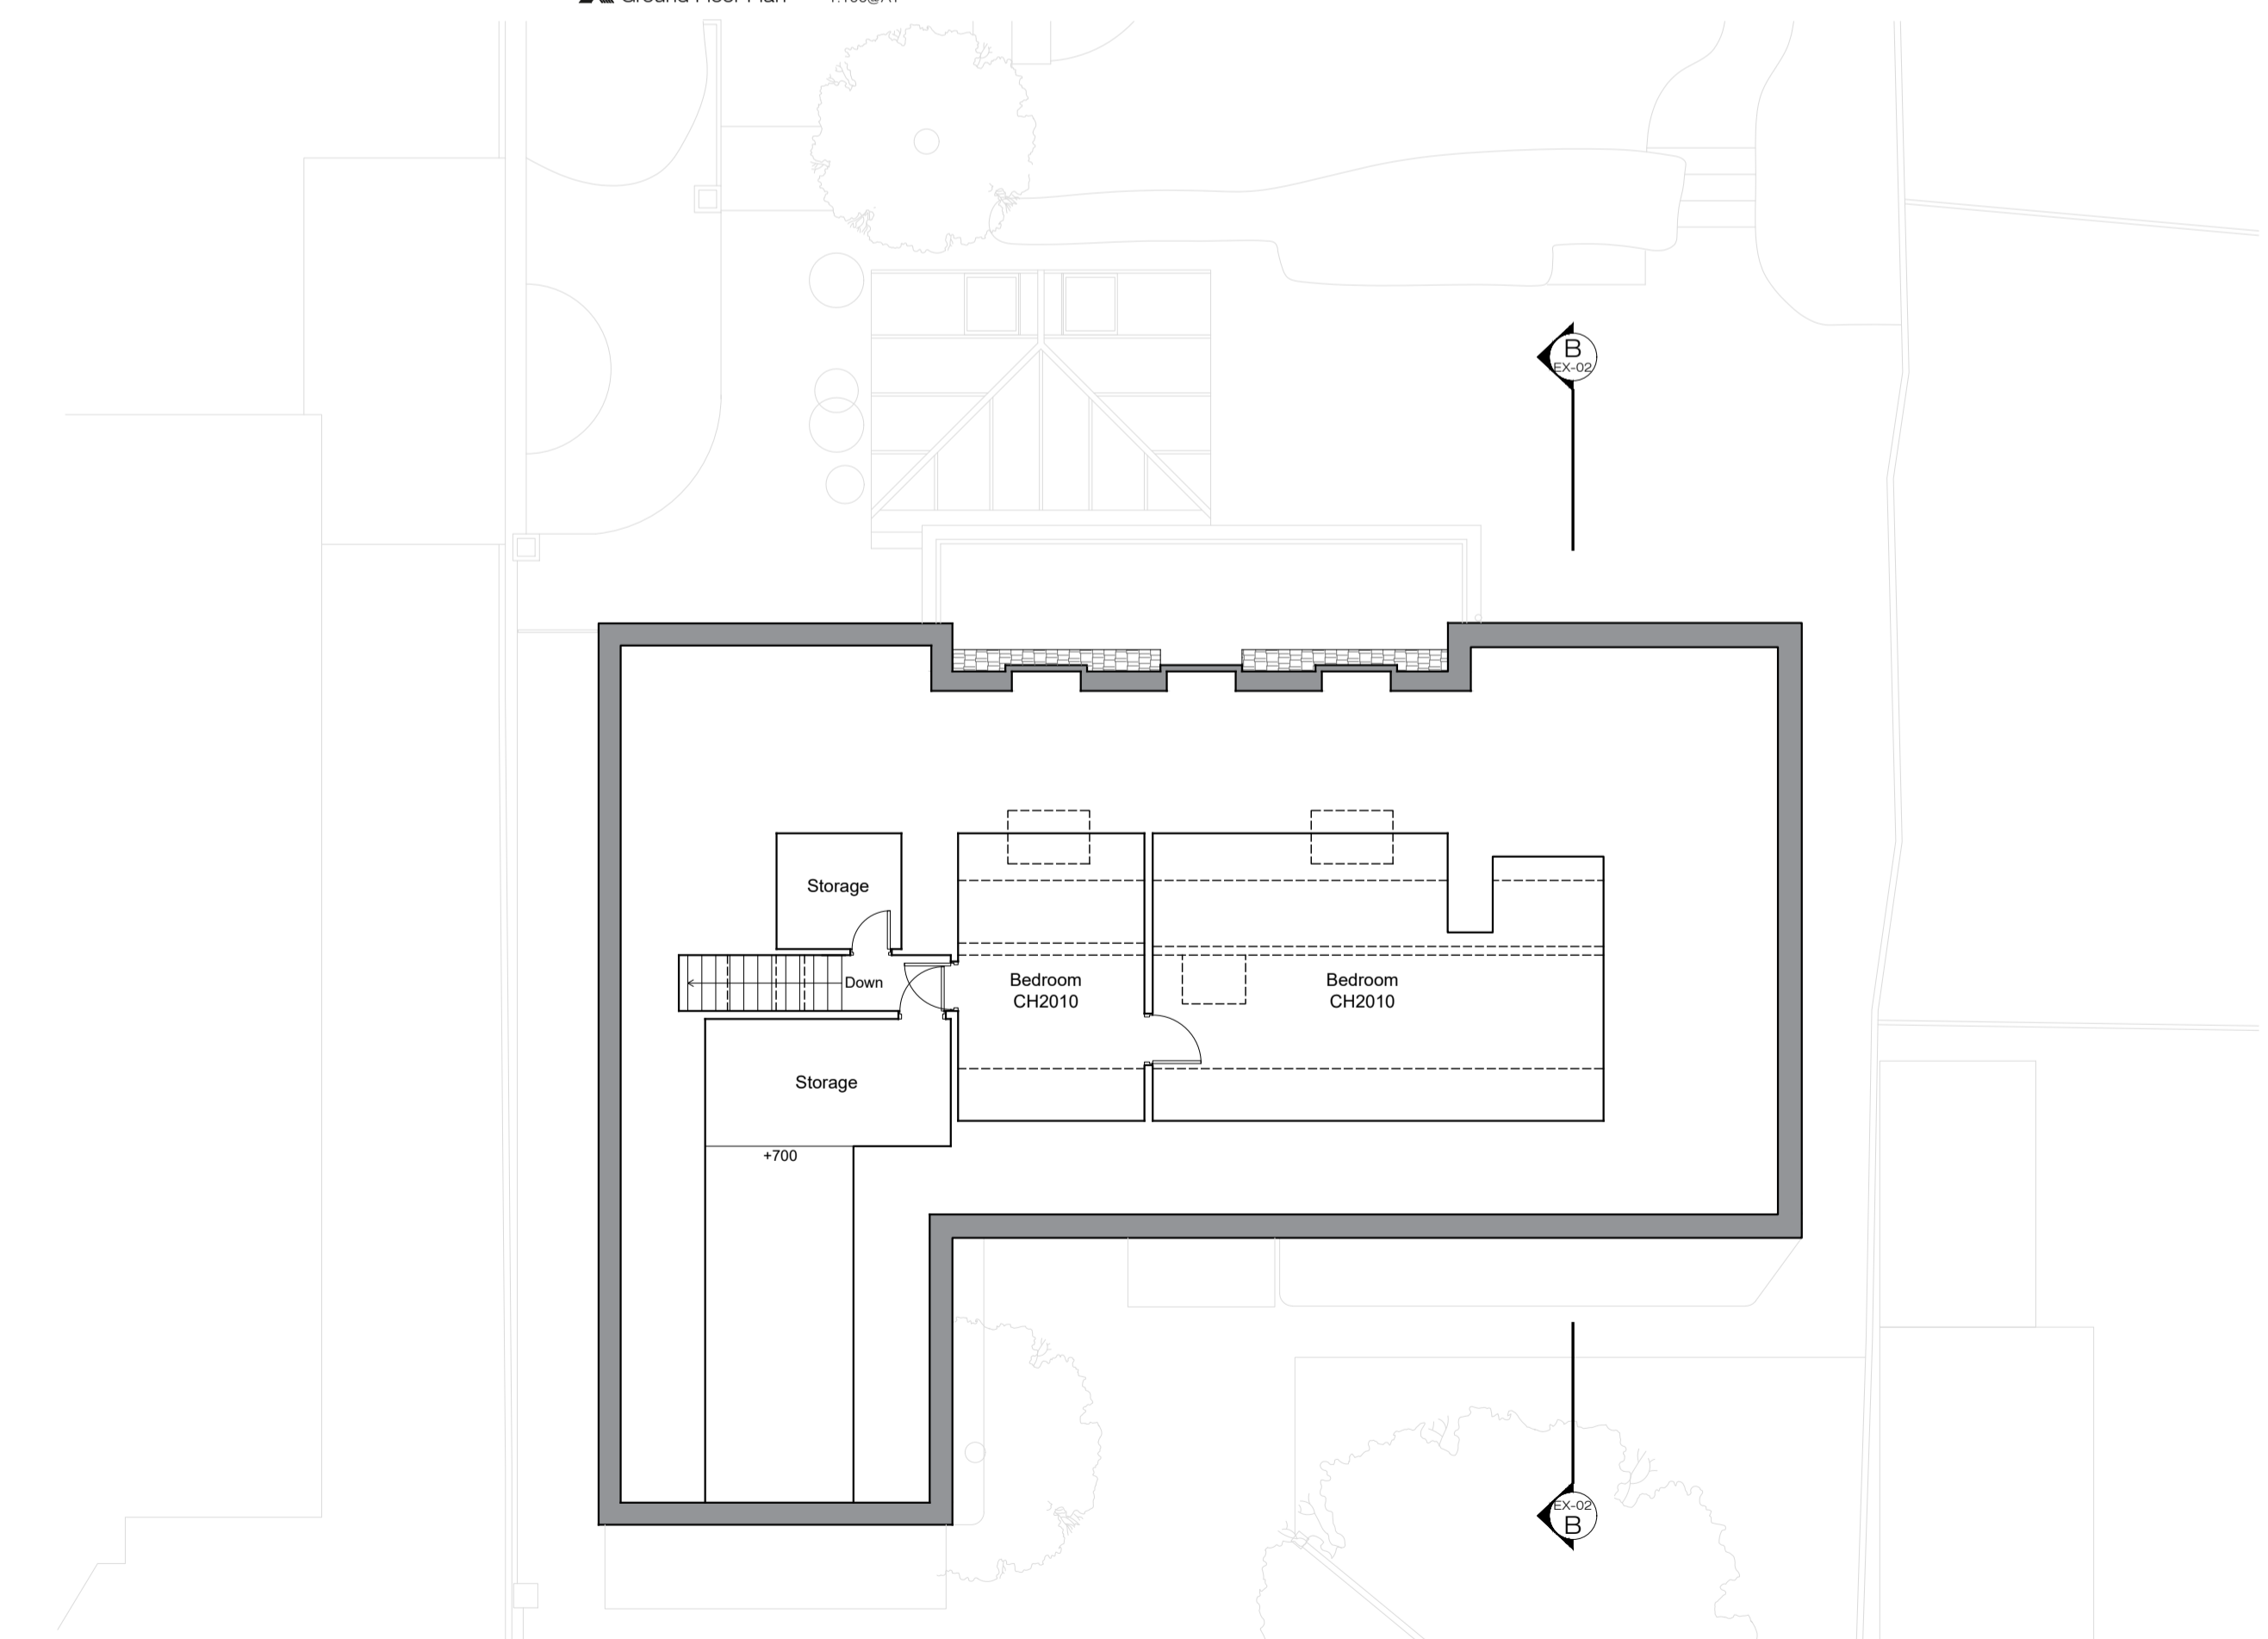

**X** EXISTING  
Second Floor Plan 1:100@A1

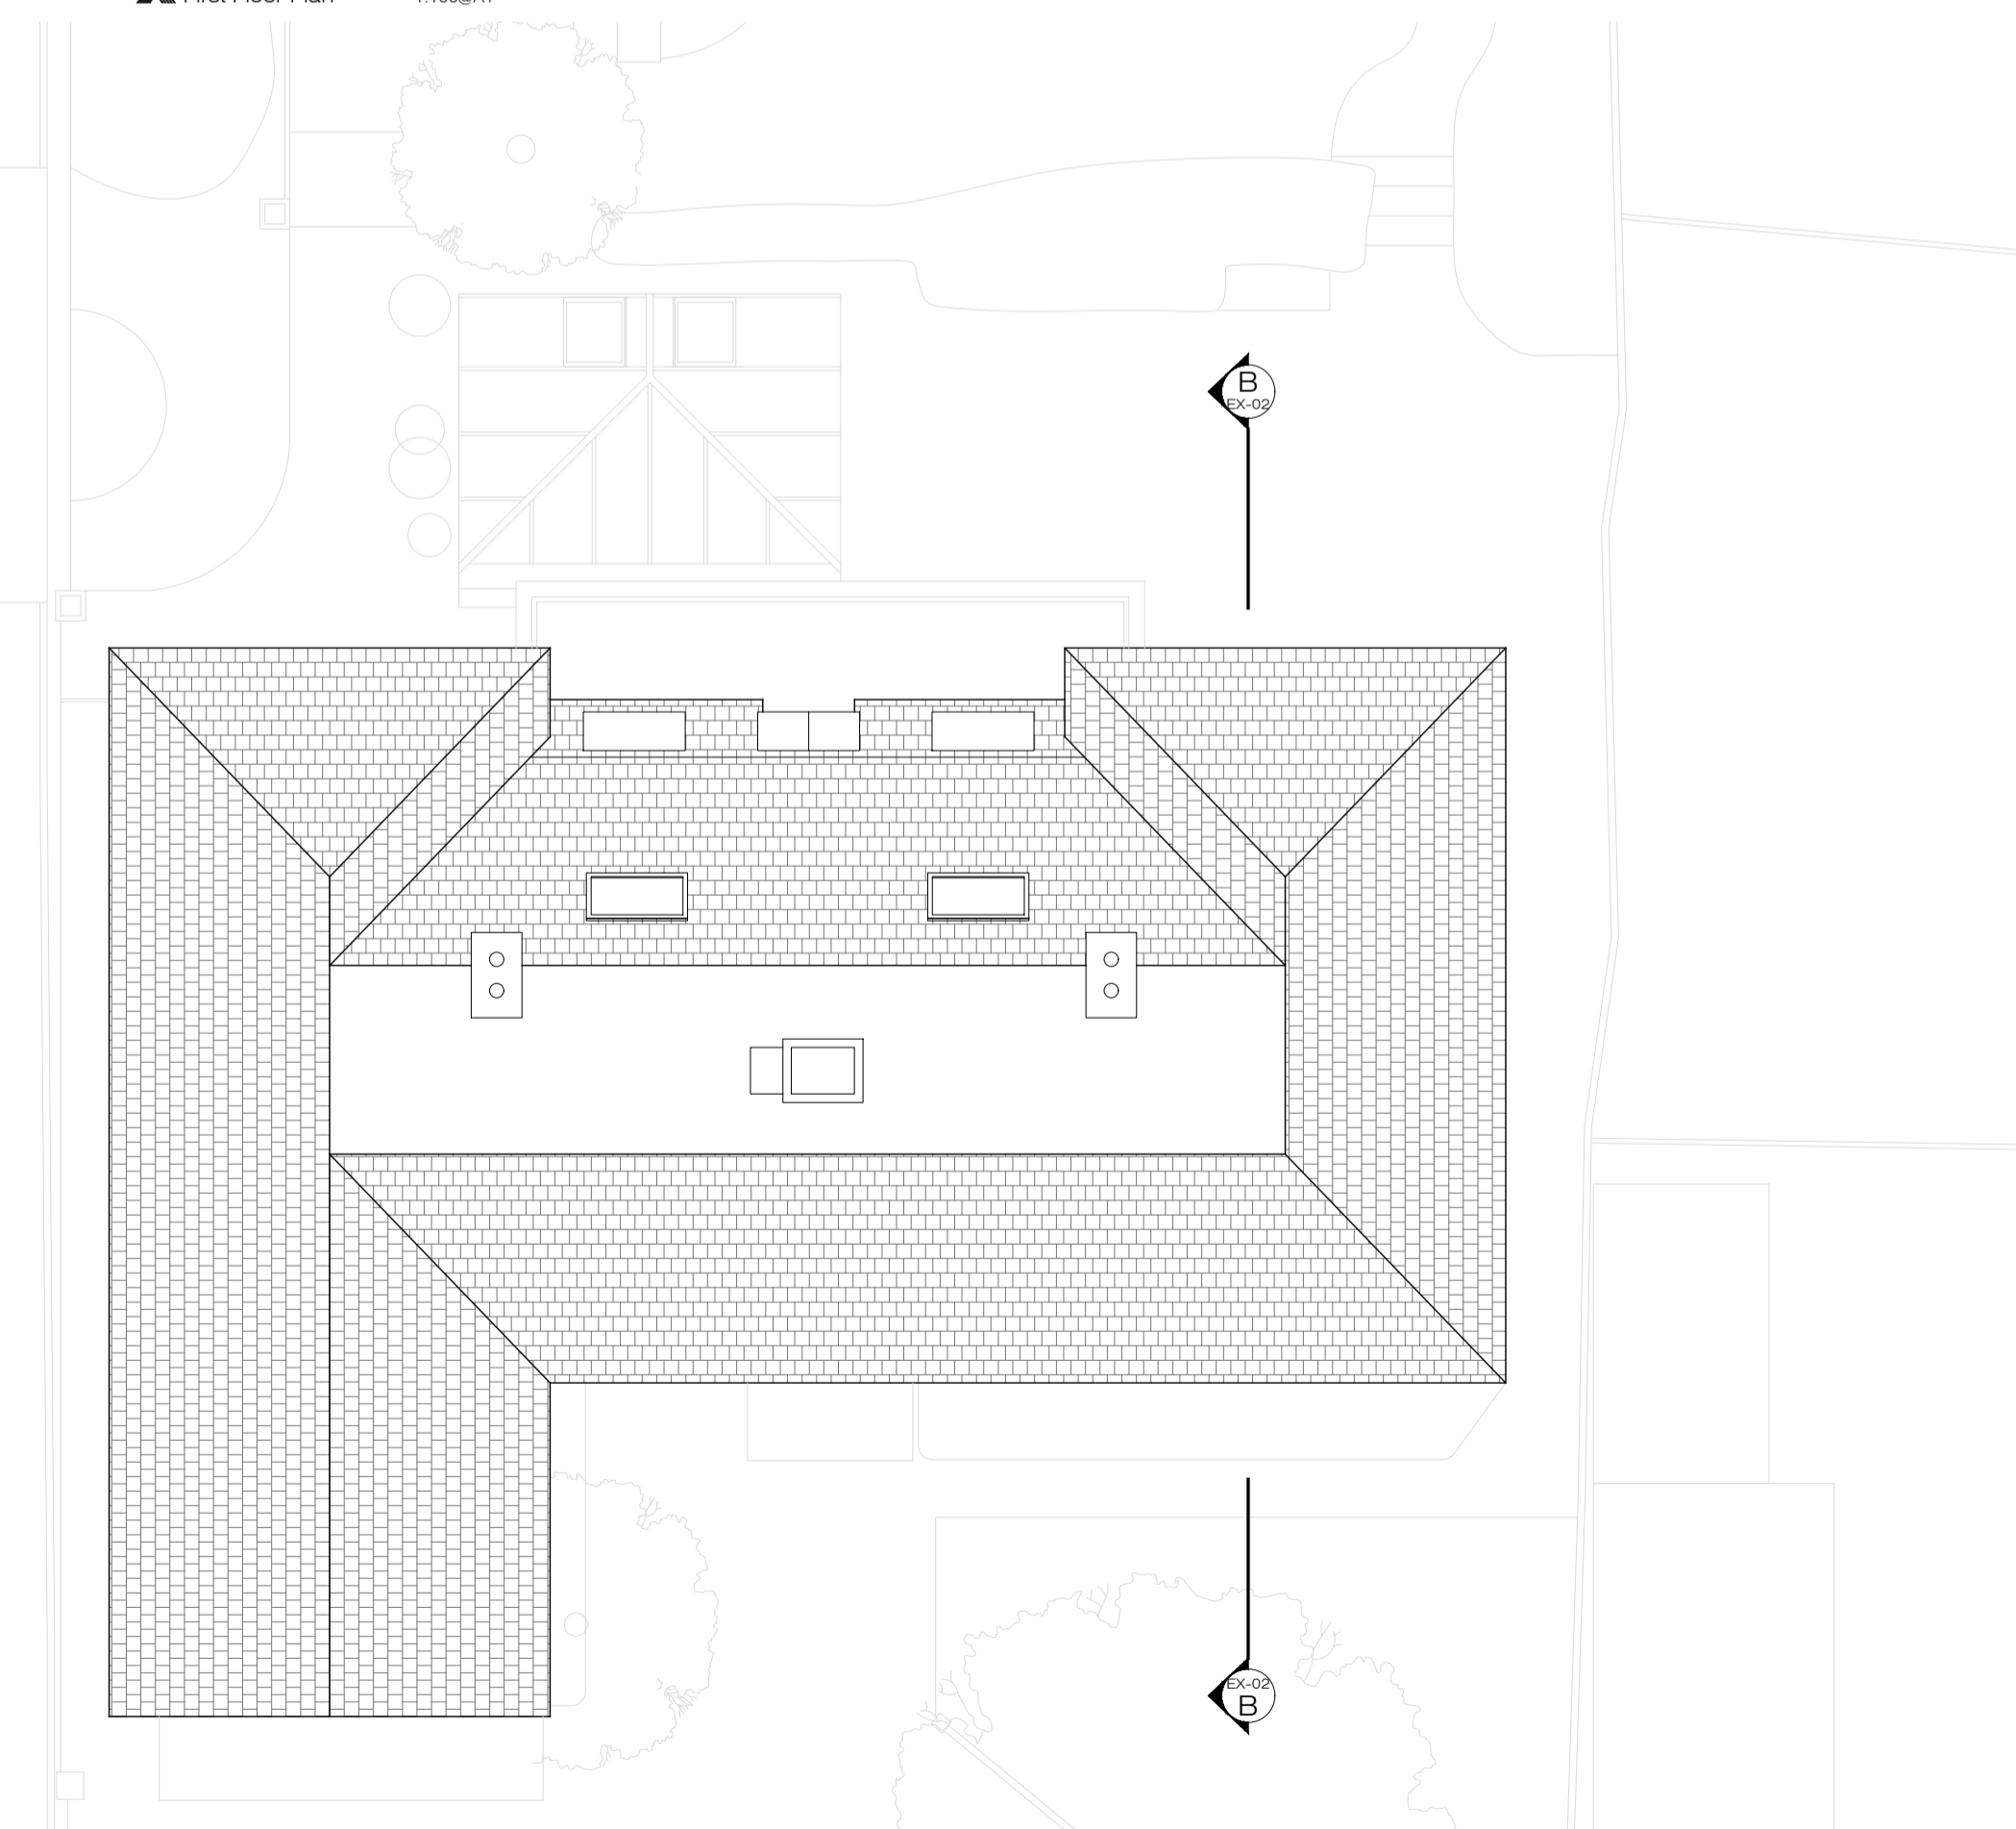

**X** EXISTING  
Roof Plan 1:100@A1



**XUL**  
ARCHITECTURE  
Ground Floor Office  
33 Belsize Lane  
London NW3 5AG  
Office: +44 (0) 207 431 9014  
info@xularchitecture.co.uk  
www.xularchitecture.co.uk

**PLEASE NOTE:**

1. All dimensions to be checked on site before fabrication.
2. Contractor to refer to engineers drawings before proceeding with works.
3. All drawings and designs are covered by design right (intellectual property), and may not be distributed, copied or issued without written permission by the Architect.
4. All design concepts are the sole property of the Architect and no adaptations, reproductions or copies may be made without written permission of the Architect.
5. These drawings are subject to any variation required or recommended by any statutory authority, or for the better carrying out of the works.
6. Samples to be provided by contractor for XUL Architect's approval.
7. All finishes to XUL Architect's satisfaction.
8. All drawings to be approved by XUL Architecture prior to construction.

ADDITIONAL NOTE:		Issue key:	Project Address:	Issue For:
Information (I)	Planning (P)	Information (I)	31 West Heath Avenue, NW11 7QJ	PLANNING
Tender (T)	Construction (C)	Scale	1:100@A1	EXISTING
As Built (B)	Checked	Rev. Date	08.03.24	Floor Plans
		Drawn	AK	Dwg. No. EX-01
		Checked	EA	Rev. P-00
				Project Number 24006




EXISTING  
Front Elevation 1:100@A1




EXISTING  
Rear Elevation 1:100@A1




EXISTING  
Side Elevation 1 1:100@A1

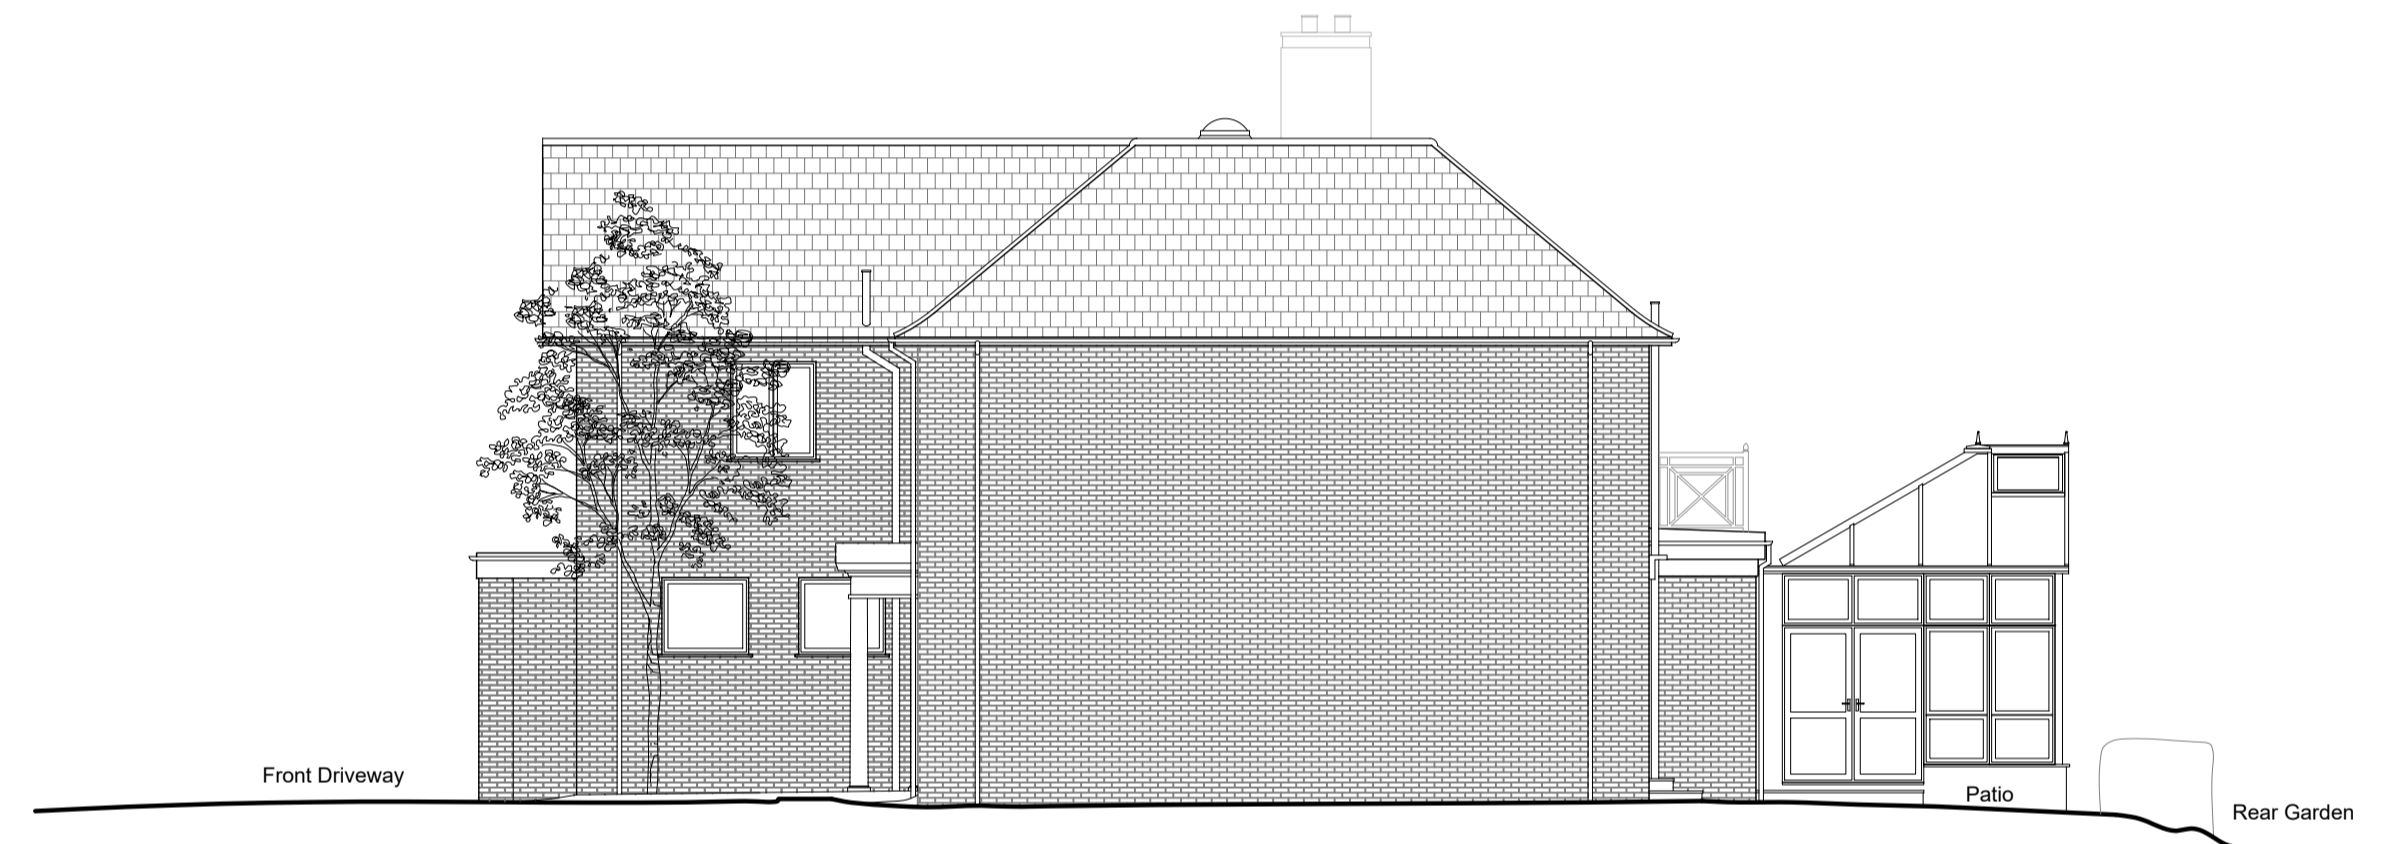

EXISTING  
Side Elevation 2 1:100@A1

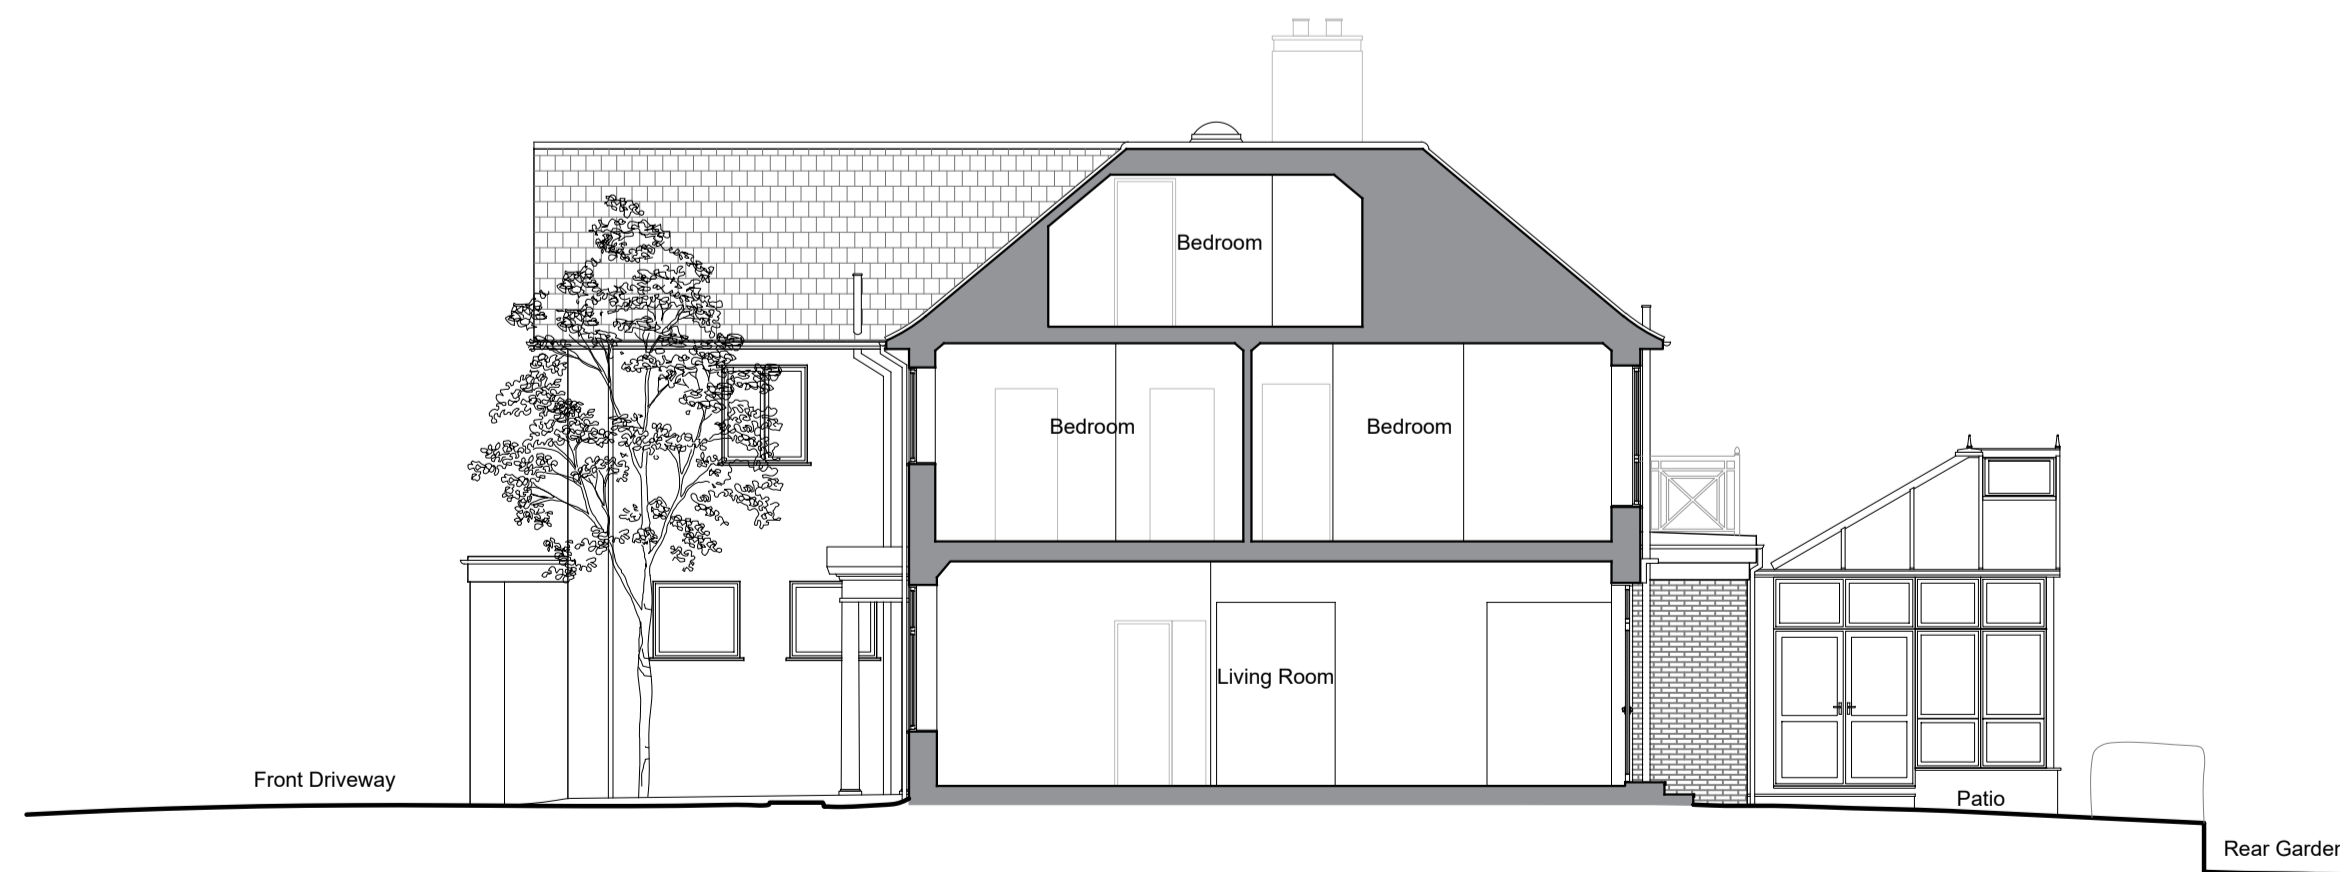

EXISTING  
Section B-B 1:100@A1

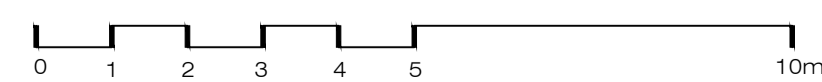

**XUL**  
ARCHITECTURE






Ground Floor Office  
33 Bealze Lane  
London NW3 5AG  
Office: +44 (0) 207 431 9014  
info@xularchitecture.co.uk  
www.xularchitecture.co.uk

PLEASE NOTE:

1. All dimensions to be checked on site before fabrication.
2. Contractor to refer to engineers drawings before proceeding with works.
3. All drawings and designs are covered by design right (intellectual property), and may not be distributed, copied or issued without written permission by the Architect.
4. All design concepts are the sole property of the Architect and no adaptations, reproductions or copies may be made without written permission of the Architect.
5. These drawings are subject to any variation required or recommendation by any statutory authority, or for the better carrying out of the works.
6. Samples to be provided by contractor for XUL Architect's approval.
7. All finishes to XUL Architect's satisfaction.
8. All drawings to be approved by XUL Architecture prior to construction.

ADDITIONAL NOTE:

Issue key:	Project Address	Issue For:
Information (I)	31 West Heath Avenue, NW11 7QJ	PLANNING
Planning (P)	Scale 1:100@A1	EXISTING
Tender (T)	Rev. Date 08.03.24	Elevations & Sections
Construction (C)	Drawn AK	Dwg. No. EX-02 Rev. P-00
As Built (B)	Checked EA	Project Number 24006

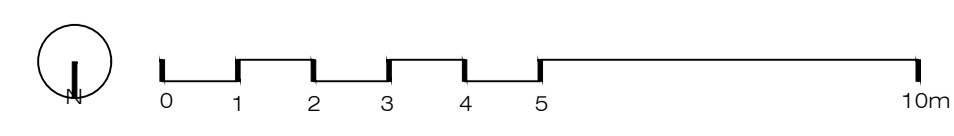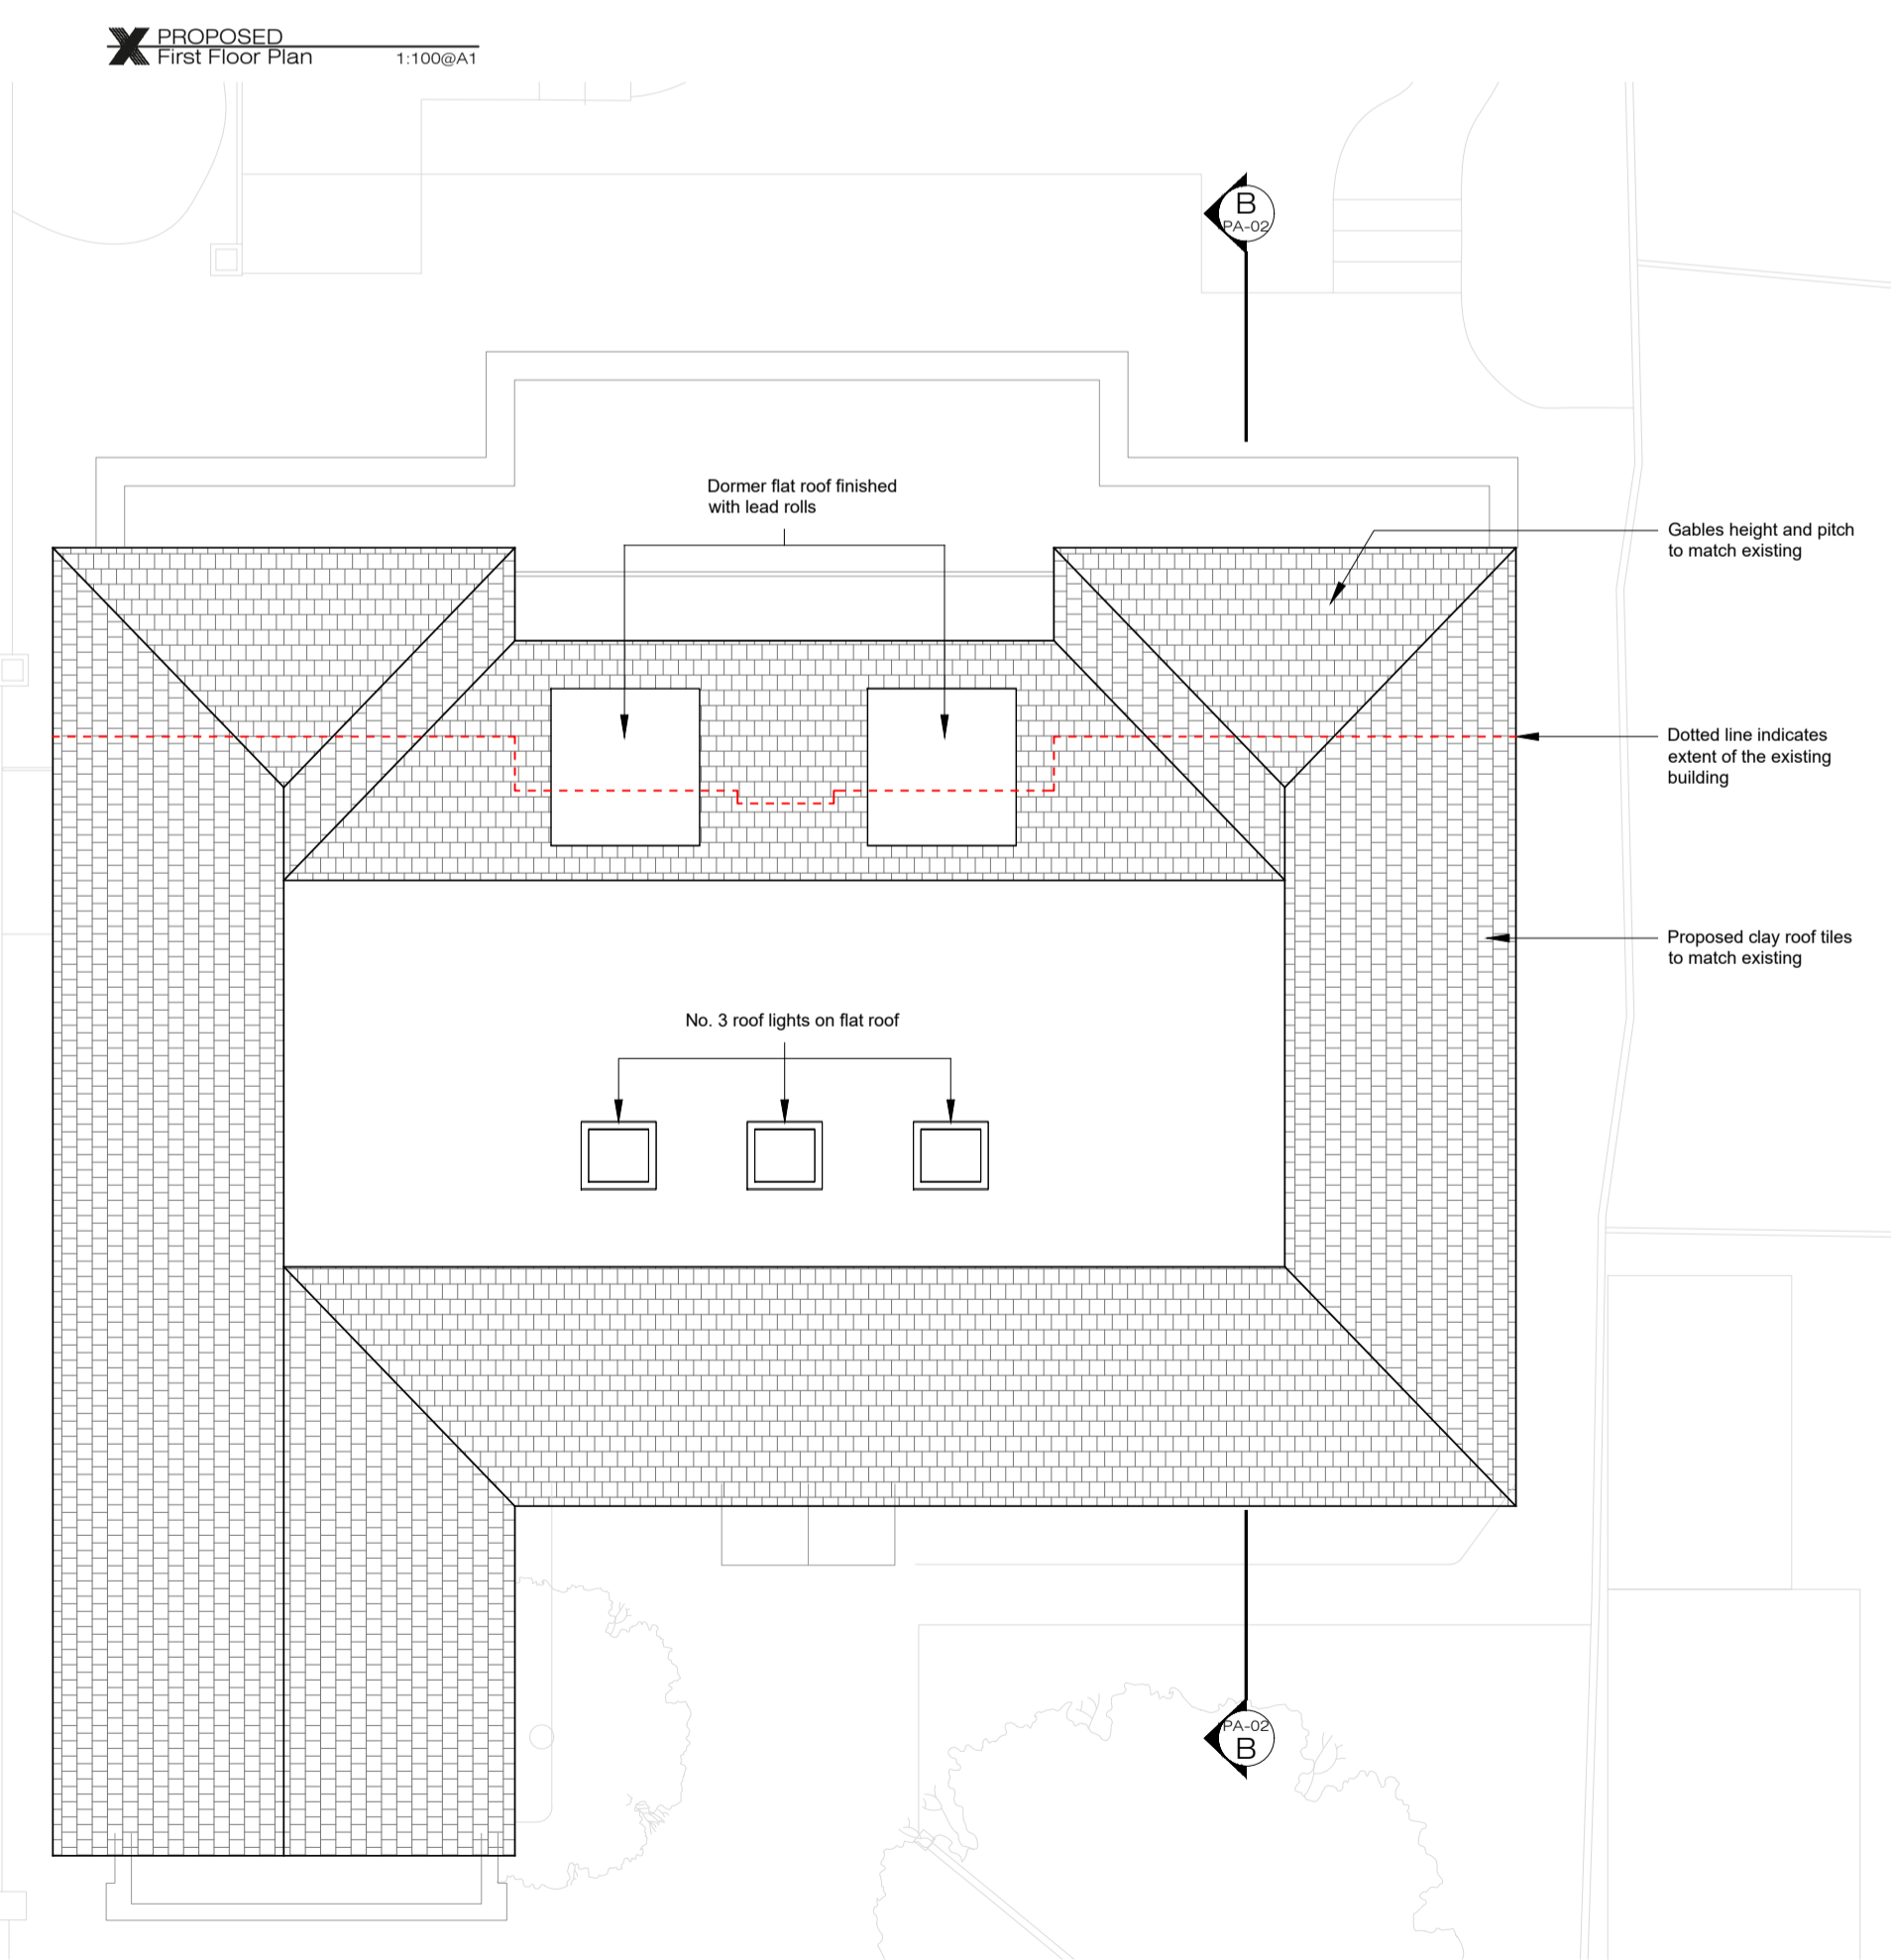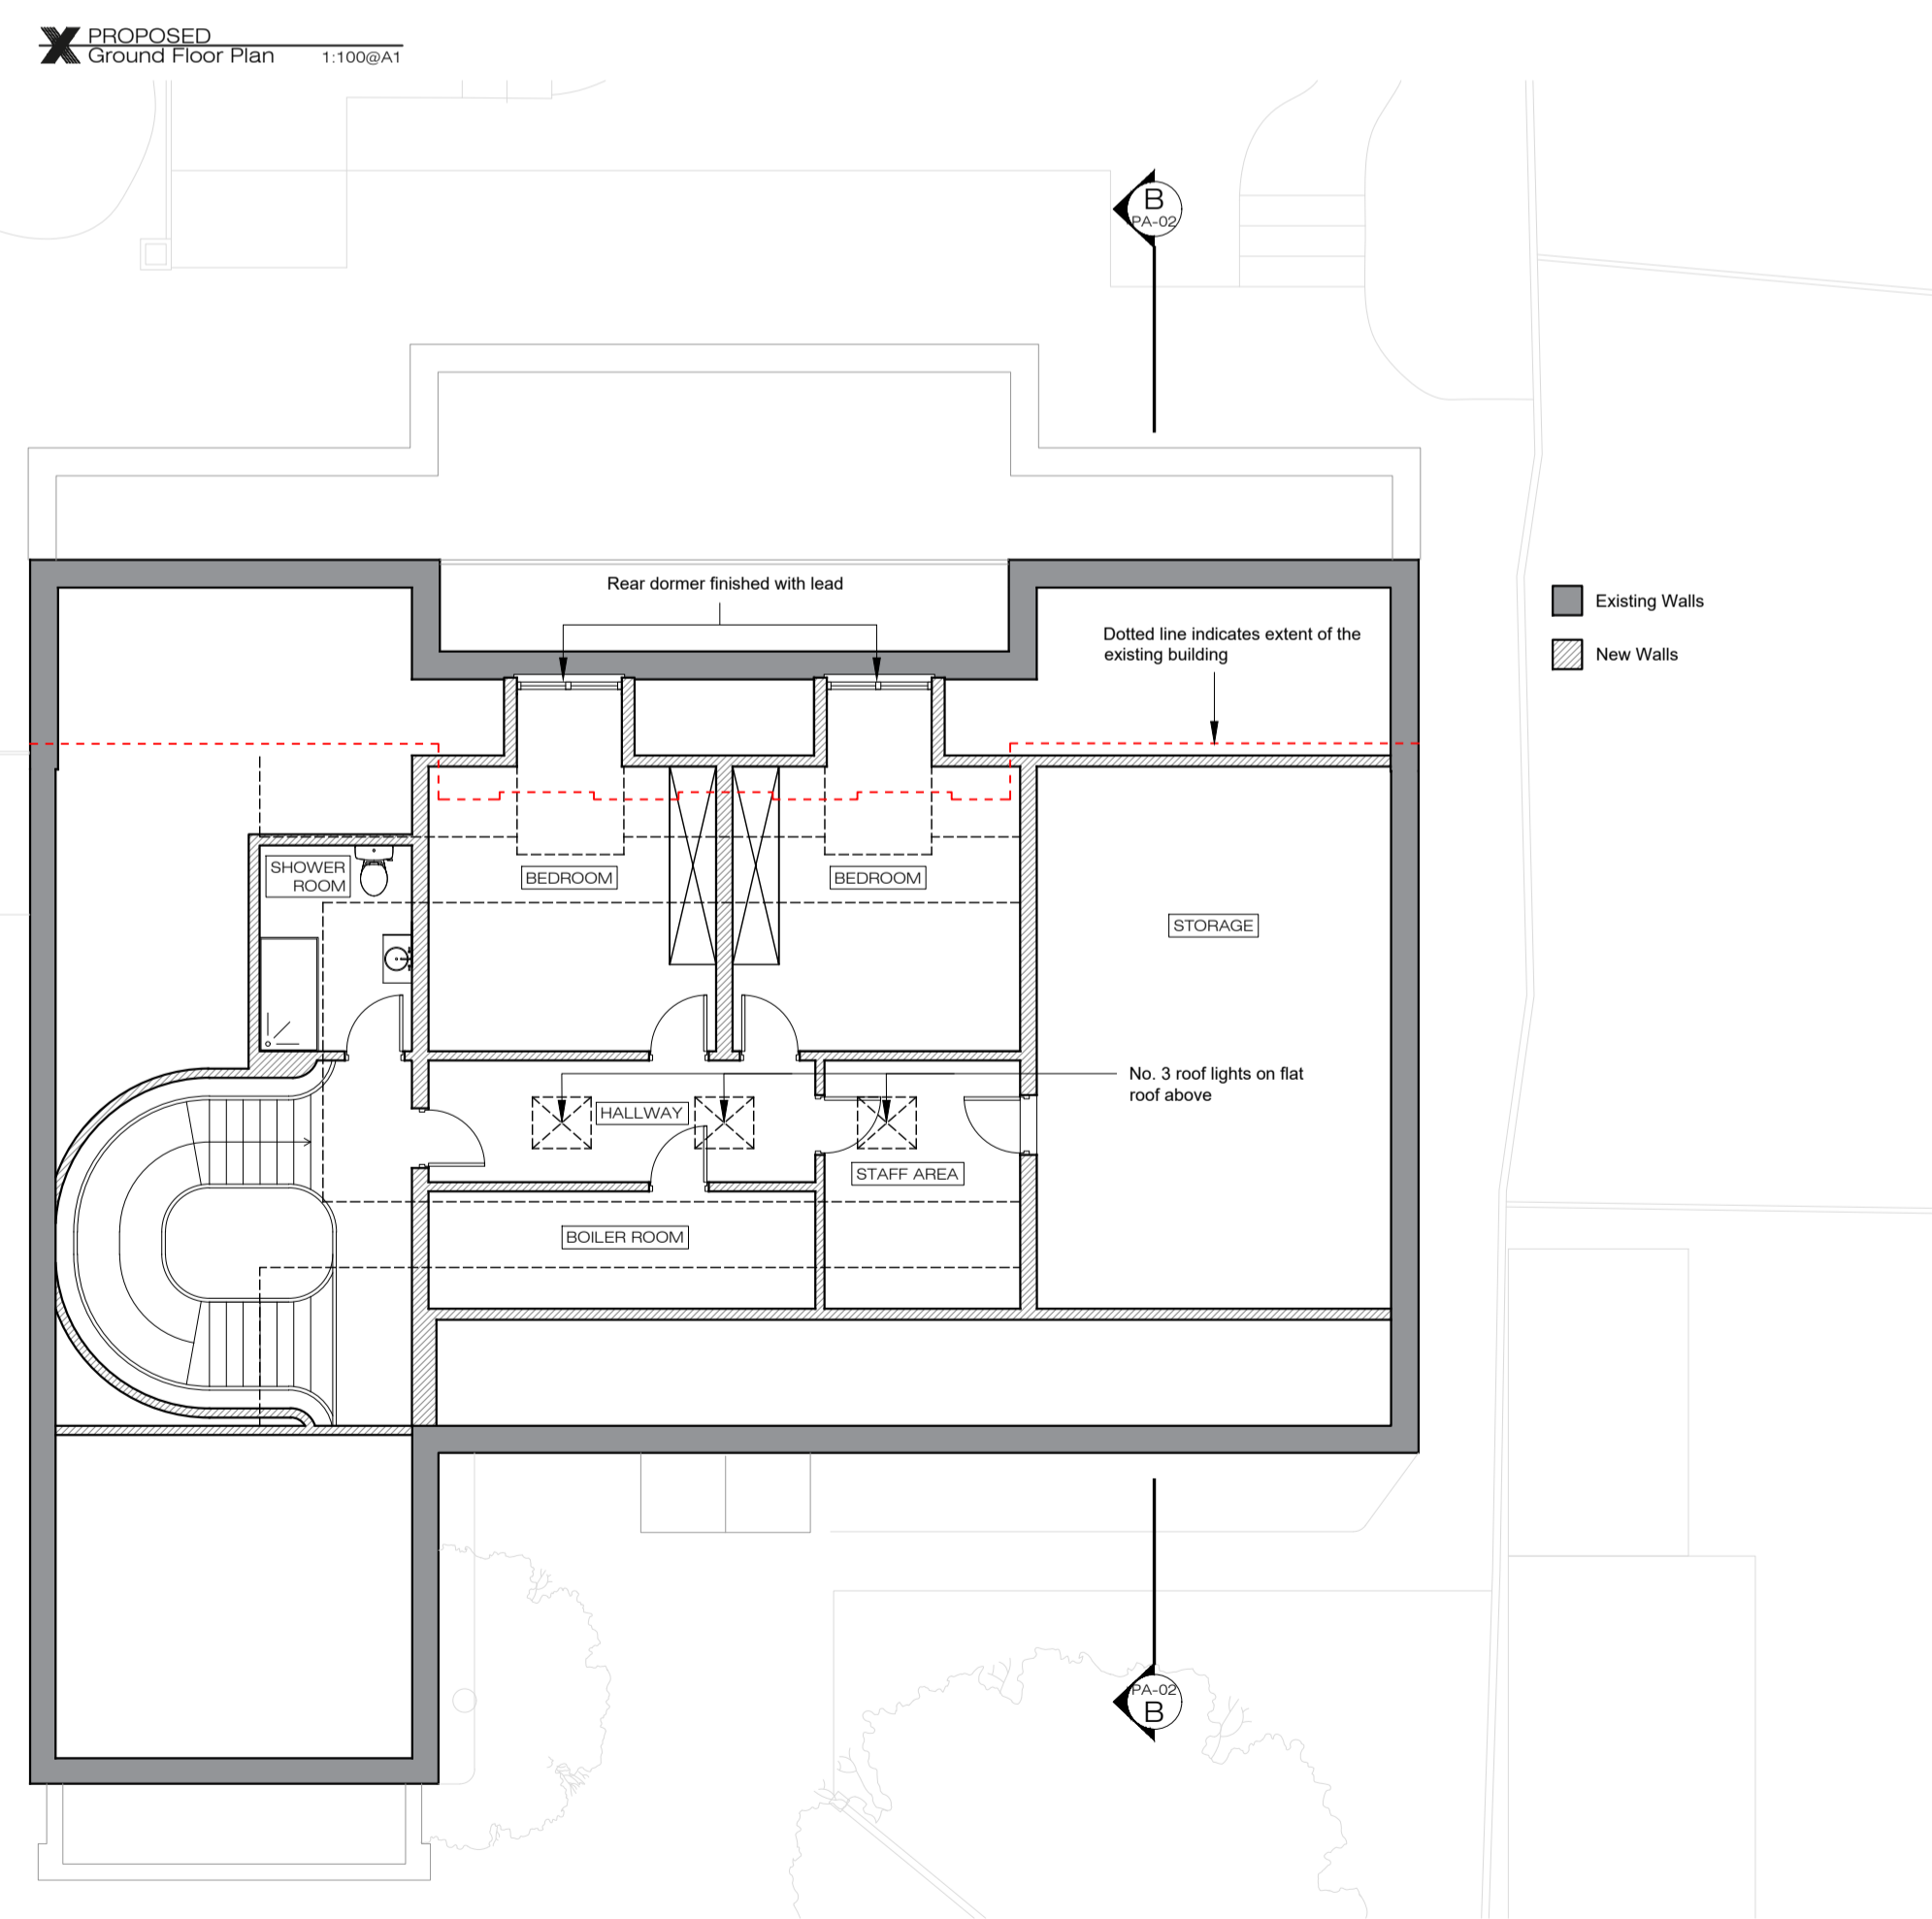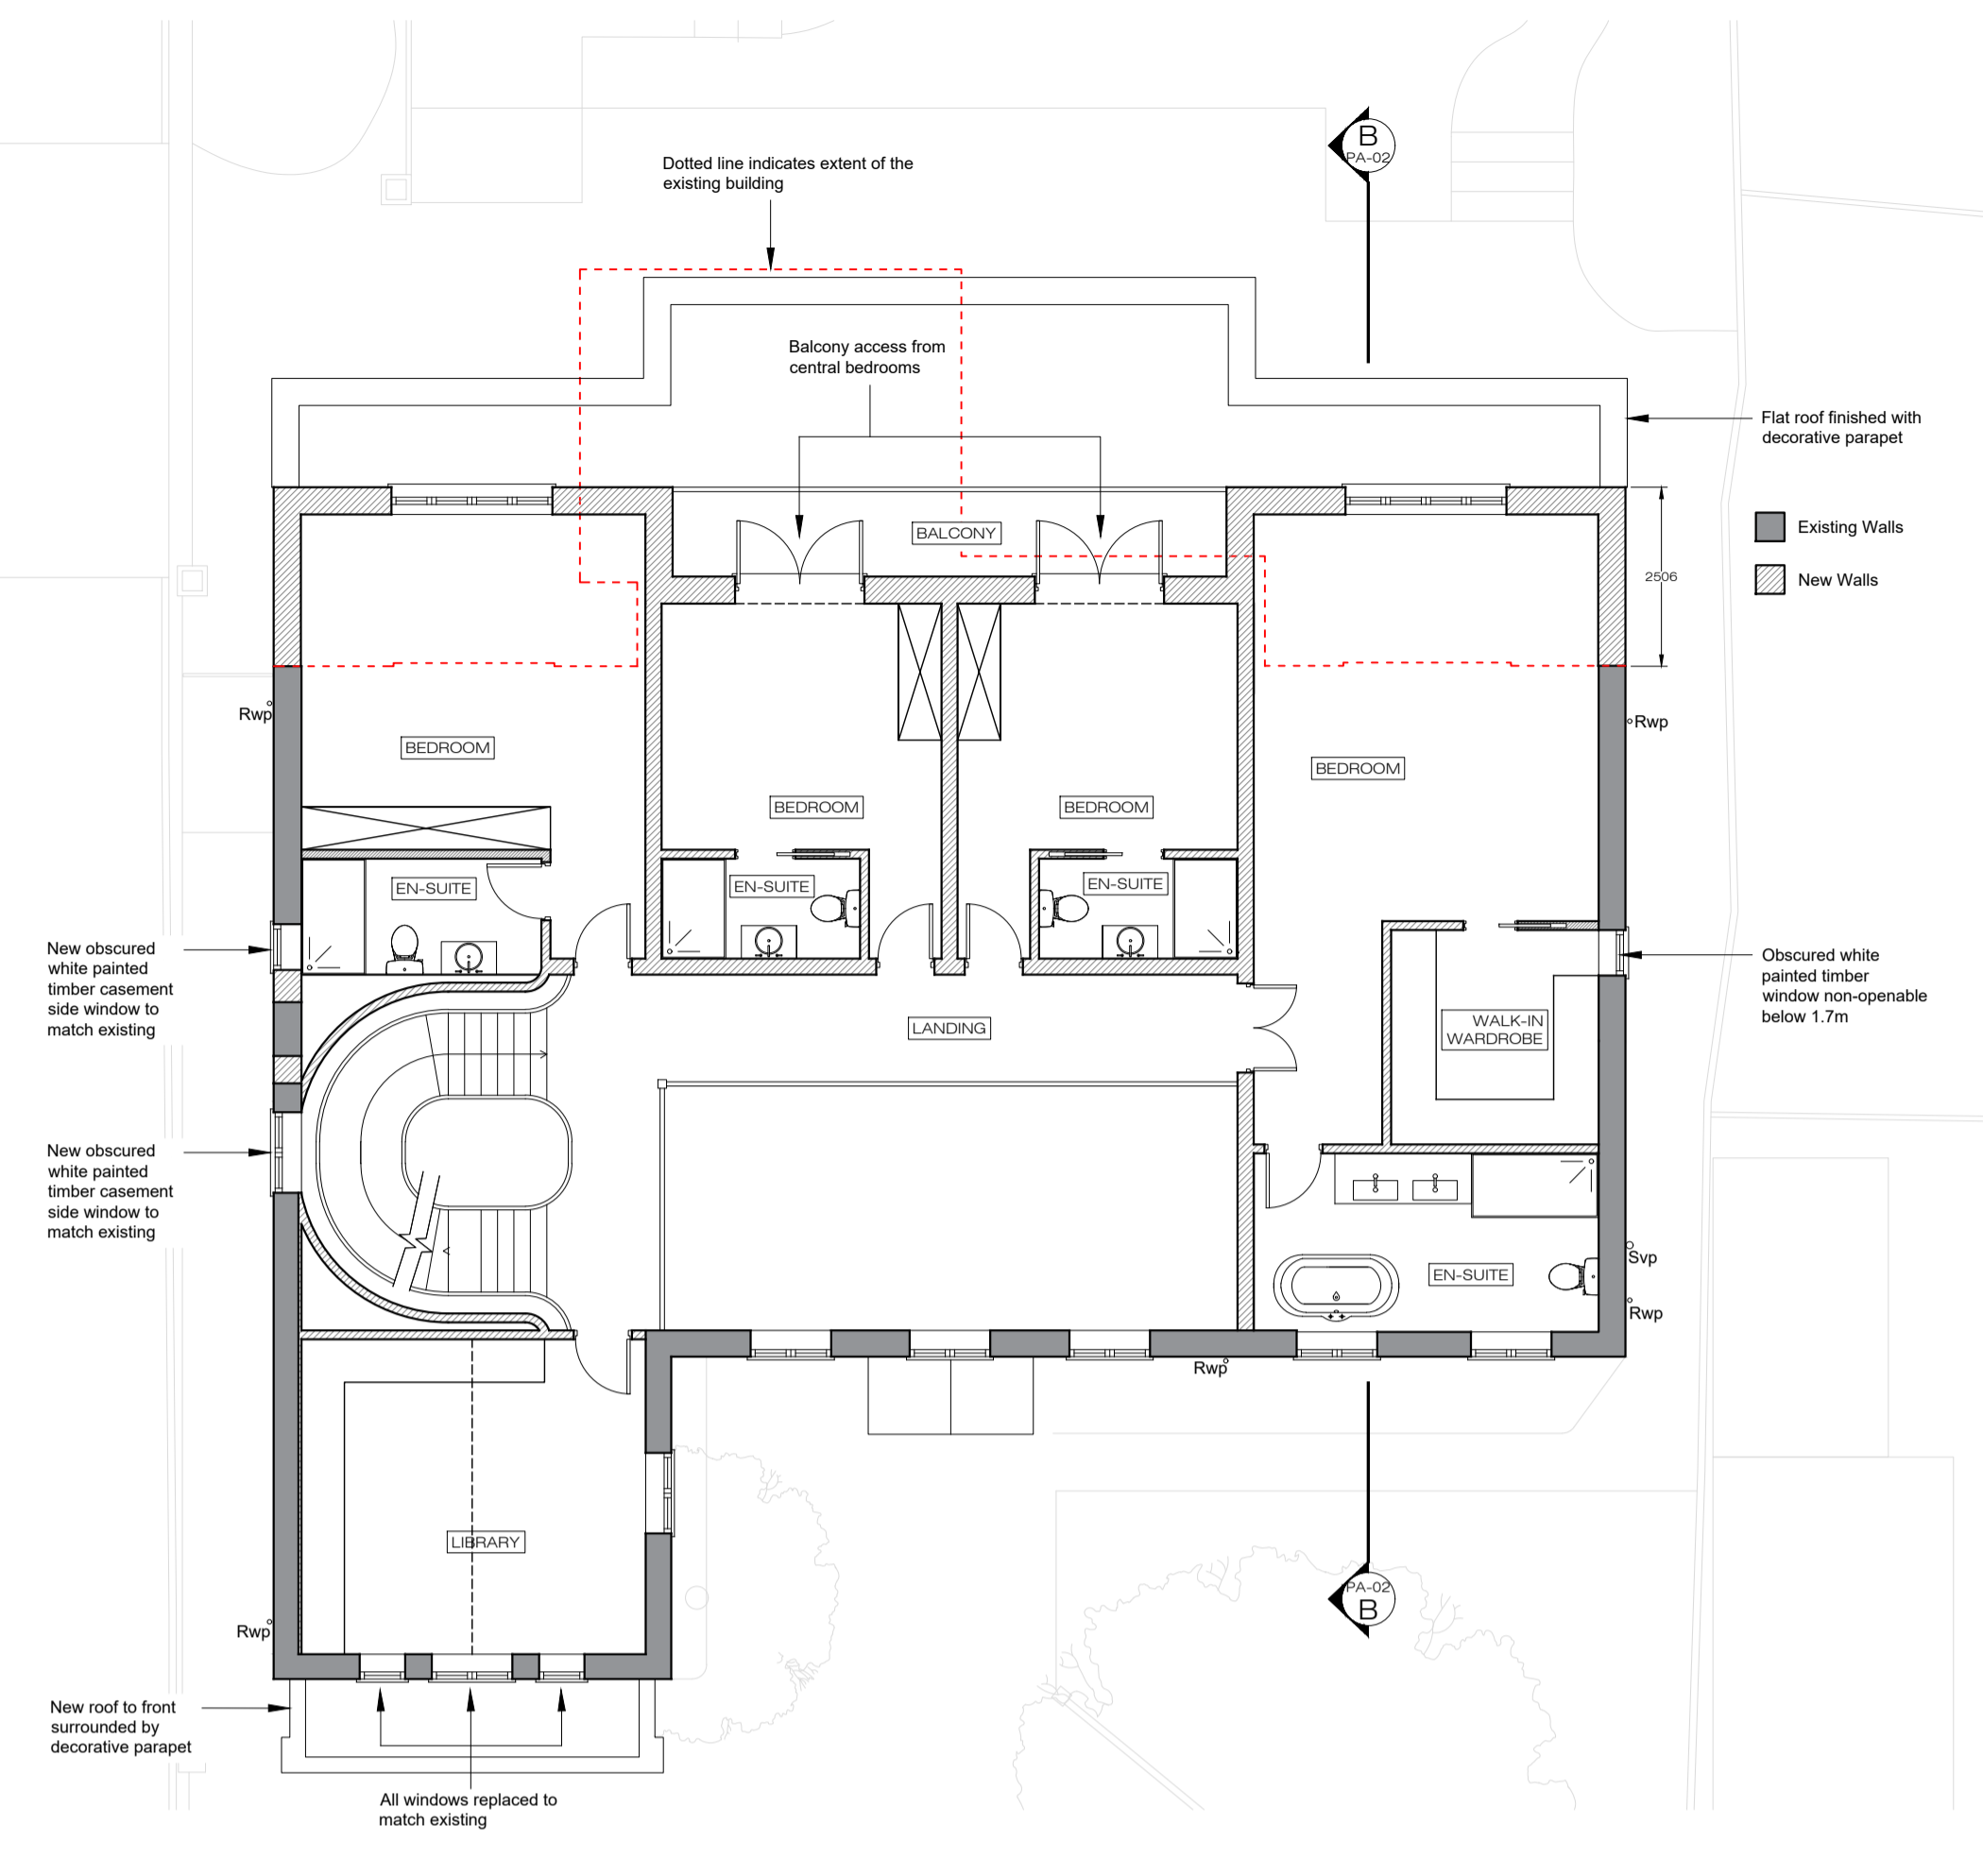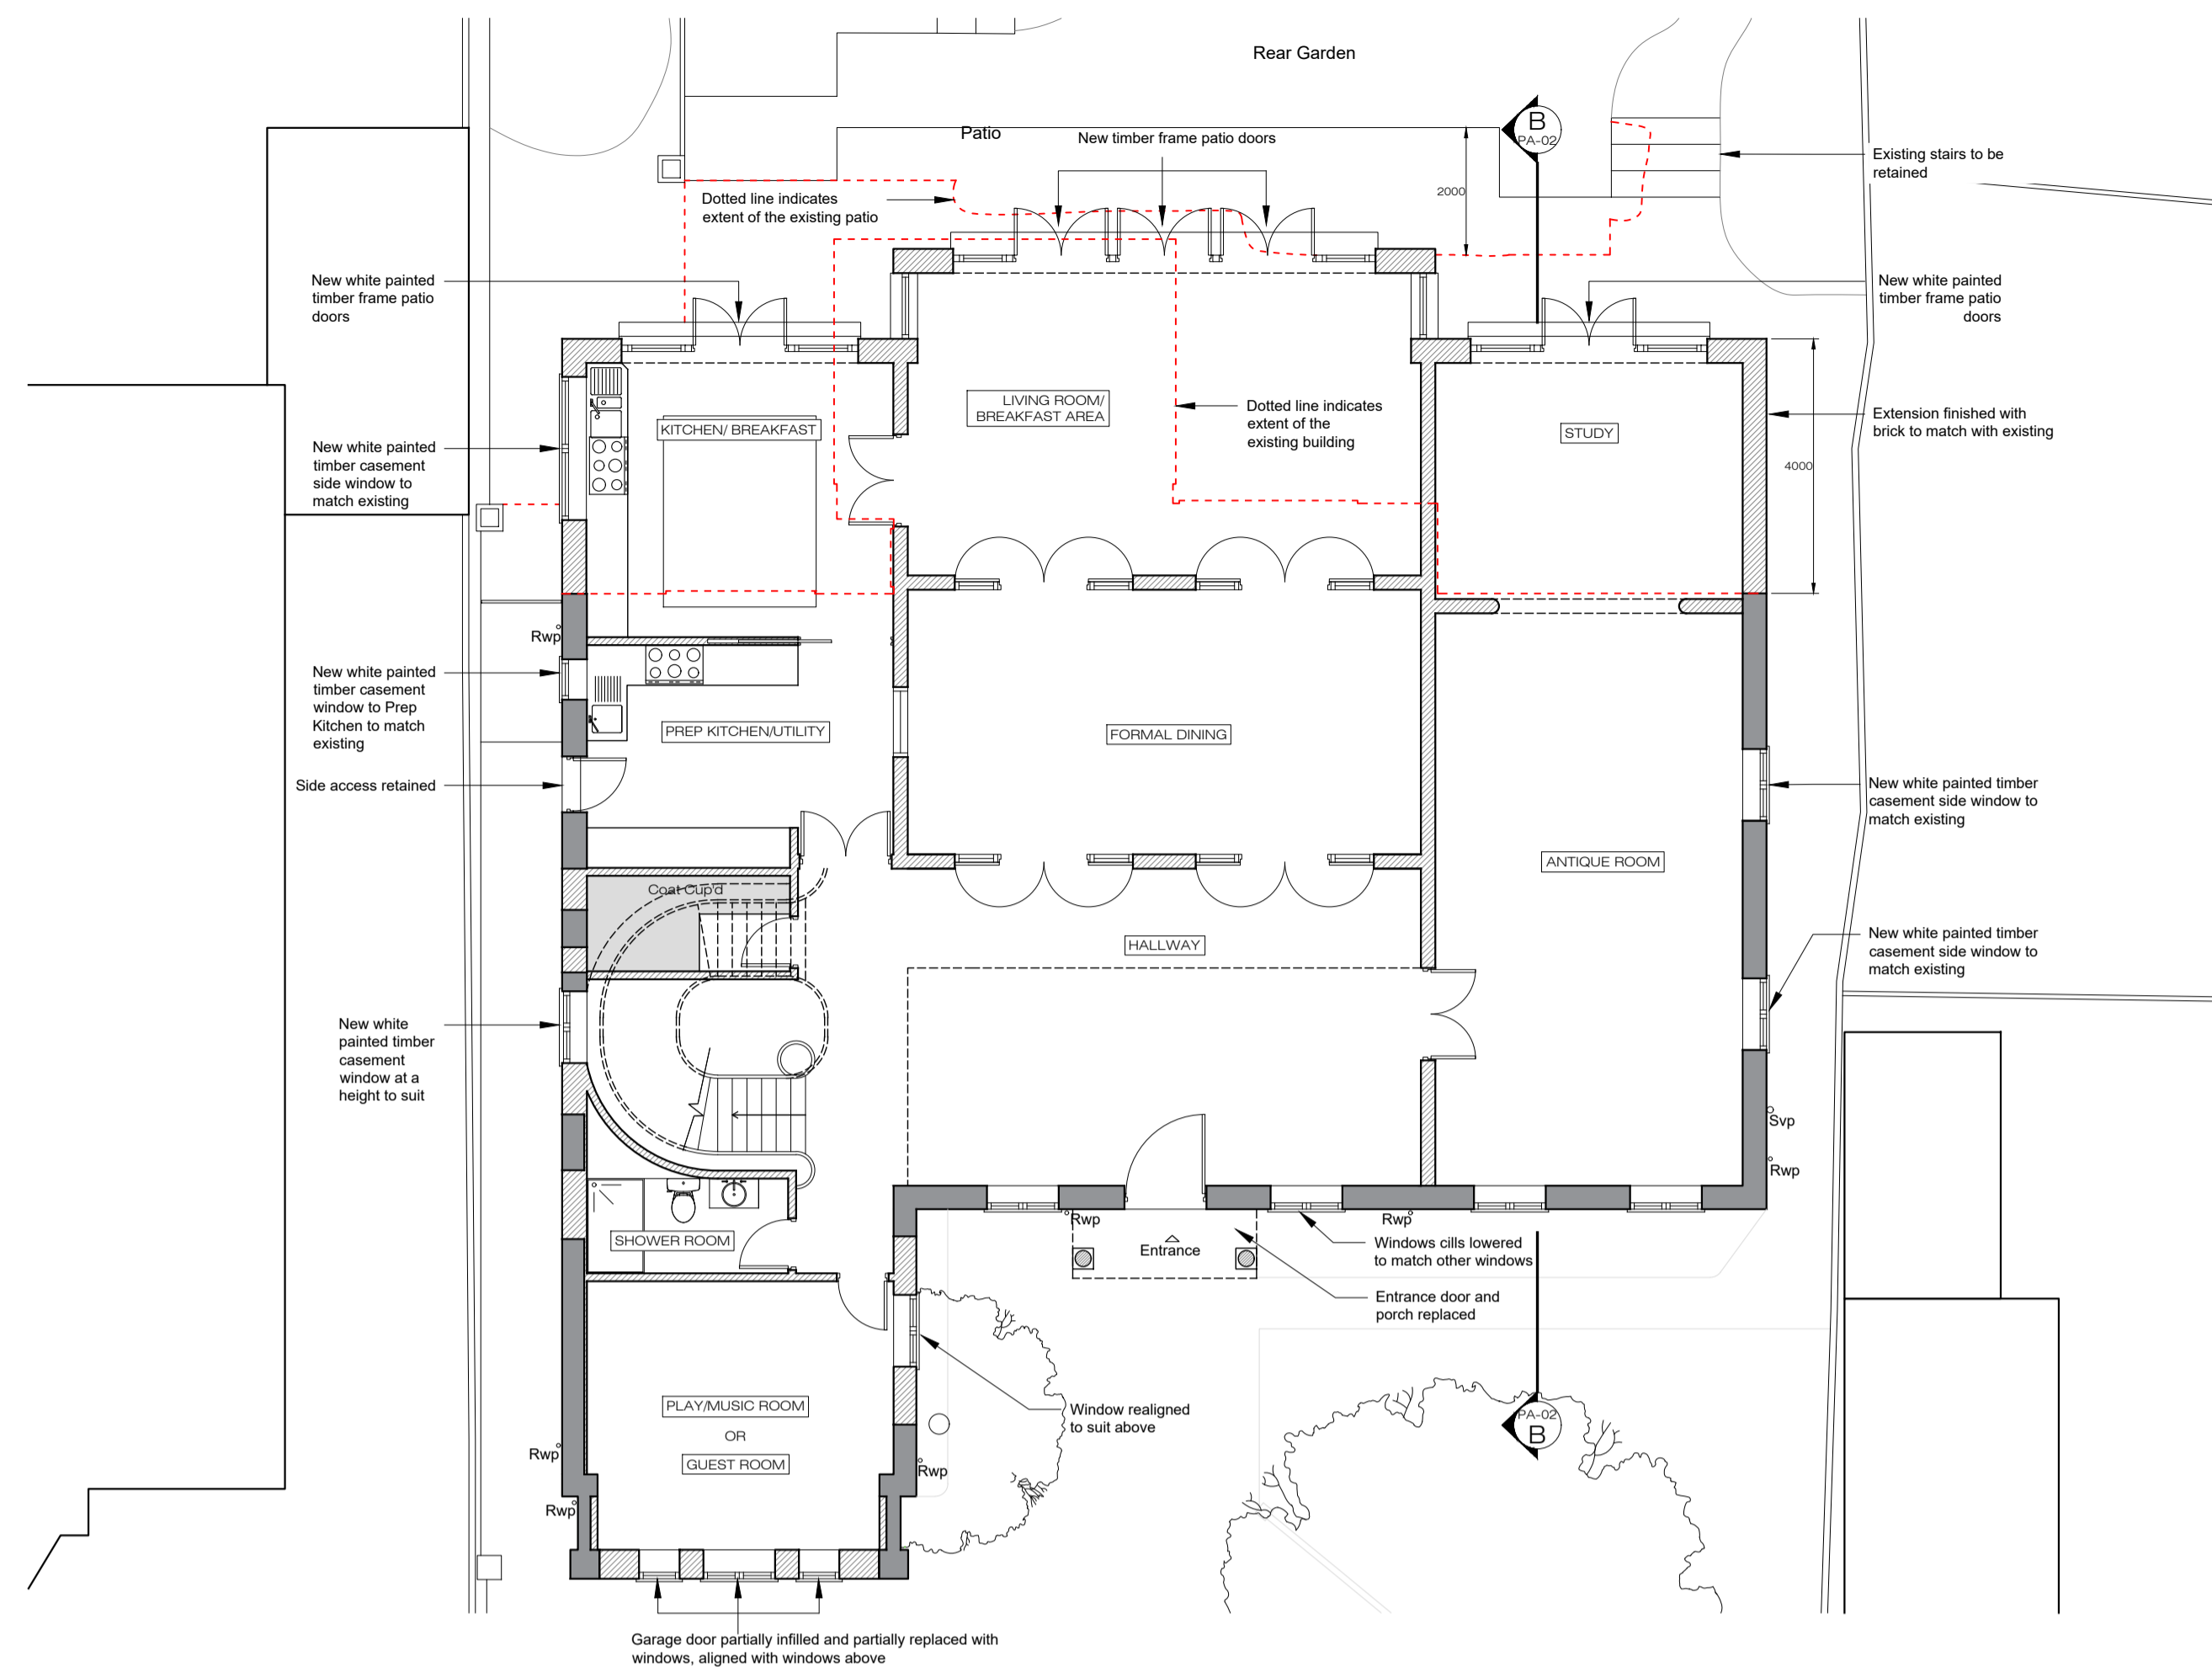


<p>Ground Floor Office 33 Bevis Lane London NW3 5AG Office: +44 (0) 207 431 9014 info@xularchitecture.co.uk www.xularchitecture.co.uk</p>	PLEASE NOTE:		ADDITIONAL NOTE:		Issue key:	Project Address	Issue For:				
	1. All dimensions to be checked on site before fabrication.	2. Contractor to refer to engineers drawings before proceeding with works.	3. All drawings and designs are covered by design right (intellectual property), and may not be distributed, copied or issued without written permission by the Architect.	4. All design concepts are the sole property of the Architect and no adaptations, reproductions or copies may be made without written permission of the Architect.	5. These drawings are subject to any variation required or recommendation by any statutory authority, or for the better carrying out of the works.	6. Samples to be provided by contractor for XUL Architect's approval.	7. All finishes to XUL Architect's satisfaction.	8. All drawings to be approved by XUL Architecture prior to construction.	Information (I)	31 West Heath Avenue, NW11 7QJ	PLANNING
							Planning (P)	Scale 1:100@A1	PROPOSED		
							Tender (T)	Rev. Date 08.03.24	Floor Plans		
							Construction (C)	Drawn AK	Dwg. No. PA-01	Rev. P-00	
						As Built (B)	Checked EA	Project Number 24006			




PROPOSED  
Front Elevation 1:100@A1




PROPOSED  
Rear Elevation 1:100@A1

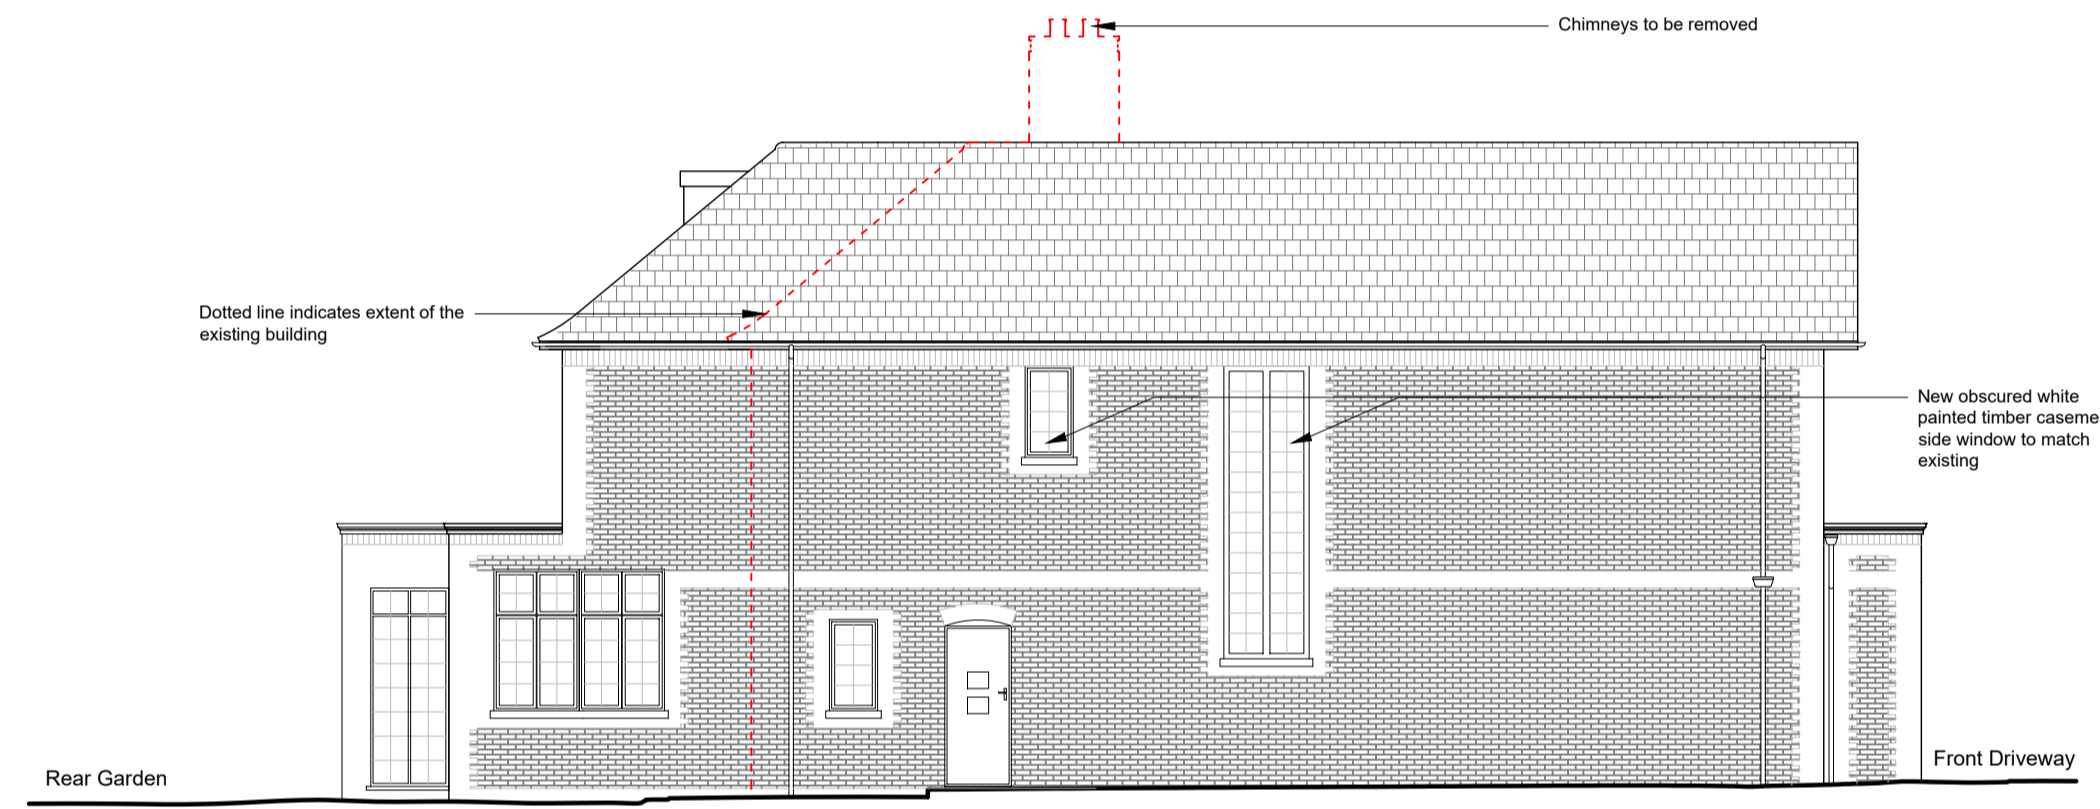


PROPOSED  
Side Elevation 1 1:100@A1

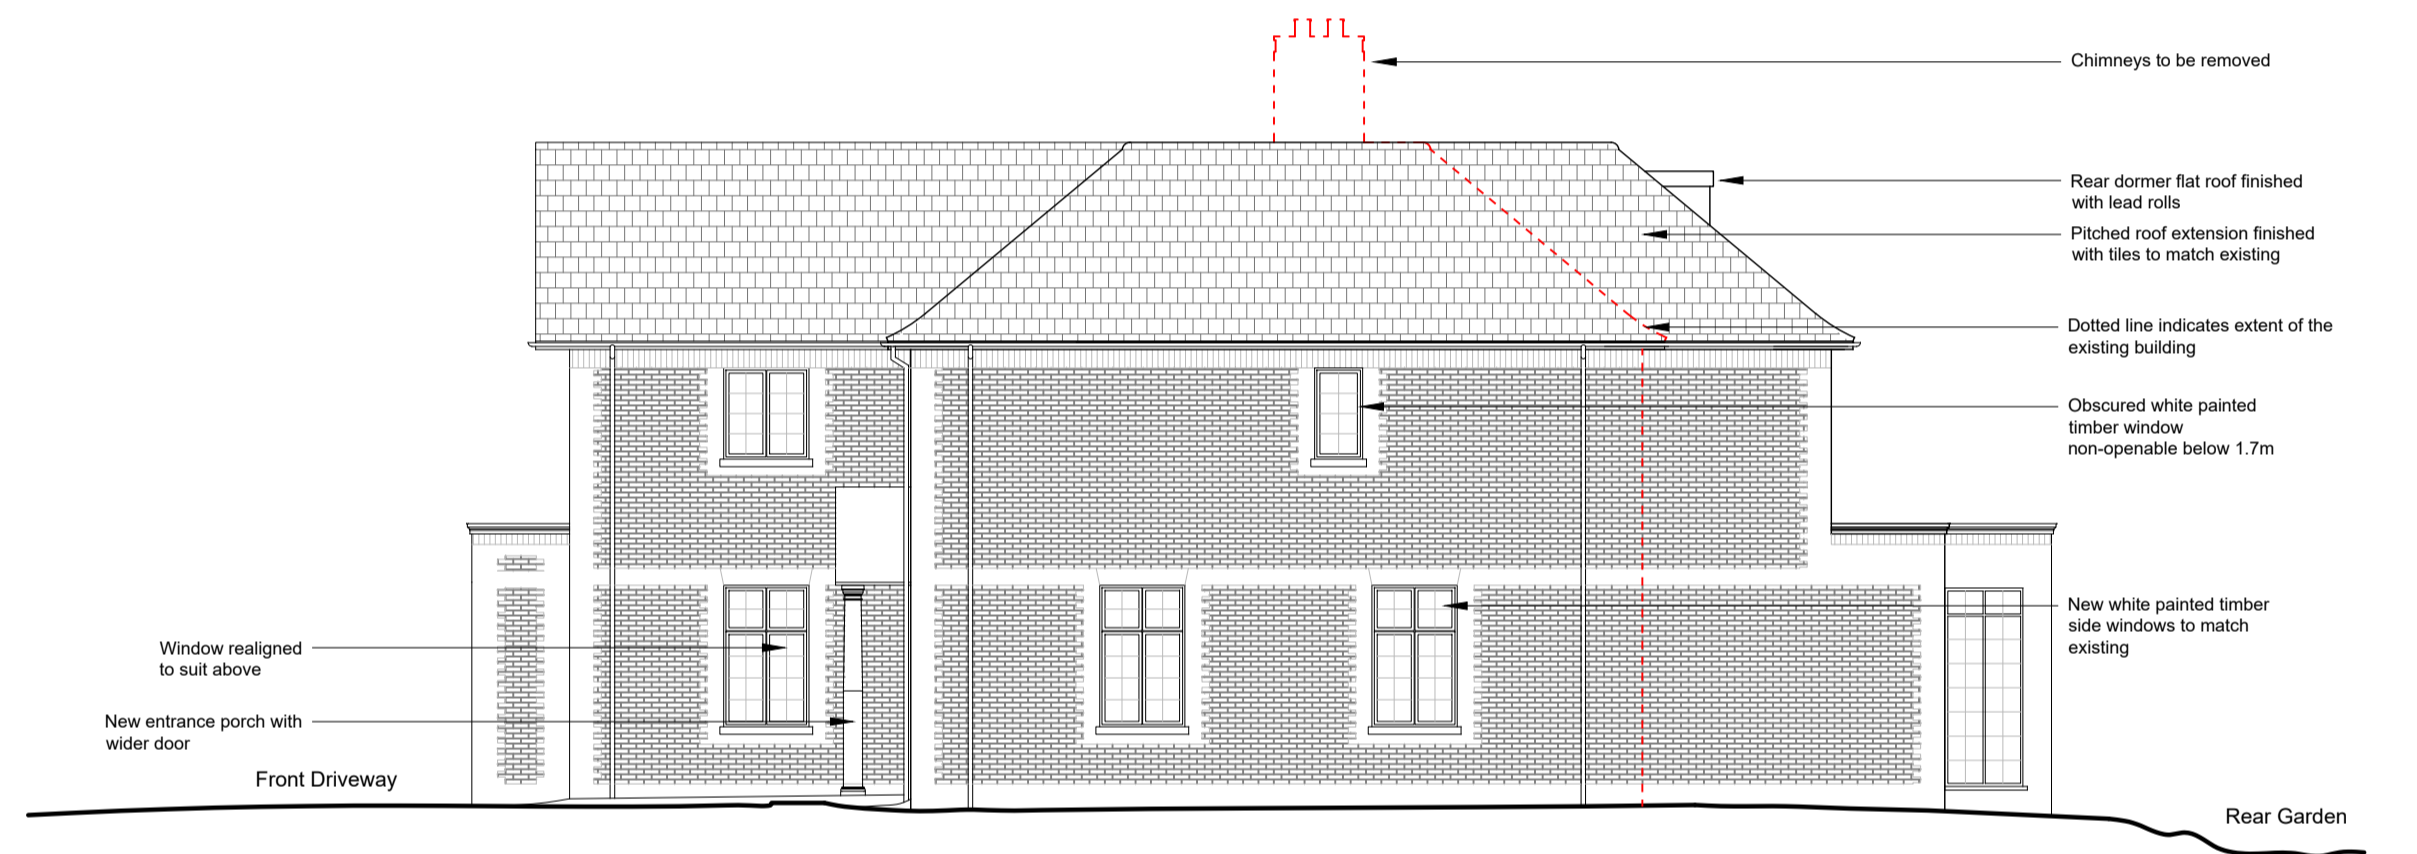

PROPOSED  
Side Elevation 2 1:100@A1

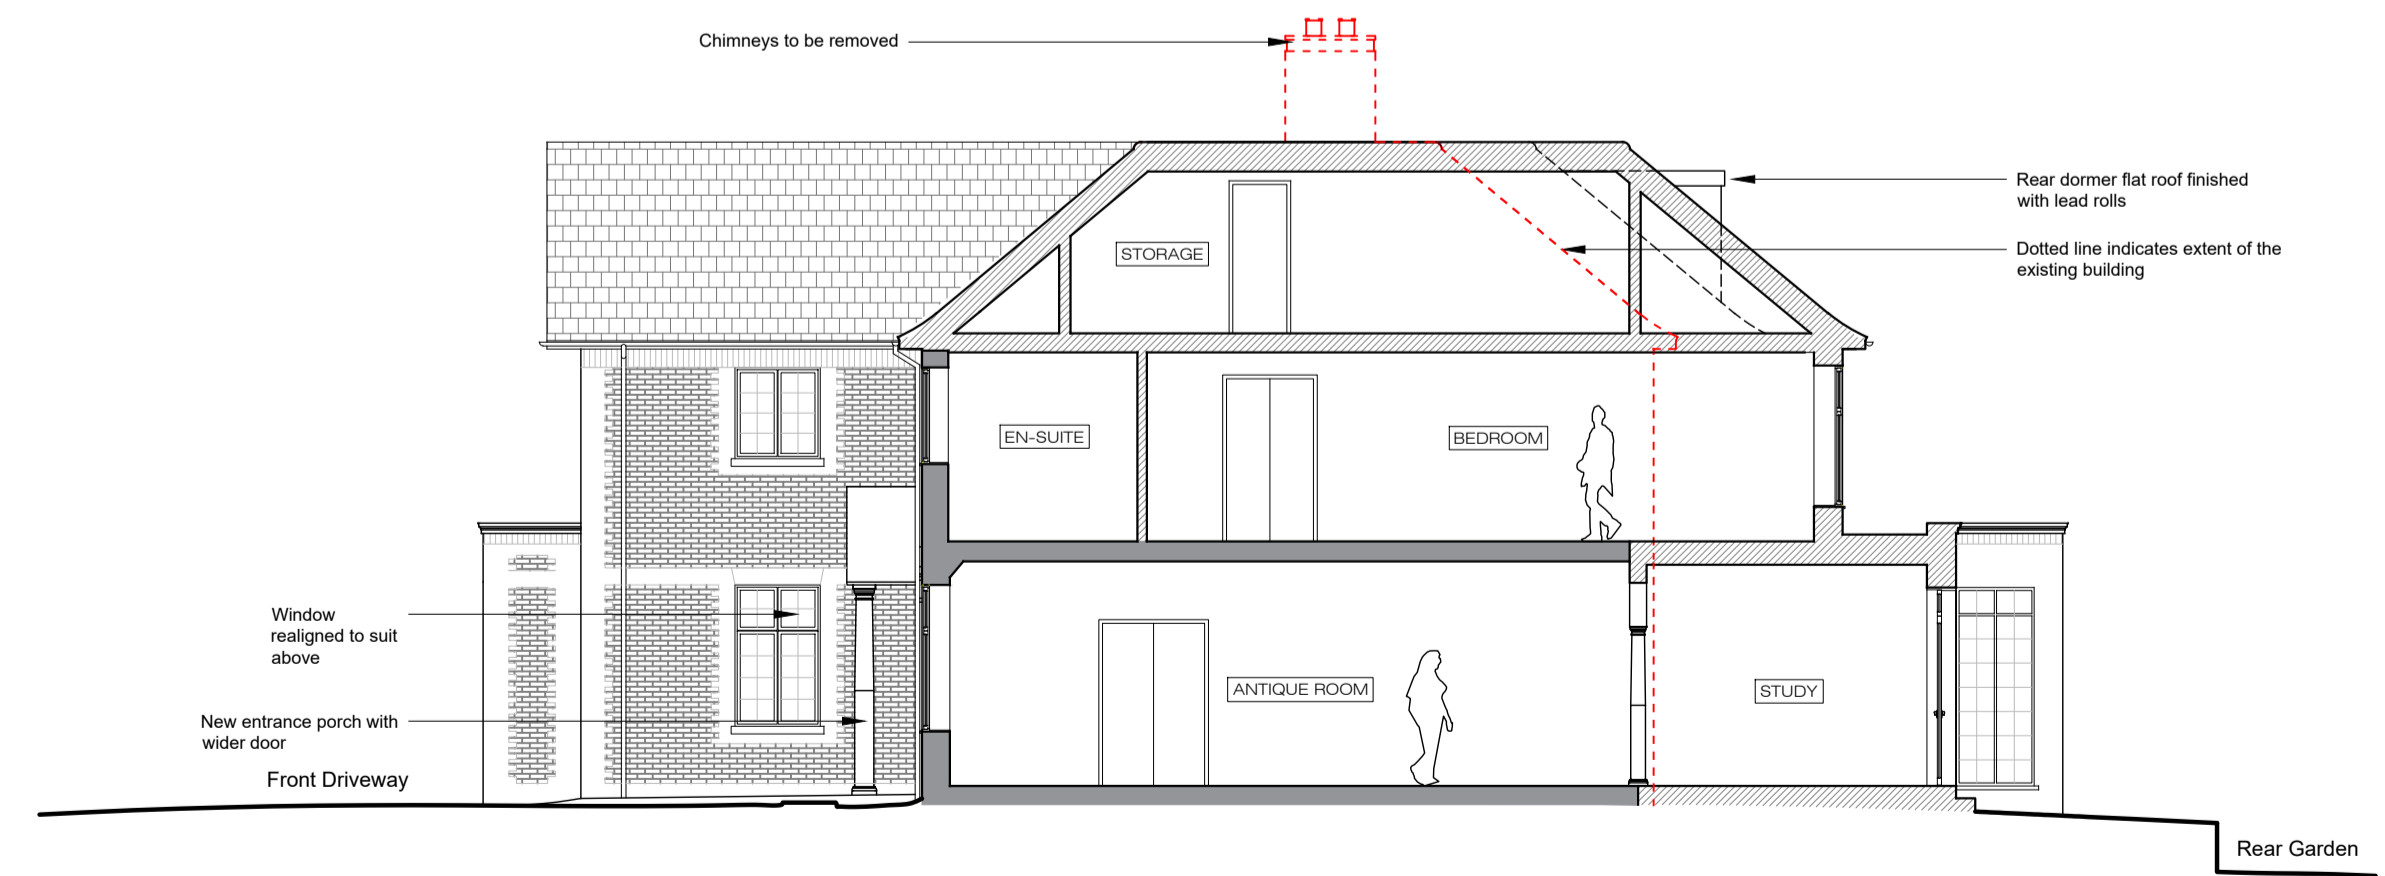

PROPOSED  
Section B-B 1:100@A1

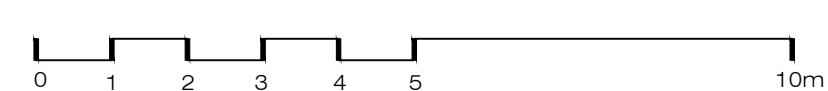

Ground Floor Office  
33 Belsize Lane  
London NW3 5AG  
Office: +44 (0) 207 431 9014  
info@xularchitecture.co.uk  
www.xularchitecture.co.uk

PLEASE NOTE:



1. All dimensions to be checked on site before fabrication.
2. Contractor to refer to engineers drawings before proceeding with works.
3. All drawings and designs are covered by design right (intellectual property), and may not be distributed, copied or issued without written permission by the Architect.
4. All design concepts are the sole property of the Architect and no adaptations, reproductions or copies may be made without written permission of the Architect.
5. These drawings are subject to any variation required or recommendation by any statutory authority, or for the better carrying out of the works.
6. Samples to be provided by contractor for XUL Architect's approval.
7. All finishes to XUL Architect's satisfaction.
8. All drawings to be approved by XUL Architecture prior to construction.

ADDITIONAL NOTE:

Issue key:	Project Address	Issue For:
Information (I)	31 West Heath Avenue, NW11 7QJ	PLANNING
Planning (P)	Scale 1:100@A1	PROPOSED
Tender (T)	Rev. Date 08.03.24	Elevations & Section
Construction (C)	Drawn AK	Dwg. No. PA-02 Rev. P-00
As Built (B)	Checked EA	Project Number 24006


WEST HEATH AVENUE

WEST HEATH AVENUE

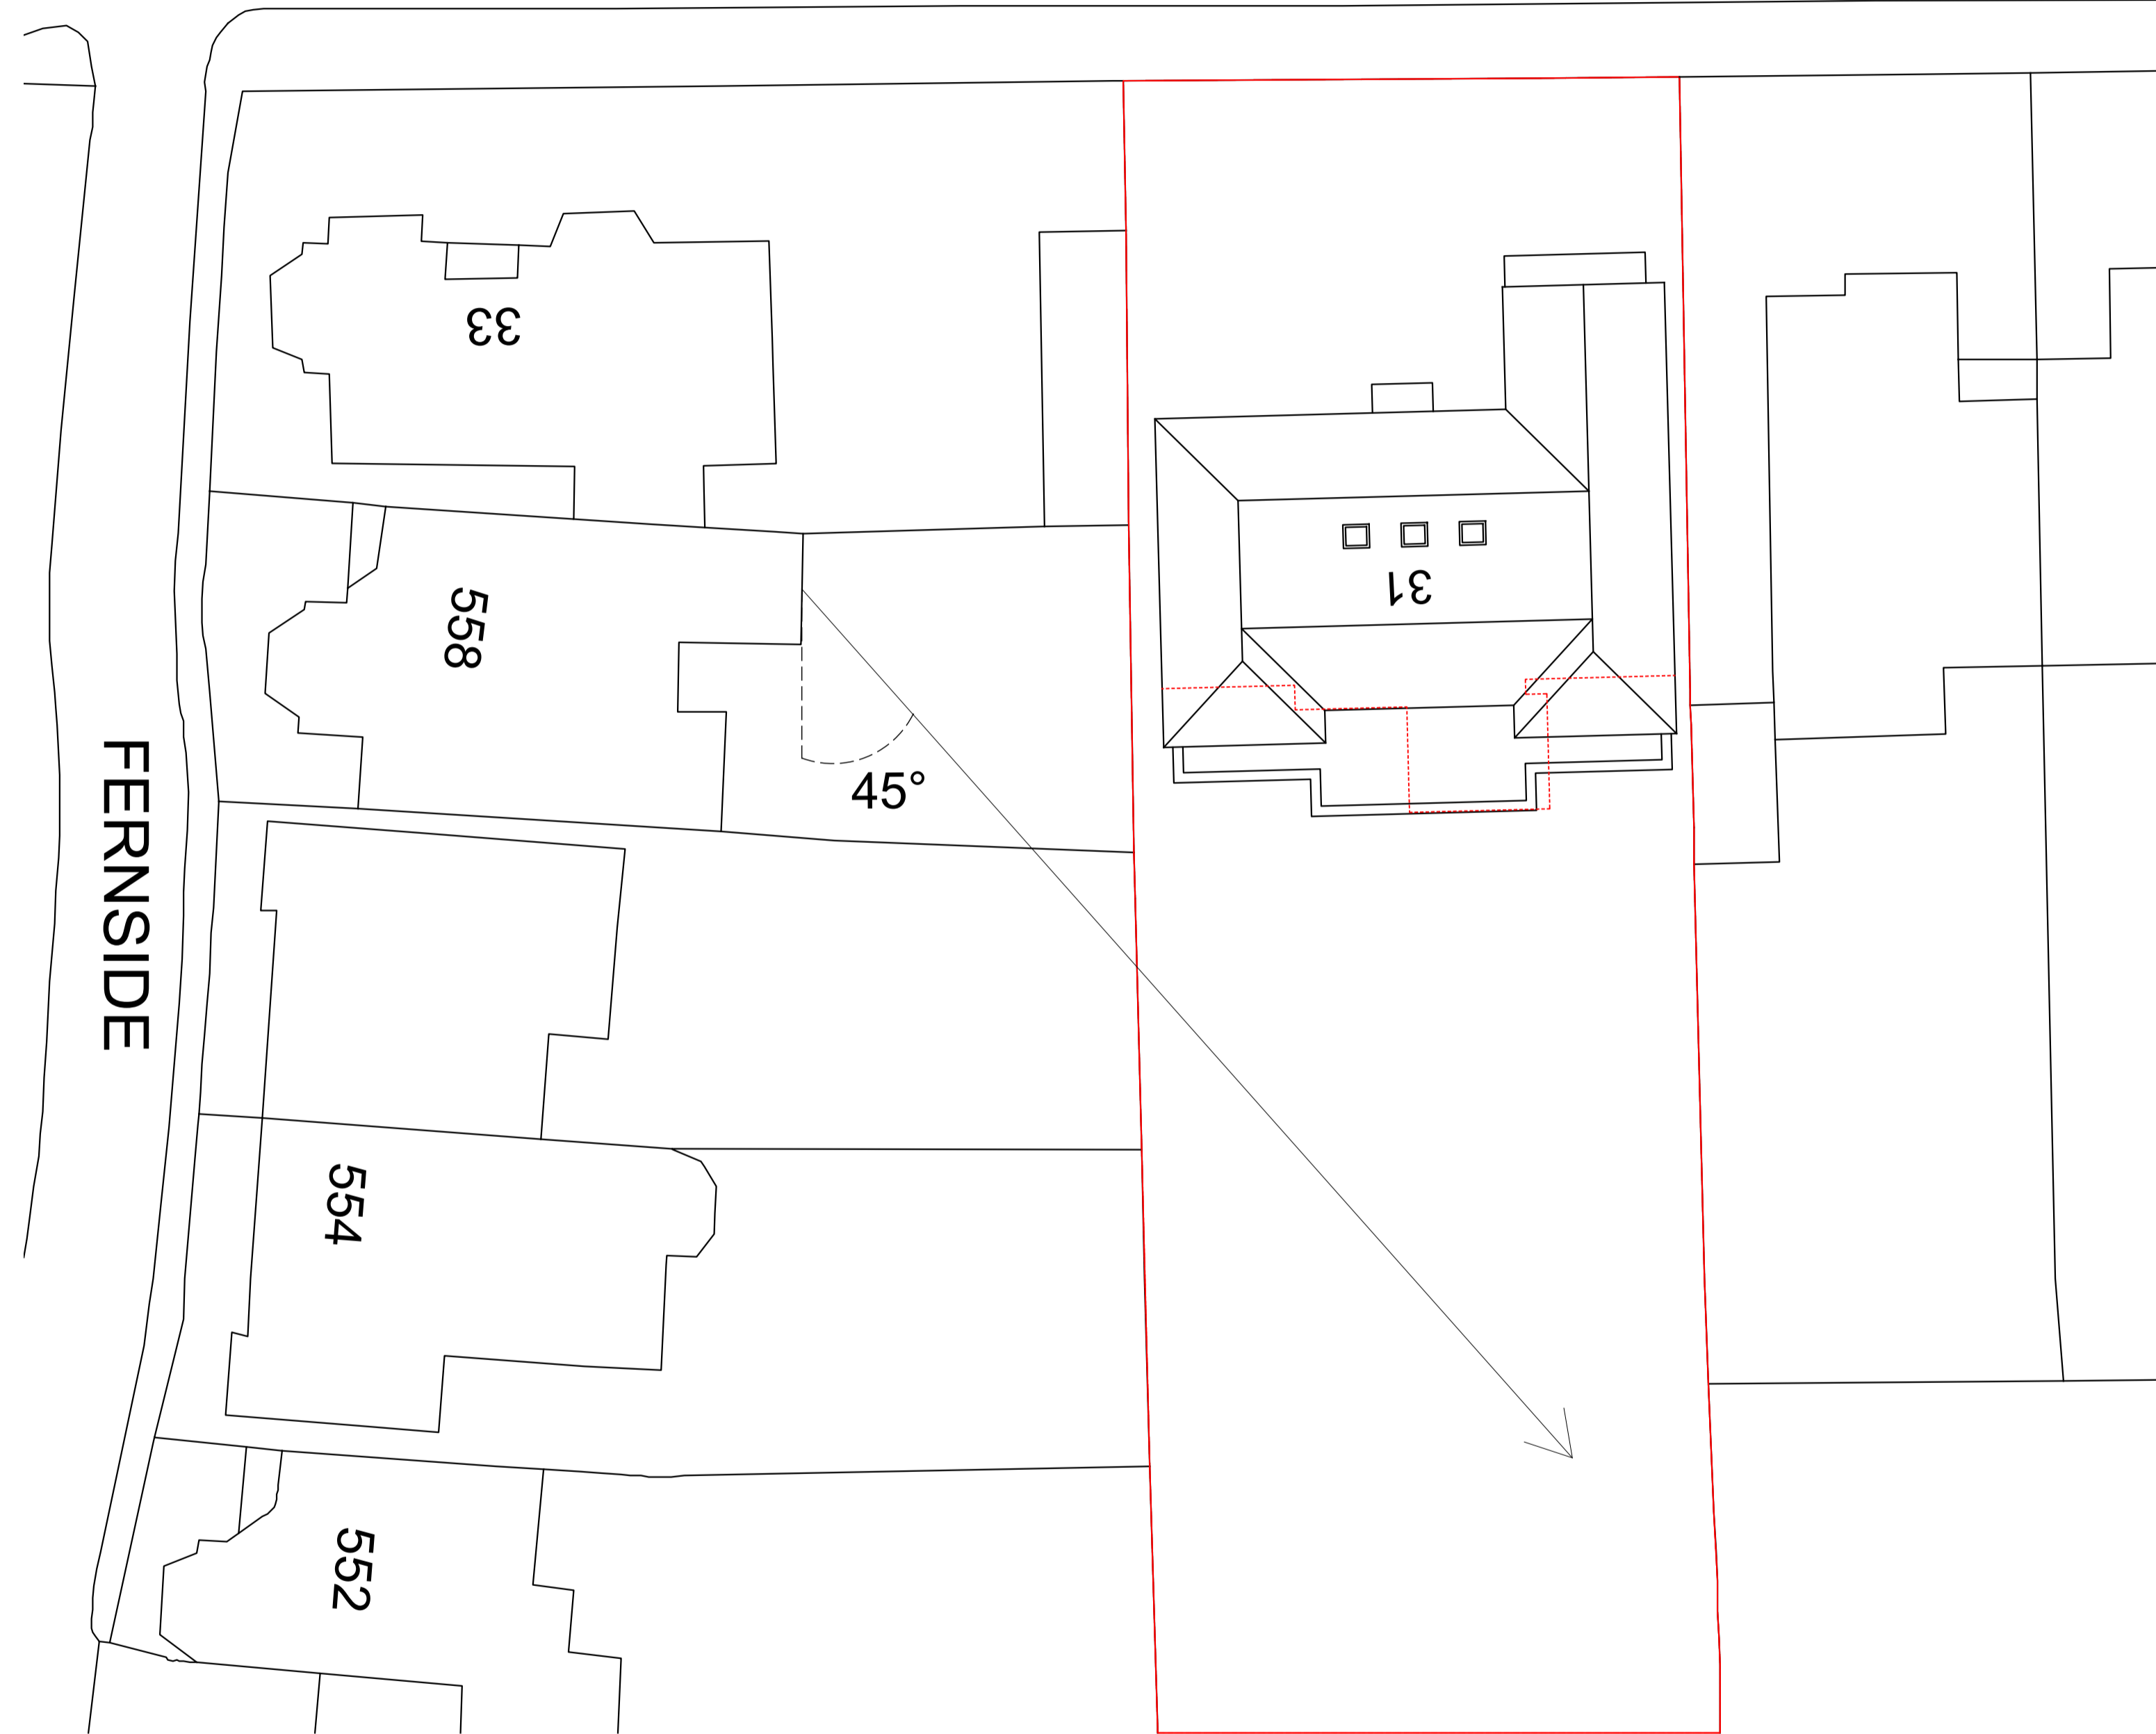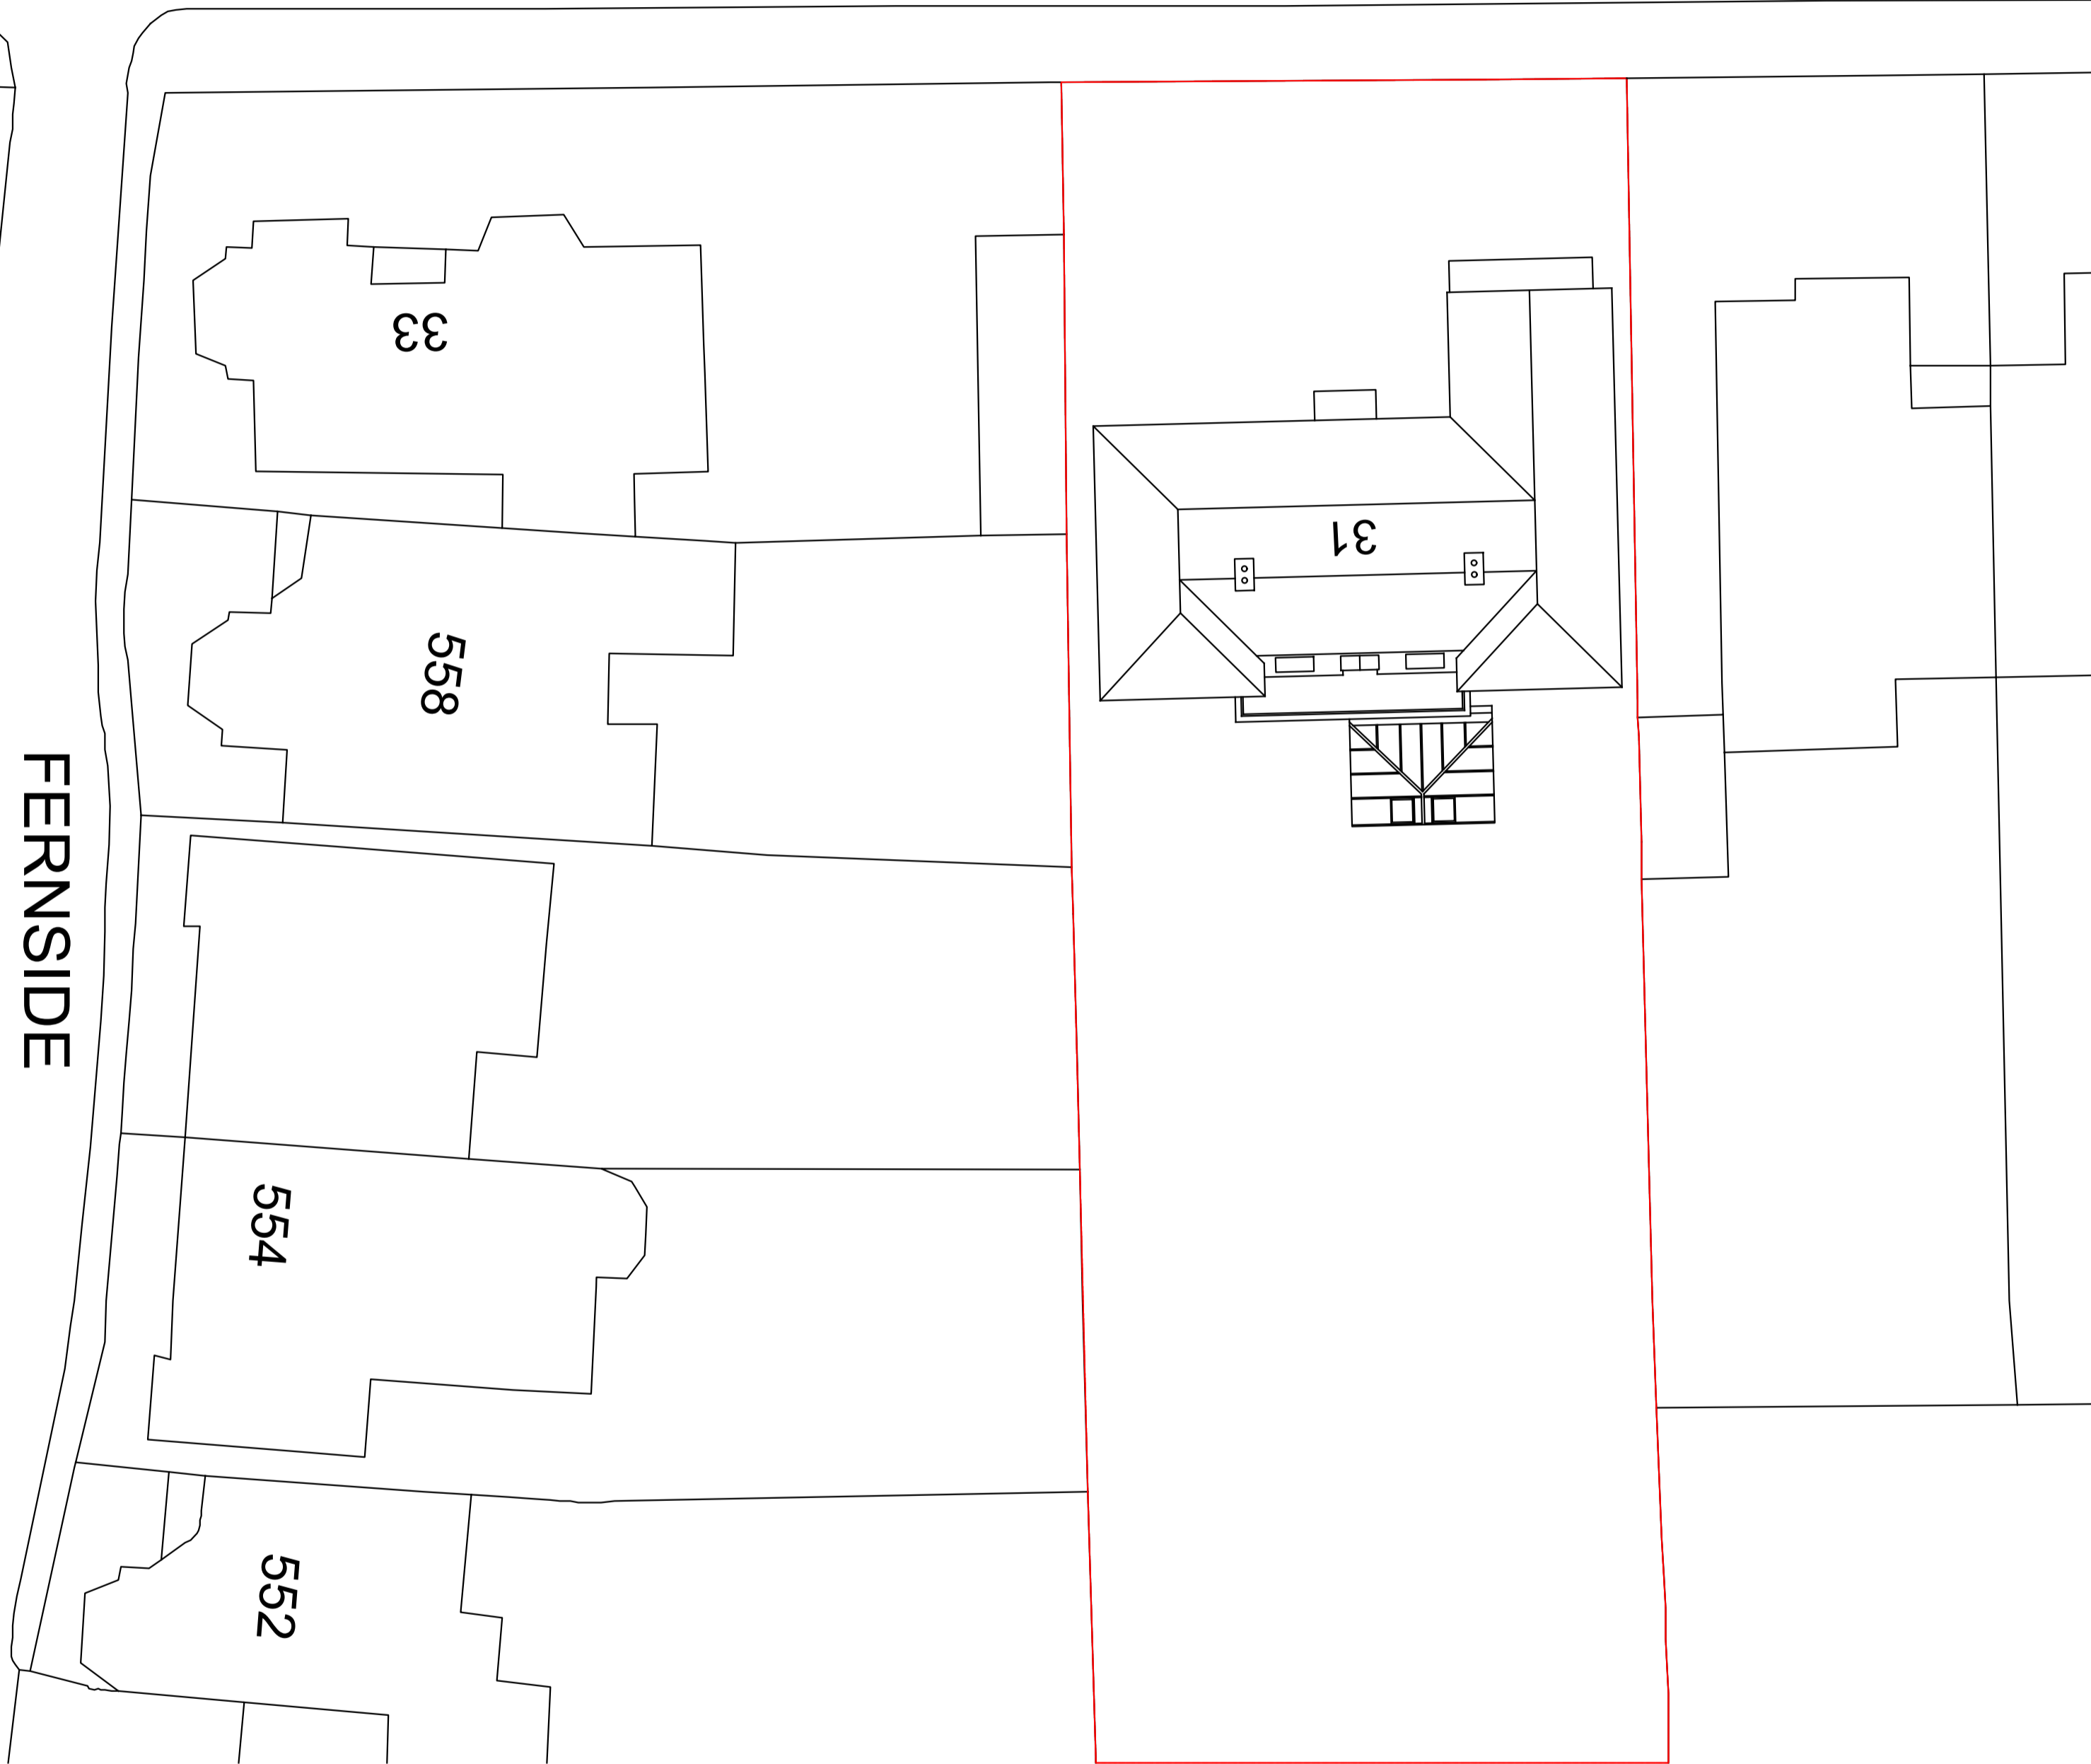

EXISTING Block Plan 1:200@A1

PROPOSED Block Plan 1:200@A1

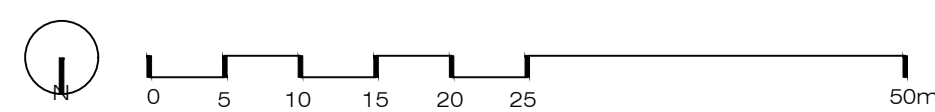

Ground Floor Office  
 33 Belize Lane  
 London NW3 5AS  
 Office: +44 (0) 207 431 9014  
 info@xularchitecture.co.uk  
 www.xularchitecture.co.uk

PLEASE NOTE:

1. All dimensions to be checked on site before fabrication.
2. Contractor to refer to engineers drawings before proceeding with works.
3. All drawings and designs are covered by design right (intellectual property), and may not be distributed, copied or issued without written permission by the Architect.
4. All design concepts are the sole property of the Architect and no adaptations, reproductions or copies may be made without written permission of the Architect.
5. These drawings are subject to any variation required or recommendation by any statutory authority, or for the better carrying out of the works.
6. Samples to be provided by contractor for XUL Architect's approval.
7. All finishes to XUL Architect's satisfaction.
8. All drawings to be approved by XUL Architecture prior to construction.

ADDITIONAL NOTE:

Issue key:	Project Address	Issue For:
Information (I)	31 West Heath Avenue, NW11 7QJ	PLANNING
Planning (P)	Scale 1:500@A1	EXISTING & PROPOSED
Tender (T)	Rev. Date 08.03.24	Block Plan
Construction (C)	Drawn AK	Dwg No. PA-03
As Built (B)	Checked EA	Project Number 24006
		Rev. P-00