

Copyright reserved.
 All dimensions to be checked on site before work commences.
 Figured dimensions to be taken in preference to scaled dimensions.
 If in doubt please ask.

Notes



Scale Bar

Revisions

- A - 27/02/24
Amendments following client meeting.
- B - 28/02/24
Side plinth area removed.

STATUS - PLANNING

crawford bond architects

Prima House
 267 Banbury Road
 Oxford OX2 7HT
 01865 331922
 07876 522232

enquiries@crawfordbondarchitects.com
 www.crawfordbondarchitects.com

Project
 88 COLLINWOOD ROAD

OXFORD

Title

**PROPOSED
 FLOOR
 PLANS 01**

Project architect DC


Drawn DC

Date 13/02/24


Scale 1 : 100 @A3

Job No 23024

Drawing No **100B**

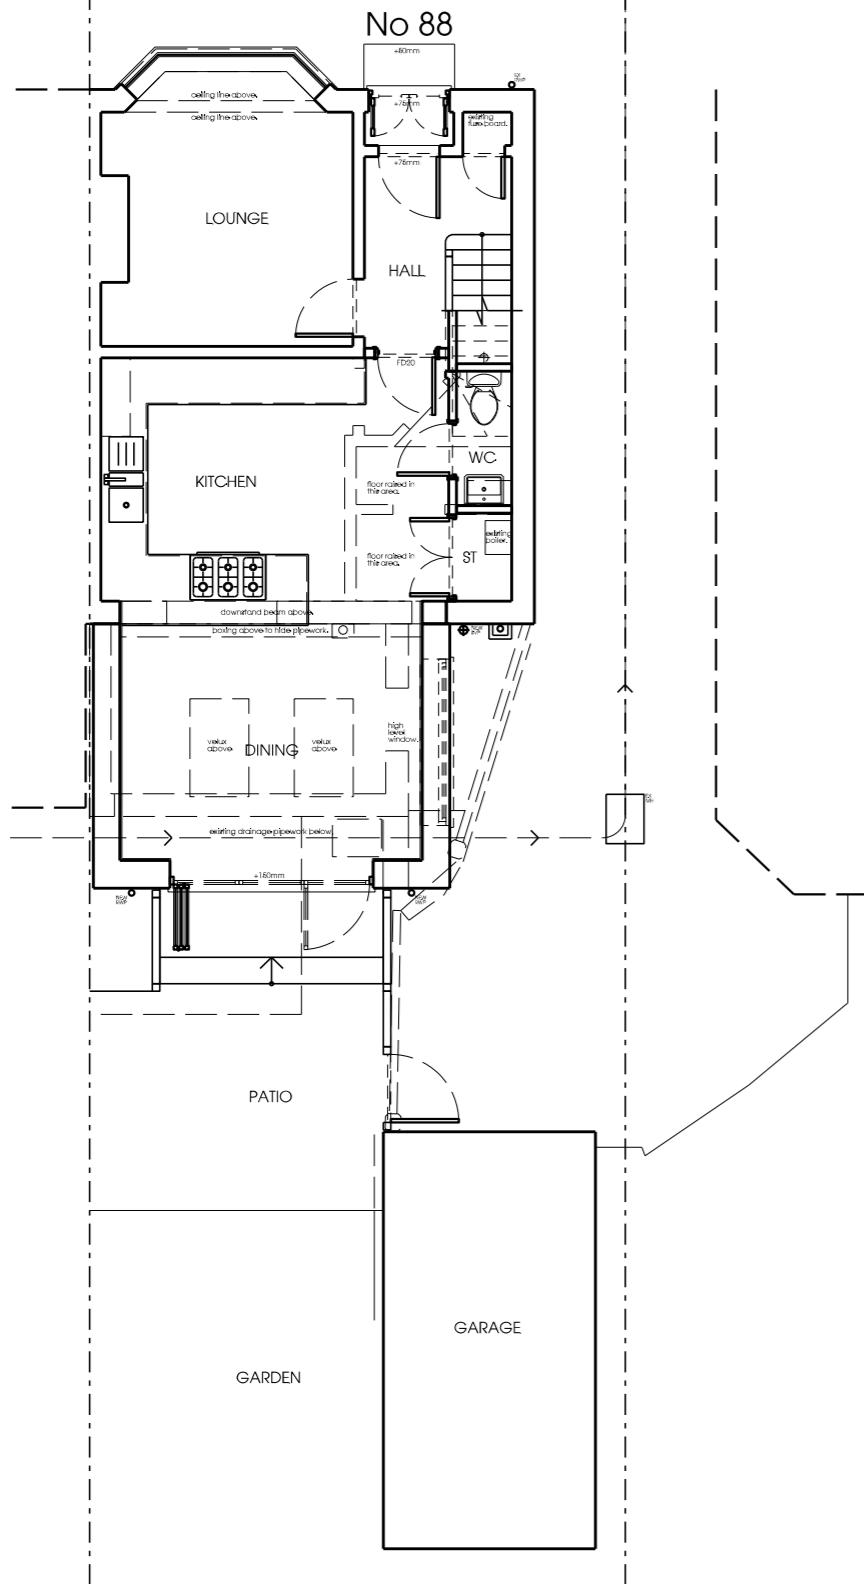

01 - Proposed Ground Floor Plan
 Scale 1:100 @ A3

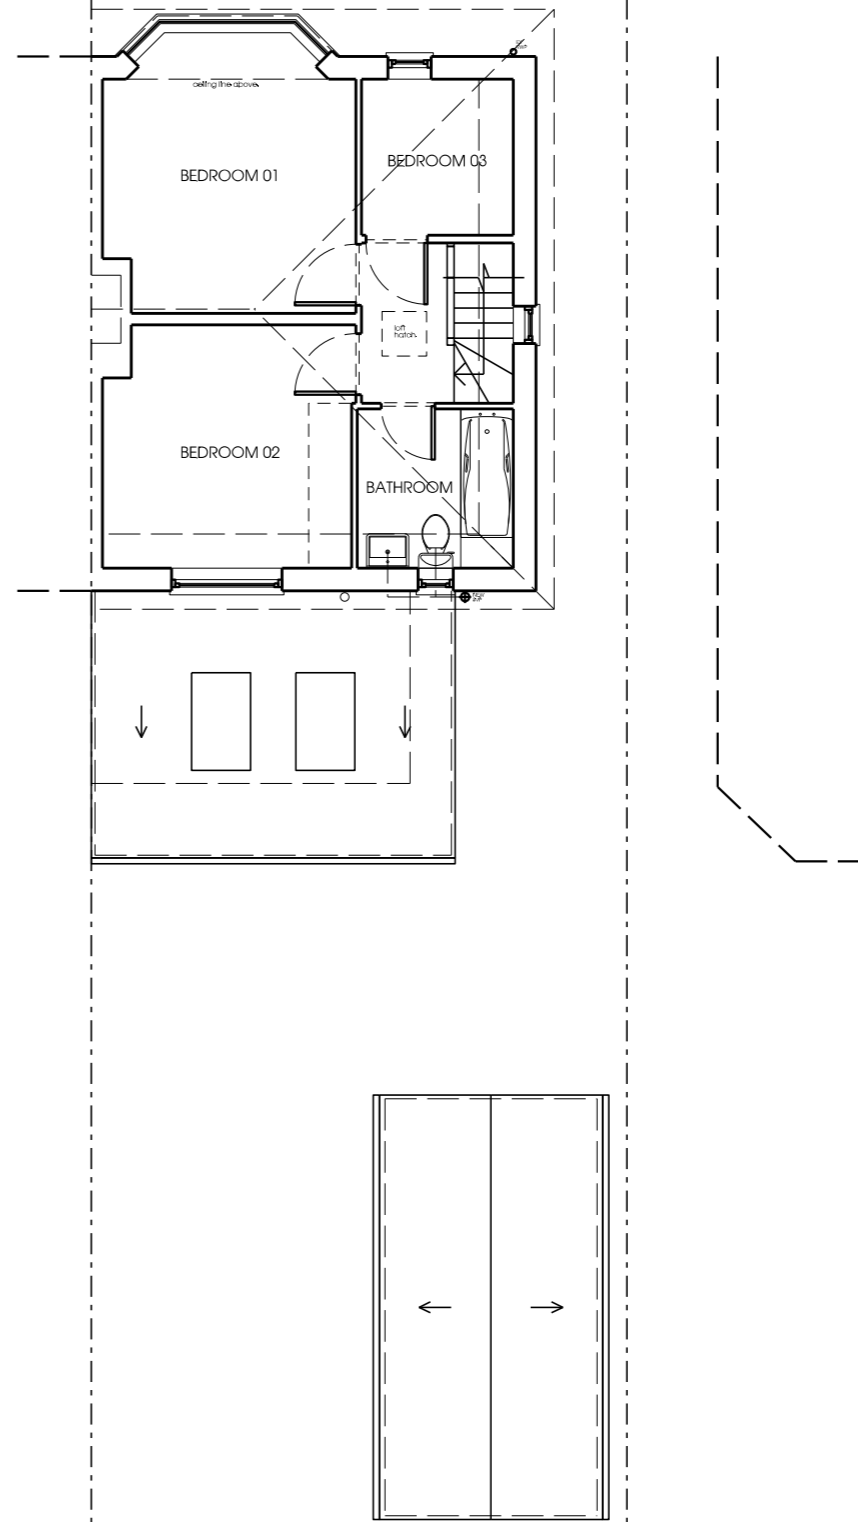

01 - Proposed First Floor Plan
 Scale 1:100 @ A3