



Copyright reserved.
 All dimensions to be checked on site before work commences.
 Figured dimensions to be taken in preference to scaled dimensions.
 If in doubt please ask.



Notes

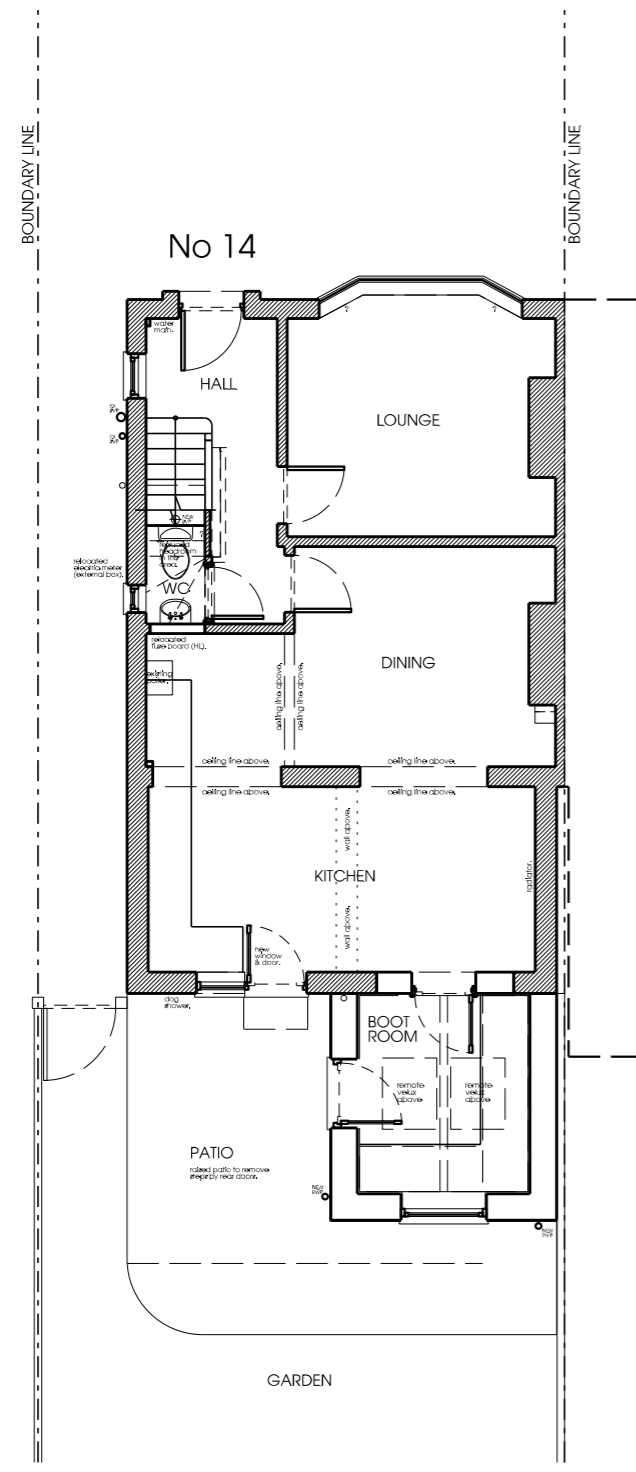

01 - Proposed Ground Floor Plan
 Scale 1:100 @ A3

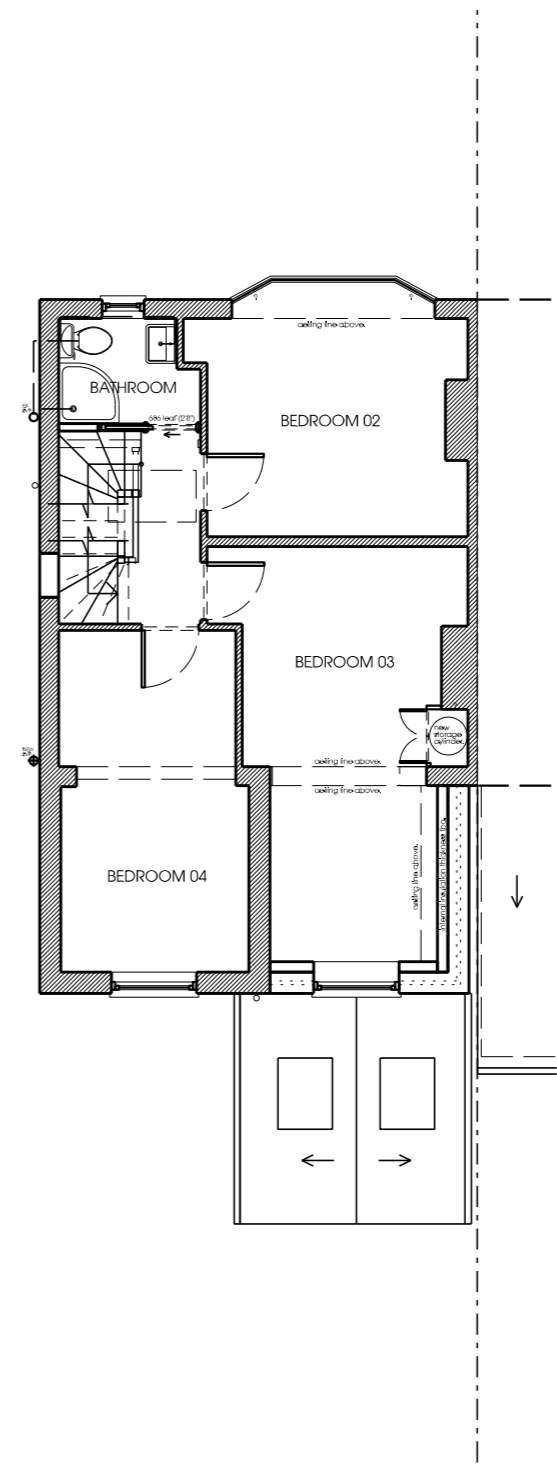

02 - Proposed First Floor Plan
 Scale 1:100 @ A3

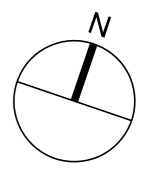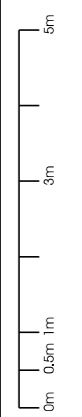

Scale Bar

Revisions
 A - 06/03/24
 Amendments following client meeting.

STATUS - PLANNING

crawford bond architects

Prima House
 267 Banbury Road
 Oxford OX2 7HT
 01865 331922
 07876 522232

enquiries@crawfordbondarchitects.com
 www.crawfordbondarchitects.com

Project
 14 BEECHEY AVENUE

OXFORD

Title
**PROPOSED
 FLOOR
 PLANS 01**

Project architect	DC
Drawn	DC
Date	01/03/24
Scale	1 : 100 @A3
Job No	24001
Drawing No	100A