






01. PROPOSED REAR ELEVATION (NORTH EAST)

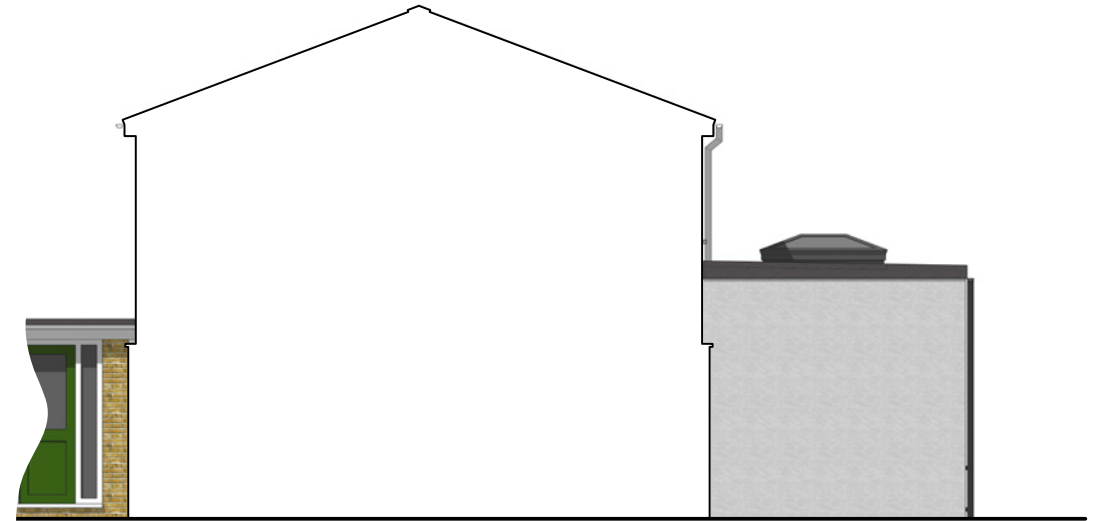

02. PROPOSED SIDE ELEVATION (SOUTH EAST)

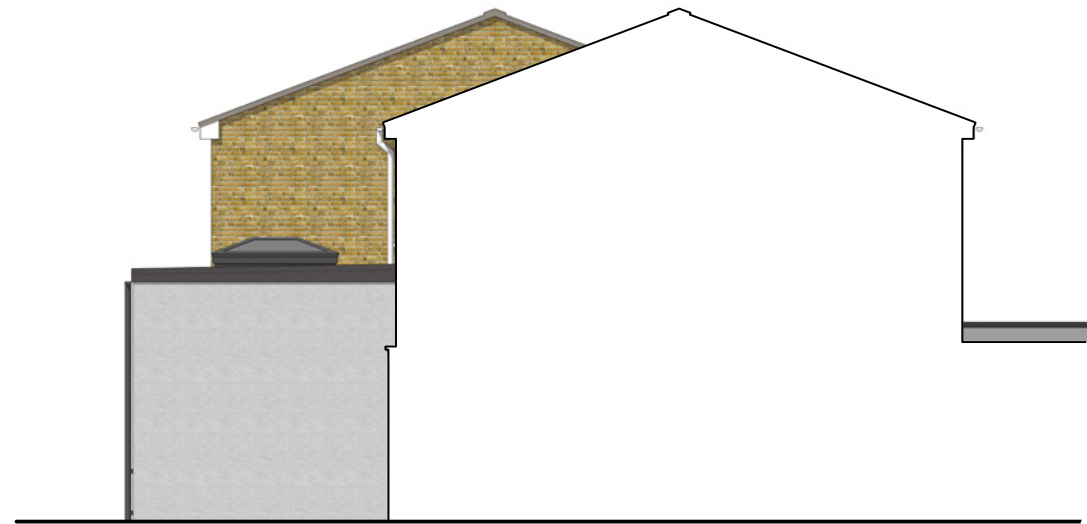

03. PROPOSED SIDE ELEVATION (NORTH WEST)

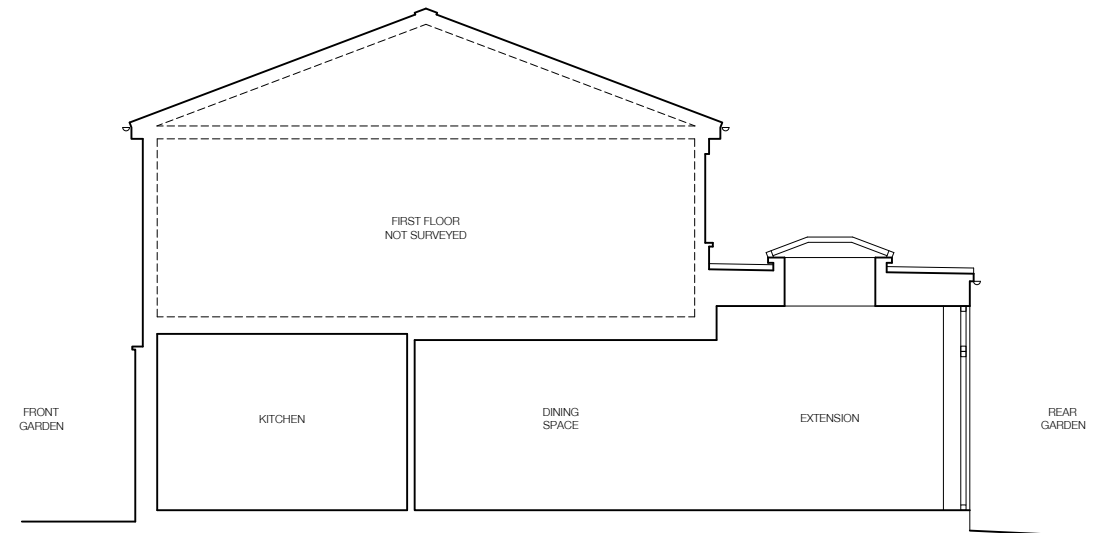

04. PROPOSED SECTION


PROPOSED MATERIAL CLADDING

WALLS:	BRICK
ROOF:	EPDM
WINDOWS & DOORS:	GREY METAL / UPVC
RAINWATER GOODS:	GREY UPVC

PLANNING

GENERAL NOTES

THE LEVEL OF INFORMATION IN THIS DRAWING IS IN THE RELATION TO MAKING THE PLANNING APPLICATION. THE INFORMATION SHOWN SHOULD NOT BE USED FOR ANY OTHER PURPOSE (SUCH AS COSTING OR CONSTRUCTION) UNLESS PERMISSION IS EXPRESSLY GIVEN BY CLIENT/ARCHITECT. RIGHTS FOR PARTY WALL AND RIGHTS OF LIGHT LIES WITH THE CLIENT. A SPECIALIST MEASURED SURVEY HAS NOT BEEN CARRIED OUT ON THE SITE. ALL DIMENSIONS SHOULD BE CHECKED ON SITE.

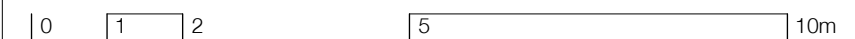

Job: 36 Boundary Brook Road
 Job No: 551
 Drawing: Proposed Elevations
 Level: -
 Scale: 1:100@A3
 Drawing No: 030.00
 Revision: A



tom gristwood architects
 w: tomgristwoodarchitects.com t: 01367 615585