




01. EXISTING REAR ELEVATION (NORTH EAST)



02. EXISTING SIDE ELEVATION (SOUTH EAST)



03. EXISTING SIDE ELEVATION (NORTH WEST)

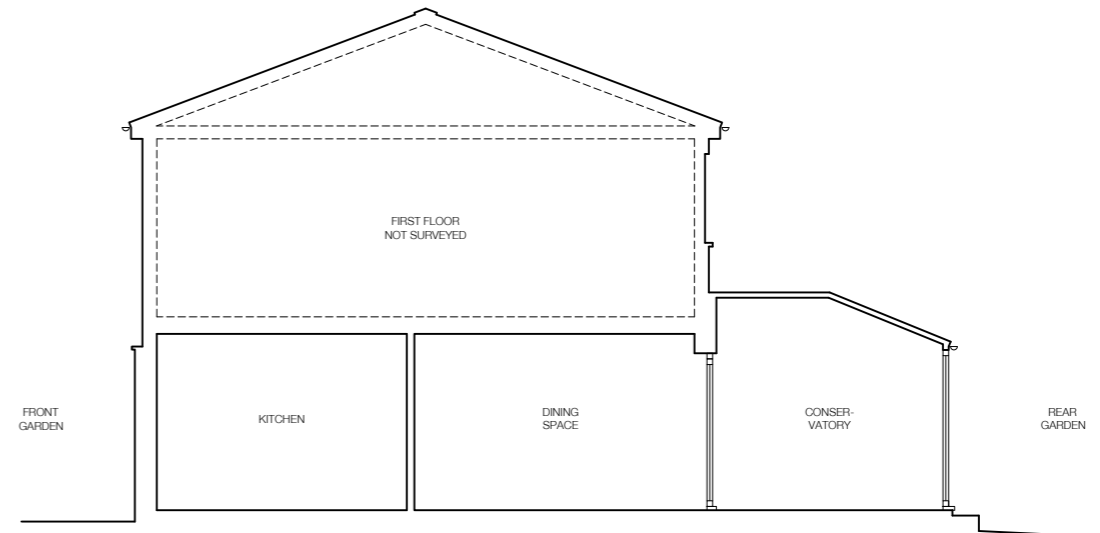


04. EXISTING SECTION

EXISTING MATERIAL CLADDING	
WALLS:	BRICK & HUNG TILES
ROOF:	TILE & POLYCARBONATE SHEETS
WINDOWS & DOORS:	WHITE UPVC
RAINWATER GOODS:	WHITE UPVC

## PLANNING

### GENERAL NOTES

THE LEVEL OF INFORMATION IN THIS DRAWING IS IN THE RELATION TO MAKING THE PLANNING APPLICATION. THE INFORMATION SHOWN SHOULD NOT BE USED FOR ANY OTHER PURPOSE (SUCH AS COSTING OR CONSTRUCTION) UNLESS PERMISSION IS EXPRESSLY GIVEN BY CLIENT/ARCHITECT. RIGHTS FOR PARTY WALL AND RIGHTS OF LIGHT LIES WITH THE CLIENT. A SPECIALIST MEASURED SURVEY HAS NOT BEEN CARRIED OUT ON THE SITE. ALL DIMENSIONS SHOULD BE CHECKED ON SITE.

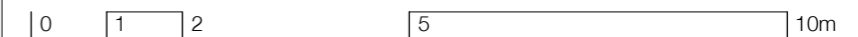

Job: 36 Boundary Brook Road  
 Job No: 551  
 Drawing: Existing Elevations  
 Level: -  
 Scale: 1:100@A3  
 Drawing No: E030.00  
 Revision: A



tom gristwood architects  
 w: tomgristwoodarchitects.com t: 01367 615585