


**Proposed Variations to Planning Drawings**

<b>A</b>	Slightly smaller window
<b>B</b>	Gable support changed
<b>C</b>	Porch becomes smaller, in line with bays
<b>D</b>	Brickwork to side of bays retained (no longer being tile hung)
<b>E</b>	Rendered and painted decorative skirt across front
<b>F</b>	Brick pillar in middle of both front bays for aesthetics and ease of construction and glazing
<b>G</b>	Reduced area of tile hanging, existing render retained

Beachcombers, Cliffe Road, Kingsdown, CT14 8AJ  
 Variations to drawings relating to planning  
 permission 22/00962

**Drawing J1 - Front Elevation and Front part of  
 North Side Elevation**

Scale 1:100 at A4  
 24 February 2024

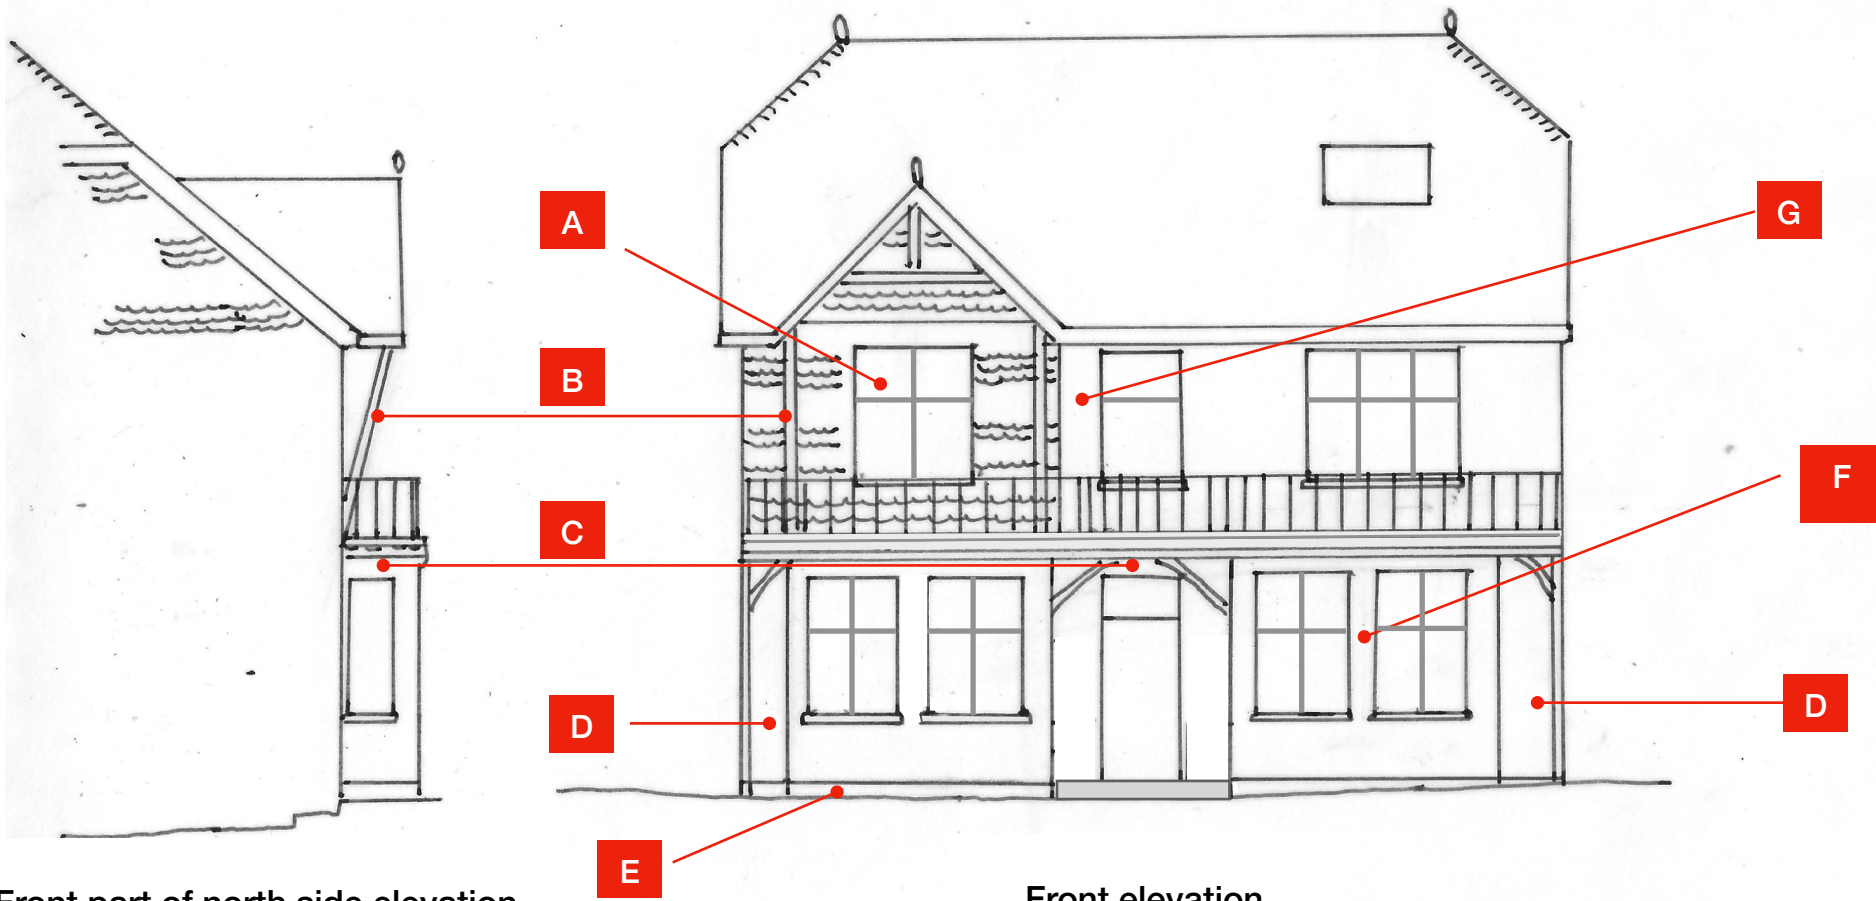

Front part of north side elevation

Front elevation

