




Existing Front elevation

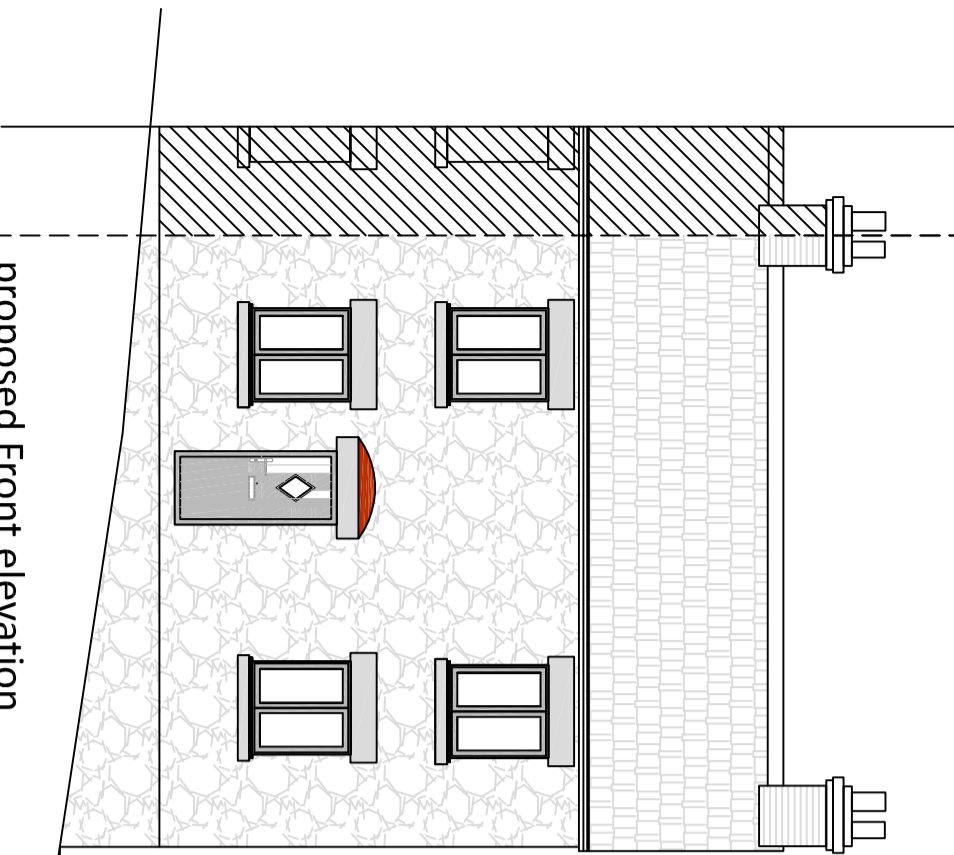


proposed Front elevation

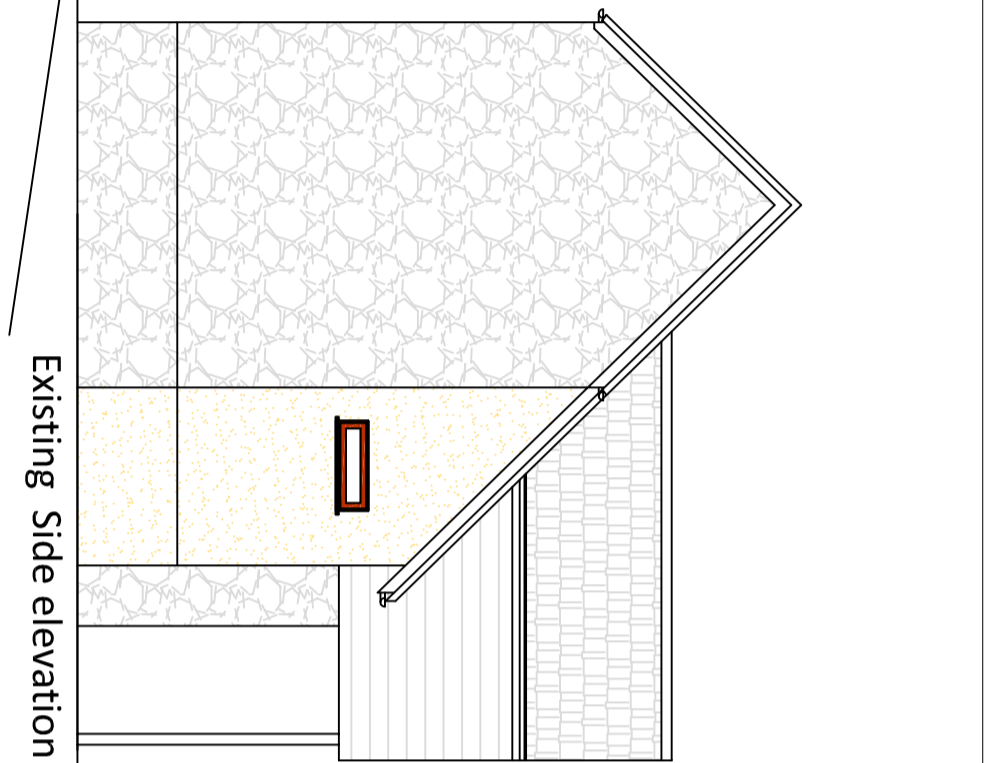


Existing Side elevation

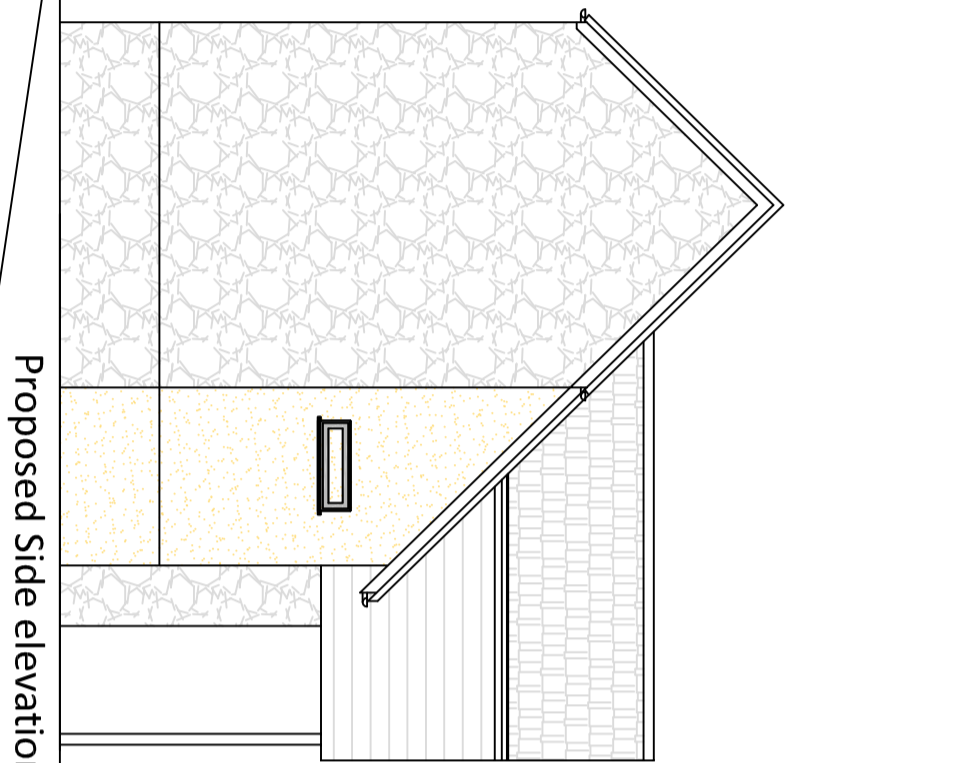


Proposed Side elevation

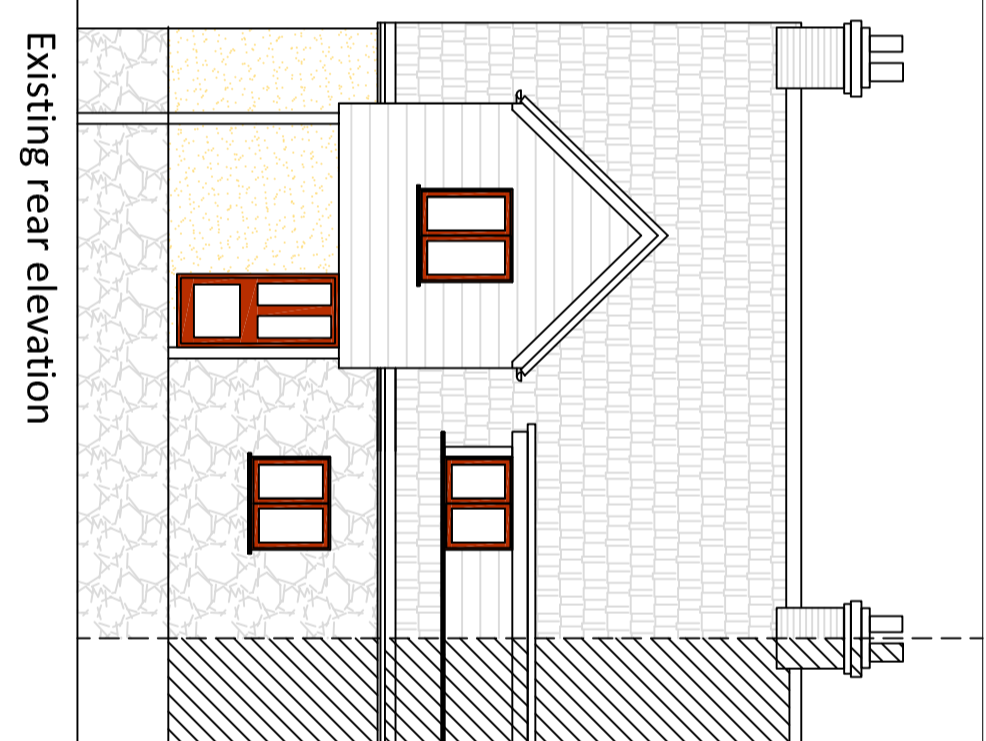


Existing rear elevation

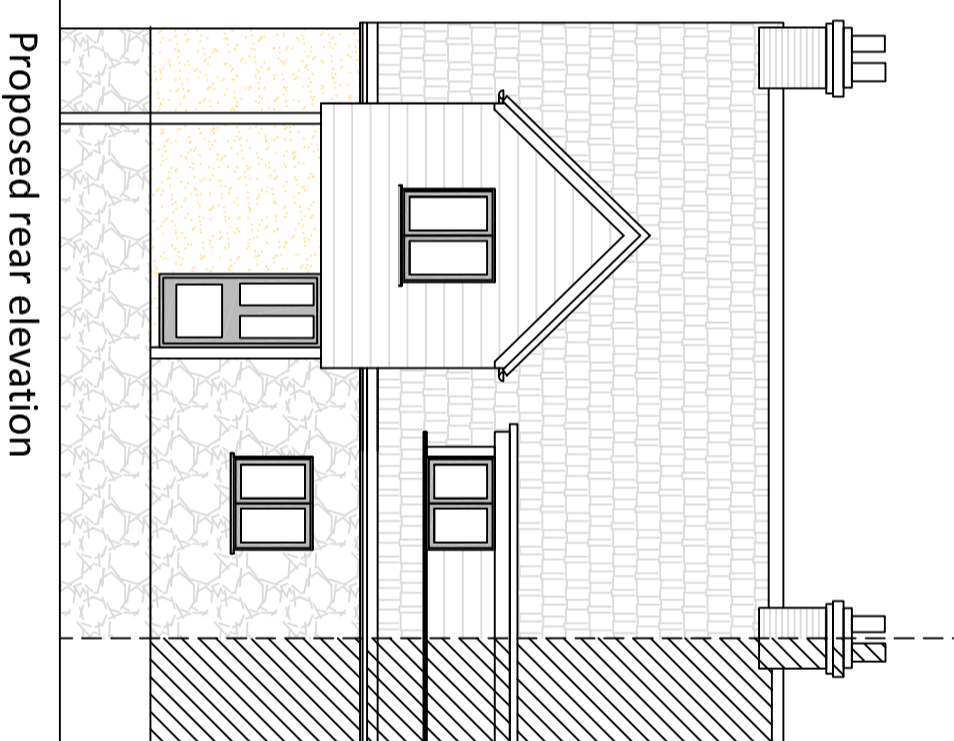



Proposed rear elevation

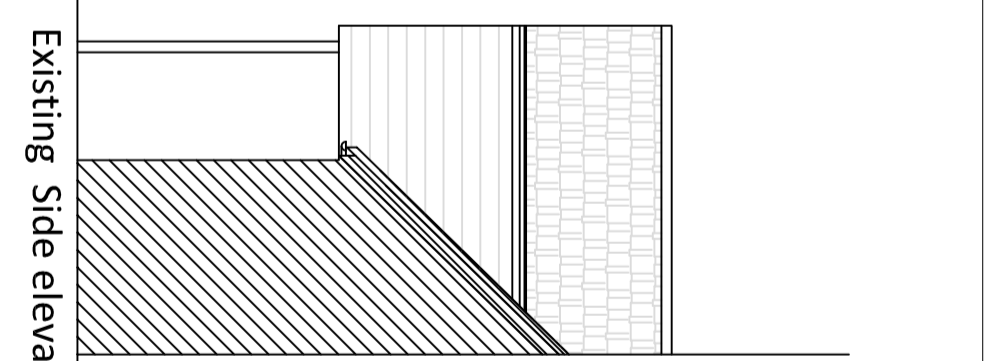

Existing Side elevation

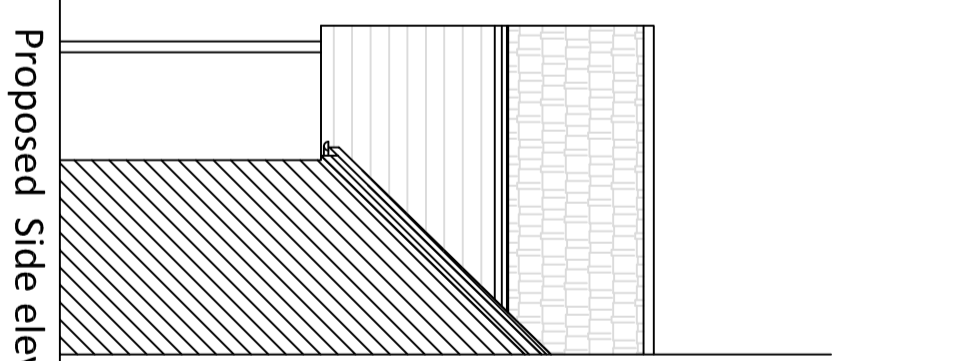

Proposed Side elevation

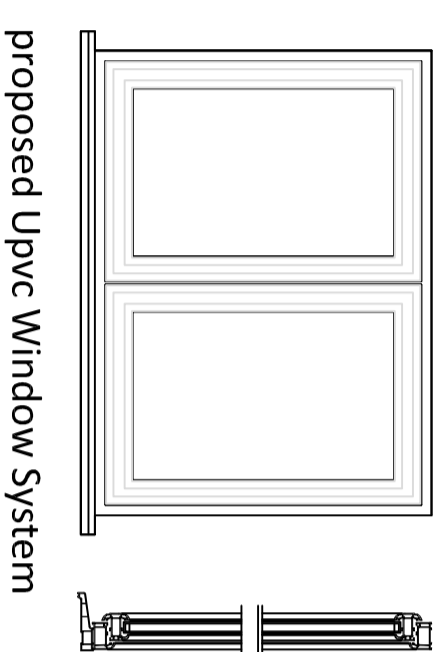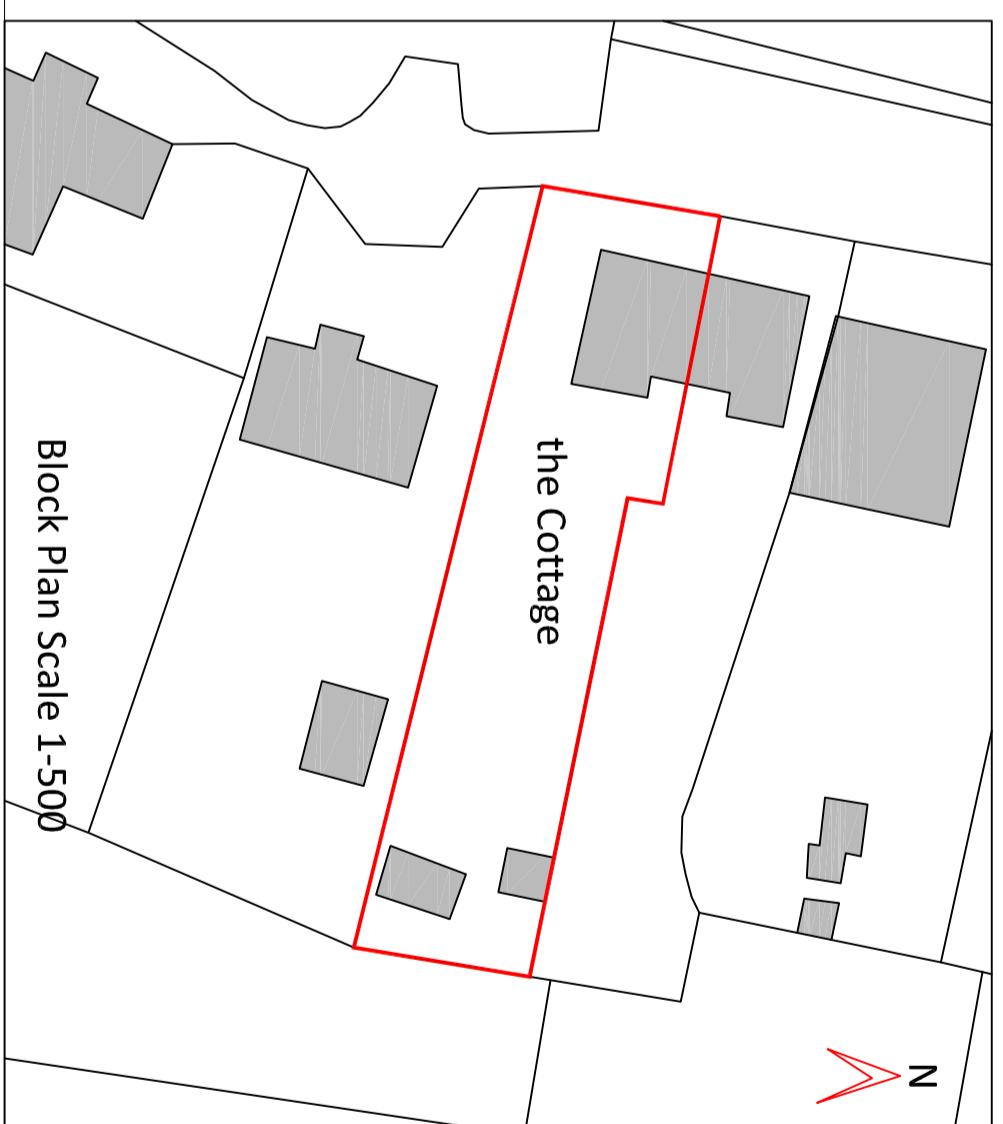


proposed UPvc Window System

Important Customer Notes:

Please study these plans carefully and note the dimensions shown along with any comments and additional details relating to your project. We would also ask that you pay particular attention to the actual position on the building and the distances from each side of your property in relation to any gable ends, boundaries & existing door or window locations, as these drawings will be issued to our builder. Any changes, errors or amendments to these drawings must be notified in writing by email or post immediately to the surveyor and NOT your original sales representative and would further advise that NO changes can be made to these plans once works commence on site as additional costs and charges may be incurred!

NB: All views shown are EXTERNAL looking at your property from the garden, patio or terrace area, unless otherwise stated.

To calculate the approximate internal floor areas:
Deduct 275mm from the overall external sizes shown on the base plan for each new cavity wall constructed.
(ie: a base 5000mm wide x 3000mm projection externally would have an internal floor area of 4450mm x 2725mm)

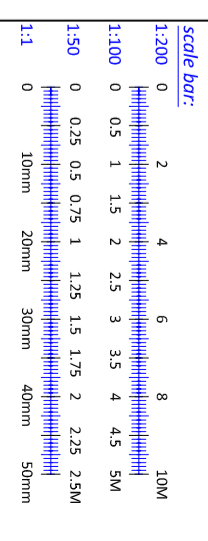

Window Specification

Frames: UPvc
External Frame Colour: White
Internal Frame Colour: White
Glazing: (Band A Glass all frames)
28mm 'Double' Glazed Warmedge Units

Date:	Revisions:	Ref:
		A
		B
		C
		D

Project: replacement Windows & Doors

Customer Name: Mr & Mrs Parry
Installation Address: the Cottage, Church Way, Blakeney, G10S 6LLS 4DT

Drawn By: Harvey Stevens
 email: harvestev@bluwinover.co.uk

D/No: 001
Date: February 2024

Scale: 1:100 & 1:25
Paper Size: A2

5 Star Windows & Conservatories
 Units 1 & 2 Tenat Works
 Worcester Rd,
 Kidderminster, DY10 1JR
 Tel: 01562 66660
 Fax: 01562 66693
 E-mail: contracts@5starwindows.co.uk
 Website: www.5starwindows.co.uk

5 STAR WINDOWS & CONSERVATORIES

Copyright Drawing NOT to be reproduced without written permission from: 5 Star Construction Services Ltd for 5 Star Windows & Conservatories. Limited Reg No: 7576276

Copies to: Builders, Installers, Main File.
 NB: DO NOT Scale from drawings for setting out or manufacture. Any discrepancies to be notified as soon as possible.

CONSTRUCTION
 JHO
 ultra installer