



Notes


©Crown Copyright and database rights 2020 OS Licence no. 100019980

Site Area: 368.46m<sup>2</sup>



Revision notes
-
-
-
-

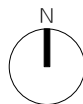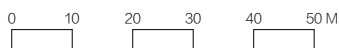

  
**MASONWOOD**  
DESIGN

client  
Mr & Mrs Plaha

project  
50 Star Post Road, Camberley GU15 4DF


drawing  
SITE LOCATION PLAN

date Feb. 2021	scale 1:1250 at A4	project no <b>2021.008</b>
work stage <b>1</b>	drawing no <b>S01</b>	revision -


www.masonwoodgroup.co.uk  
gc@masonwoodgroup.co.uk  
020 7118 5040

Notes

- 2465 Ceiling height
- CH Cill height
- WH Window height
- C Cupboard
- MH Manhole

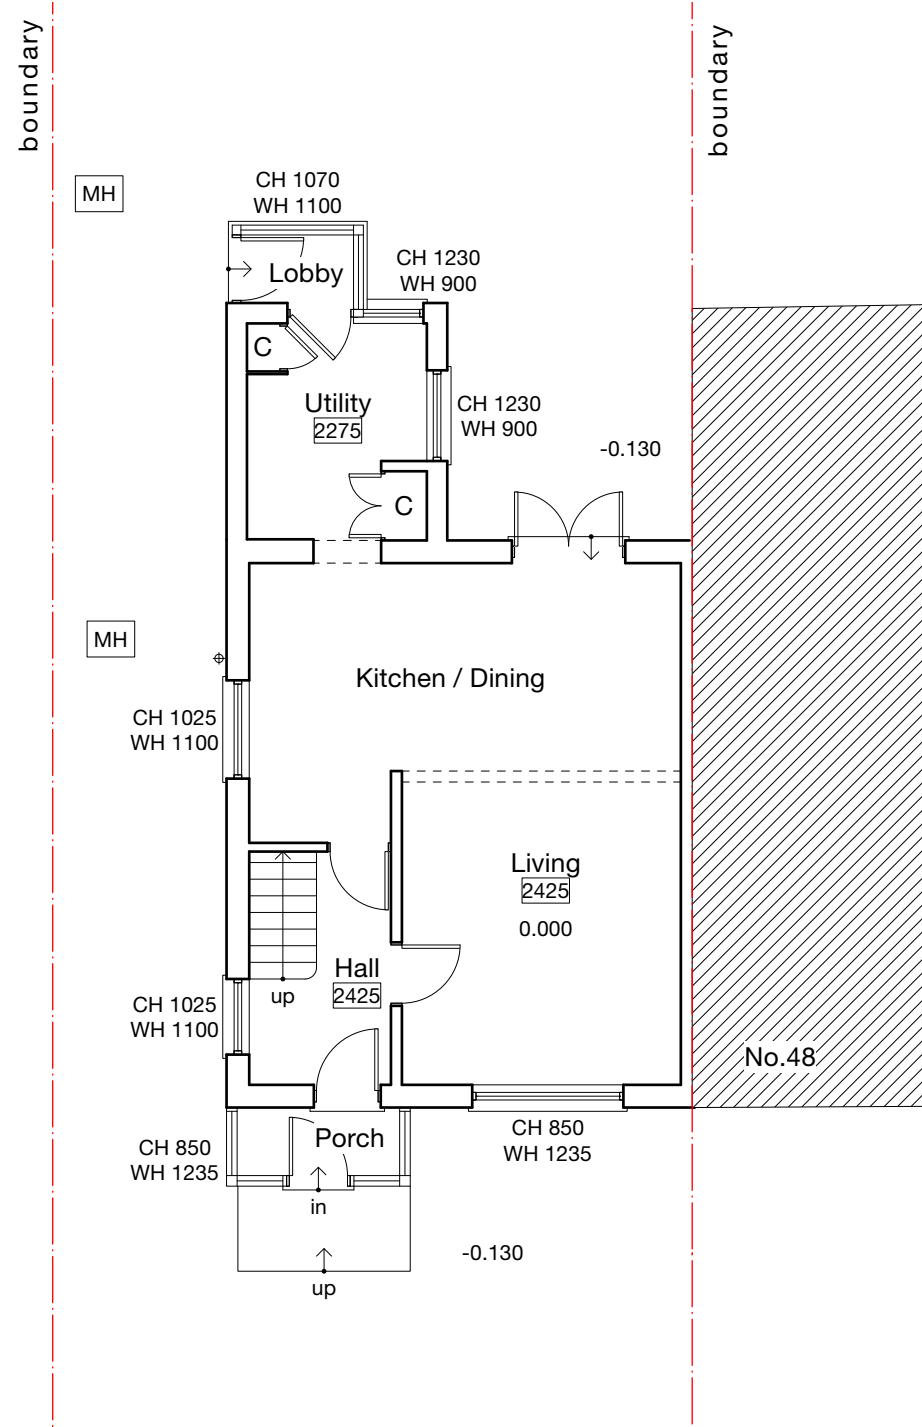


**GROUND**

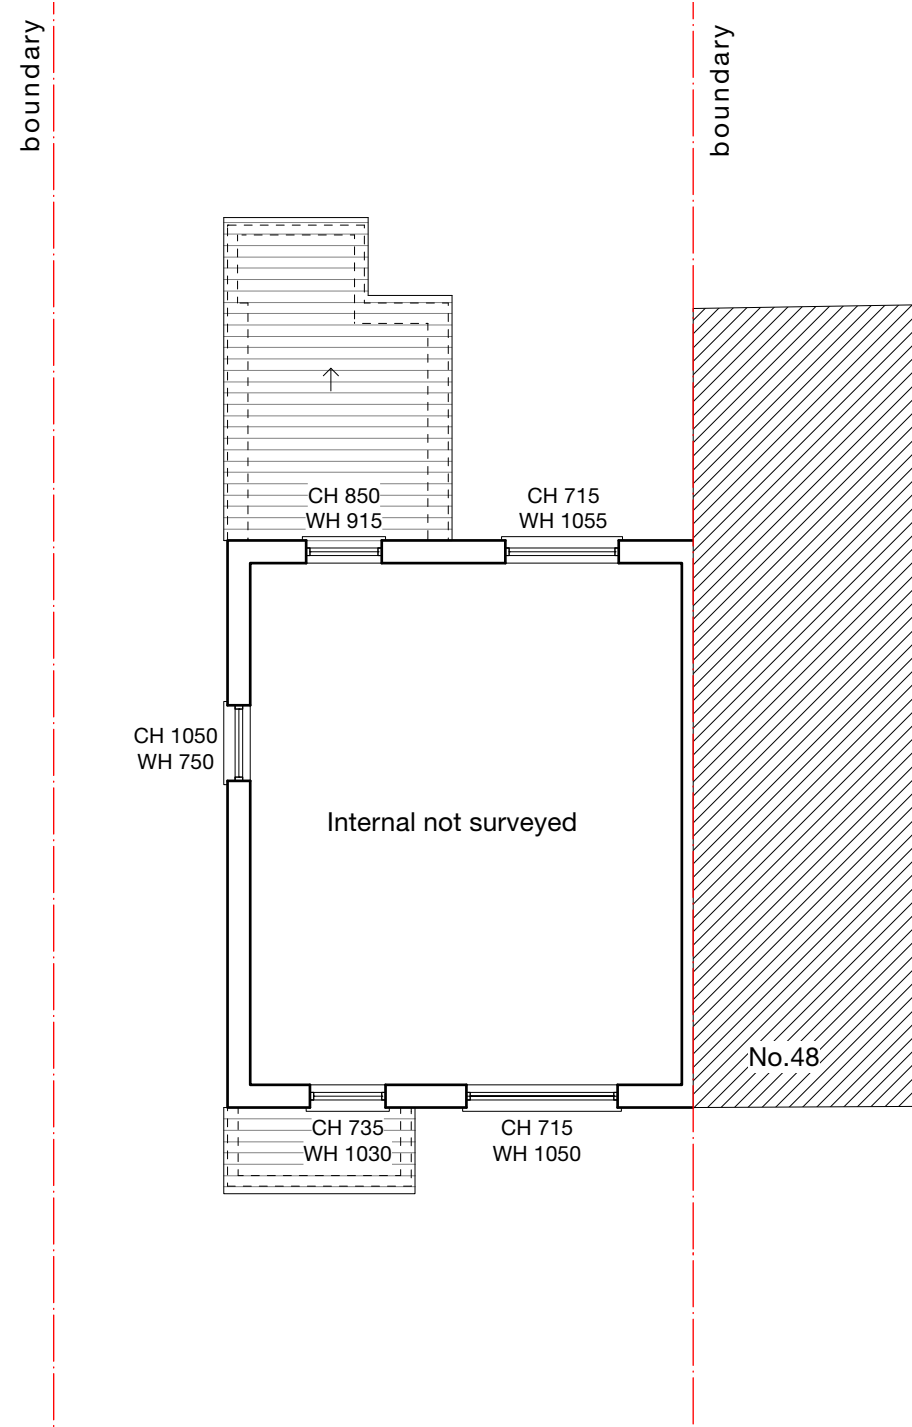


**FIRST**

-	-	-	-

Revision notes

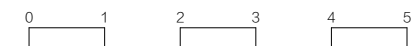



**MASONWOOD**  
DESIGN

www.masonwoodgroup.co.uk  
gc@masonwoodgroup.co.uk  
020 7118 5040

client  
Mr & Mrs Plaha

project  
50 Star Post Road, Camberley GU15 4DF

drawing  
EXISTING GROUND &  
FIRST FLOOR PLANS

date  
Feb. 2021


work stage  
1


scale  
1:100 at A3

drawing no  
S02

project no  
**2021.008**

revision  
-

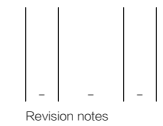

**MASONWOOD**  
DESIGN


client  
Mr & Mrs Plaha


project  
50 Star Post Road, Camberley GU15 4DF

drawing EXISTING SITE PLAN

date Feb. 2021	scale 1:200 at A3	project no <b>2021.008</b>
work stage <b>1</b>	drawing no <b>S03</b>	revision -

www.masonwoodgroup.co.uk  
gc@masonwoodgroup.co.uk  
020 7118 5040

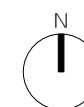


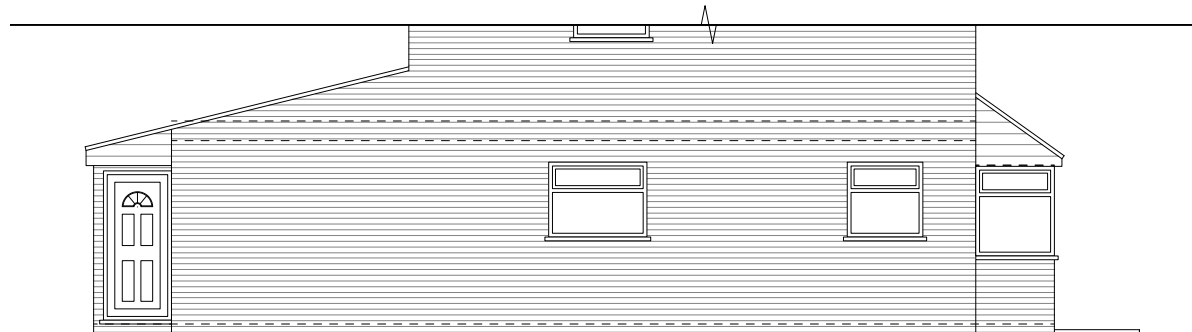


**NORTH-WEST**  
Side



**SOUTH-WEST**  
Front

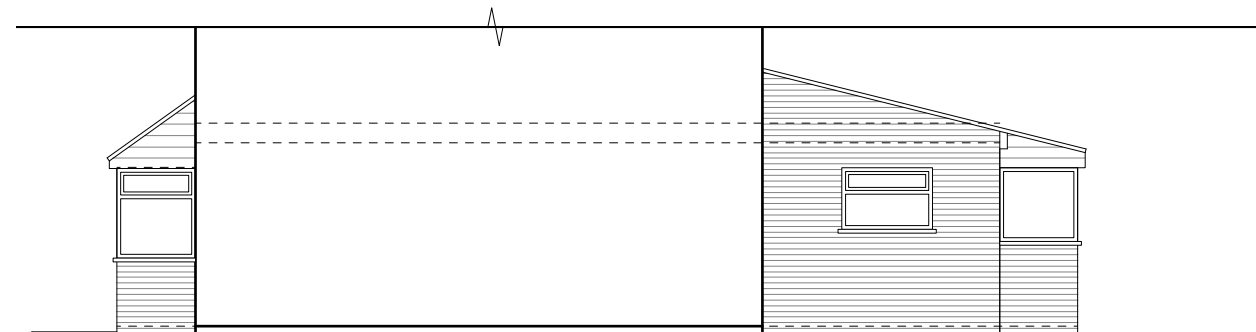


**SOUTH-EAST**  
Side

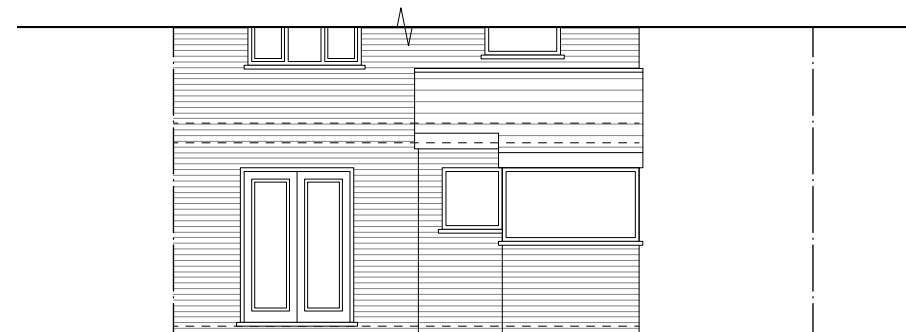

**NORTH-EAST**  
Rear

Revision notes
-
-
-

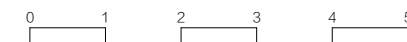

www.masonwoodgroup.co.uk  
gc@masonwoodgroup.co.uk  
020 7118 5040

client  
Mr & Mrs Plaha

project  
50 Star Post Road, Camberley GU15 4DF

drawing **EXISTING ELEVATIONS**

date Feb. 2021	scale 1:100 at A3	project no <b>2021.008</b>
work stage <b>1</b>	drawing no <b>S04</b>	revision -