



Ground Floor Plan scale 1:100


All Floor Areas of bedroom exclude W/C
 Total Amenity Space – 6.64Sqm

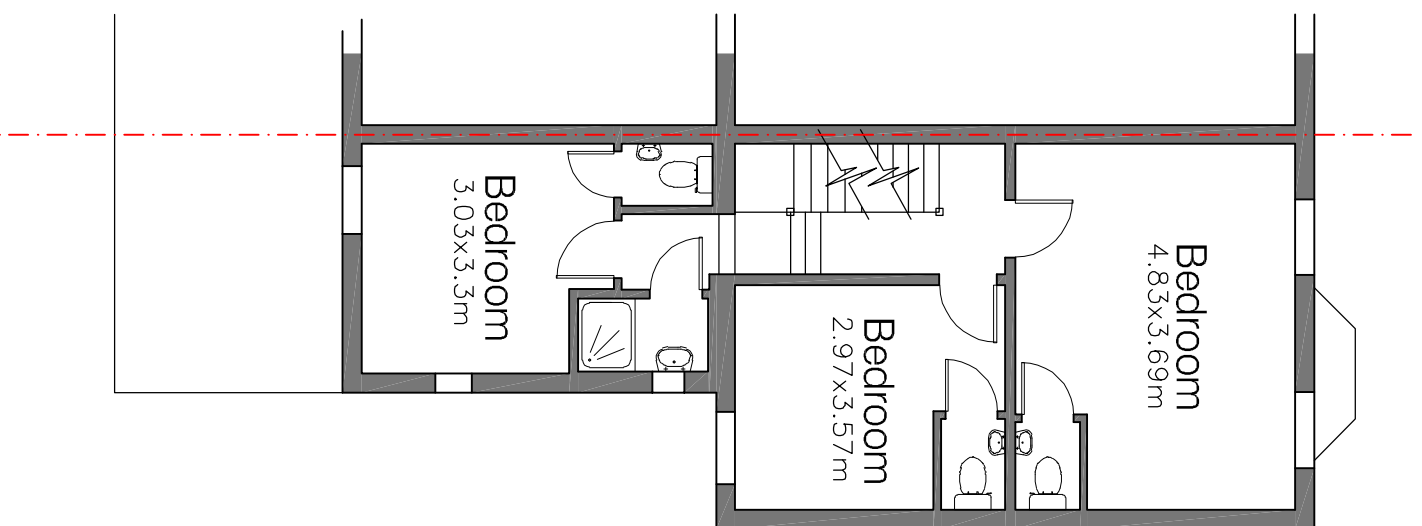

First Floor Plan scale 1:100

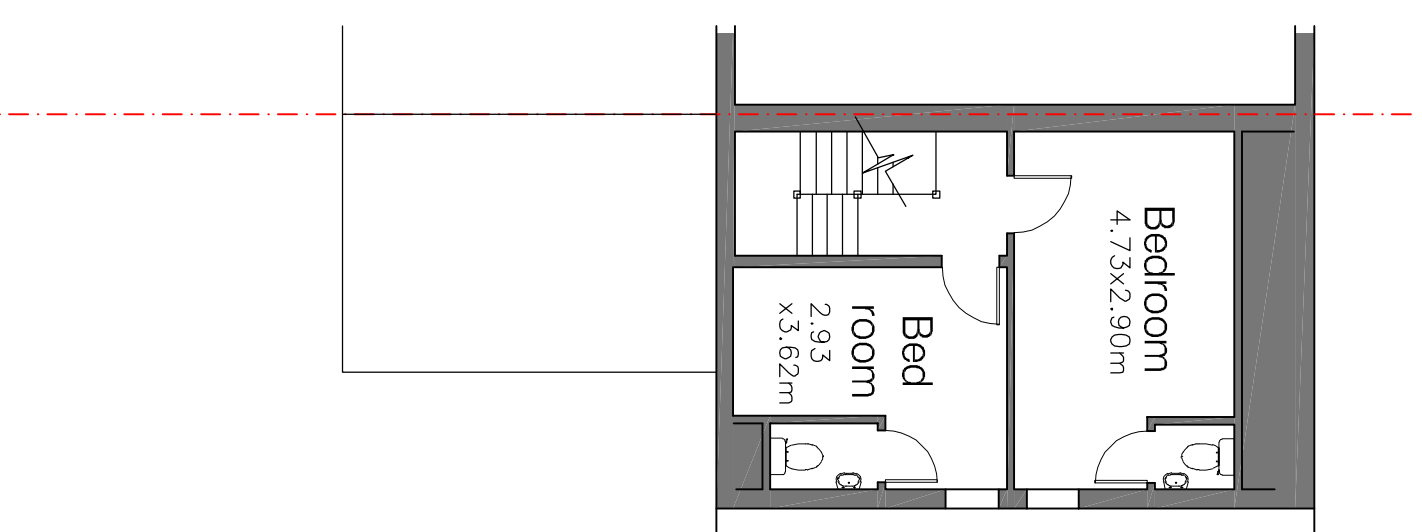

Second Floor Plan scale 1:100

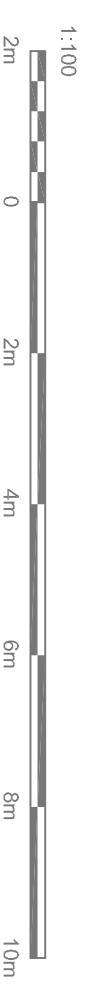

SHEET CONTENT			DRAWING NO		CLIENT	
Existing Floor Plans			2023/1609 - P02		XXXXXXXX	
SHEET NO	SCALE	DATE	DESIGNED	CHECKED	APPROVED	LOCATION
P02 @ A3	1:100	Sept 2023	A. E.	XXX	XXX	4 Grange Park Road Thornion Heath CR7 8QA
REV. SUFFIX	DATE OF REVISION	INITIALS	REVISION DETAILS			