


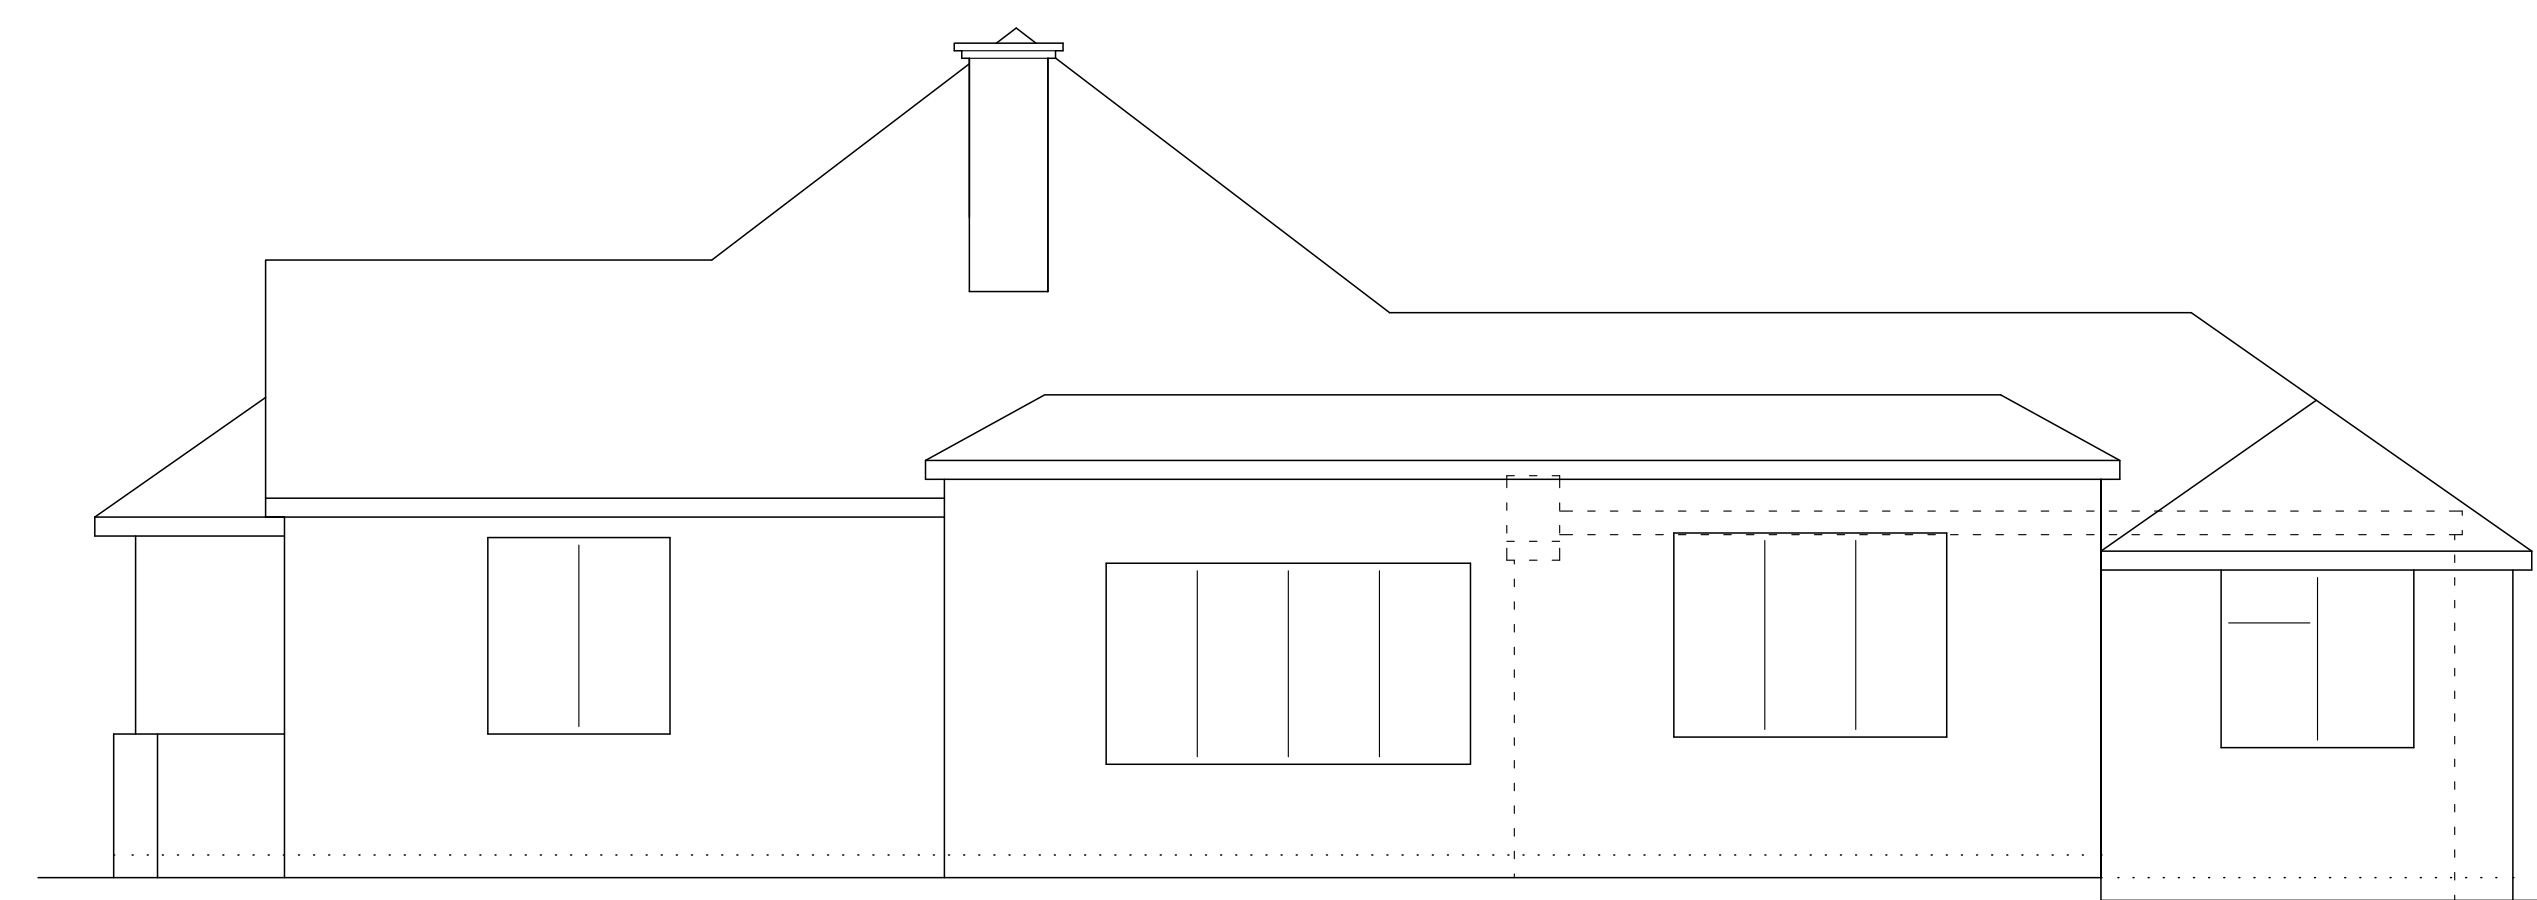


EXISTING FRONT ELEVATION




EXISTING SIDE ELEVATION

Garage omitted for clarity

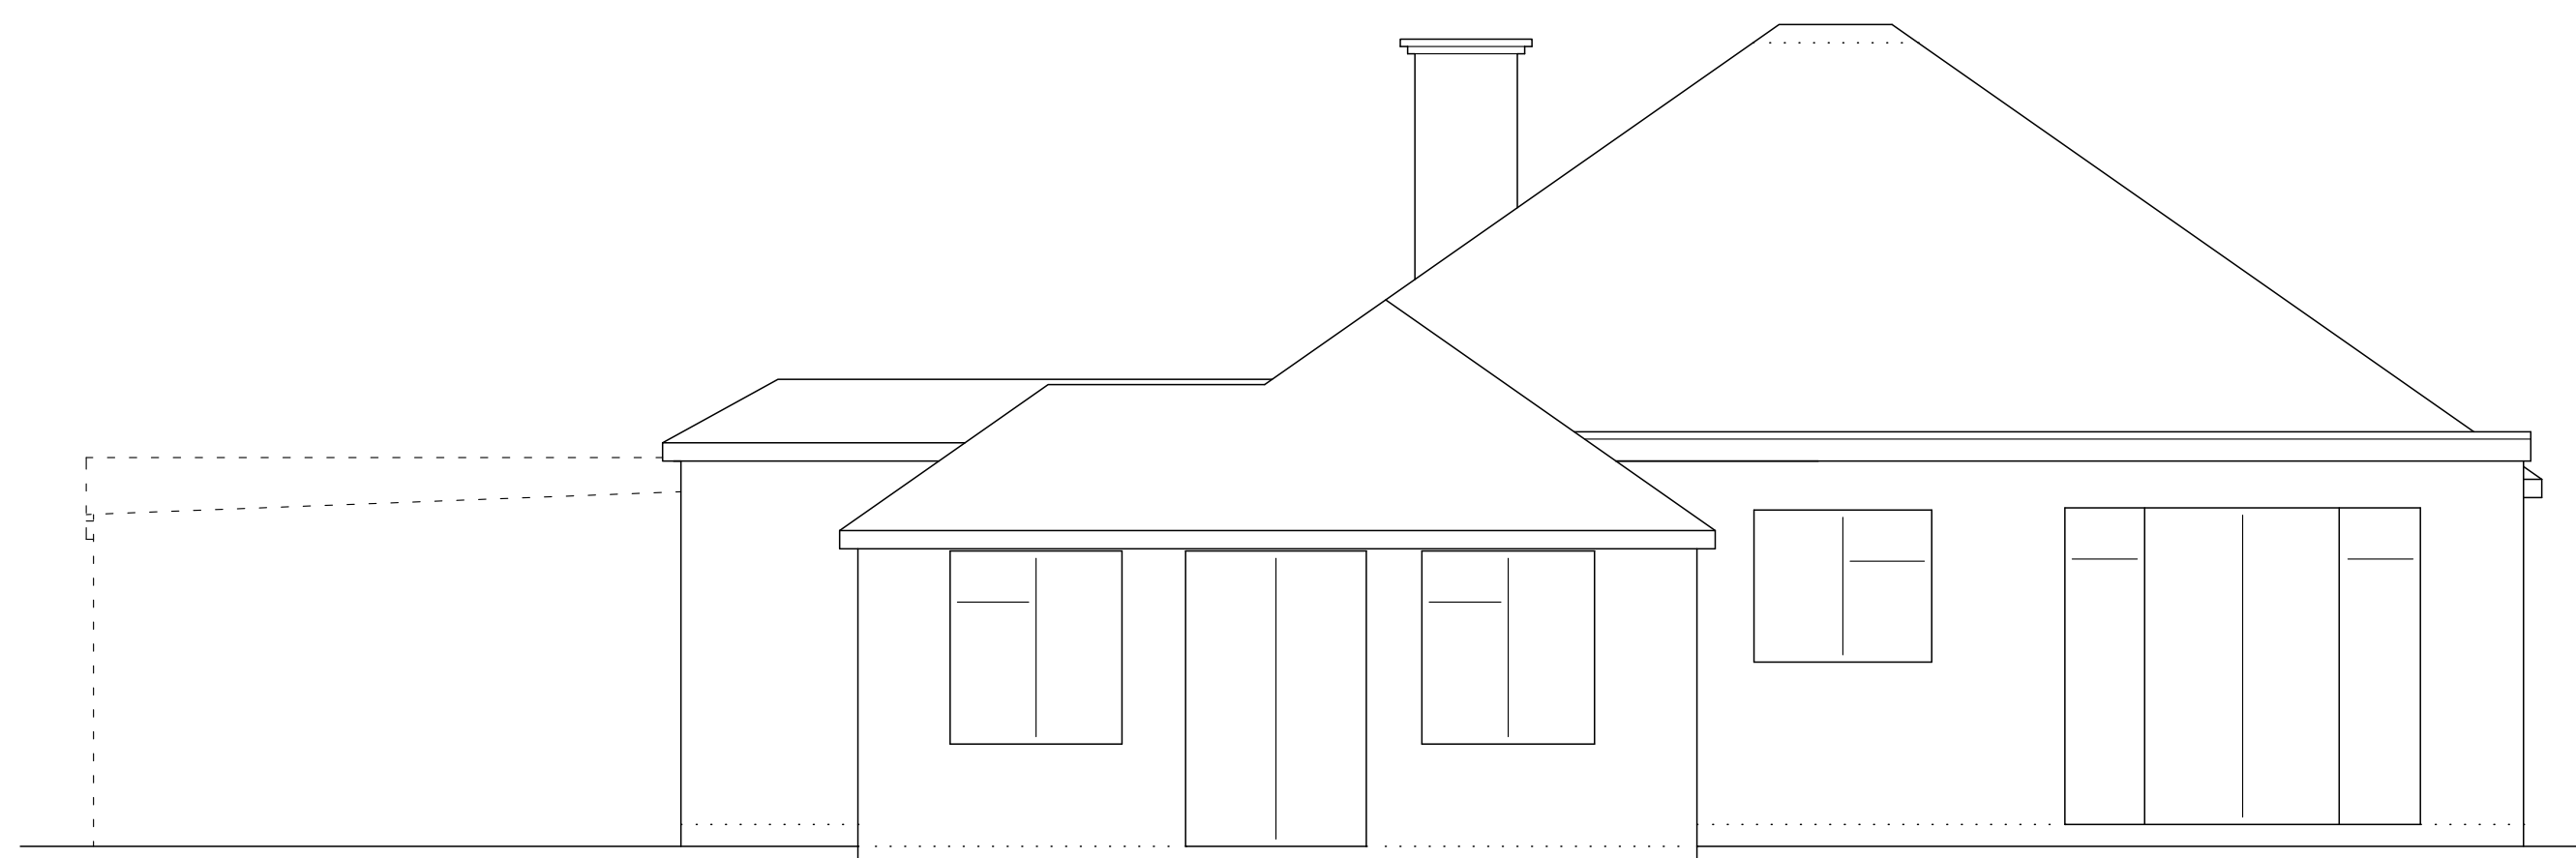


EXISTING REAR ELEVATION

Outbuilding omitted for clarity

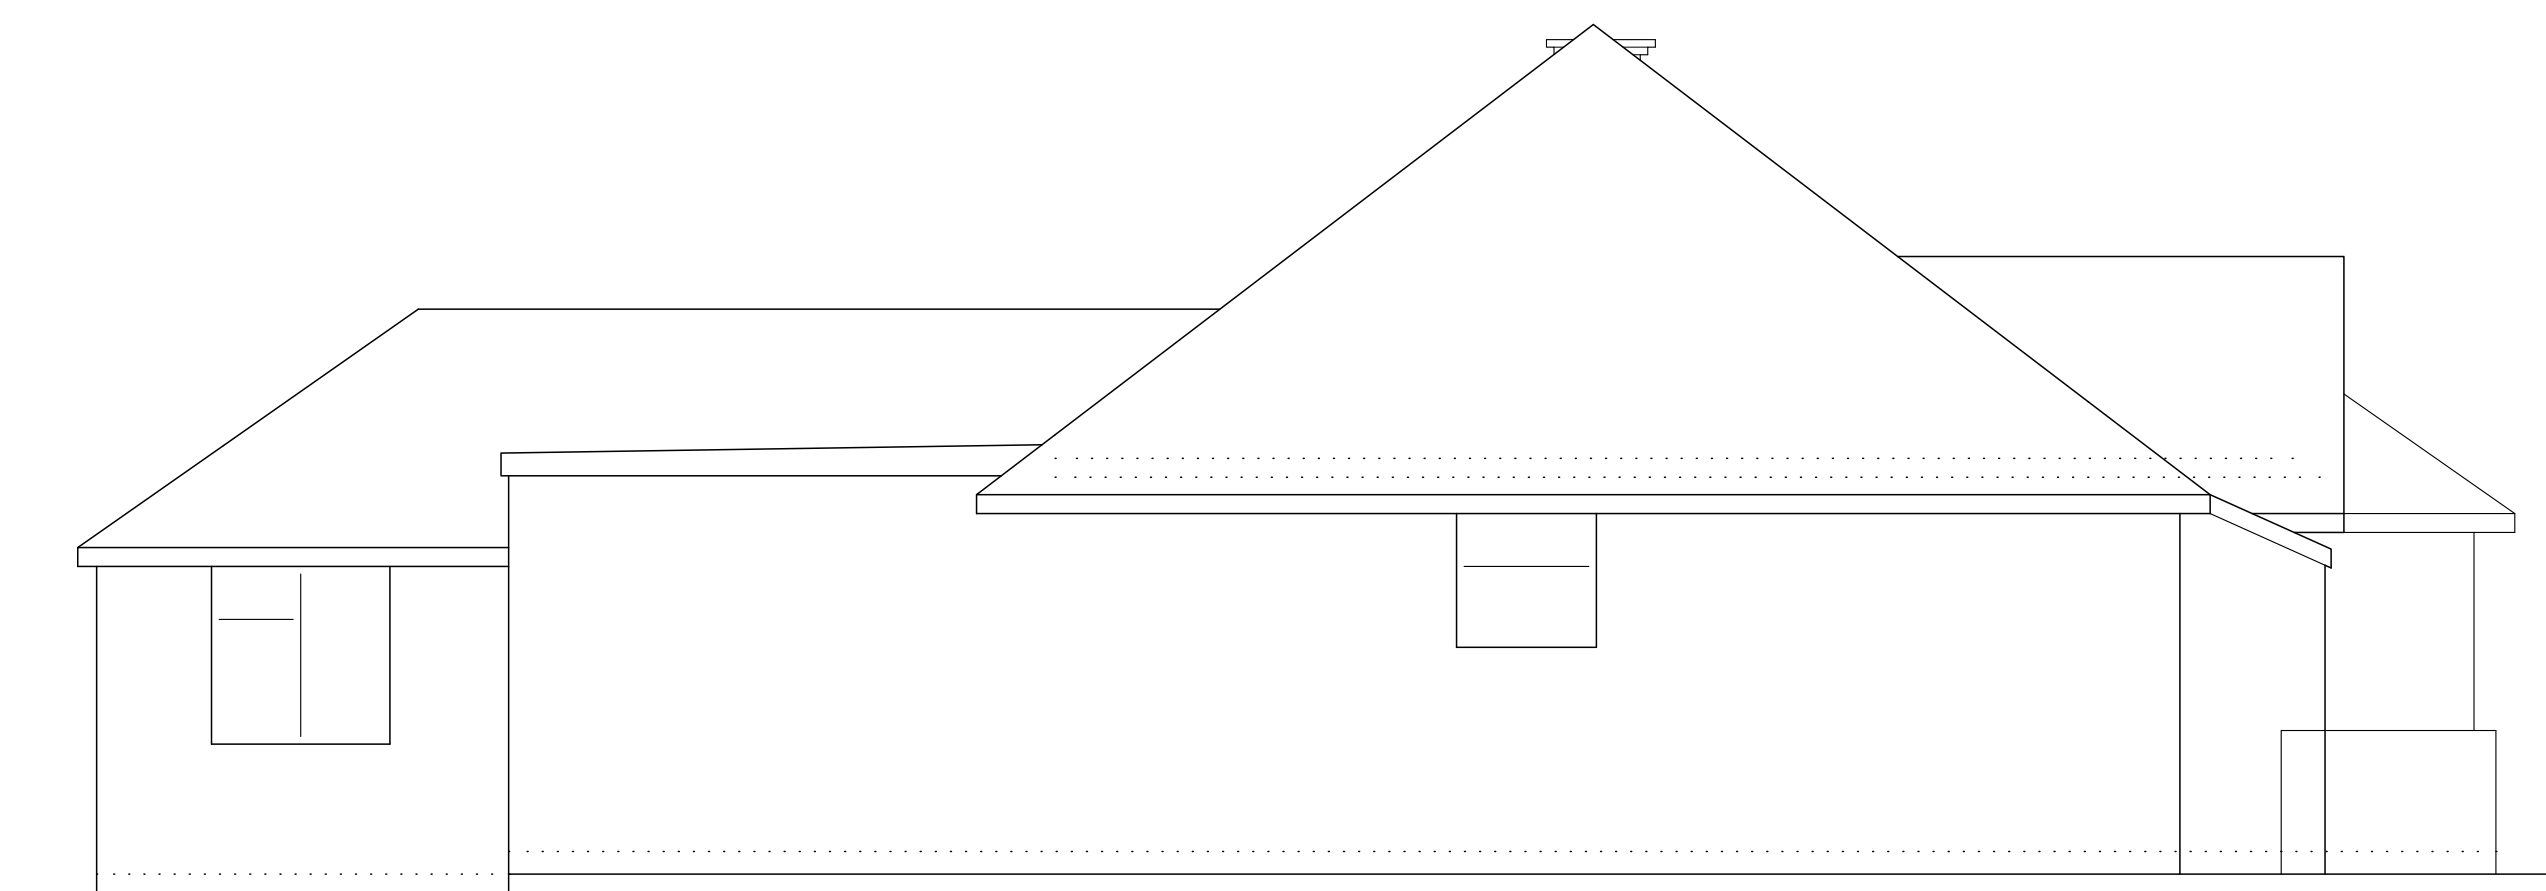

EXISTING FLANK ELEVATION

© WAD Associates Ltd - MMXXII. Use figured dimensions given in preference to scaling. All dimensions to be checked on site. All works subject to Planning and Building Regulations approval. Any discrepancies to be reported immediately upon discovery.

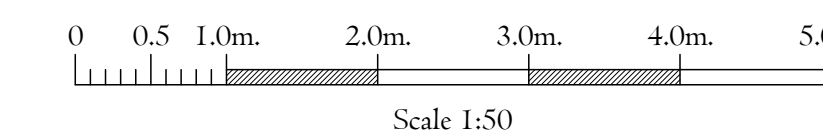

W.A.D. Ltd.
ASSOCIATES

SBC House, Restmor Way, Wallington, Surrey, SM6 7AH.
 T: 020. 8715. 9300 / 07831.244491 E: Info@Williamson-Design.co.uk

Title BUILDING SURVEY.

Address
 175, SAUNDERS LANE,
 WOKING, SURREY,
 GU22 0NT.

For Mr. & Mrs. T. Lewis.

Date APRIL 2023 **Scale** 1:50 (A1) **Drawn** EHW

Drawing Number
 S-1923-L-01/2A

Revisions: A: 12.x.23: Planning amendment: Flank elevation clarified.