






Notes:-


1. All working dimensions to be checked on site.

Any discrepancies between drawings of different scales, and between drawings and specification where appropriate to be notified to the


Copyright reserved. This drawing may only be used on the project specified in the title block. It may not be copied or disclosed to any third party without the prior written consent of the designer.

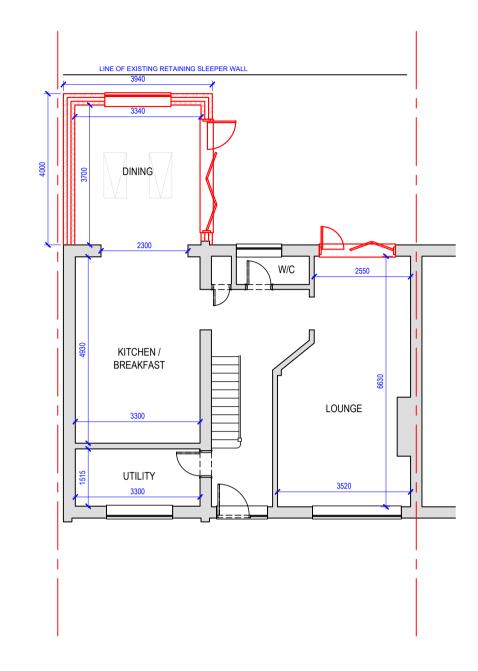


**GROUND FLOOR PLAN** SCALE 1:100

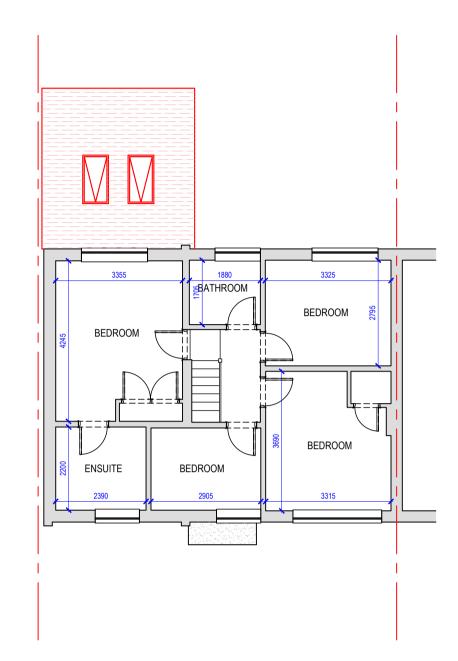


**FIRST FLOOR PLAN** SCALE 1:100

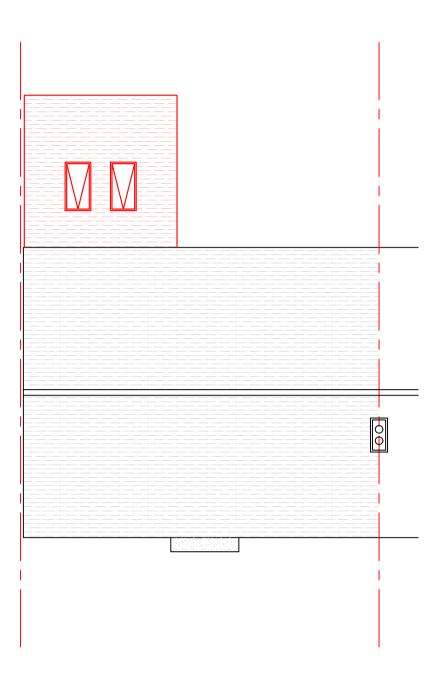

**ROOF PLAN** SCALE 1:100

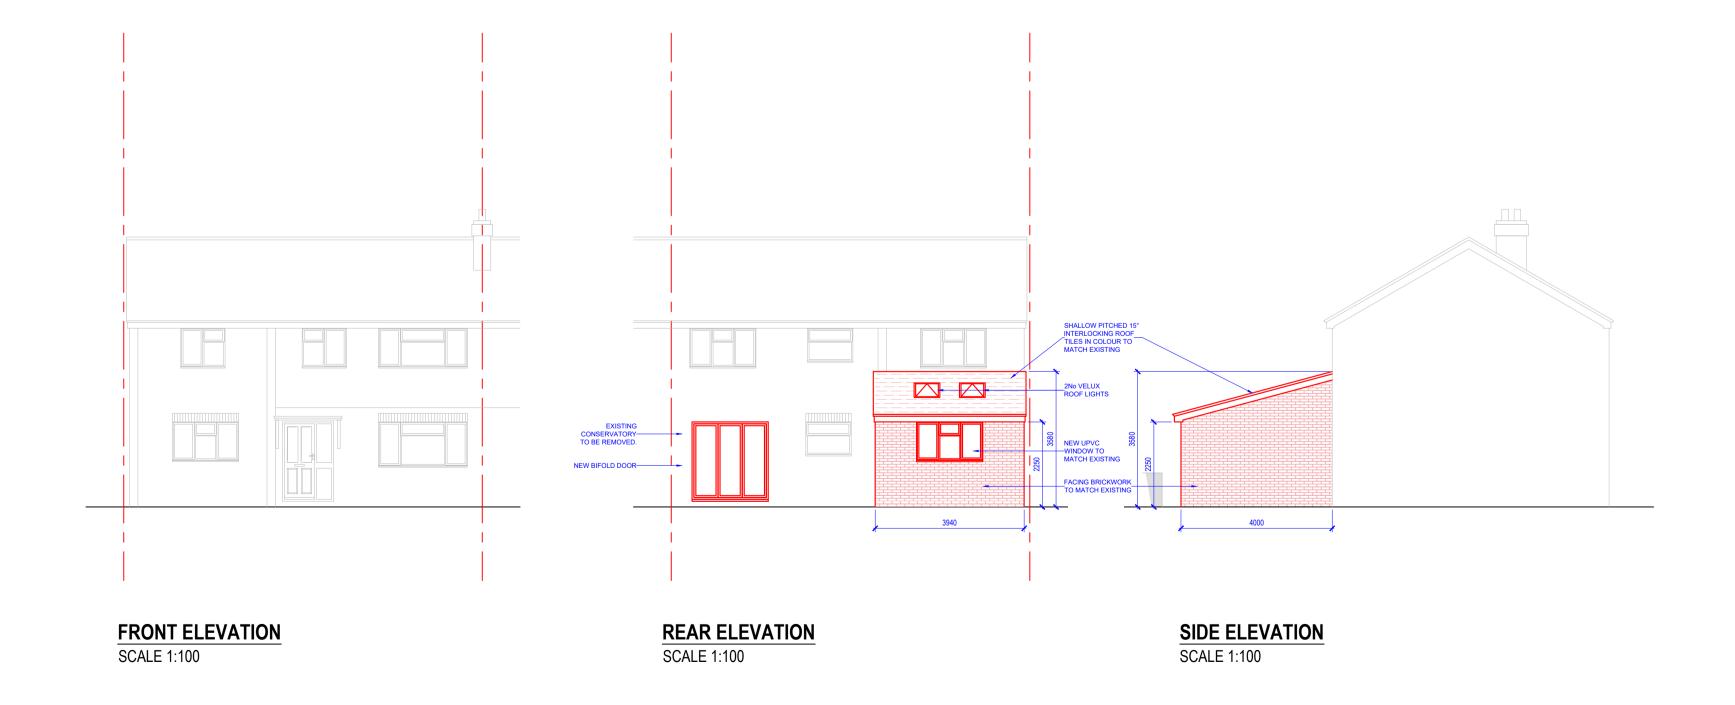

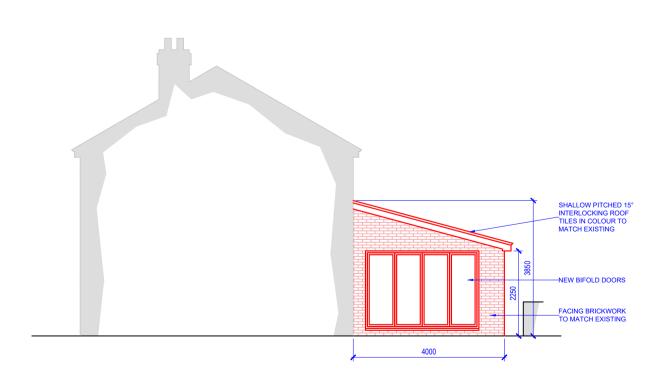

SIDE ELEVATION SCALE 1:100

REV	DATE	COMMENTS
00	20.02.24	INITIAL ISSUE
01	01.03.24	PLANNING ISSUE



Astra House, The Common, Cranleigh, GU6 8RZ 01483 256760 / projects@davidstrudwick.co.uk

CLIENT:

MR & MRS C. WALTON 109 HERMITAGE WOODS CRESCENT, WOKING, GU21 8UF

TITLE:

PROPOSED PLANS & ELEVATIONS

SCALE:	1:100@A1 (1:200@A3)		
PROJECT:	1204		
DRG No:	02	REV:	

