

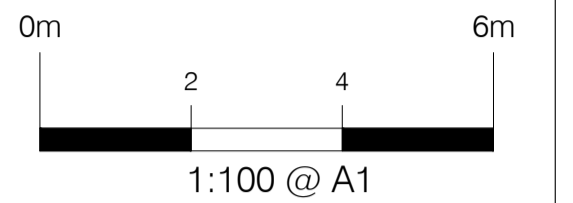



This drawing is copyright and should not be reproduced without permission. Do not scale from drawing for construction. If in doubt contact main contractor before proceeding. The contractor is responsible for checking all information before any orders are placed or construction commences. All drawings to be read in conjunction with Structural Engineers' report, which takes precedence over all other specifications. Main contractor responsible for site safety.

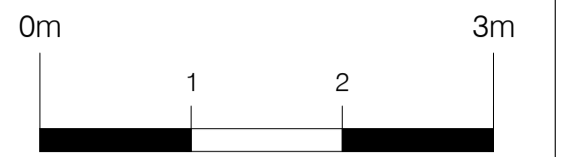


- Key:**
- Existing structures
  - Demolished
  - New structures
  - Approx. Boundary line
  - G / RG - Gully / Roddable gully
  - SP / SVP - Soil pipe / Soil vent pipe
  - IC - Inspection chamber
  - RWP - Rain water pipe
  - R / TR - Radiator / Towel rail
  - ±0.00 - Approx. levels

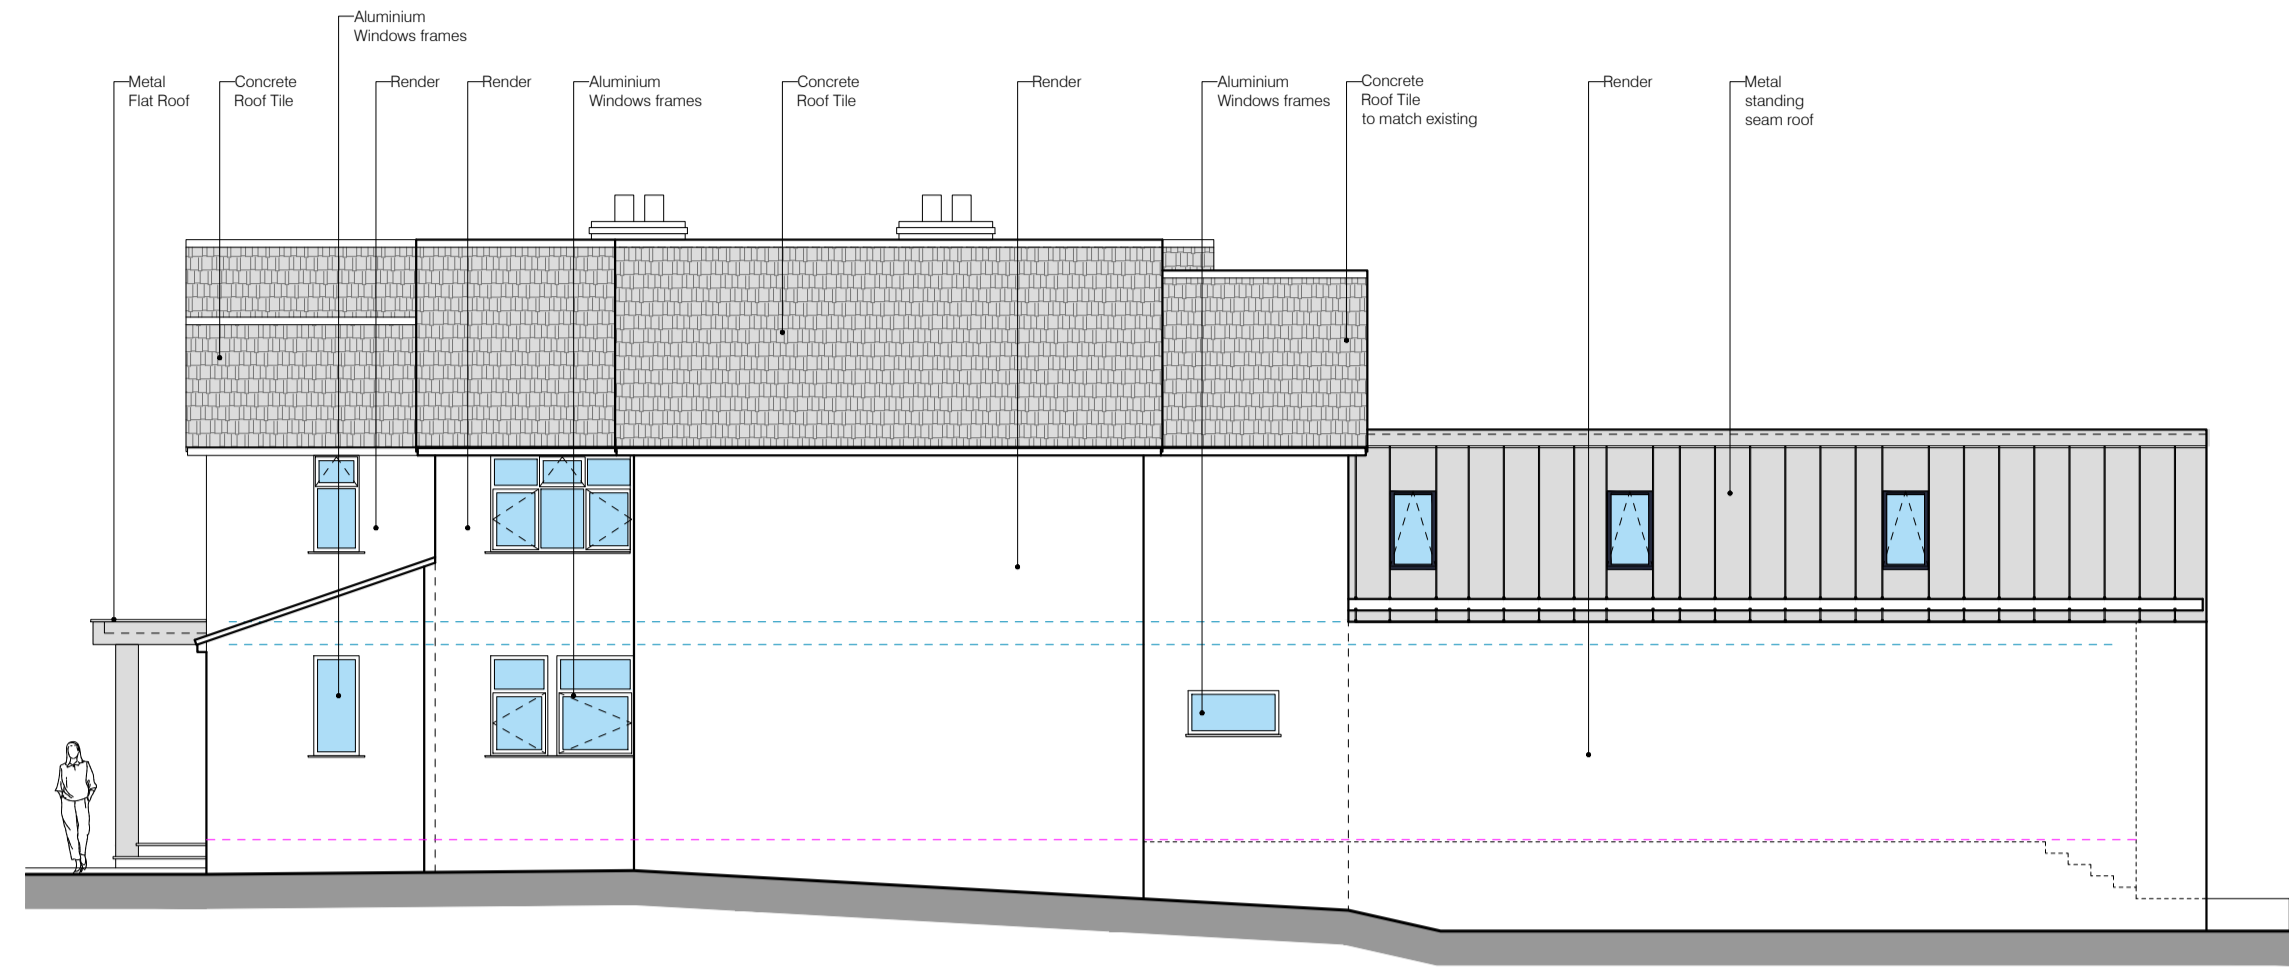


**SIDE ELEVATION AS PROPOSED**  
SCALE - 1:100@A1

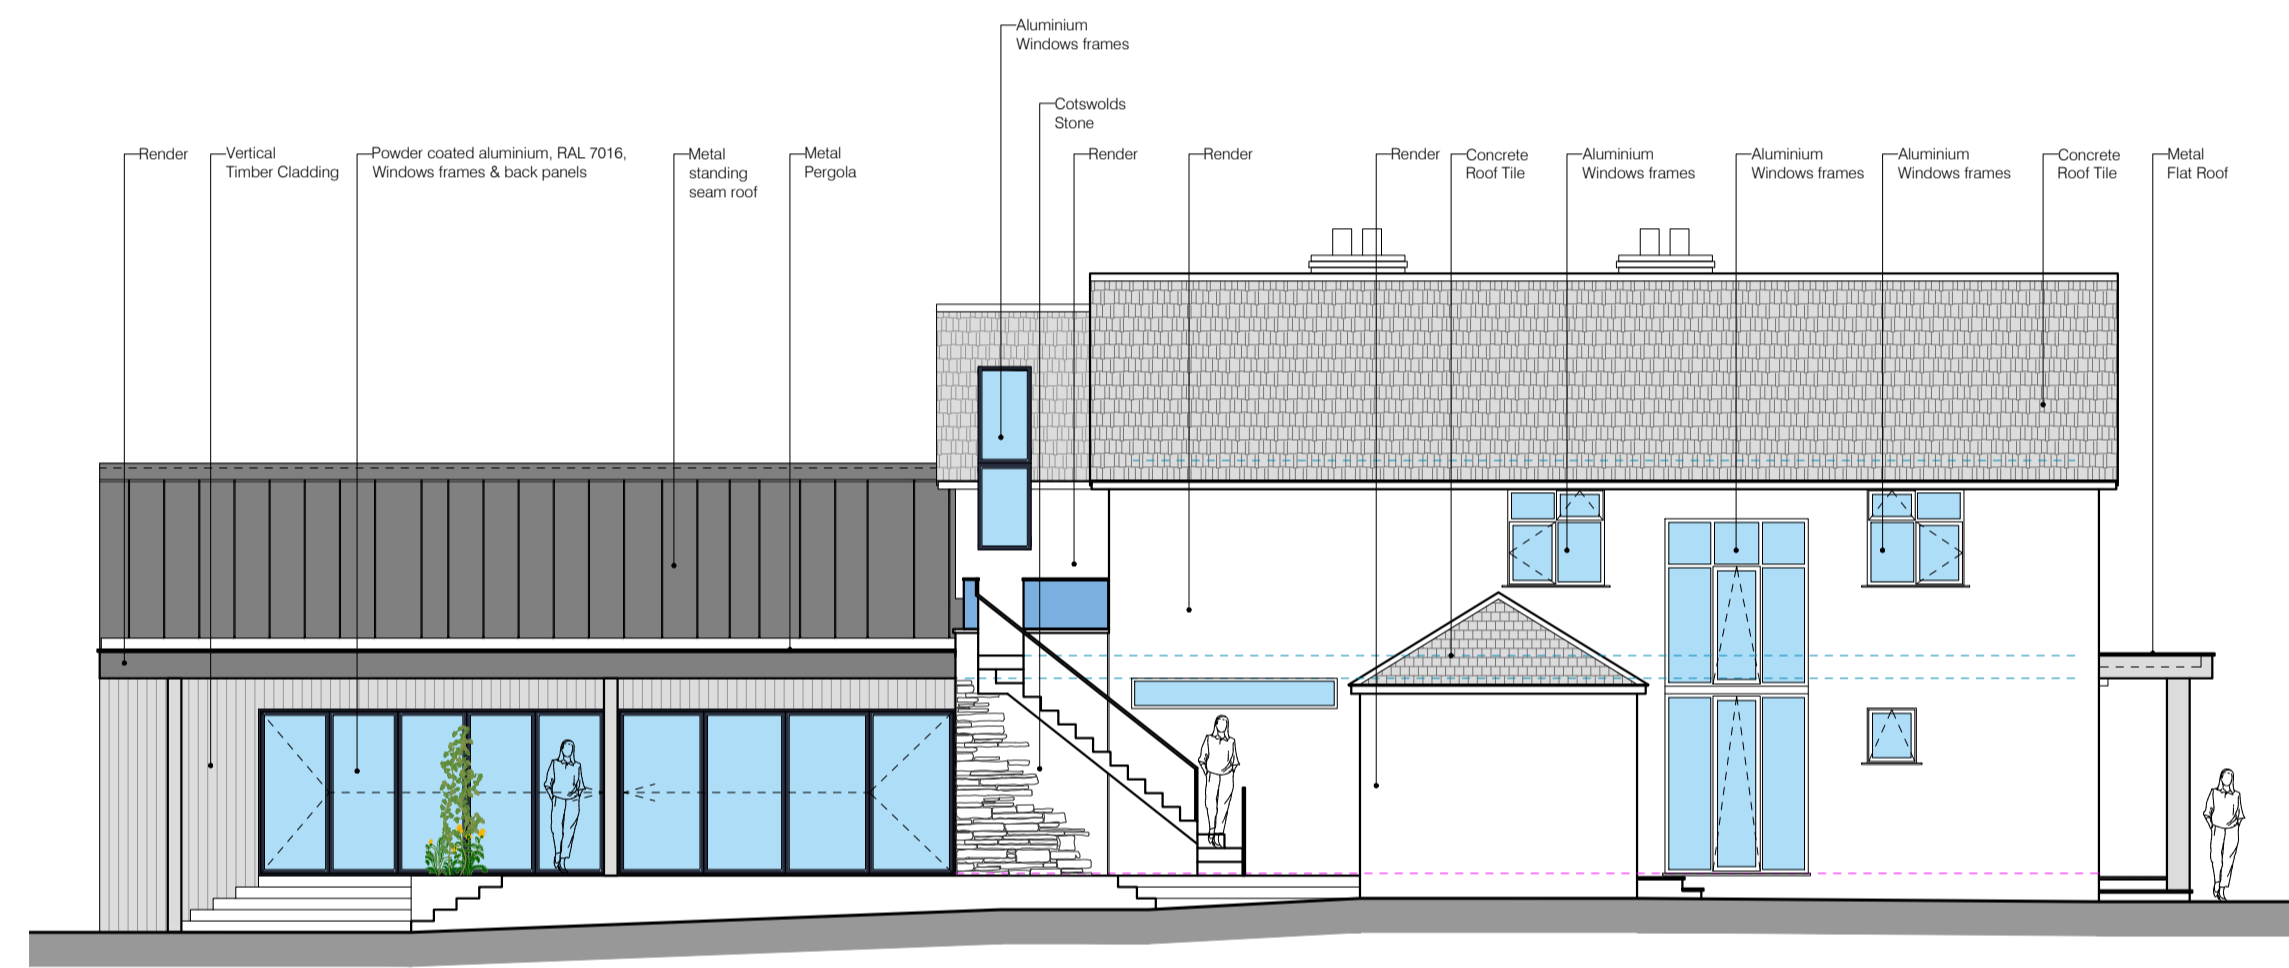

**SIDE ELEVATION AS PROPOSED**  
SCALE - 1:100@A1

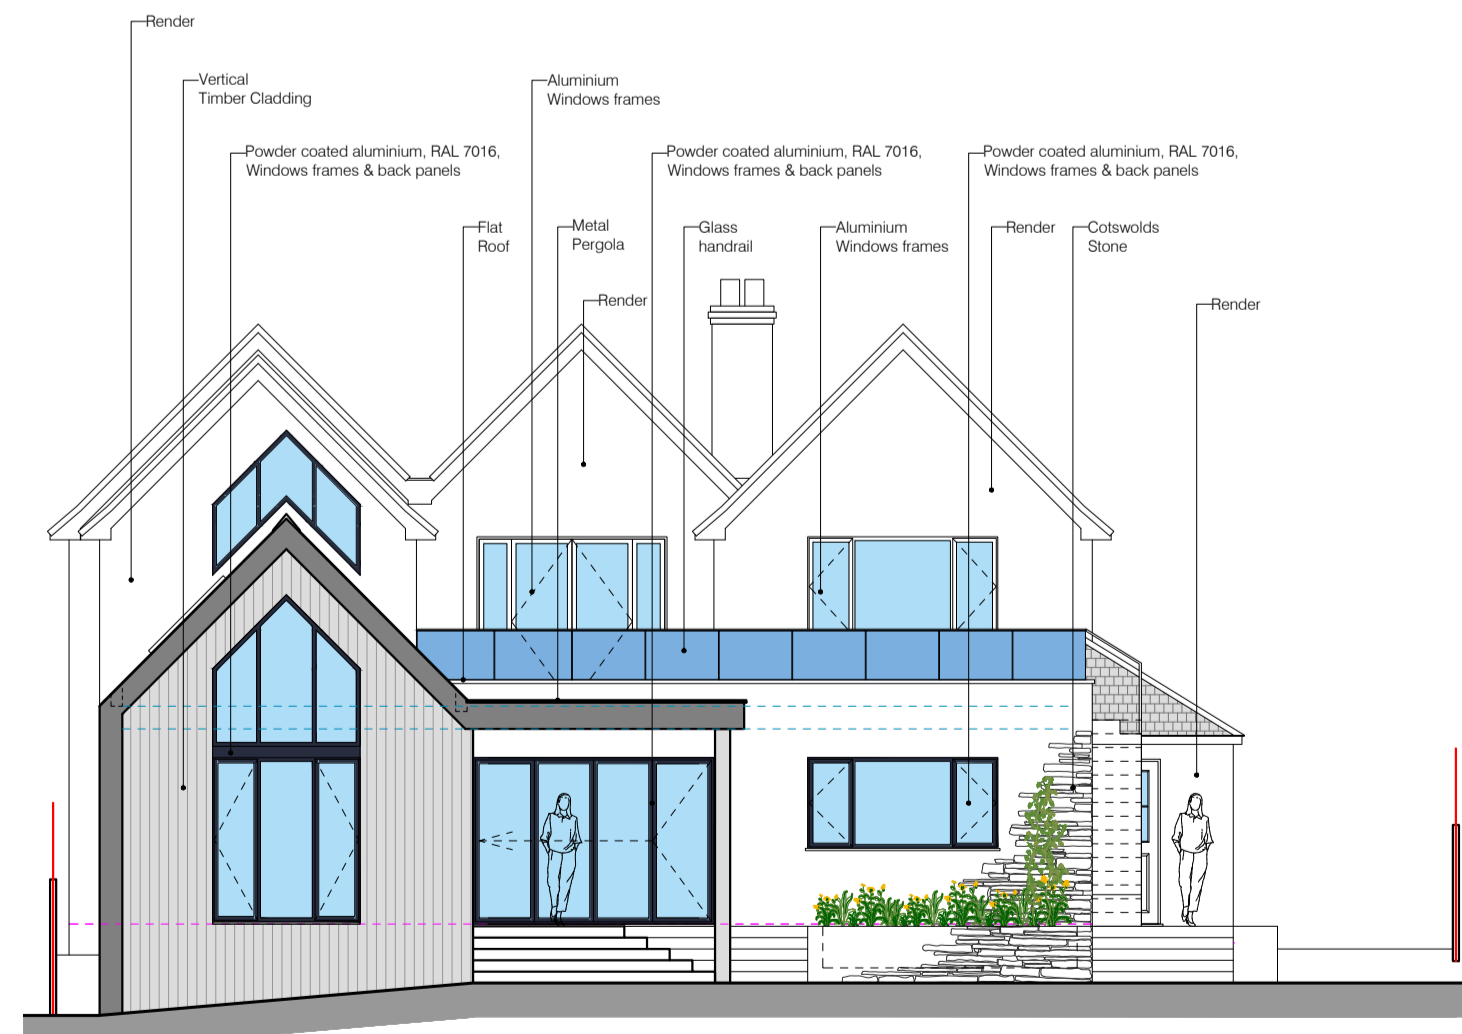

**REAR ELEVATION AS PROPOSED**  
SCALE - 1:100@A1

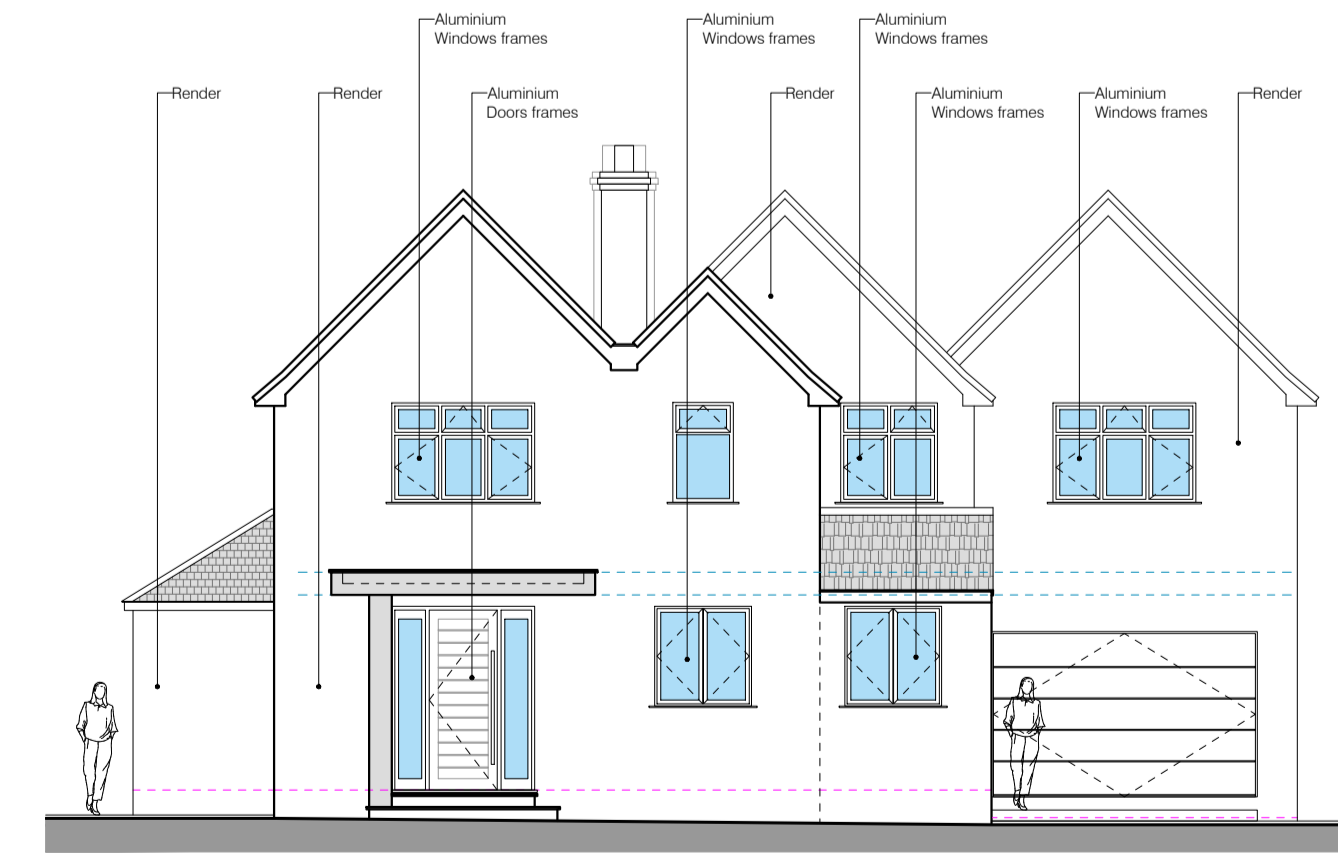

**FRONT ELEVATION AS PROPOSED**  
SCALE - 1:100@A1

E	07/03/24	Client Revision
D	23/02/24	Client Revision
C	31/01/24	Client Revision
B	15/01/24	Client Revision
A	15/12/23	Client Revision

Rev. Date Revisions

**PSK**  
architect  
*Your Home Extension Specialists*  
PSK Cheltenham Ltd  
41 Bath Road  
Cheltenham  
GL53 7HQ  
Tel. 01242 304477

**TITLE**  
Mrs. Alice Costello  
187 Leckhampton Road  
Cheltenham  
GL53 0AD

**DESCRIPTION**  
Two Storey Extension  
Elevations  
as Proposed

DATE	07. 03. 24	SCALE	As noted @ A1
DRAWN	ED	CHECKED	PSK

**851-05E**



PSK Cheltenham Ltd is a chartered practice registered with RIBA.