




① Existing Ground Floor
1 : 50

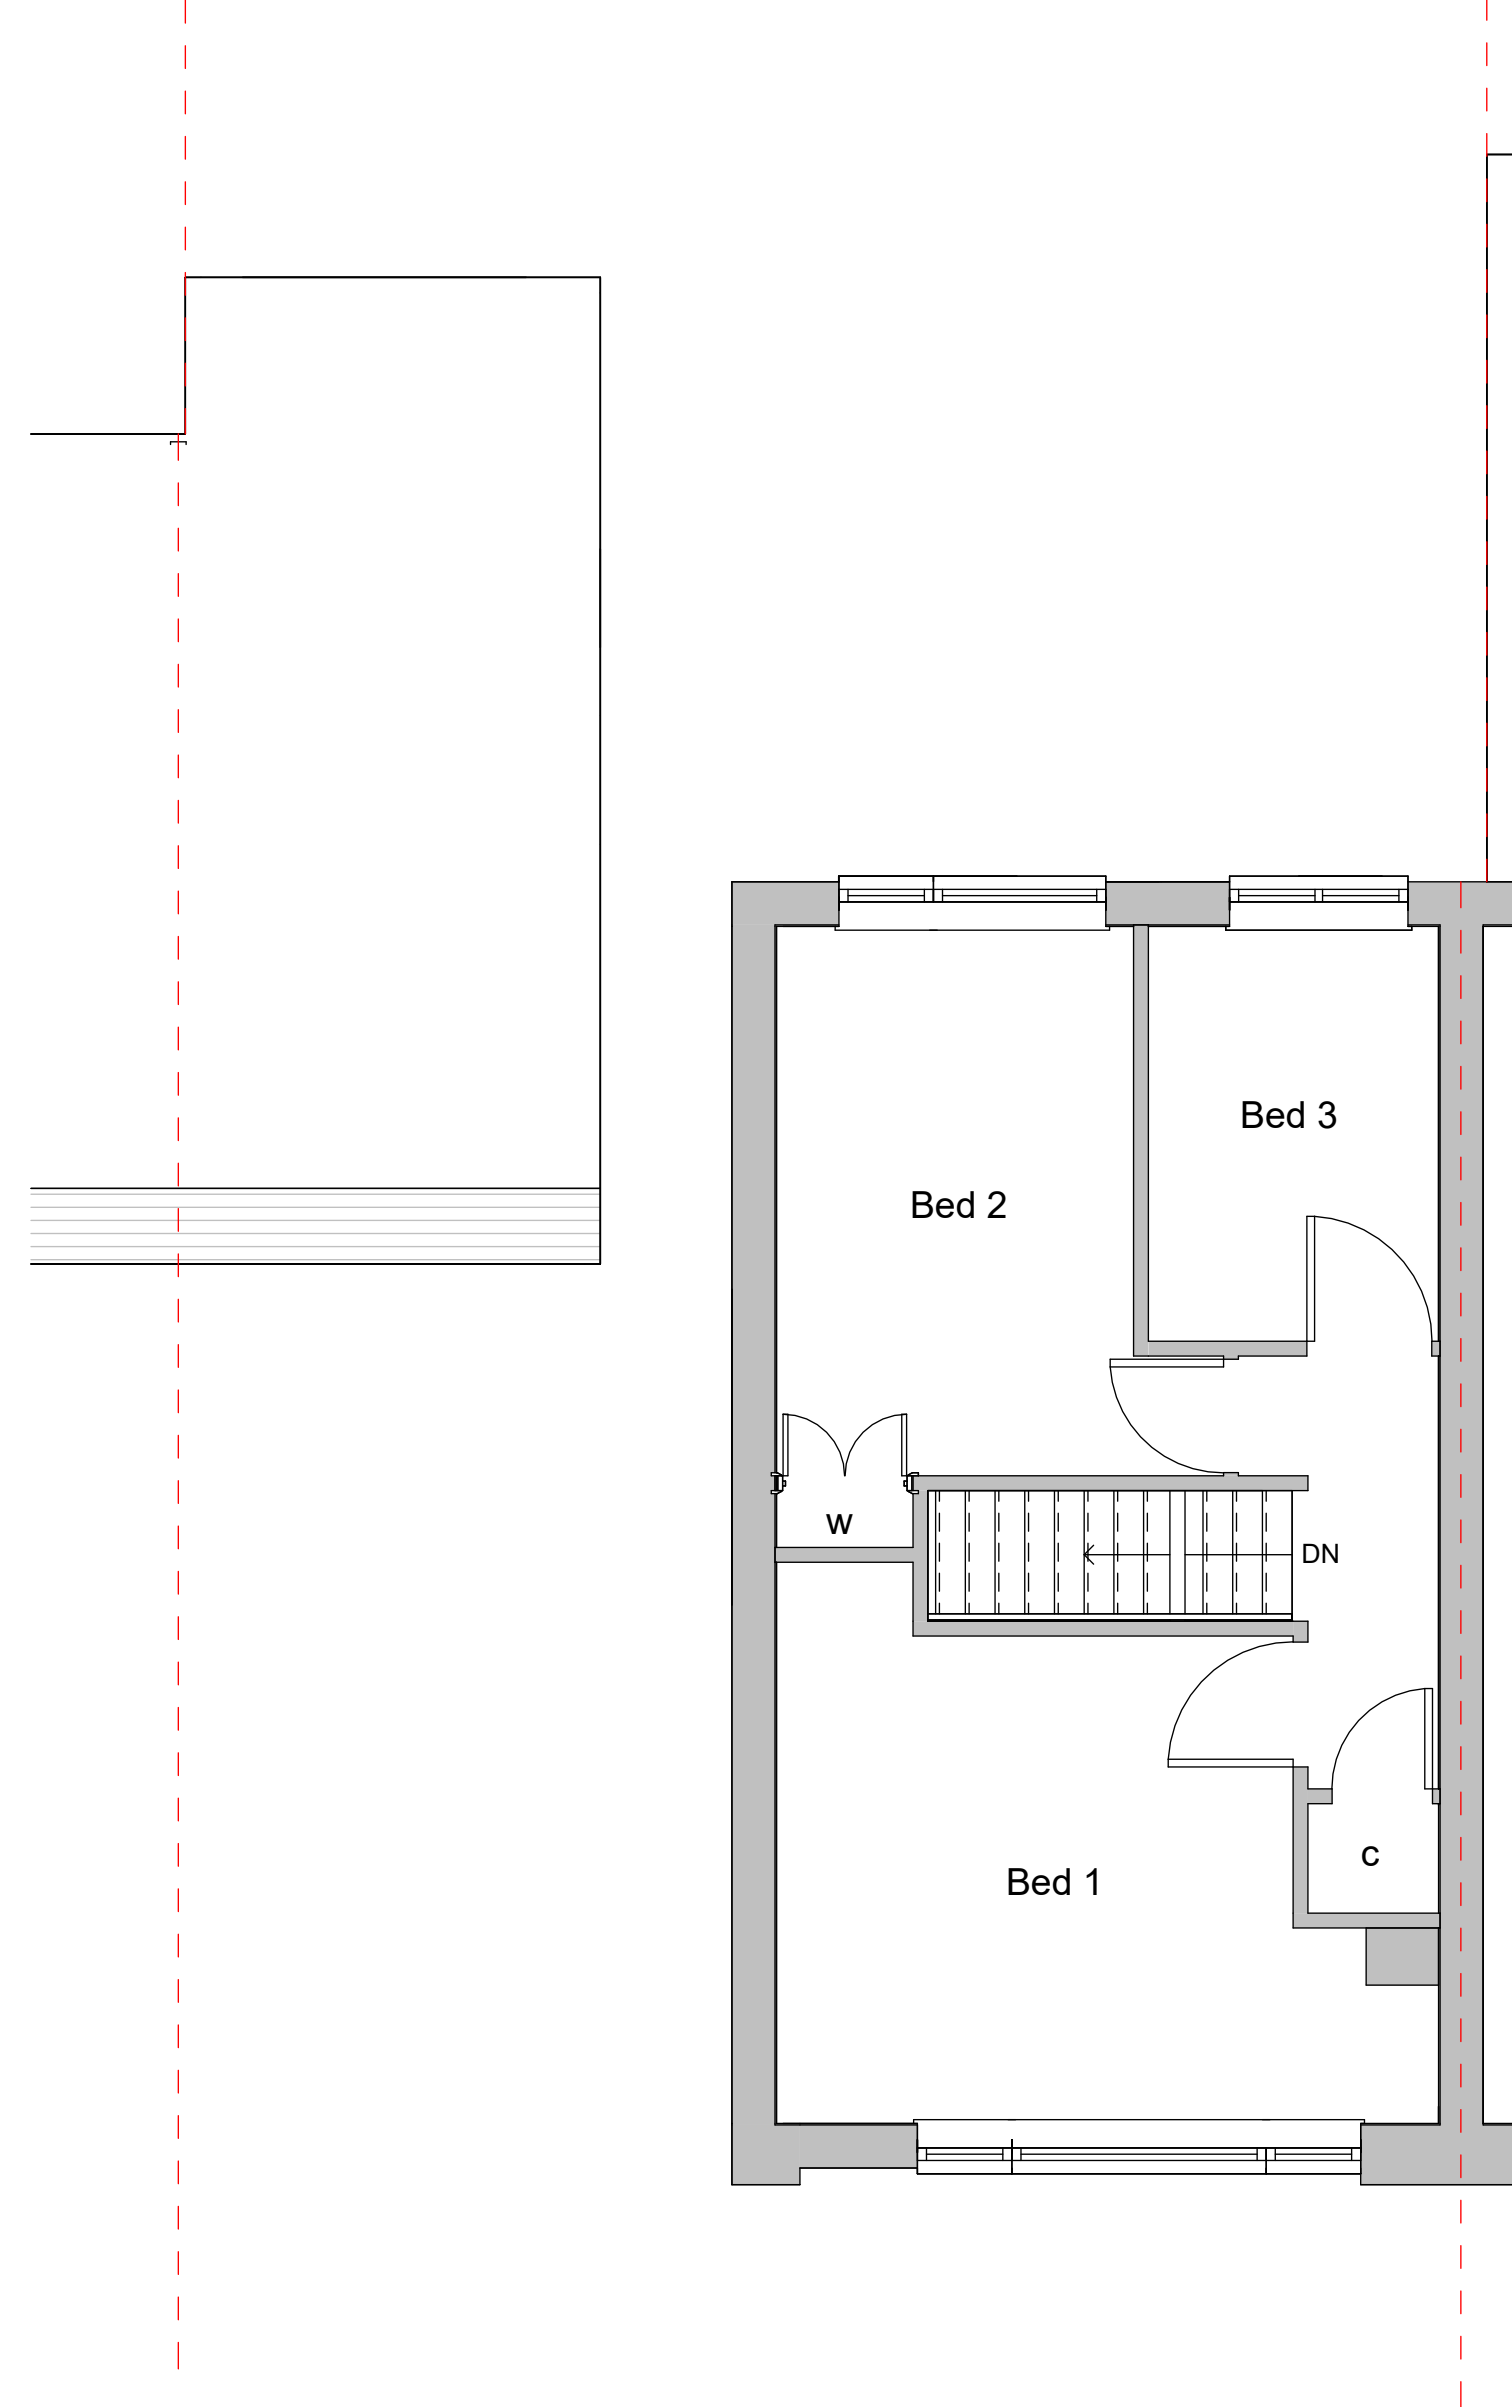

② Existing First Floor
1 : 50

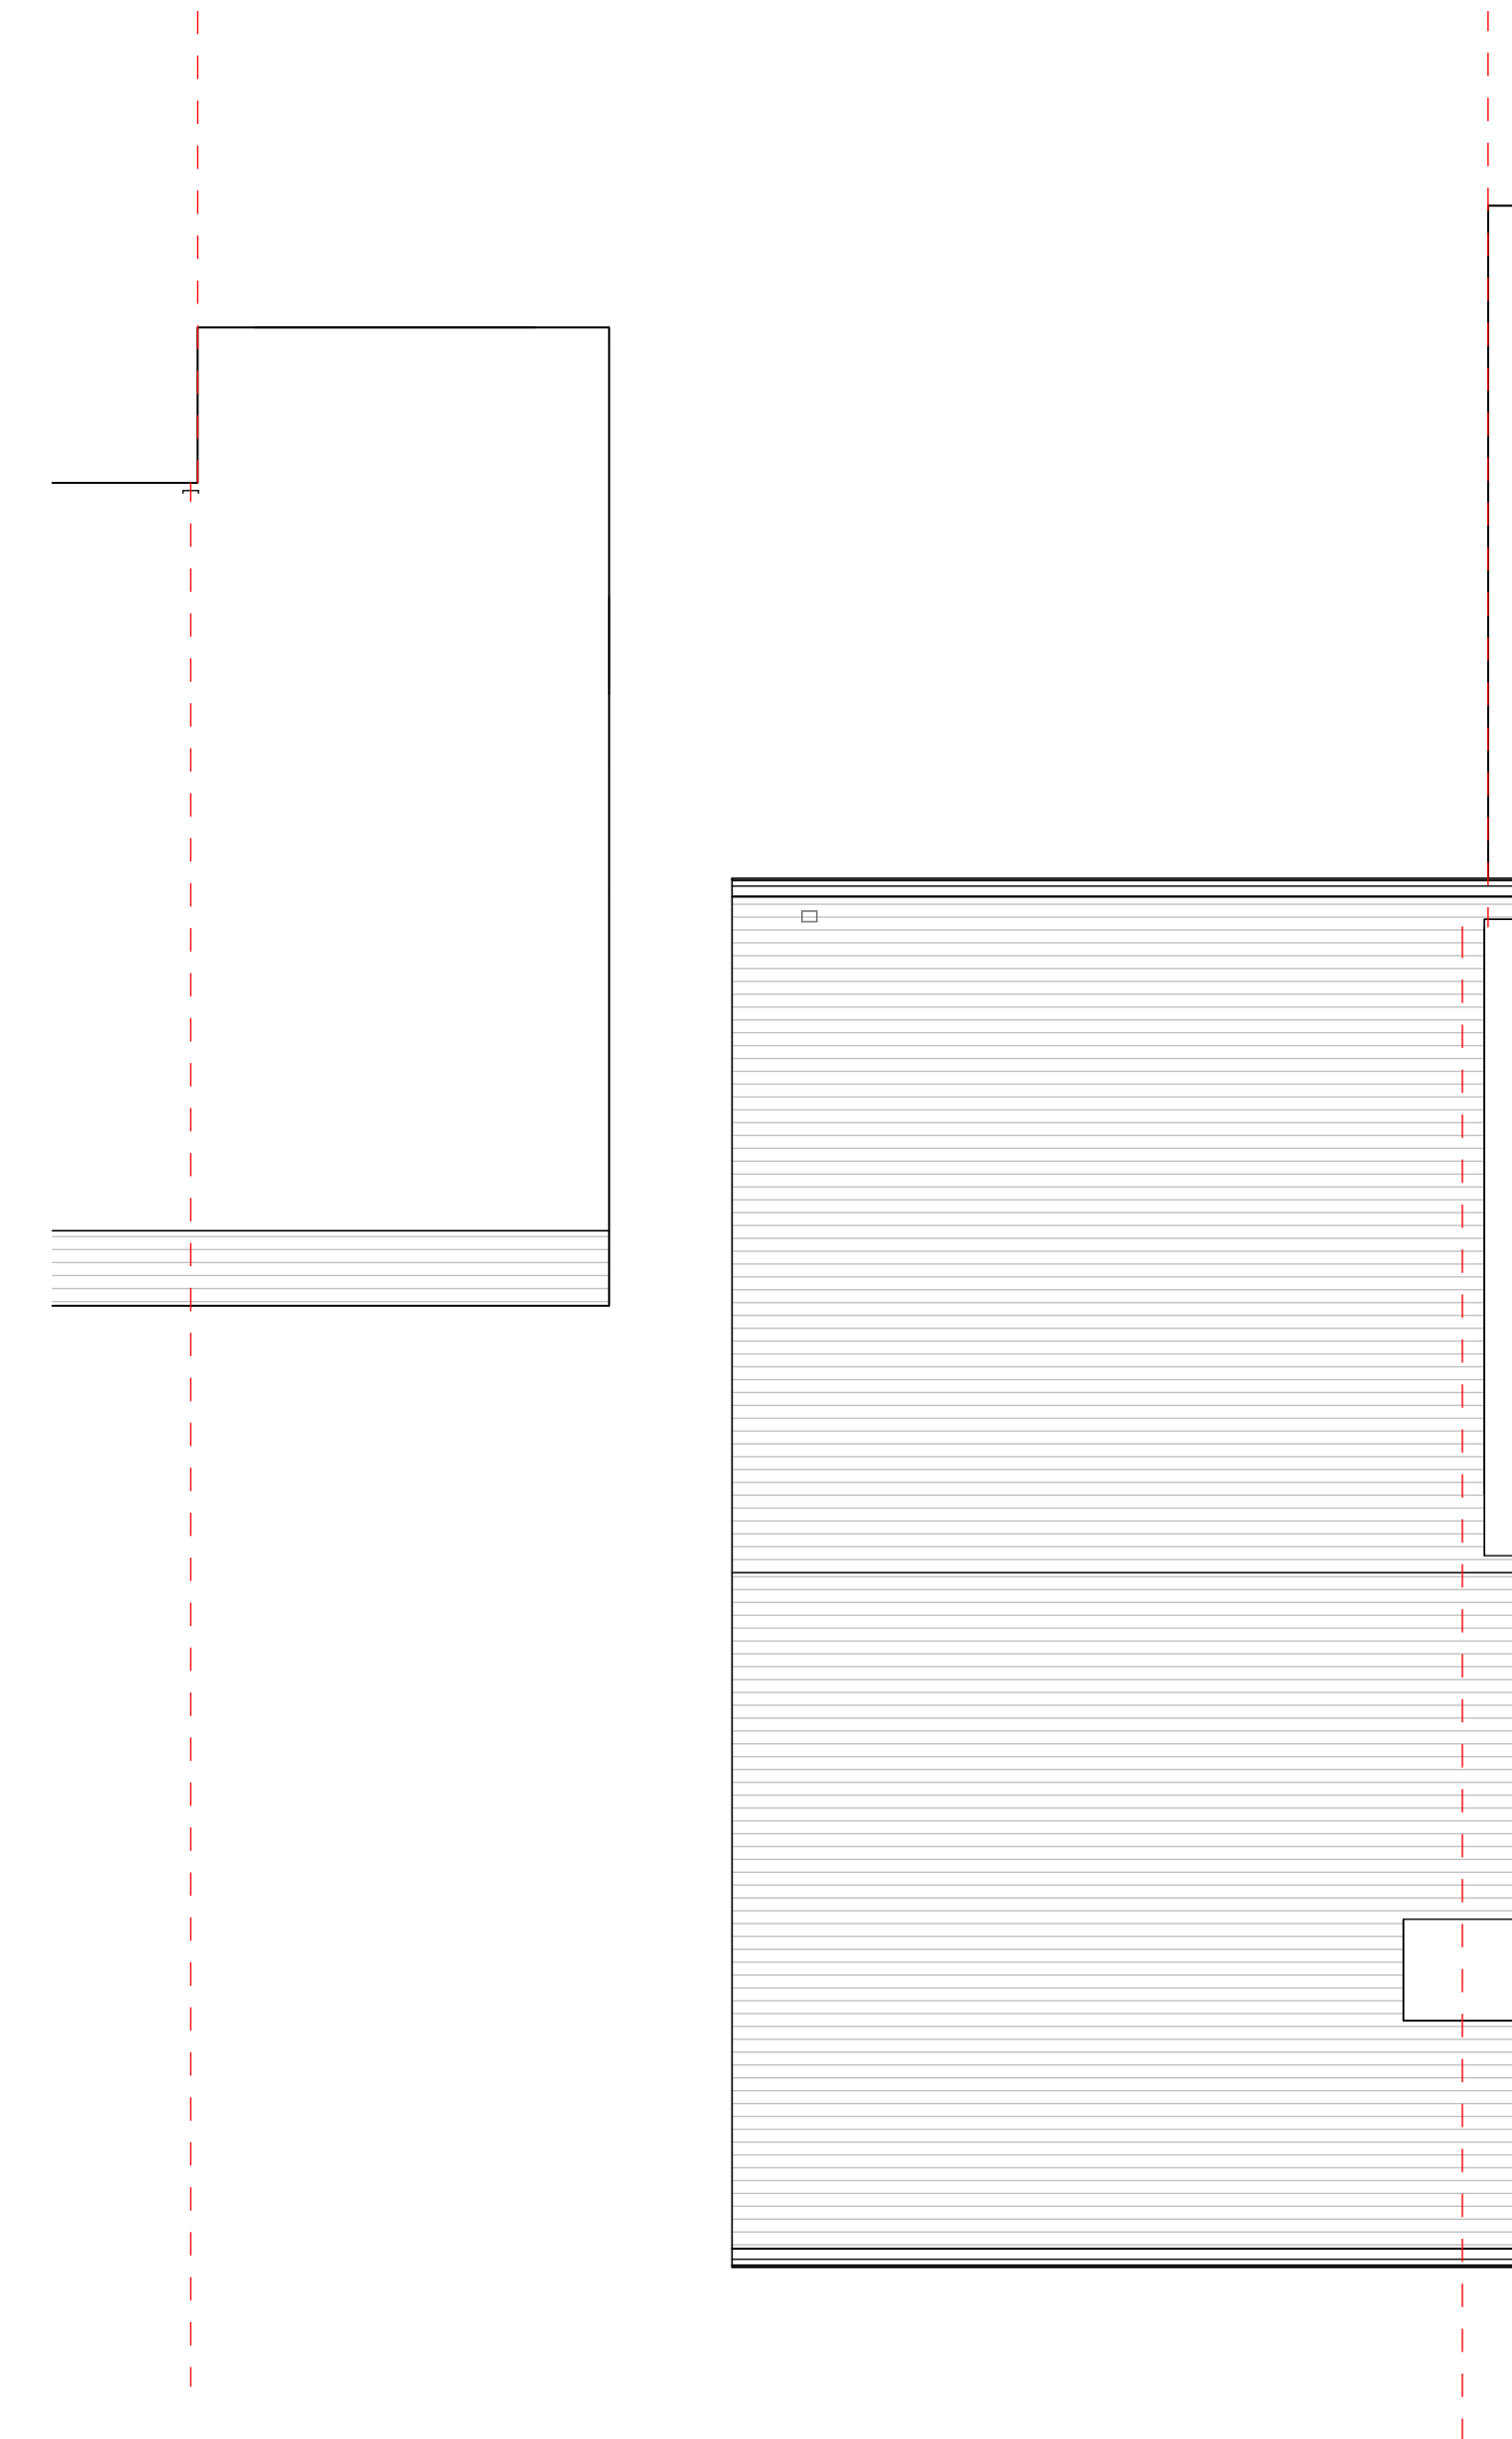

③ Existing Roof Plan
1 : 50

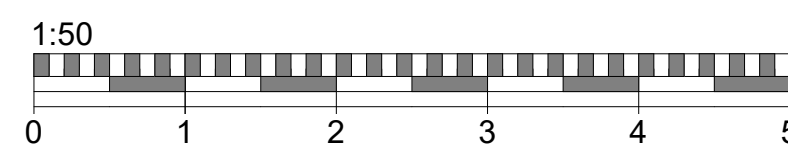

Do not scale from this drawing
except for planning purpose.
Contractor to verify all dimensions
before setting out,
commencing work or placing order



Project

7 Prince Andrew Way
Winkfield
Row Ascot SL5 8NQ

Client Oliver Pearce

Drawing Title
Existing Floor Plans and Roof

Project Ref	Layout Id	Rev.
3136	GA.01	

Date: 28/02/2024 Scale @A1: 1 : 50

M3 Architectural Design Ltd
Basepoint Centres Limited
377-399 London Road
Camberley GU15 3HL

t: 01276 300024
e: info@m3architecturaldesign.co.uk
w: www.m3architecturaldesign.co.uk
© 2024 M3 Architectural Design Ltd