



① Existing Front Elevation  
1:50



② Existing Side Elevation\_1  
1:50

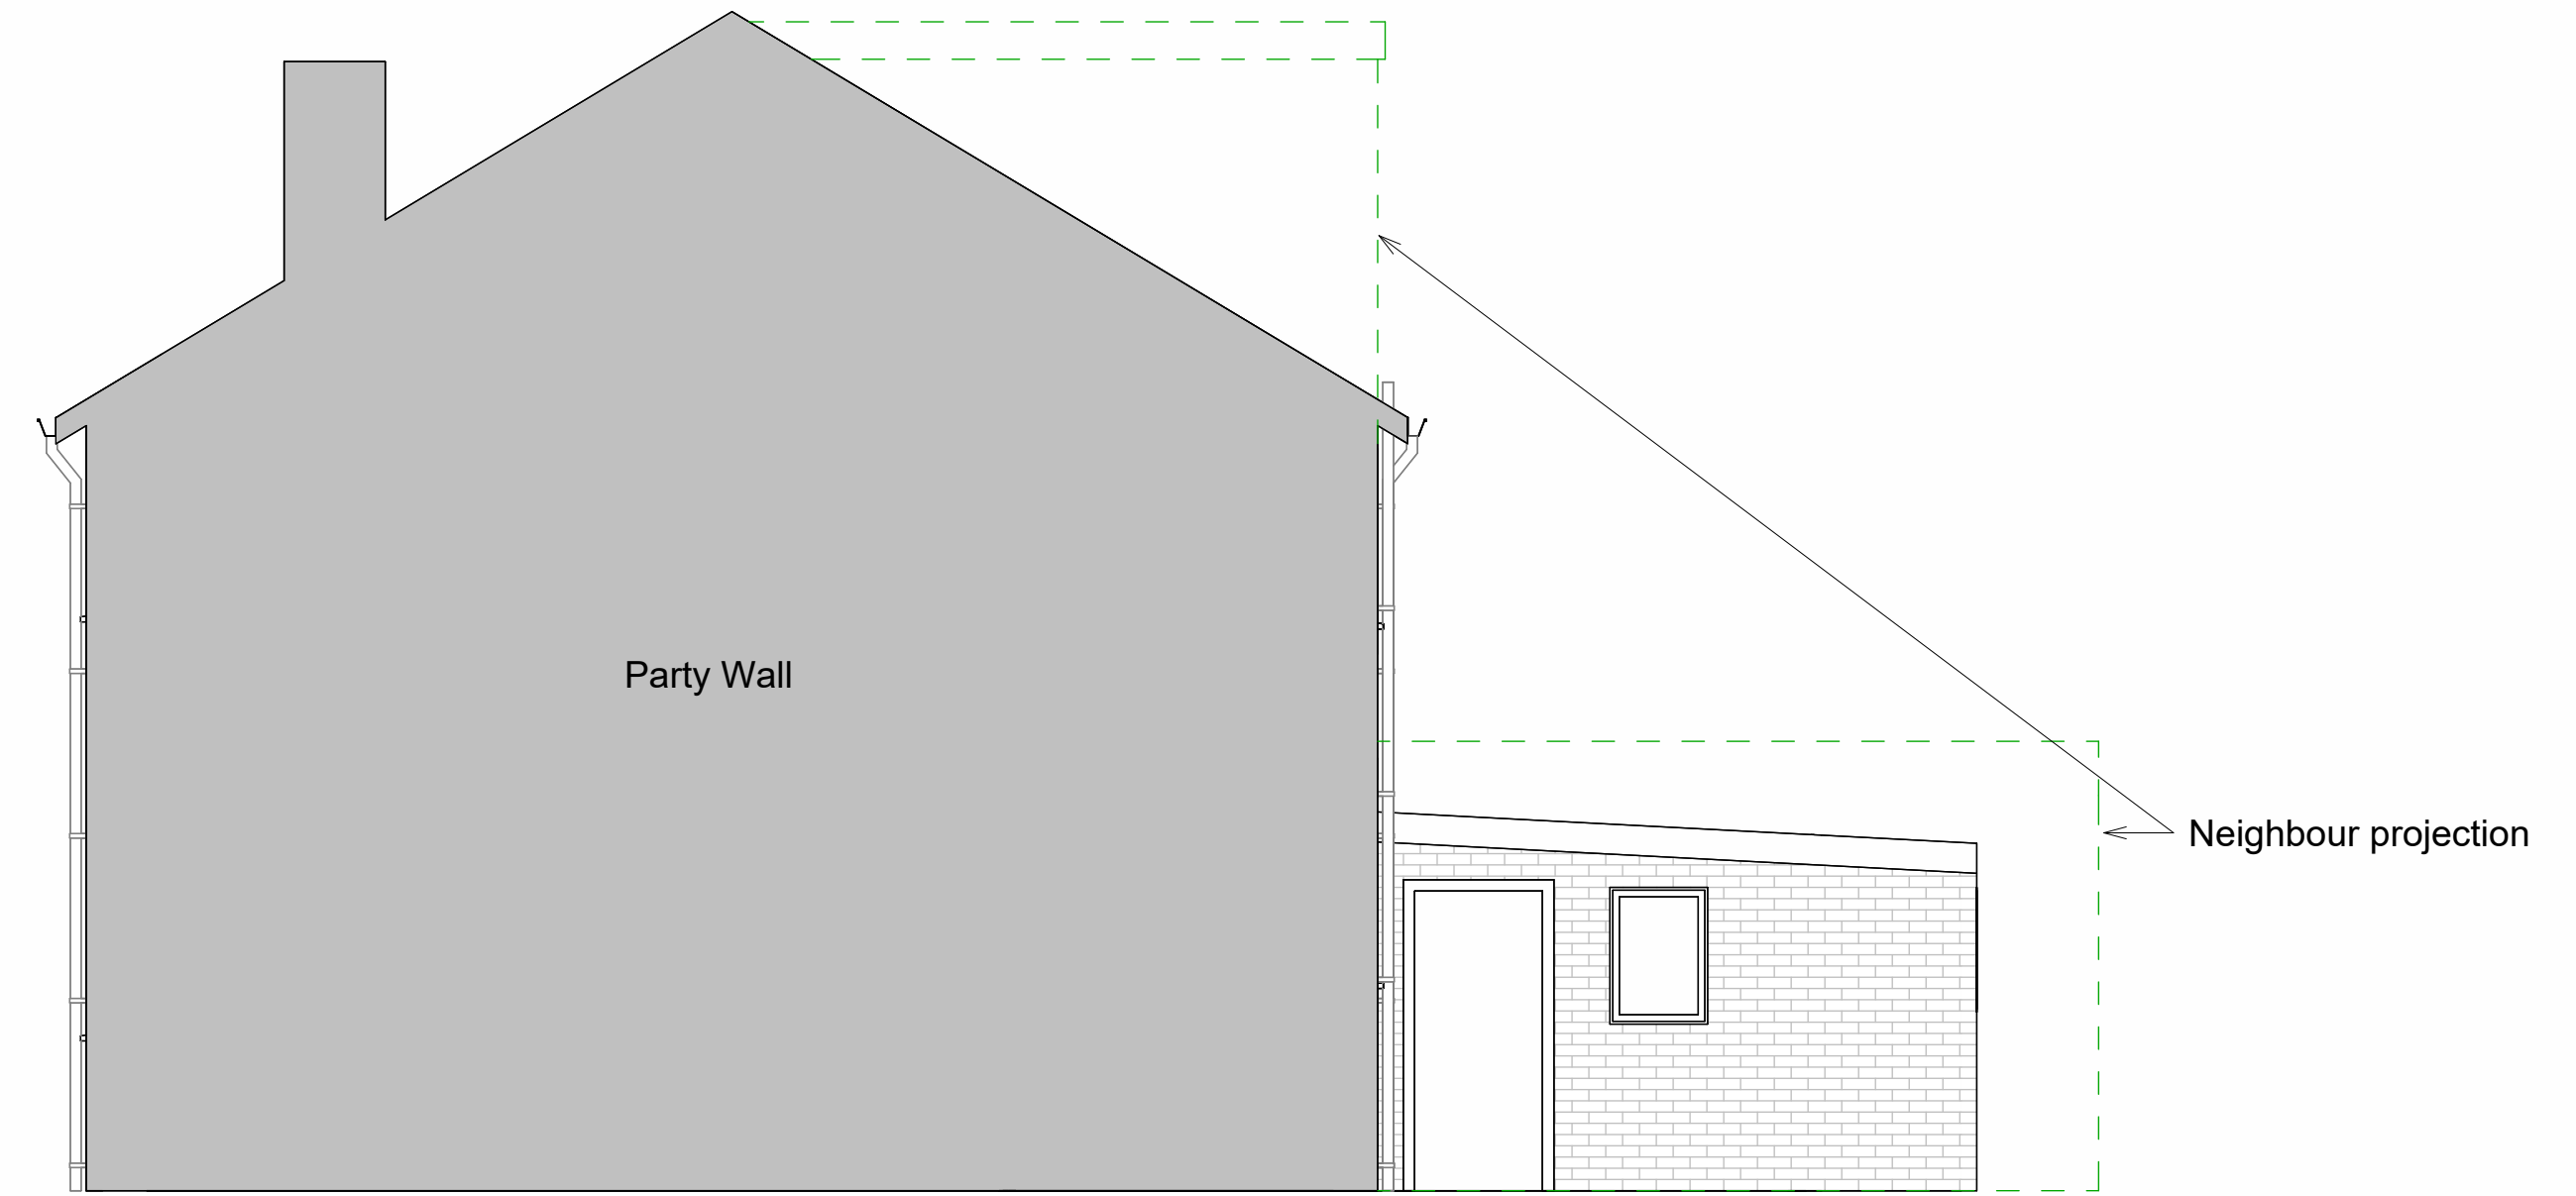

③ Existing Rear Elevation  
1:50

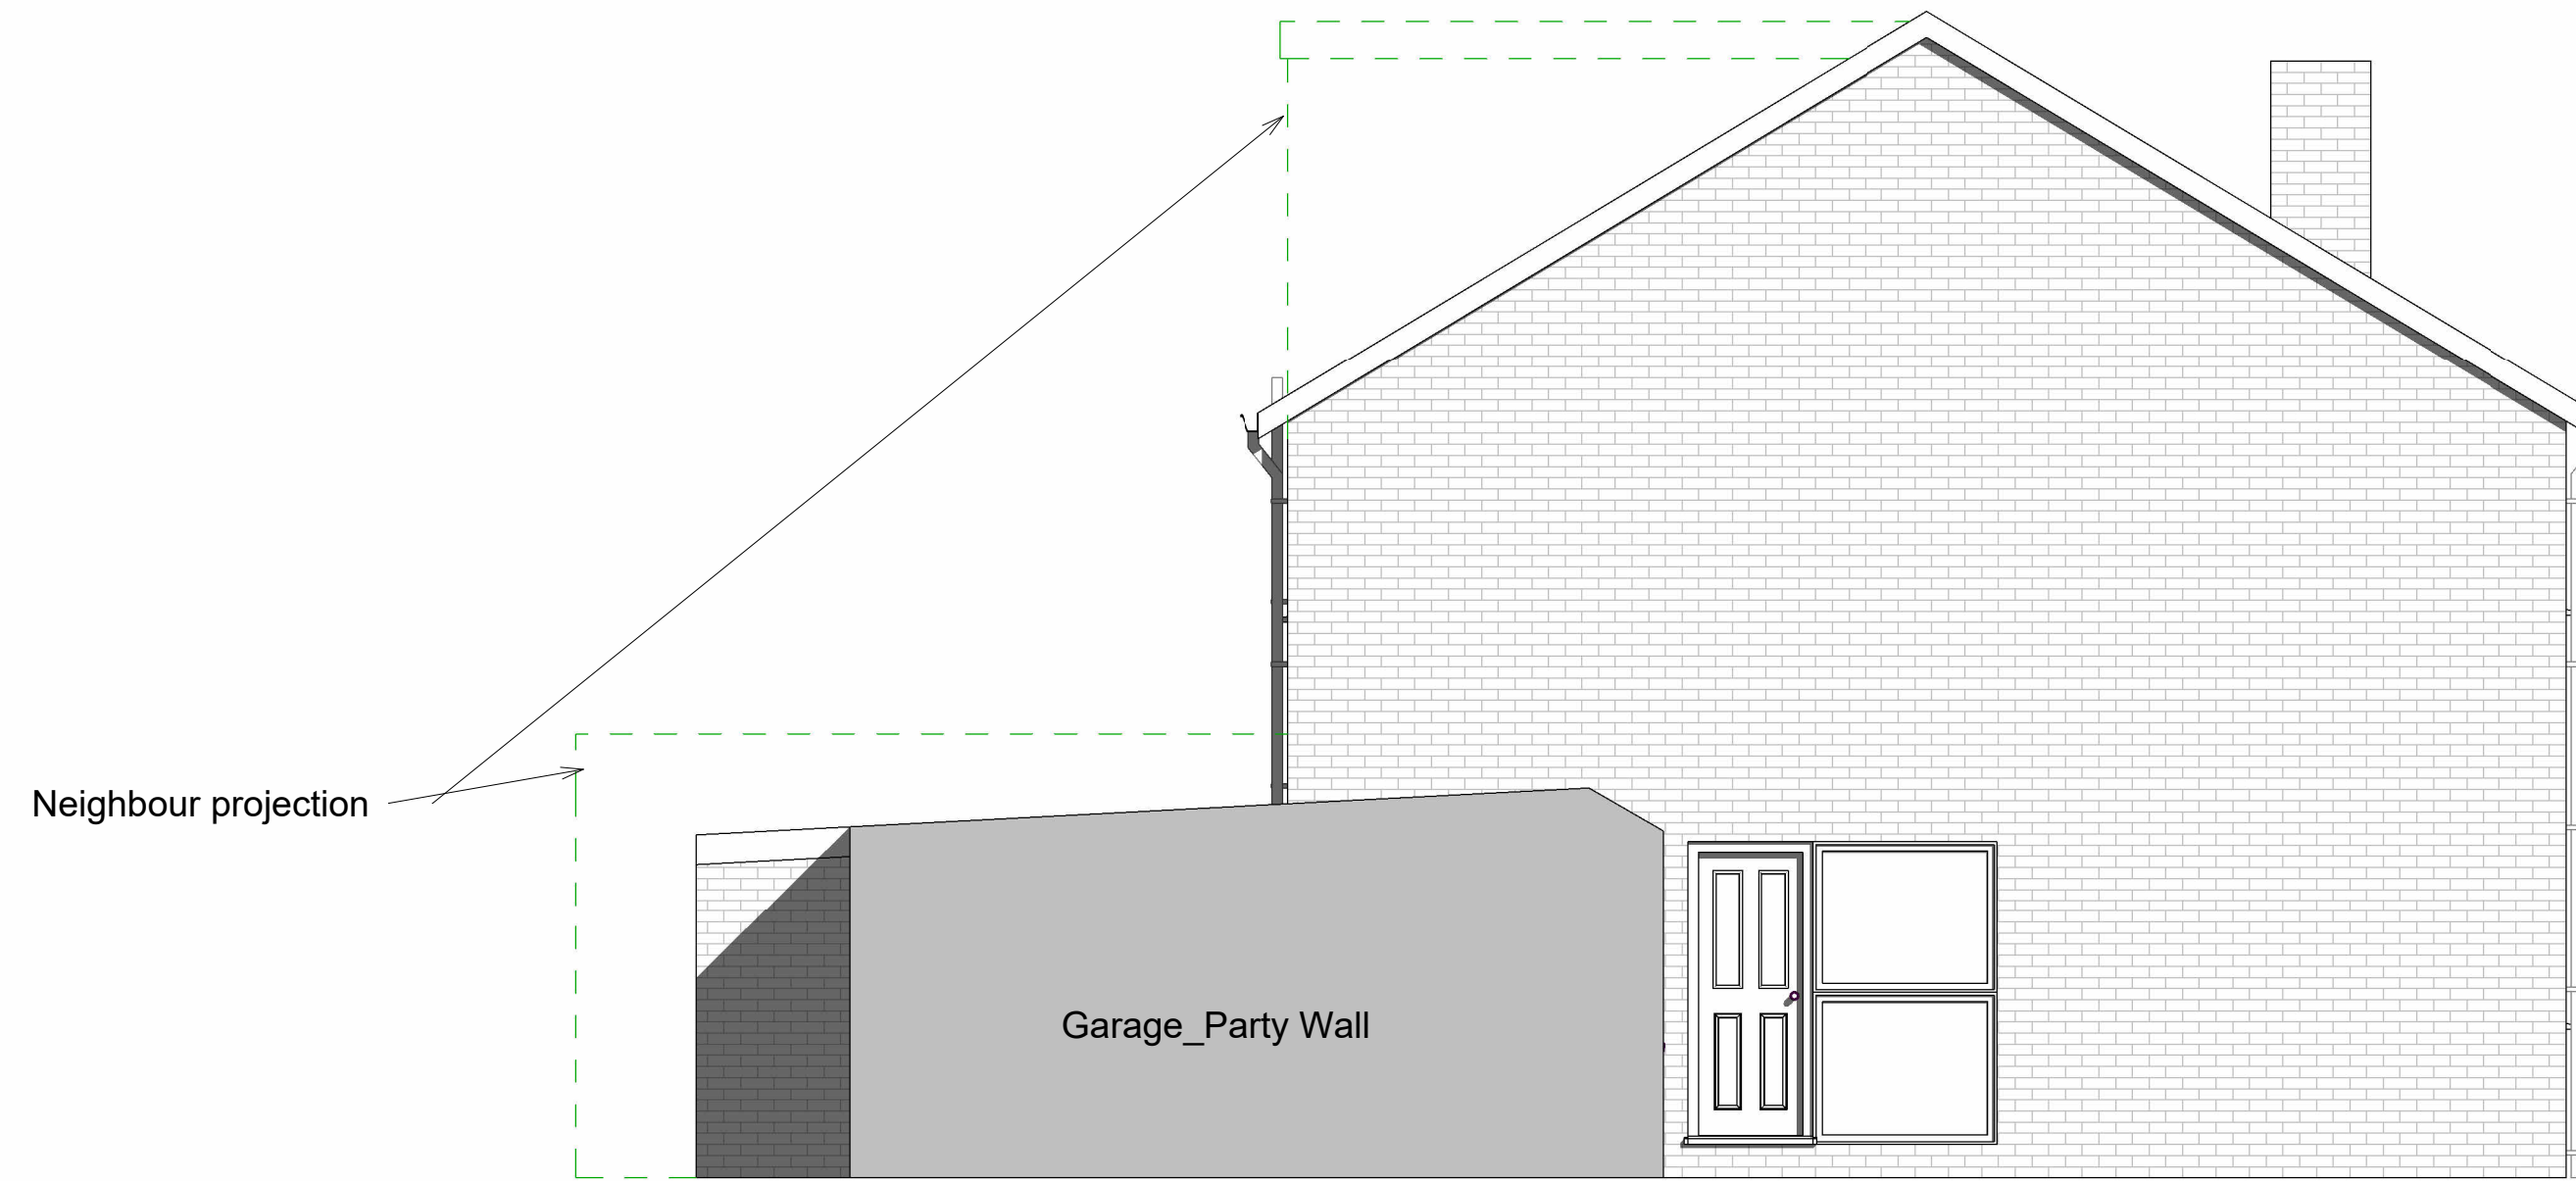


④ Existing Side Elevation\_2  
1:50



⑤ 3D View 1



⑥ 3D View 2

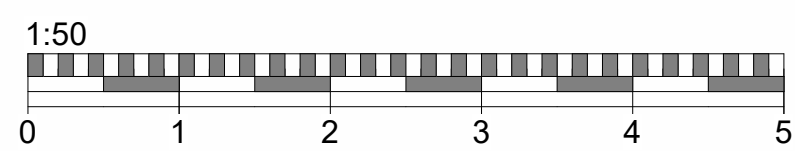

Do not scale from this drawing  
except for planning purpose.  
Contractor to verify all dimensions  
before setting out,  
commencing work or placing order



Project

7 Prince Andrew Way  
Winkfield  
Row Ascot SL5 8NQ

Client Oliver Pearce

Drawing Title  
Existing Elevations

Project Ref	Layout Id	Rev.
3136	GA.02	

Date: 28/02/2024 Scale @A1: 1:50

M3 Architectural Design Ltd  
Basepoint Centres Limited  
377-399 London Road  
Camberley GU15 3HL

t: 01276 300024  
e: info@m3architecturaldesign.co.uk  
w: www.m3architecturaldesign.co.uk  
© 2024 M3 Architectural Design Ltd