



GENERAL NOTES:
 1. THE DRAWING IS INTENDED FOR THE LOCAL AUTHORITY TO HELP ILLUSTRATE COMPLIANCE TO THE BUILDINGS REGS. SHOULD THE CONTRACTOR FOLLOW THE DRAWINGS THEY ARE TO TAKE RESPONSIBILITY FOR THE CONSTRUCTION OF THE BUILDING INCLUDING COMPLIANCE TO THE REGS. FINAL DETAILS, APPEARANCE AND LOCATION OF ANY STRUCTURAL ELEMENTS
 2. DRAWINGS TO BE READ IN CONJUNCTION WITH APPROVED PLANNING DRAWINGS AND APPROVED STRUCTURAL CALCULATIONS. NO WORK IS TO COMMENCE ON SITE UNTIL ALL PLANNING CONDITIONS ARE APPROVED.
 3. CONTRACTOR TO CONFIRM ALL ON SITE DIMENSIONS AND LEVELS PRIOR TO MANUFACTURE /INSTALLATION.
 4. THIS DRAWING MUST NOT BE SCALED, WORK TO DIMENSIONS ONLY.
 5. ANY CONSTRUCTION/MANUFACTURE DRAWINGS IN THIS DOCUMENT ARE INDICATIVE. IT IS THE RESPONSIBILITY OF THE CONTRACTOR TO ENSURE THEY ARE FIT FOR PURPOSE, AND MAKE AMENDMENTS WHERE NECESSARY.
 6. THE CONTENTS OF THIS DOCUMENT ARE THE PROPERTY OF BEVERLY ANN DESIGN LTD AND MUST NOT BE COPIED OR DISTRIBUTED IN WHOLE OR PART WITHOUT FORMAL CONSENT.

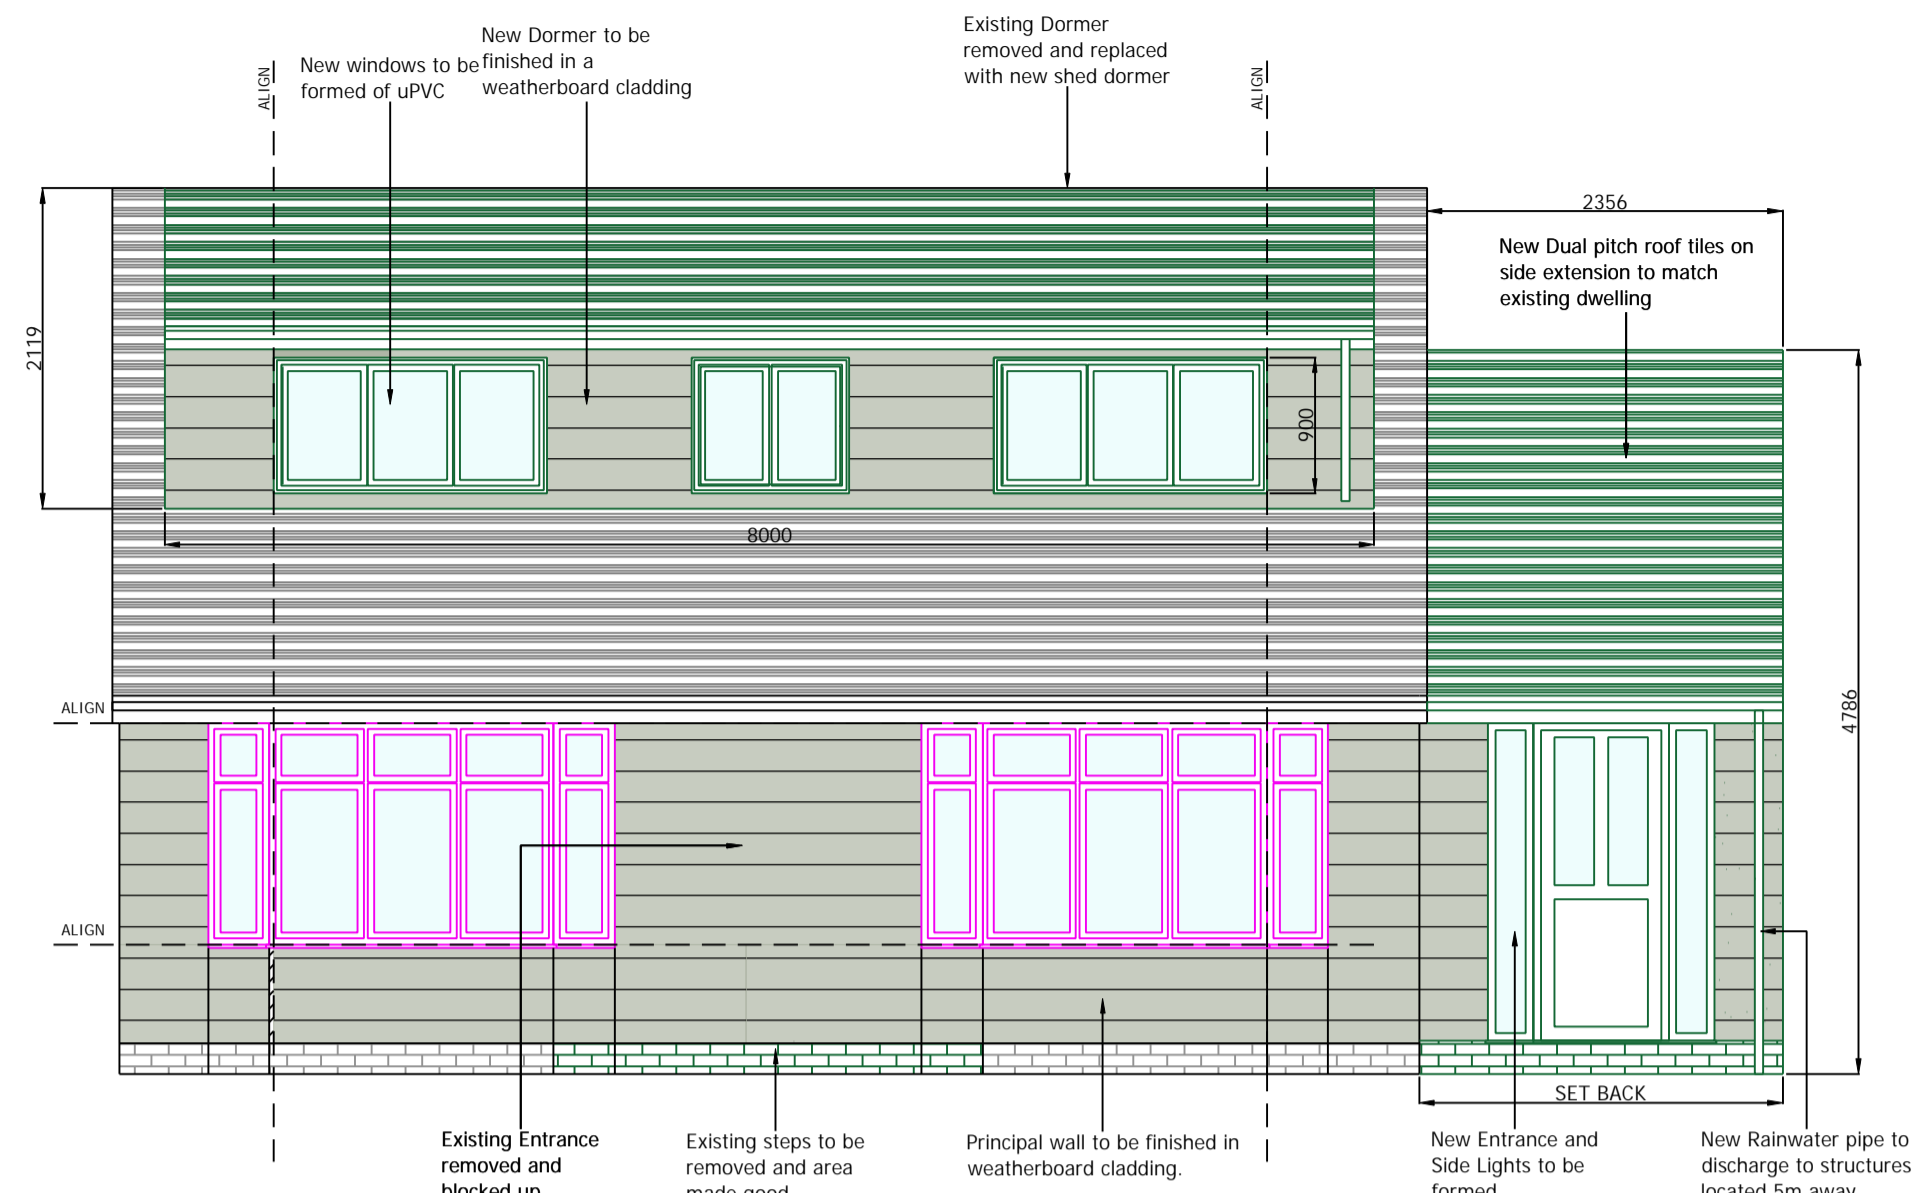


ELEVATION A: FRONT ELEVATION
 SCALE 1:50@A1

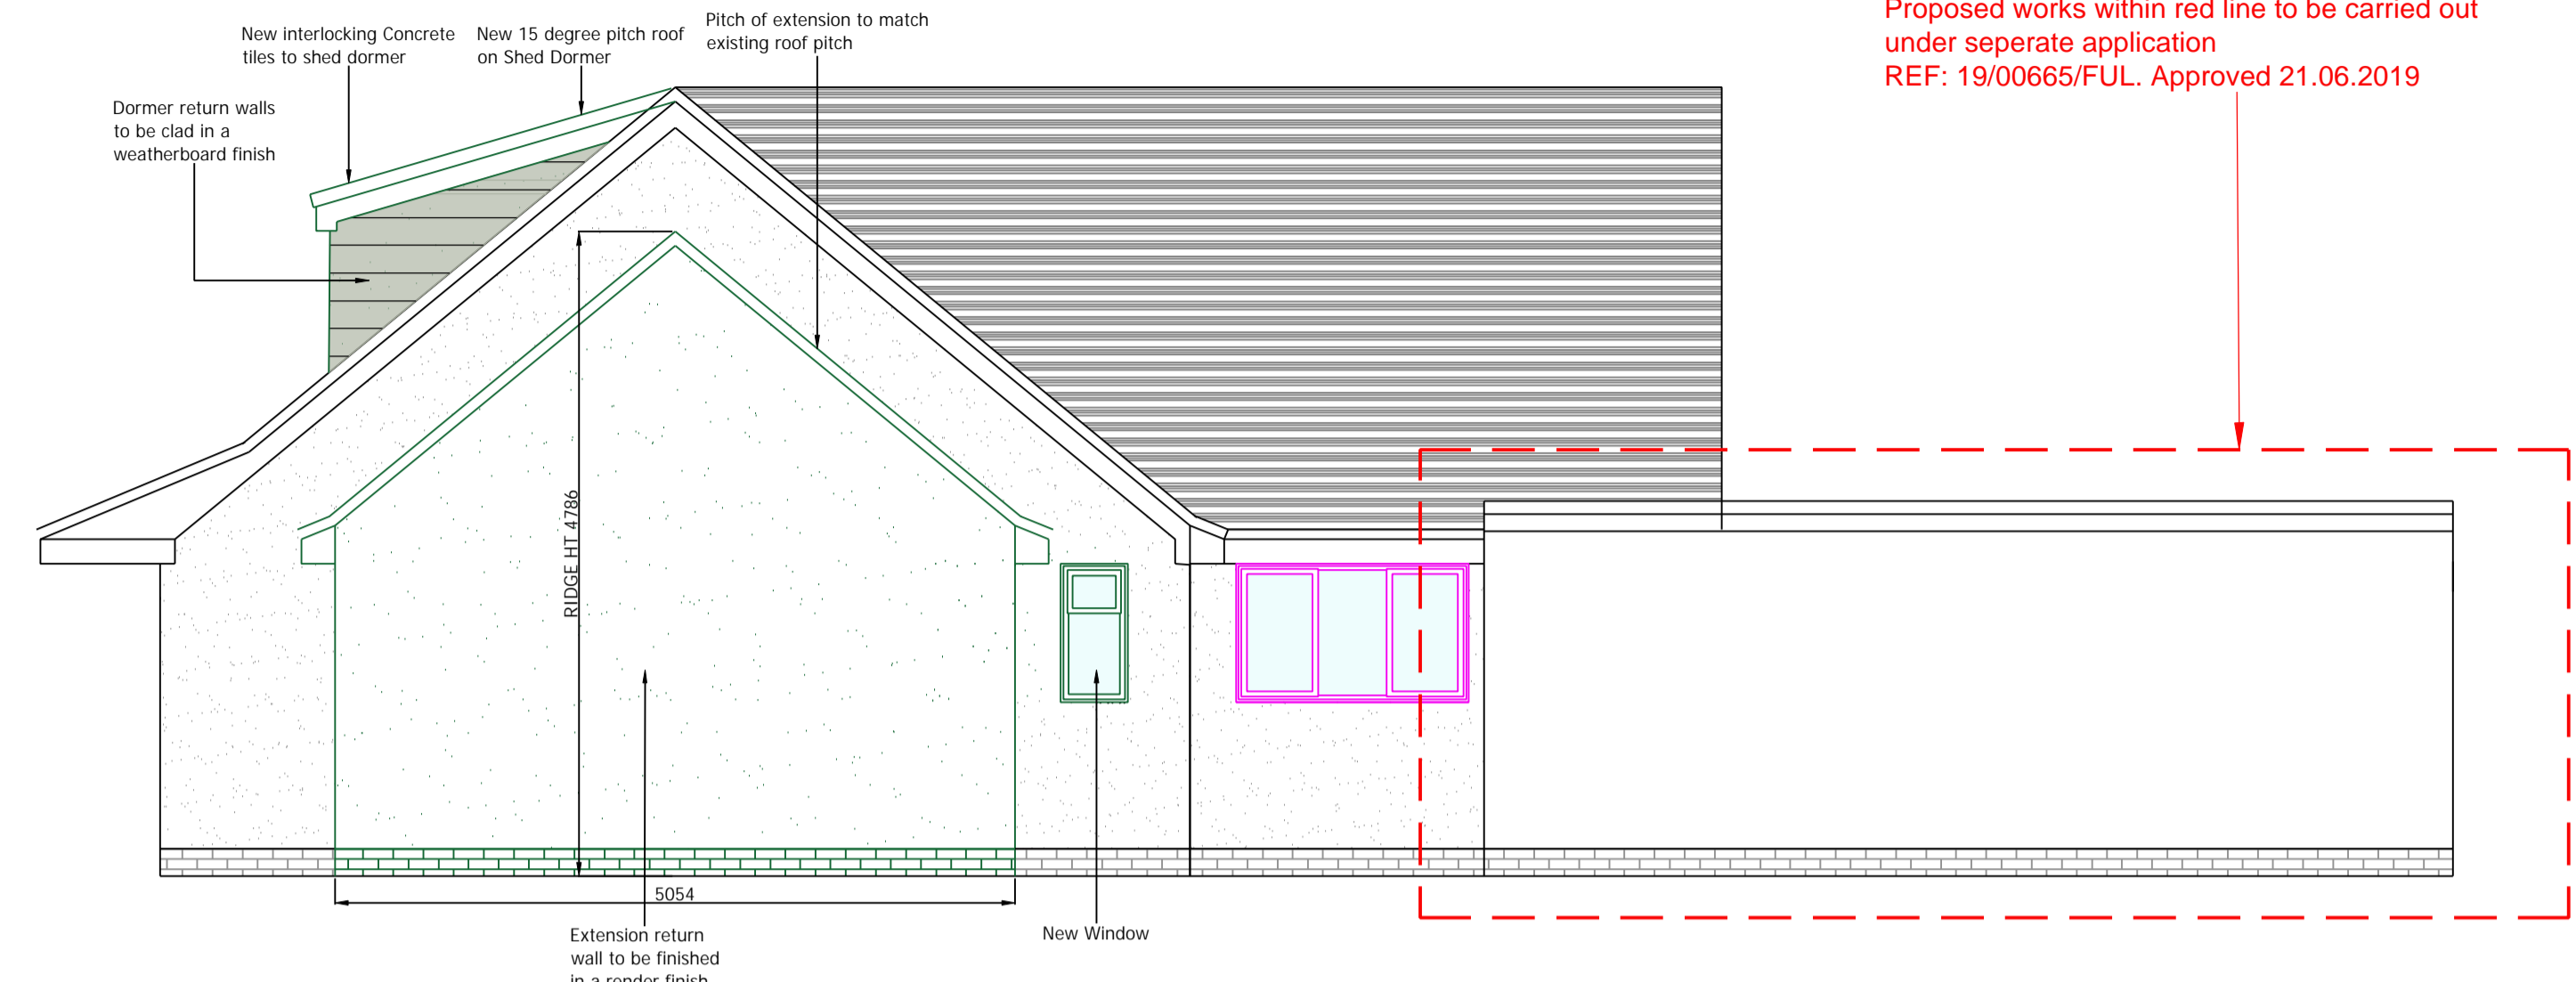


ELEVATION B: SIDE ELEVATION
 SCALE 1:50@A1


Proposed works within red line to be carried out under separate application
 REF: 19/00665/FUL. Approved 21.06.2019

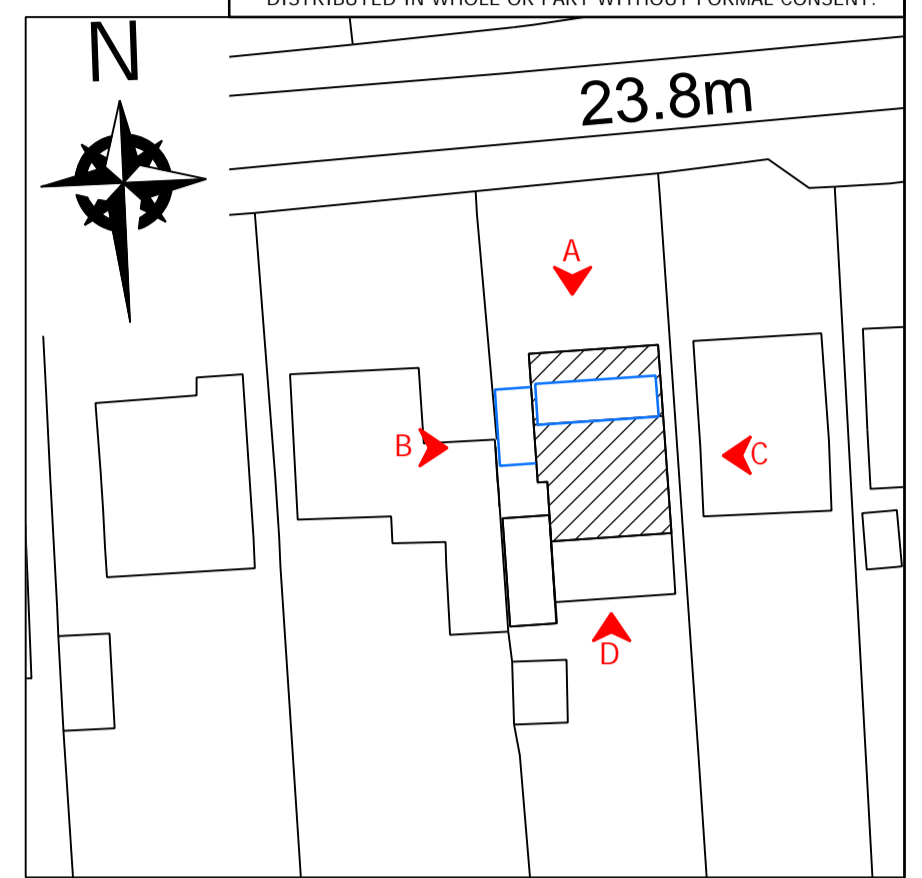

BLOCK PLAN
 SCALE 1:500@A1

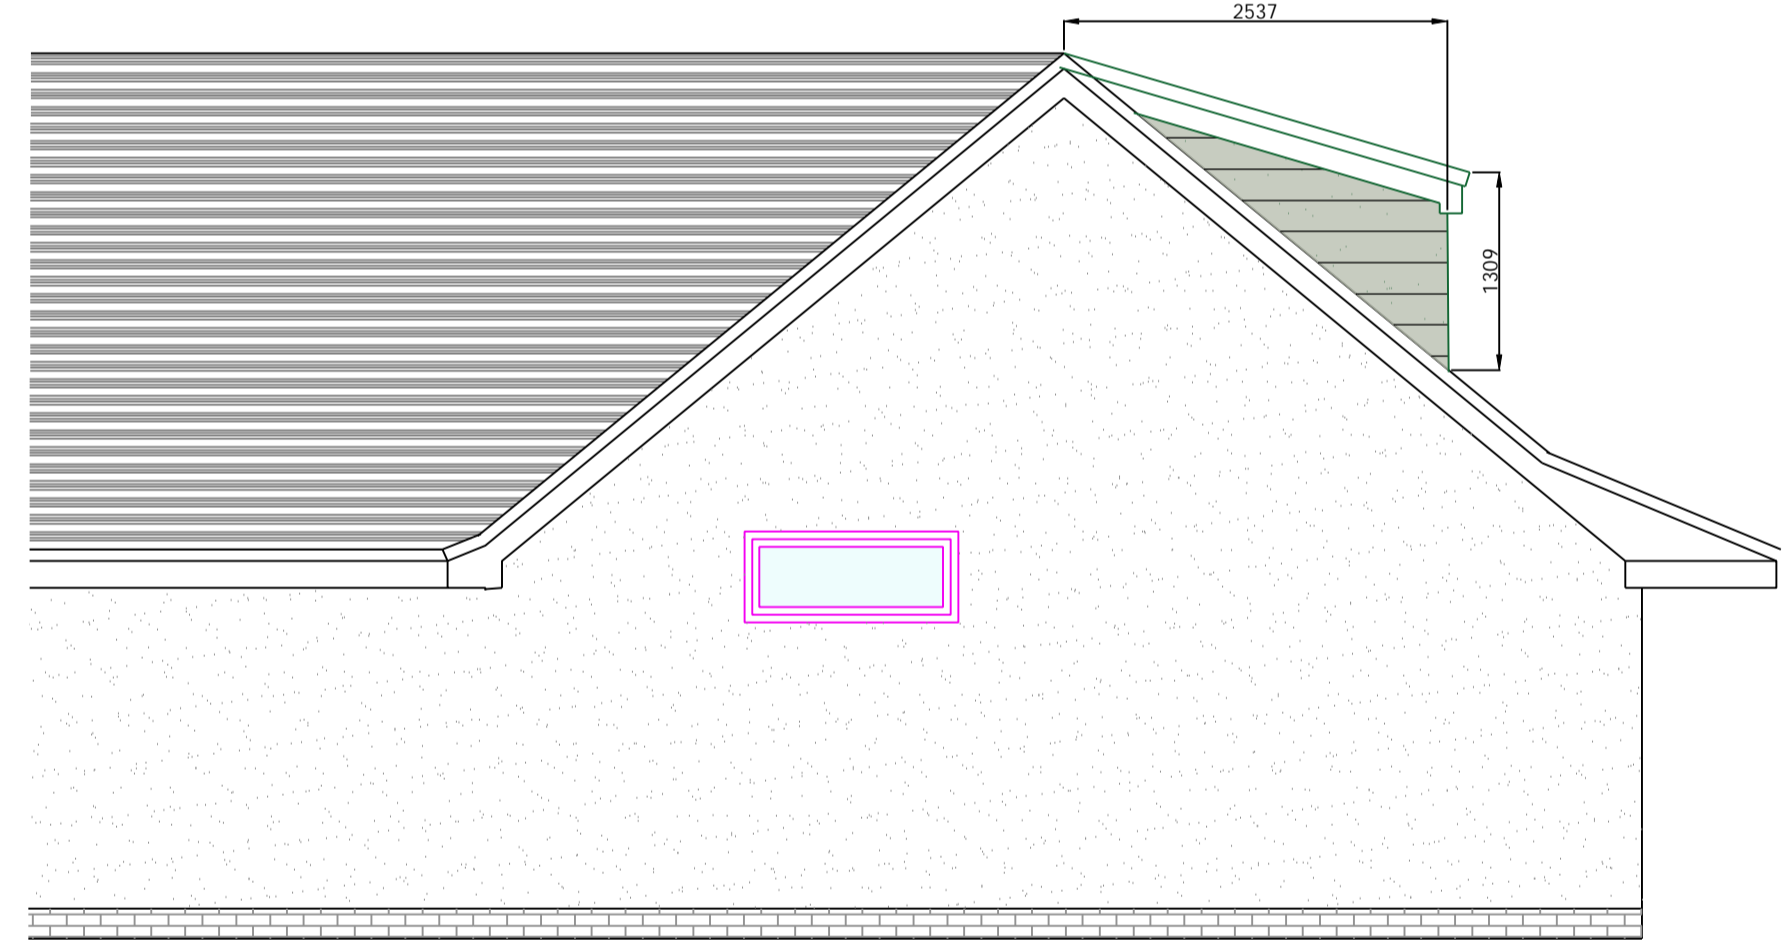

ELEVATION C: SIDE ELEVATION
 SCALE 1:50@A1

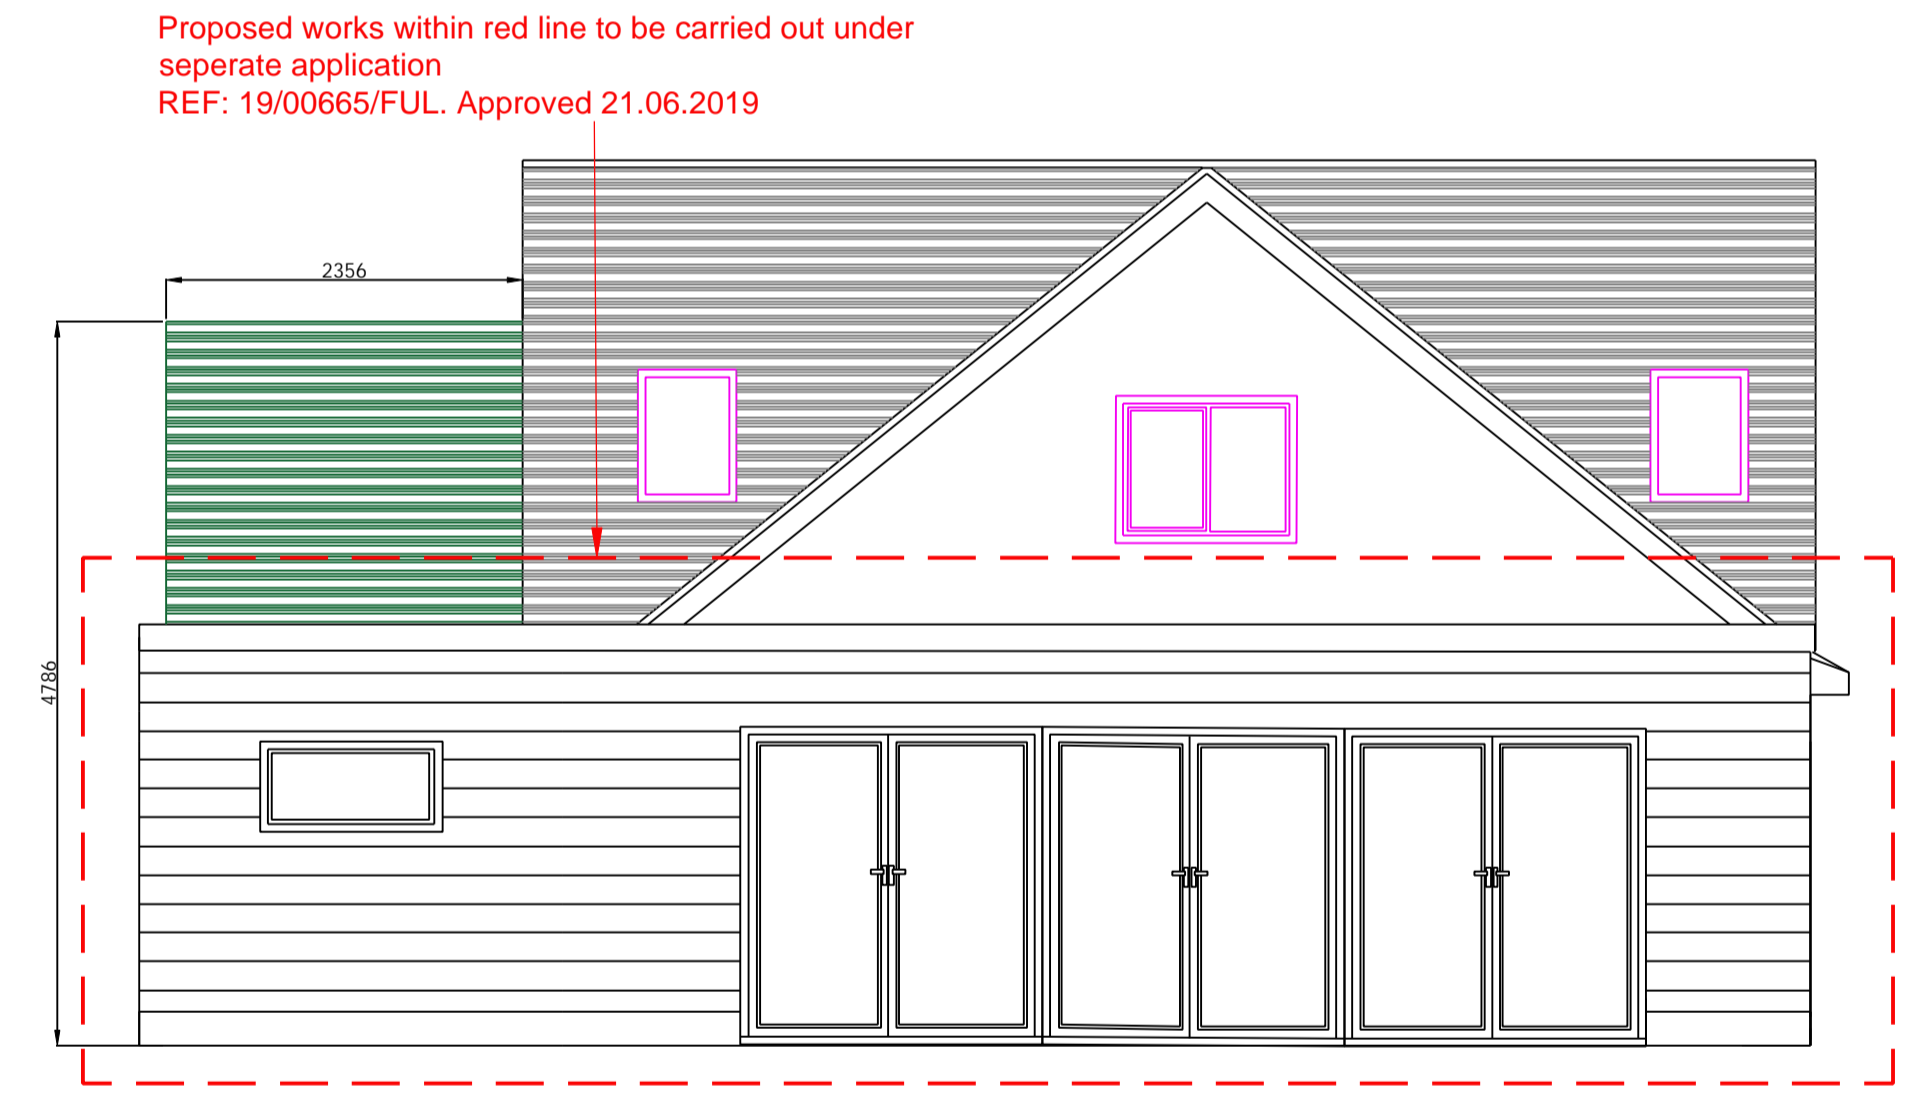

ELEVATION D: REAR ELEVATION
 SCALE 1:50@A1

REV	DATE	DESCRIPTION
01	10.01.2024	PROPOSED DETAILS PRODUCED

PROJECT:
HOLLAND ROAD

PROJECT NUMBER:
9000_0150

PROJECT ADDRESS:
**26 HOLLAND ROAD
 LITTLE CLACTON
 ESSEX
 CO16 9RS**

DRAWING NAME:
**PROPOSED EXTERNAL
 ELEVATIONS**

PURPOSE:
PLANNING APPLICATION

DRAWING NUMBER:
00150-A-201

REVISION:
01

SCALE:
AS SHOWN@A1

DRAWING STATUS:
FOR REVIEW

DATE:
10.01.2024

DRAWN:
B.Ann

ISSUED:
B.Ann

