



NOTE: this drawing is to be read in conjunction with the Engineers Structural Calculations  
 G. R. Sexton C.Eng., MICE

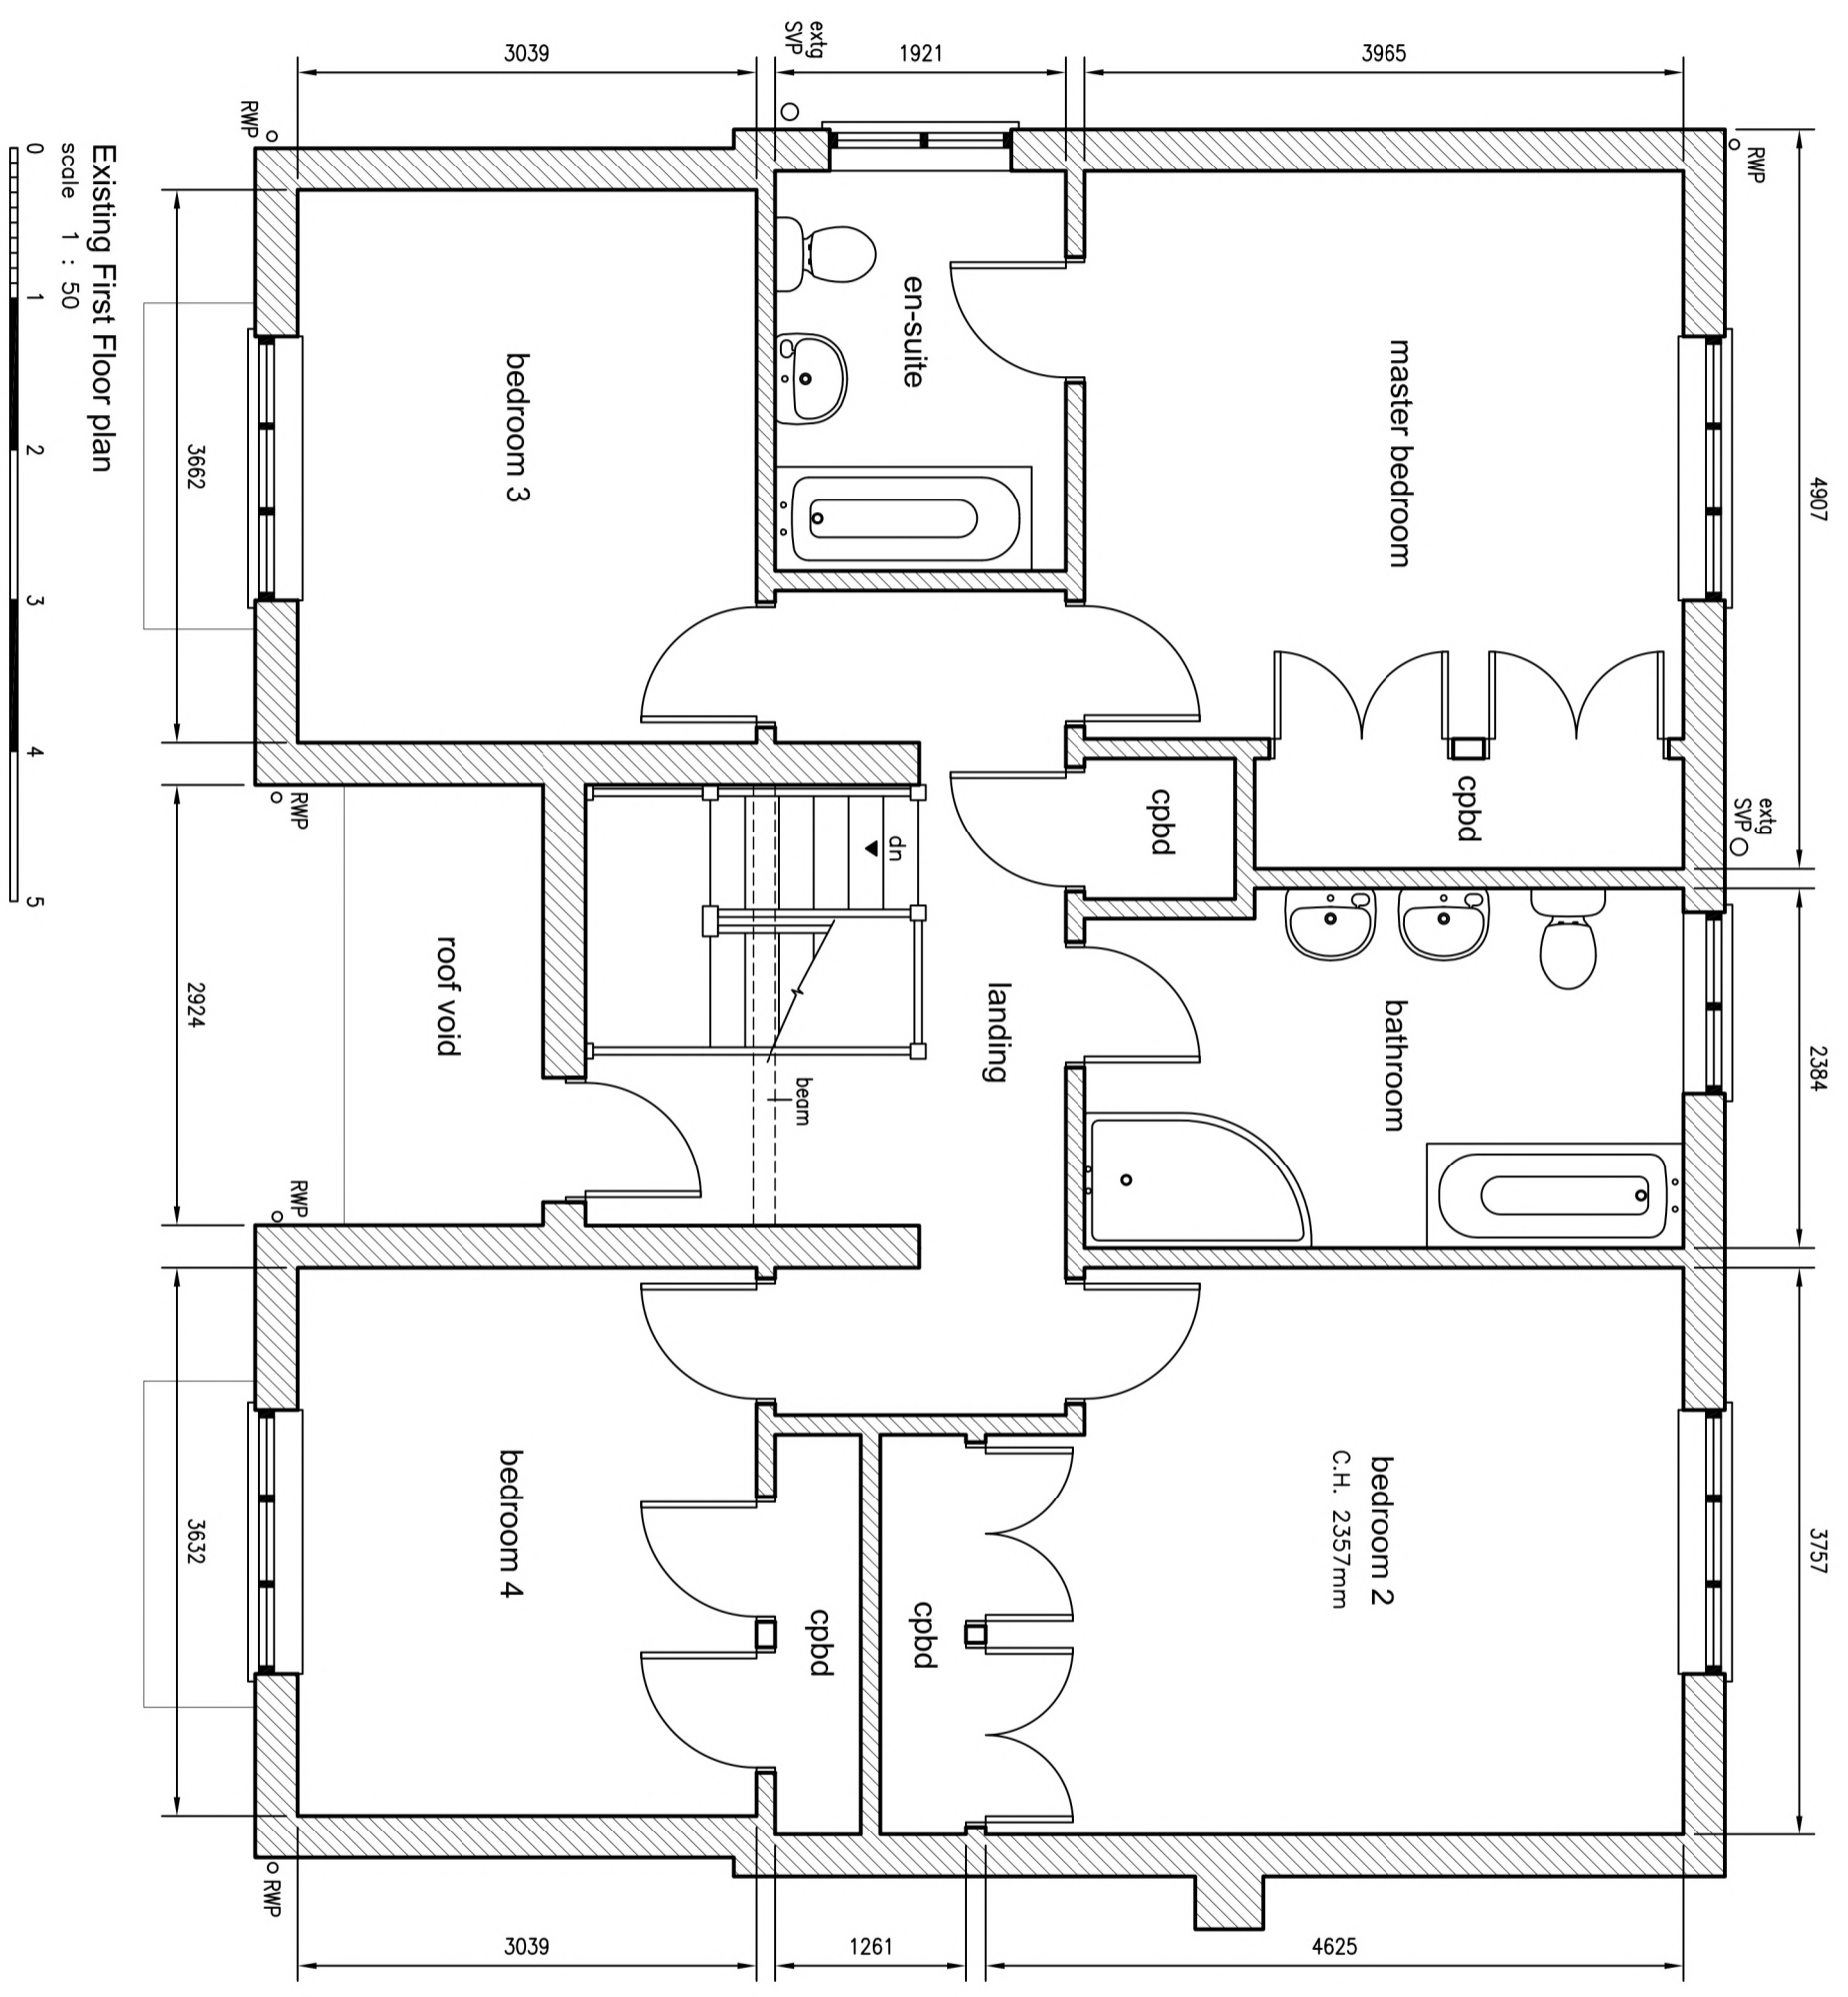

Existing First Floor plan  
 scale 1 : 50

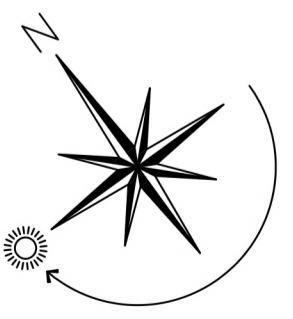

<b>SEXTON DESIGN SERVICES</b> BUILDING, CIVIL, & STRUCTURAL ENGINEERING SERVICES 21A Empress Avenue, West Mersec, CO5 8EX,	
<b>CLIENT</b> <b>Mr Rasseen Ahem,</b> 'Laburnum', Plains Farm Close, Ardleigh, CO7 7QU	<b>PROJECT</b> MODIFICATIONS TO FRONT ELEVATION and INTERNAL ALTERATIONS to 'LABURNAM', PLAINS FARM CLOSE, ARDLEIGH, CO7 7QU <b>EXISTING FIRST FLOOR PLAN</b>
Scale 1 : 50 Designed GRS Drawn GRS Date February 2024 DRG. No. 2105/02	