




Existing rear elevation

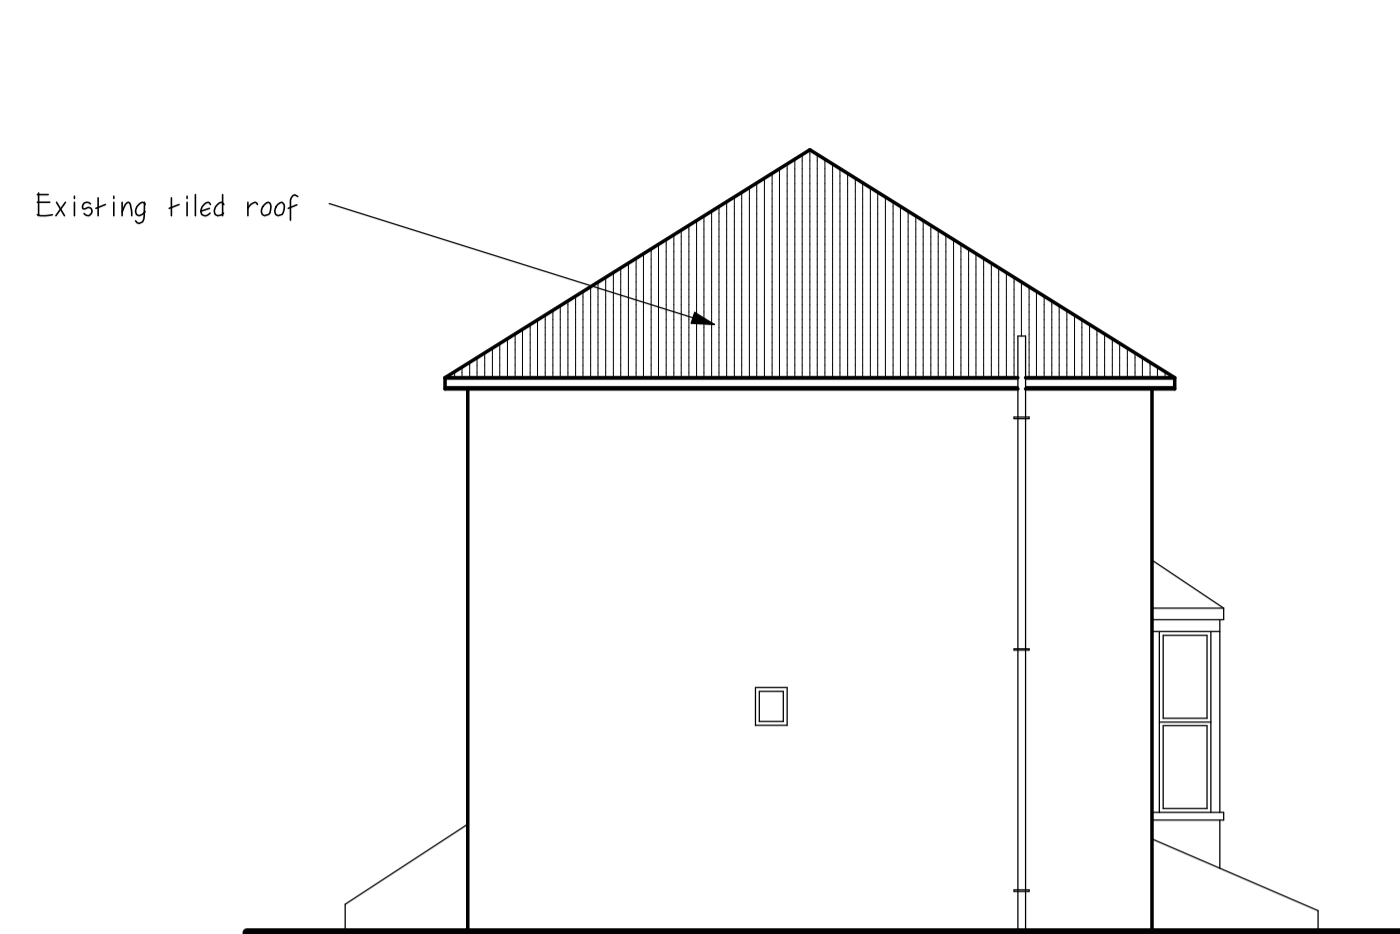


Existing side elevation

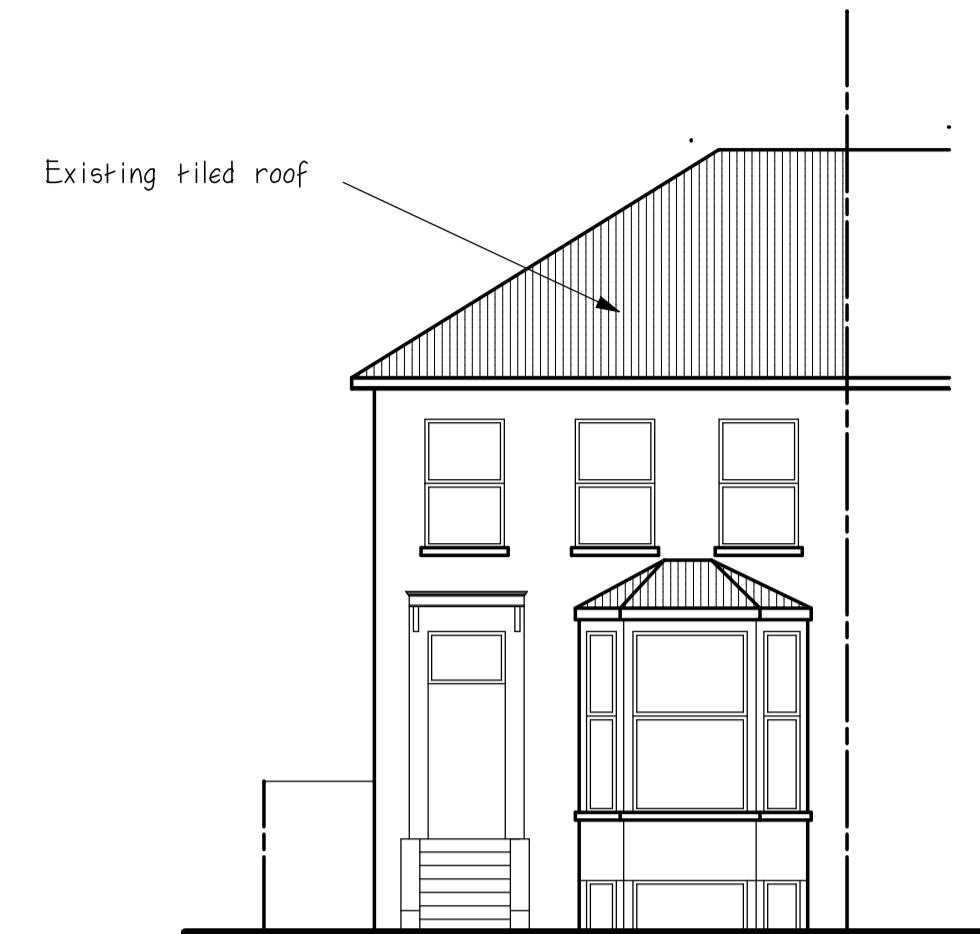


Existing front elevation

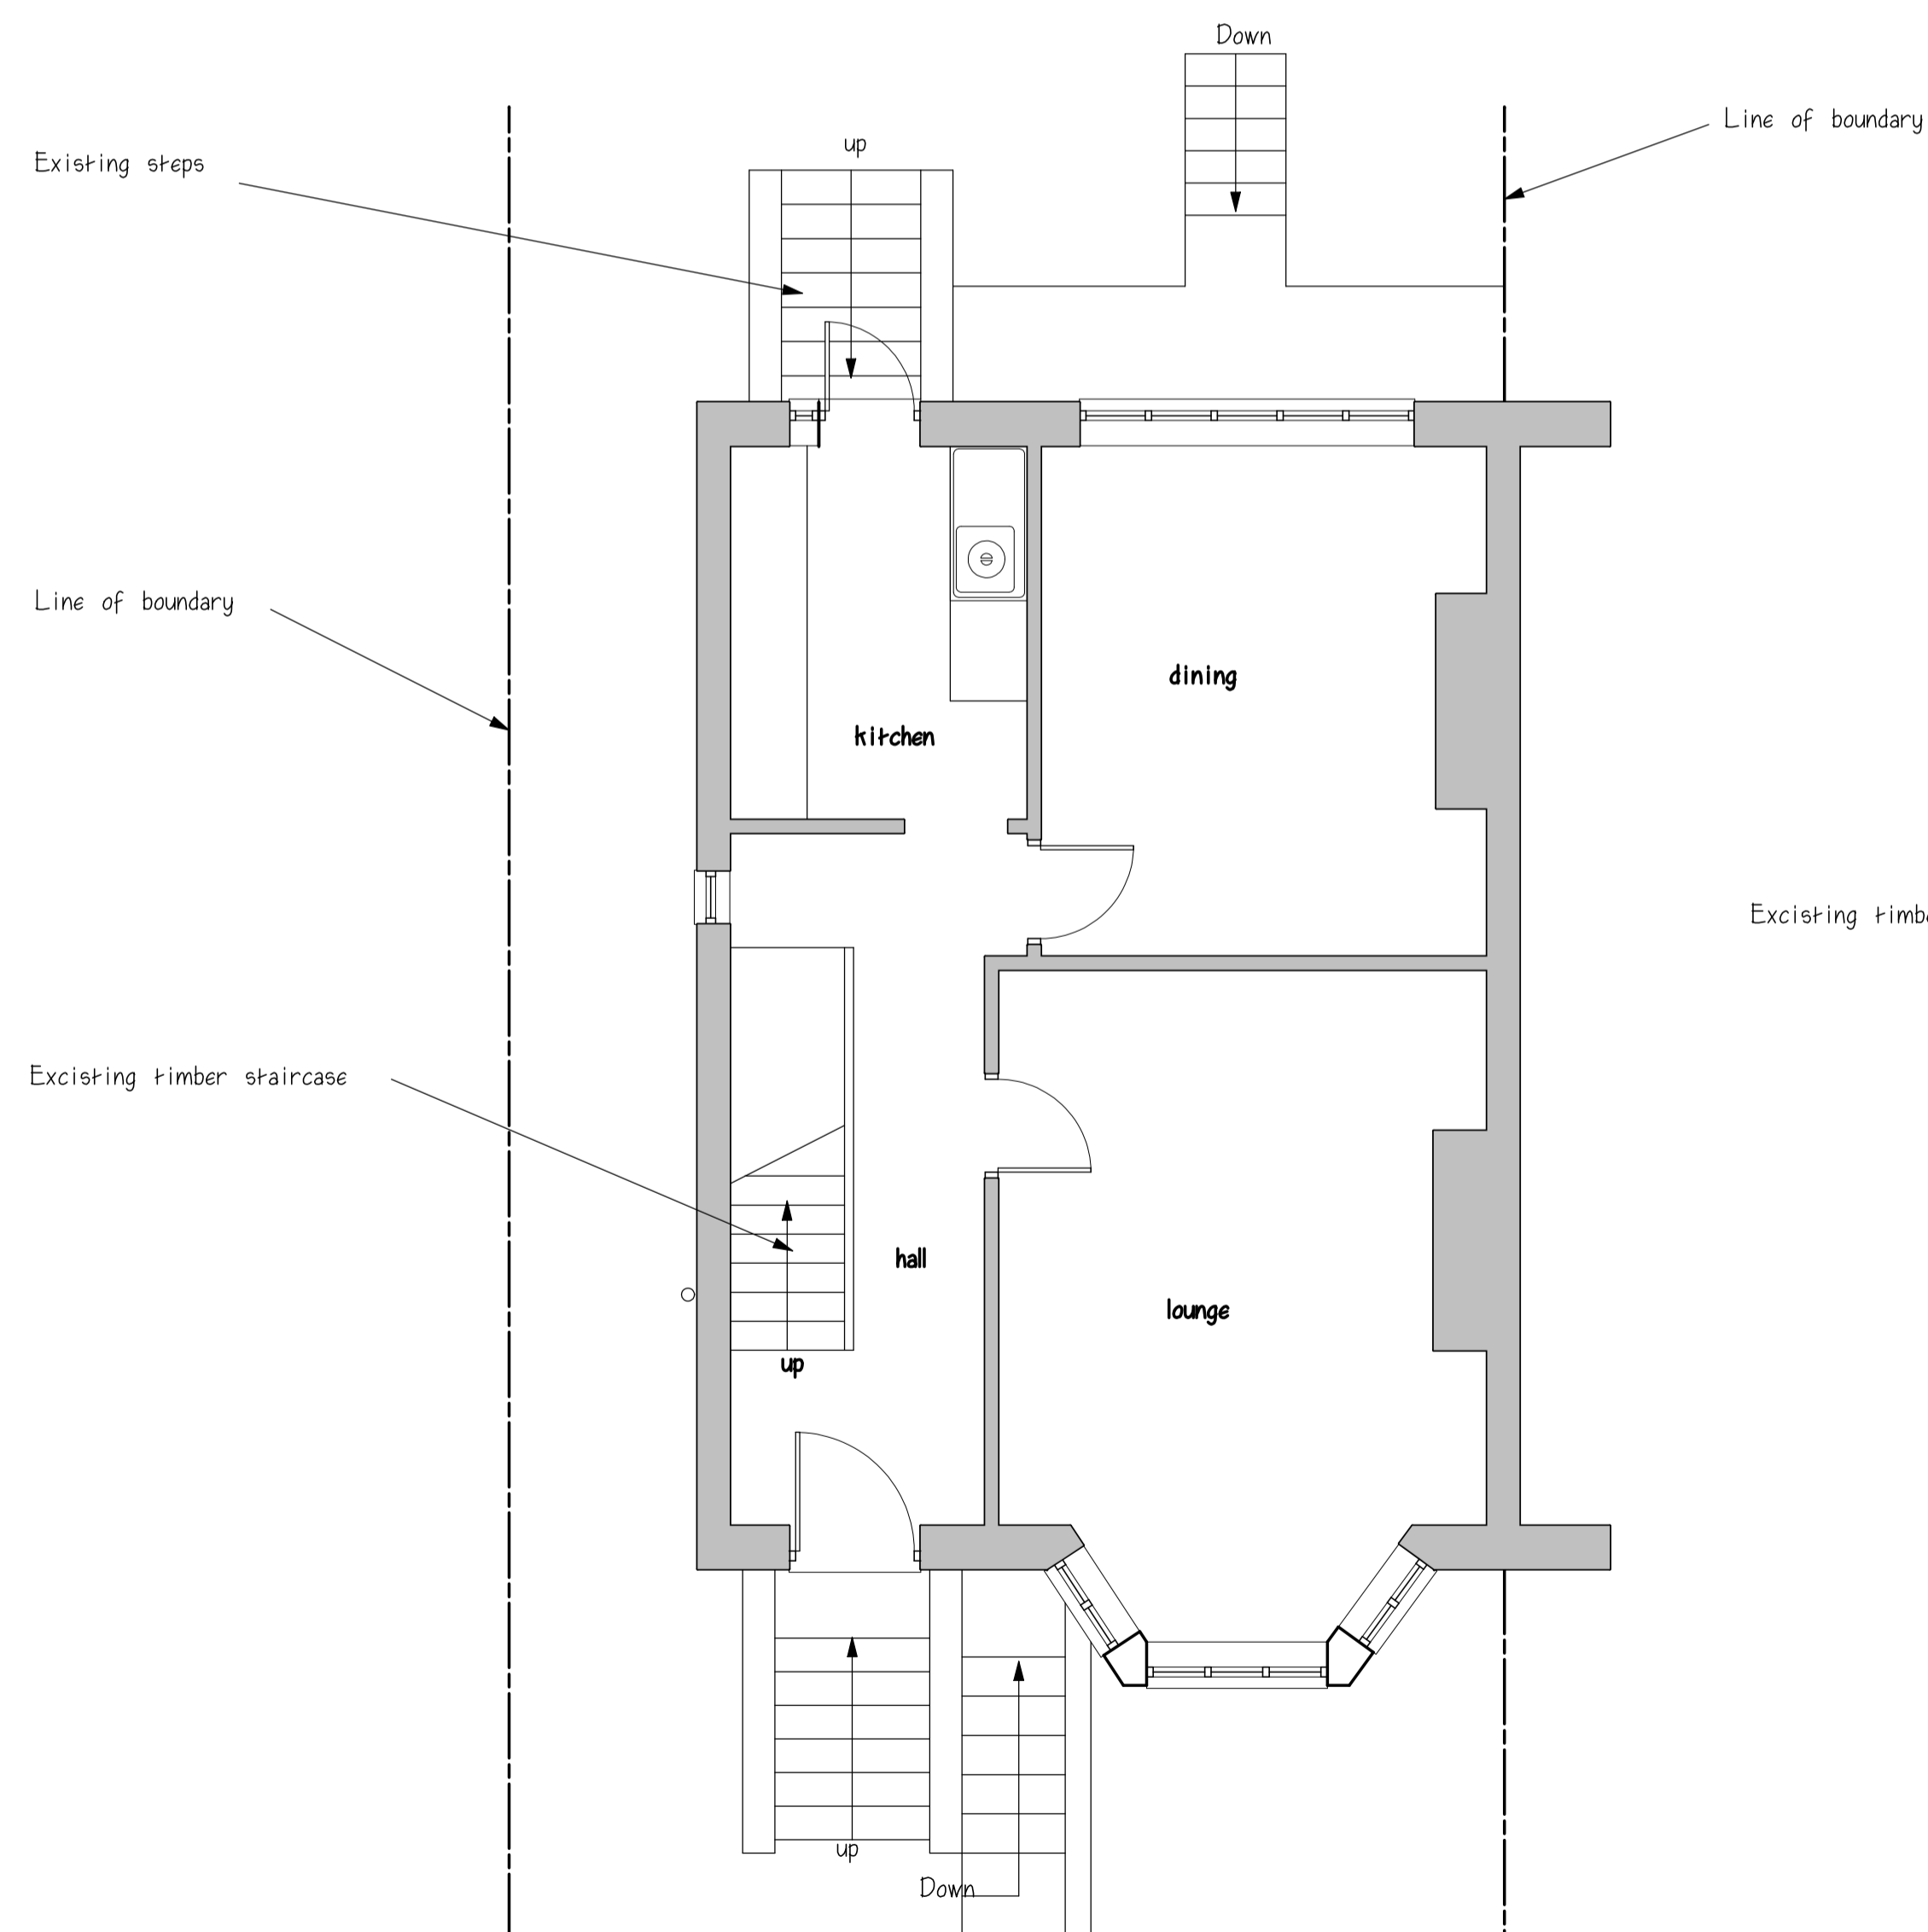

Existing ground floor plan

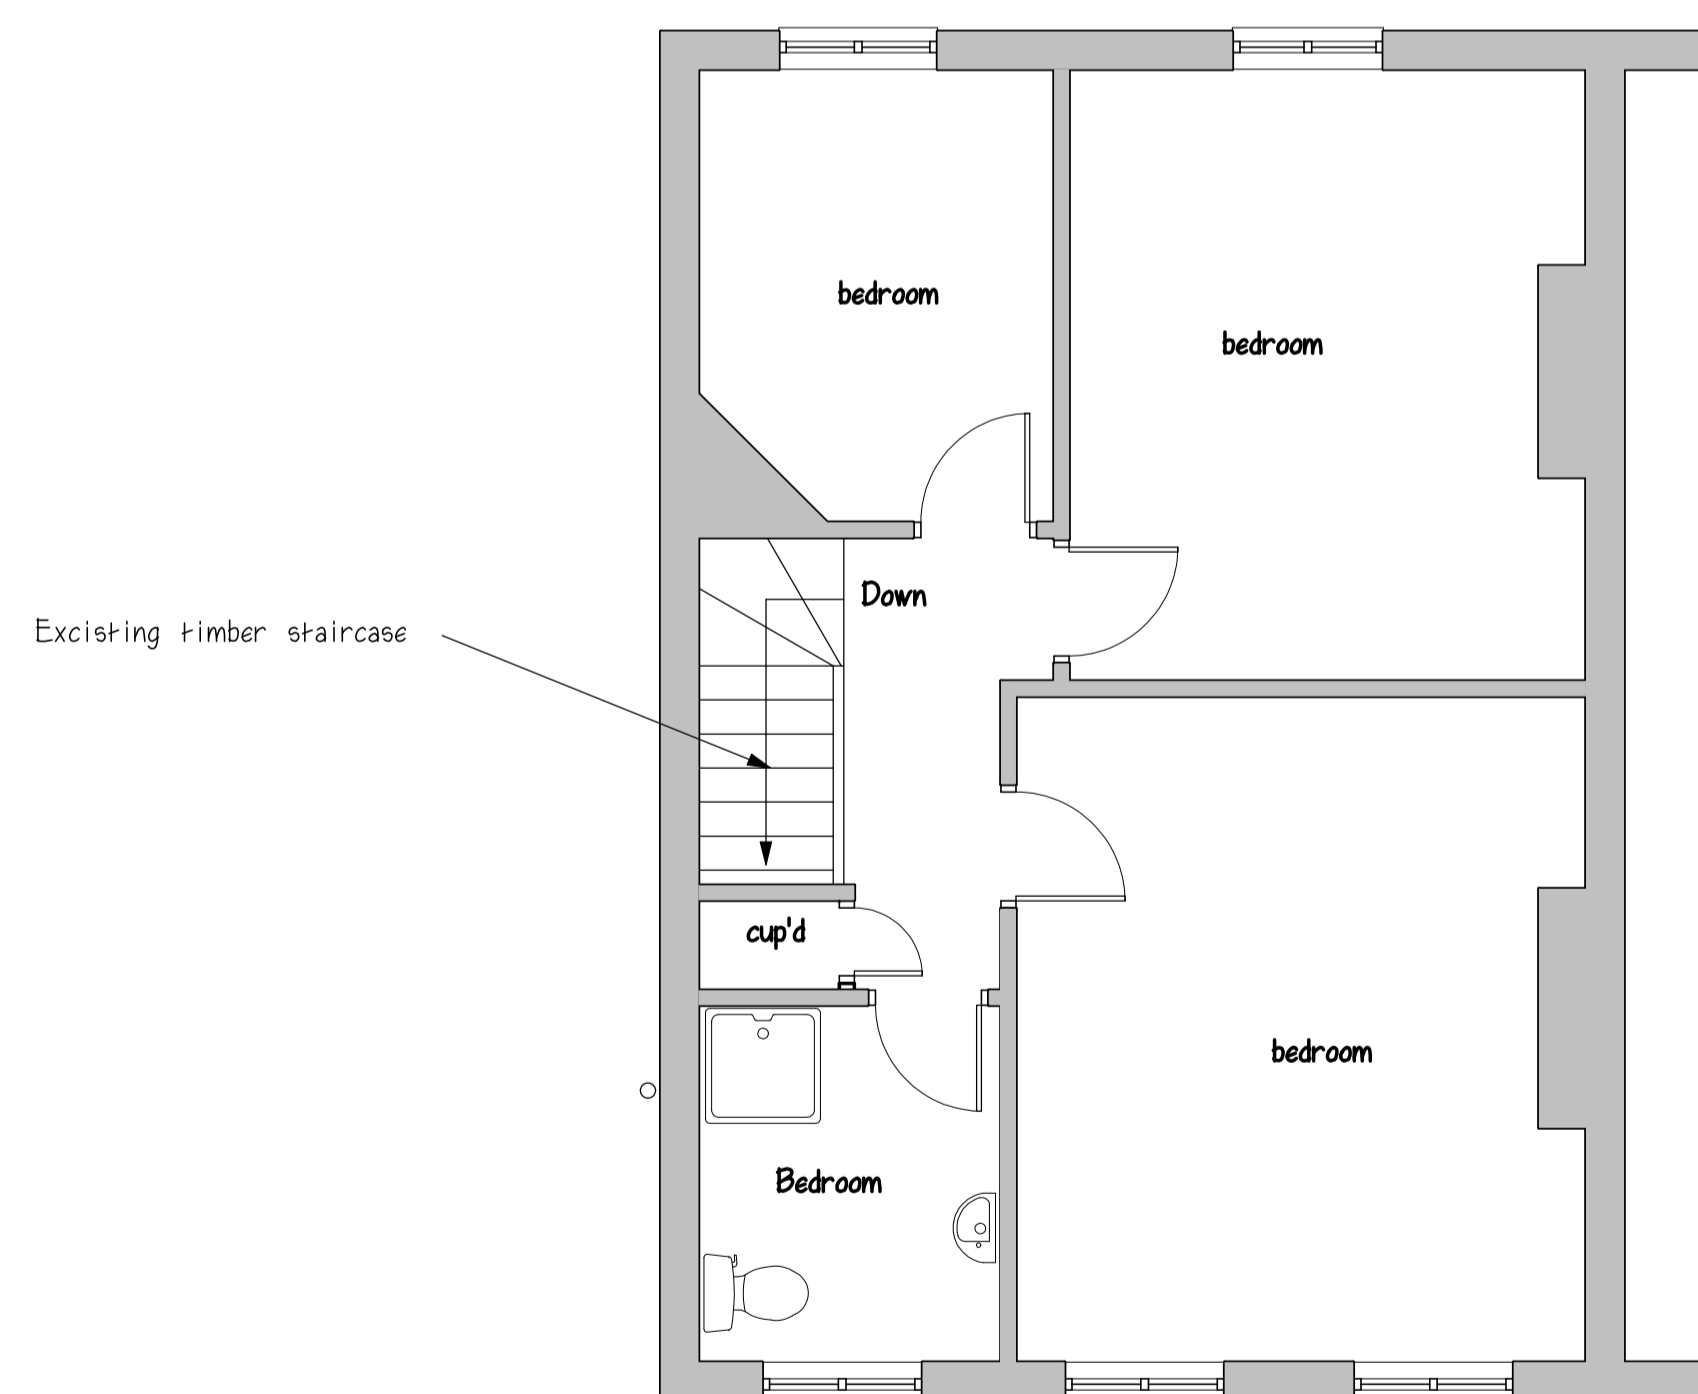

Existing first floor plan

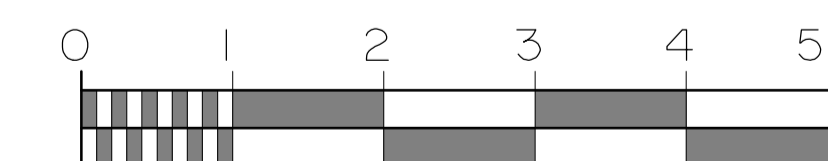

project:	Existing Layout
address:	57 Stapford Road London
client:	
date:	February 2024
drg. no.:	9377/1
scale:	1:100 & 1:50

revisions	



Hutton Enterprises Ltd

ARCHITECTURAL & SURVEYING
CONSULTANTS
tel: 01277 - 233041
07836 - 277167