


B
1
3
1
8

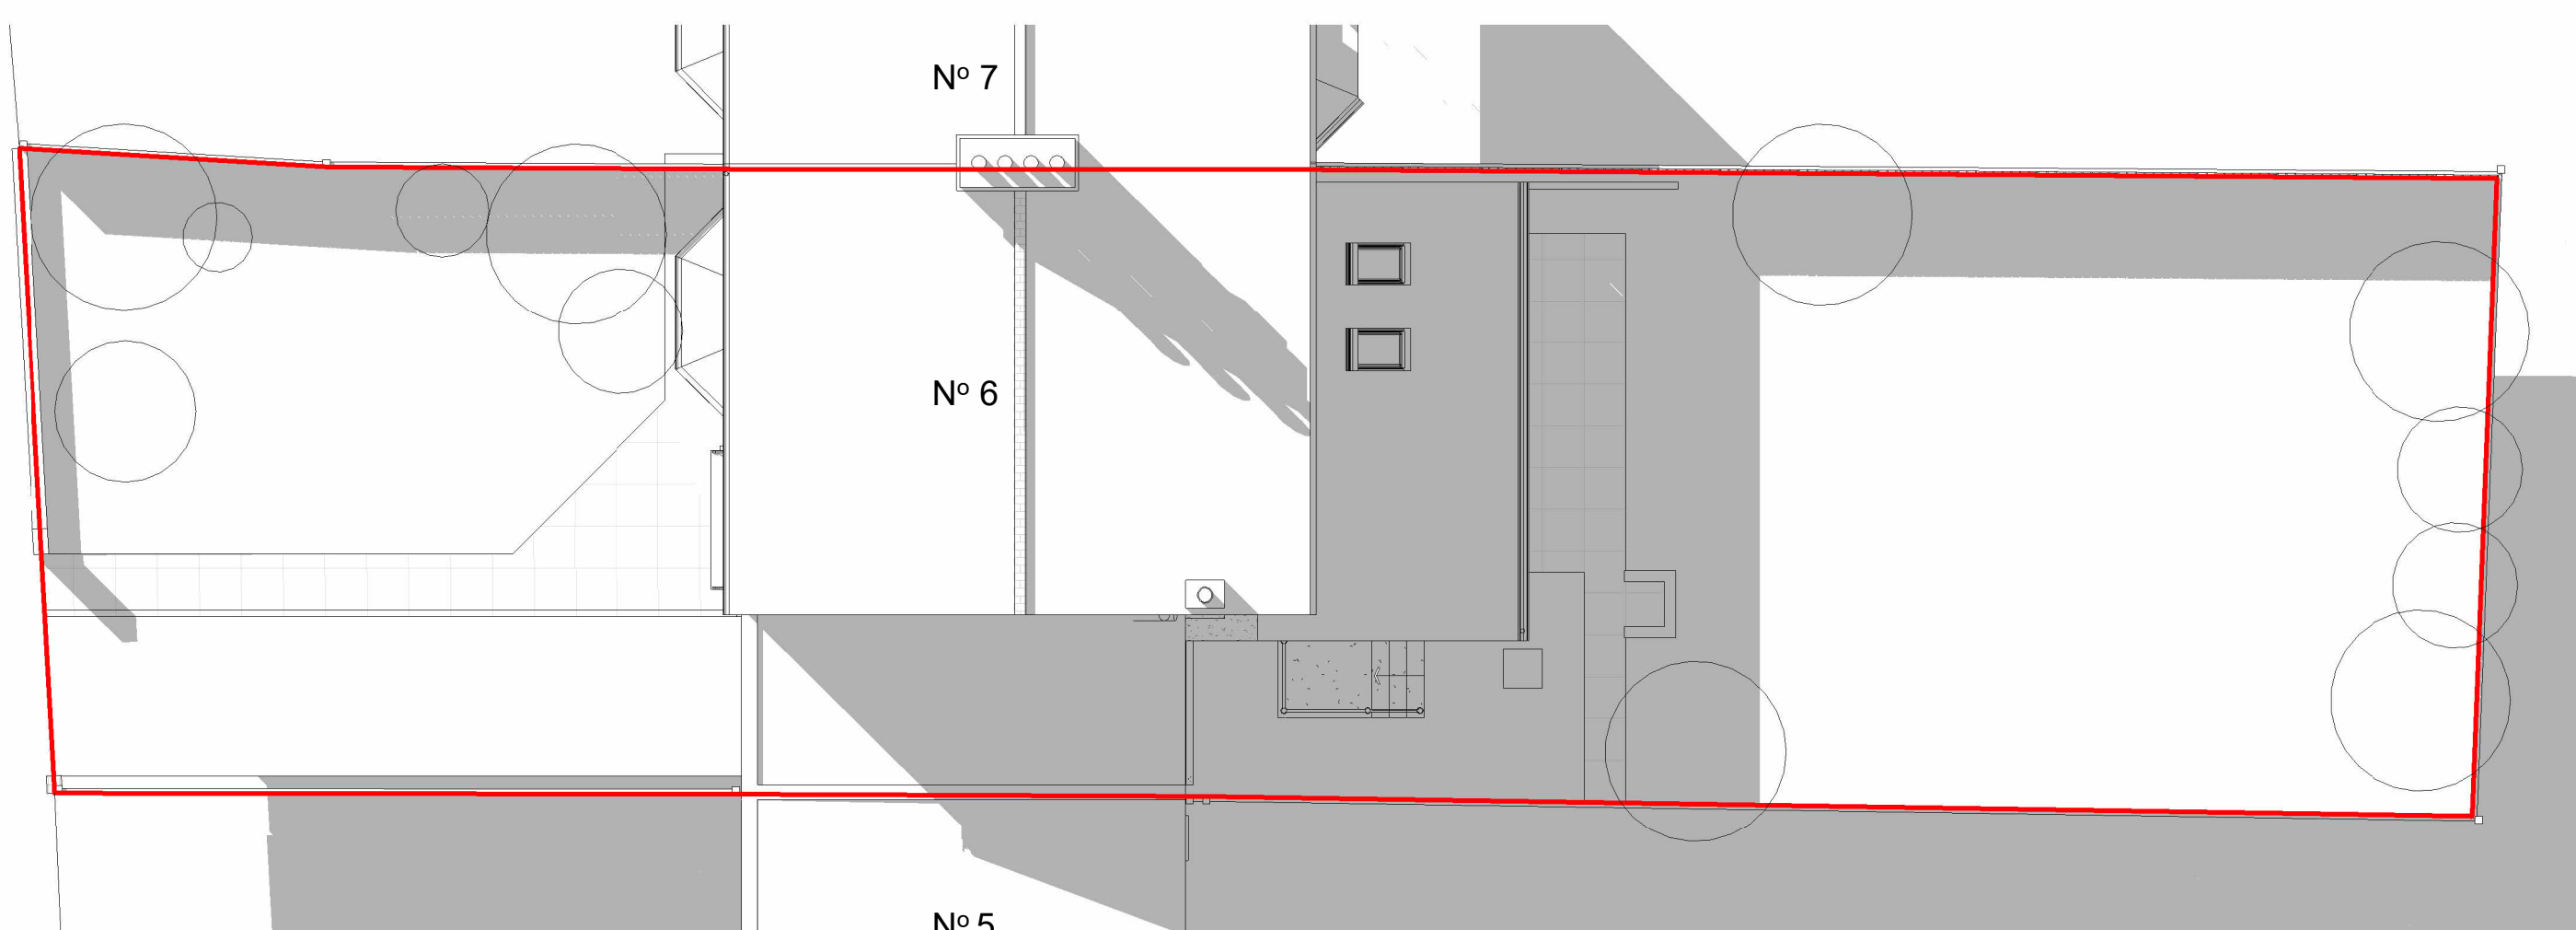


Proposed Site Plan
1:100



Front View




Rear View

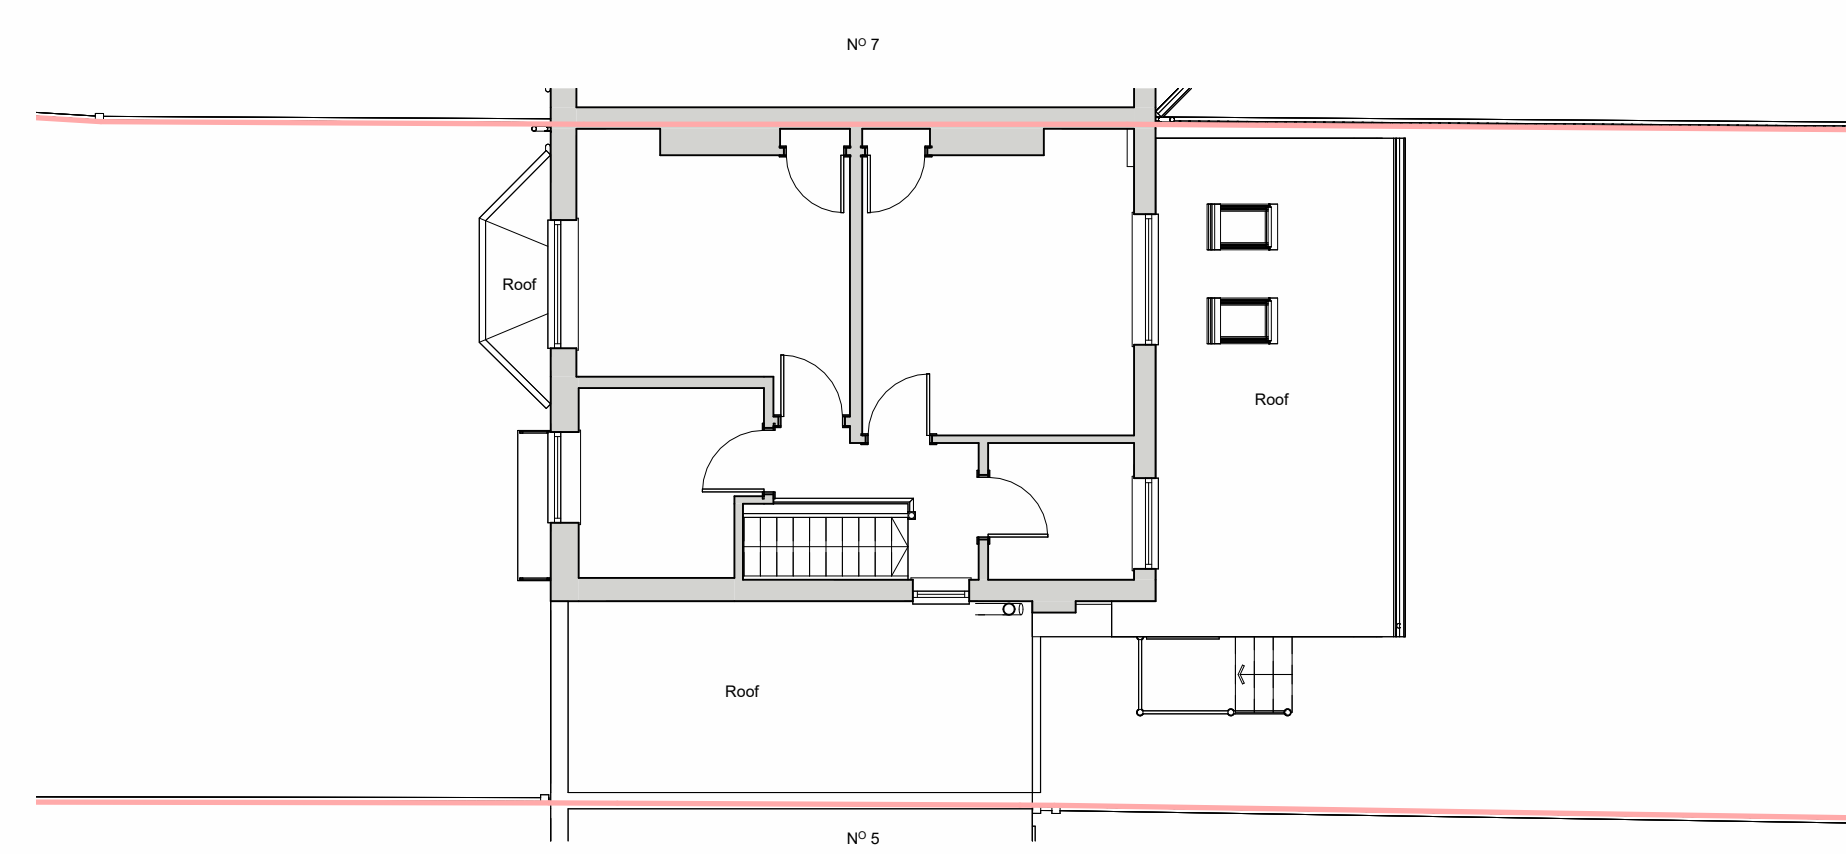


Proposed First Floor Plan
1:100



01-West Elevation
1:100

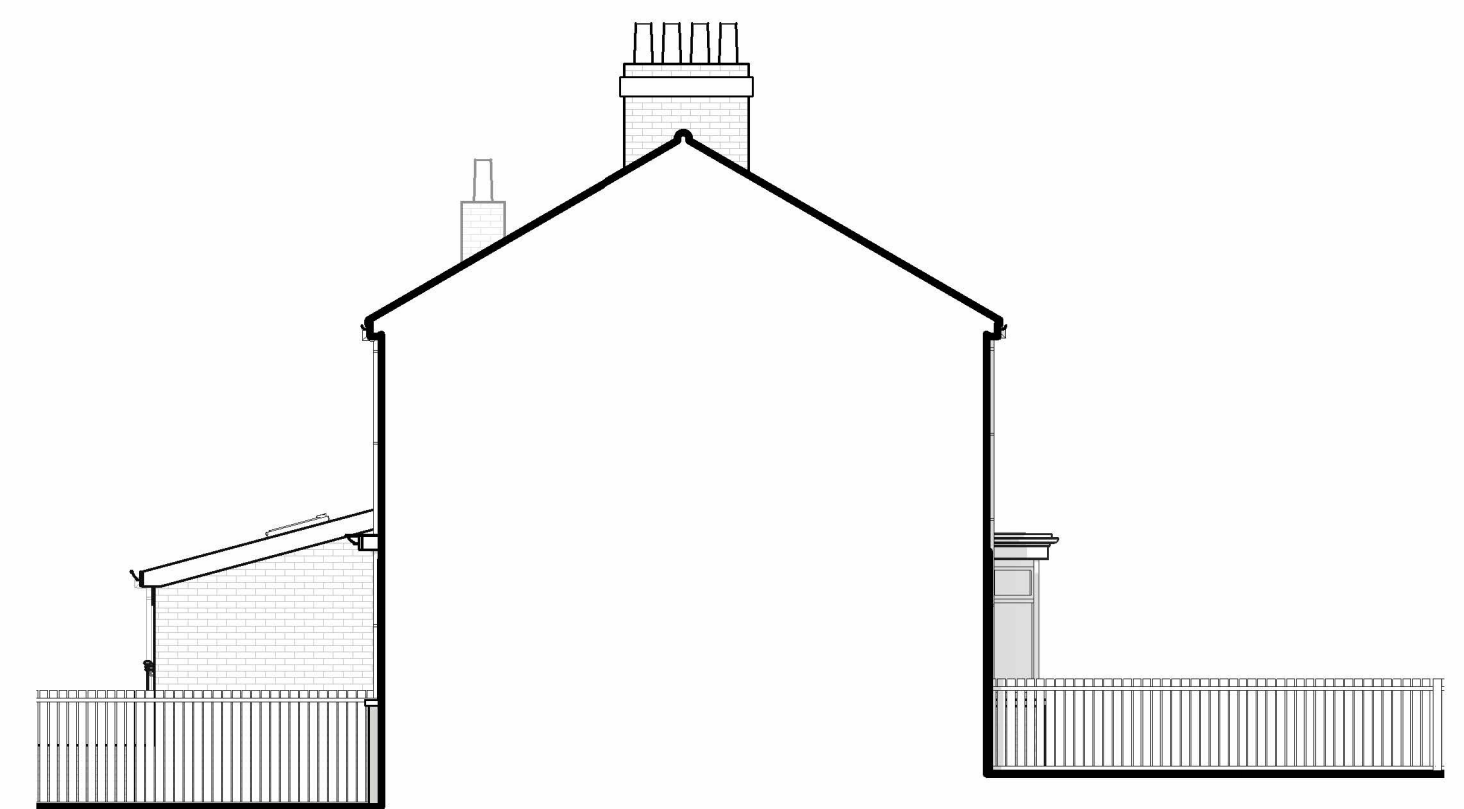

02-North Elevation
1:100

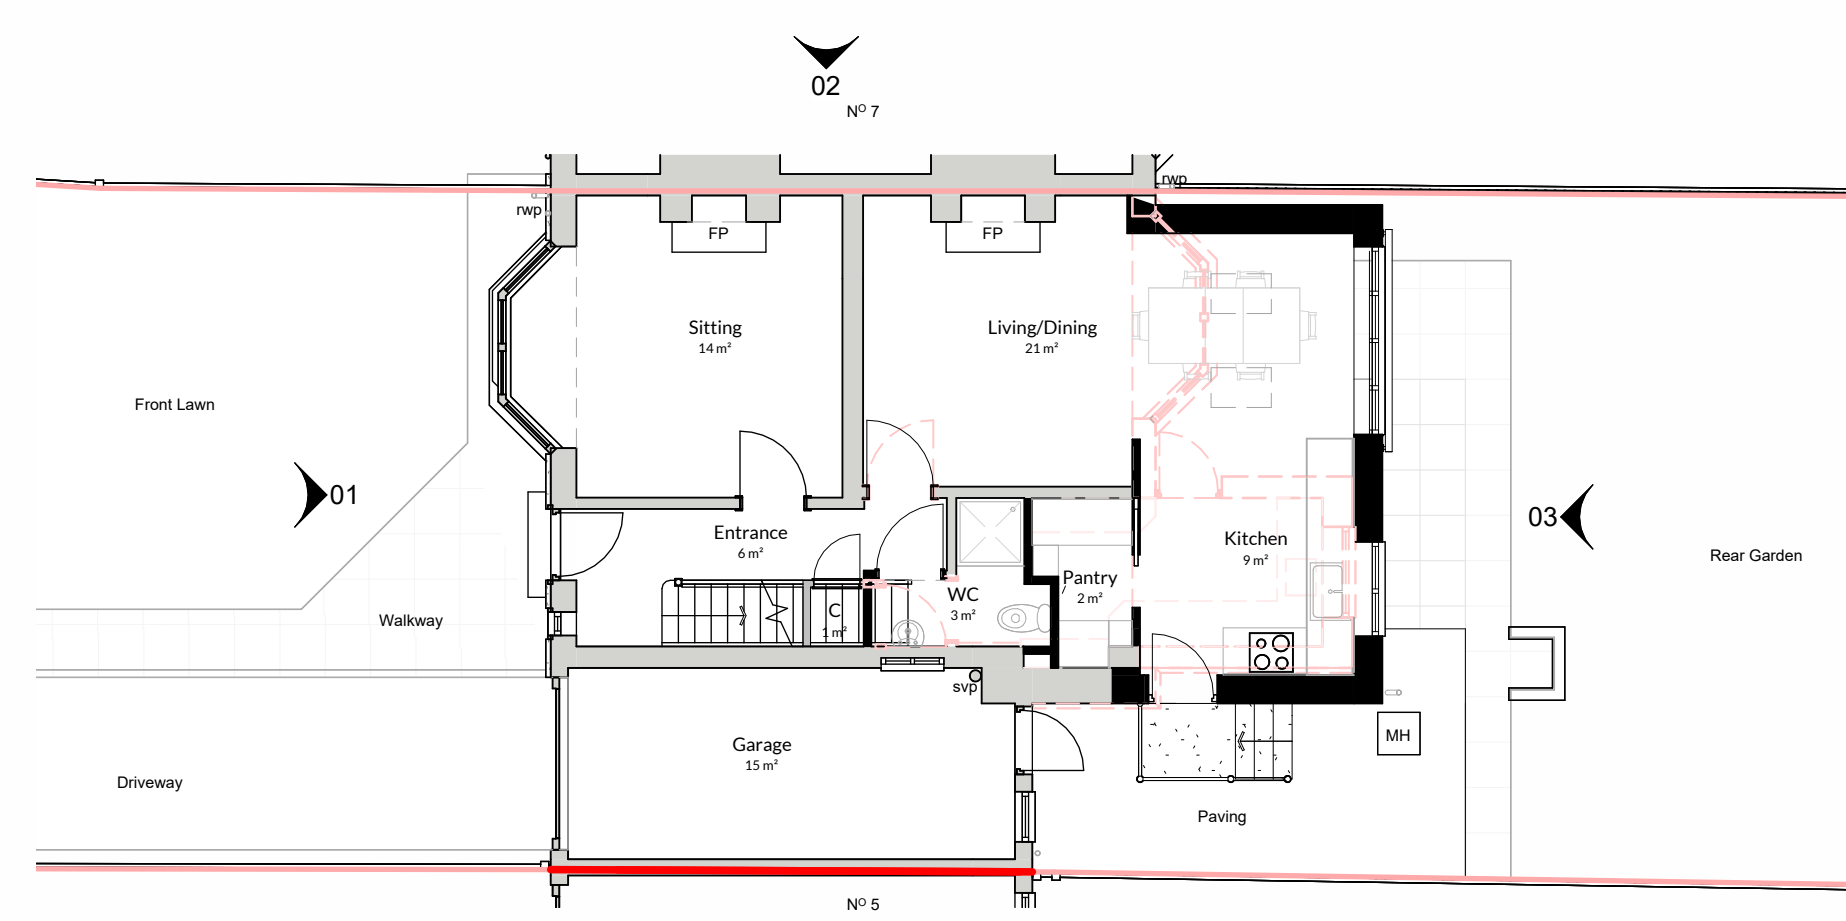

Proposed Ground Floor Plan
1:100





03-East Elevation
1:100



04-South Elevation
1:100

NOTES:
NICHOLSON NAIR ARCHITECTS OWN THE COPYRIGHT OF THIS DESIGN AND DRAWING WHICH MUST NOT BE REPRODUCED IN WHOLE OR PART WITHOUT THE WRITTEN PERMISSION OF NICHOLSON NAIR ARCHITECTS
DISCREPANCIES, AMBIGUITIES AND/OR OMISSIONS BETWEEN THIS DRAWING AND INFORMATION PROVIDED ELSEWHERE MUST BE REPORTED TO THE ARCHITECT BEFORE PROCEEDING
DO NOT SCALE - ALL DIMENSIONS TO BE VERIFIED ON SITE

REV	DESCRIPTION	BY	CHECK	DATE
P01	First Issue	SD	CB	30/10/2023
P02	Revised per client's comments	SD	CB	21/11/2023
P03	Revised per client's comments	SD	CB	08/12/2023

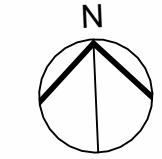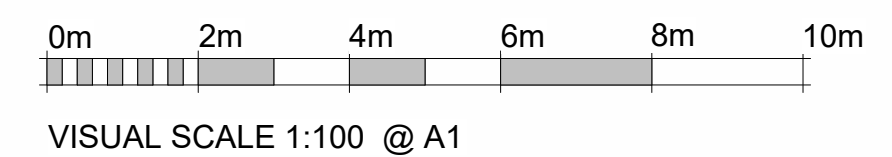

STATUS: **PRELIMINARY**
PROJECT: 6 The Villas, North Gosforth, NE136PF
DESCRIPTION: Pr_Plans_and_Elevations_Opt_1
AUTHOR: SCALE - A1: DATE:
AO 1:100 October 2023
PROJECT NO. DRAWING NO. REV.
31610 XX-XX-GA-1101 P03

NORTH EAST STUDIO
Gateshead, NE11 0RU
0191 429 3090
YORKSHIRE STUDIO
Otley, LS21 3JP
0194 367 0003
admin@nicholsonnair.com
www.nicholsonnair.com

