


1:100 EXISTING AND PROPOSED ELEVATIONS.

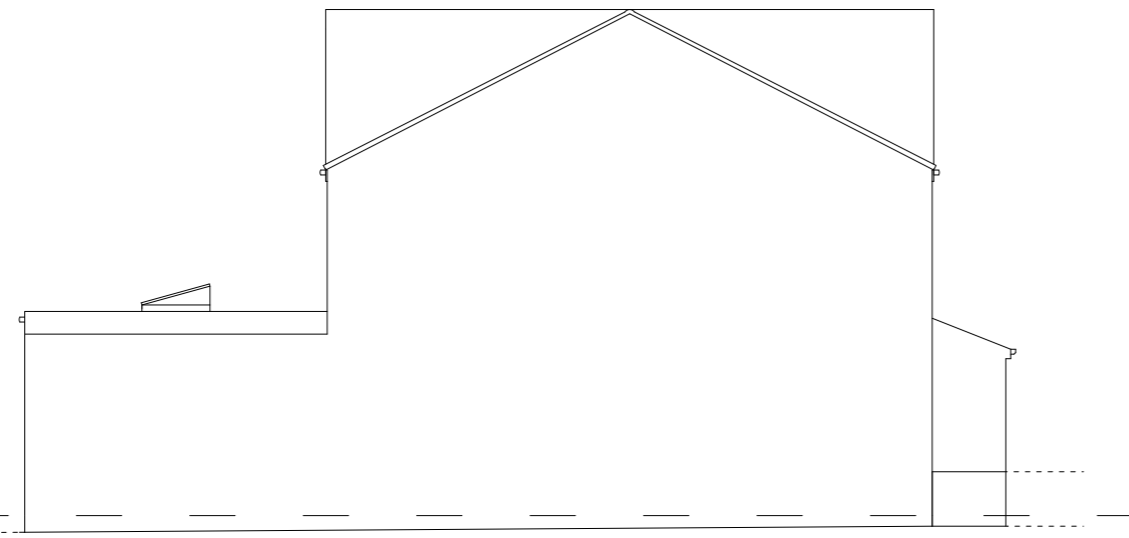


EXISTING SOUTH WEST ELEVATION



EXISTING SOUTH EAST ELEVATION




EXISTING NORTH EAST ELEVATION

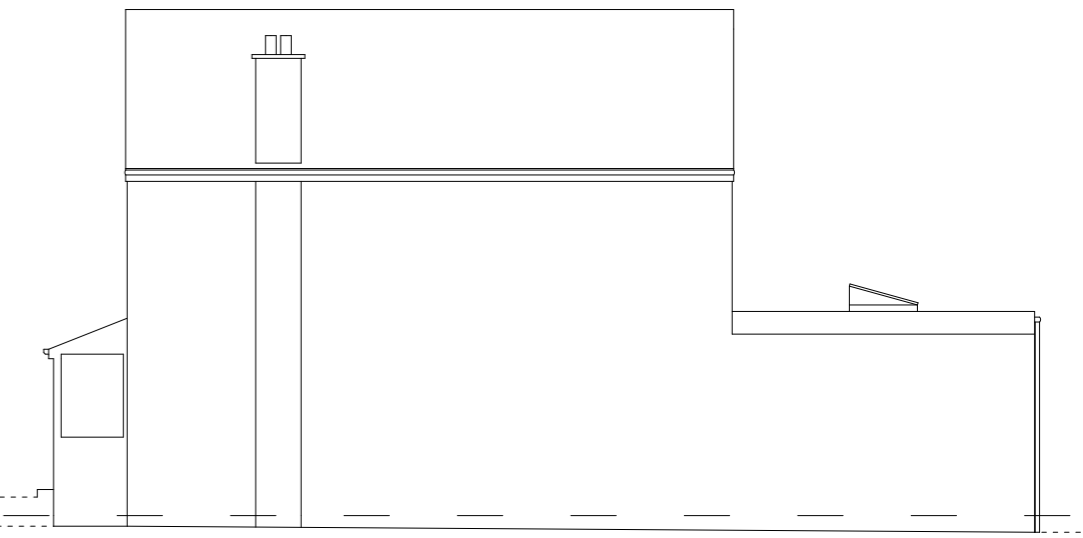

EXISTING NORTH WEST ELEVATION




PROPOSED SOUTH WEST ELEVATION

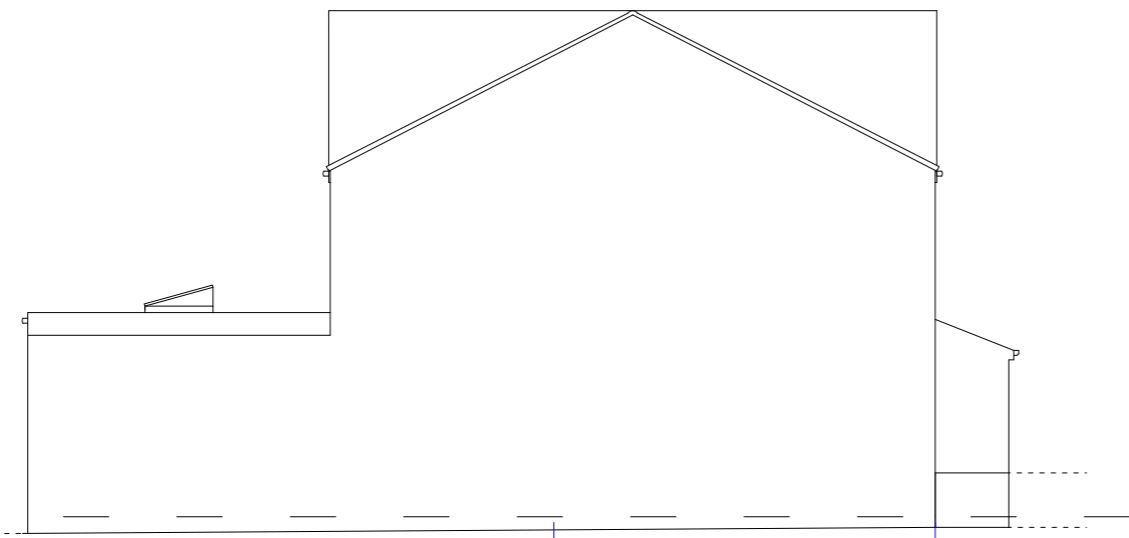

PROPOSED SOUTH EAST ELEVATION




PROPOSED NORTH EAST ELEVATION

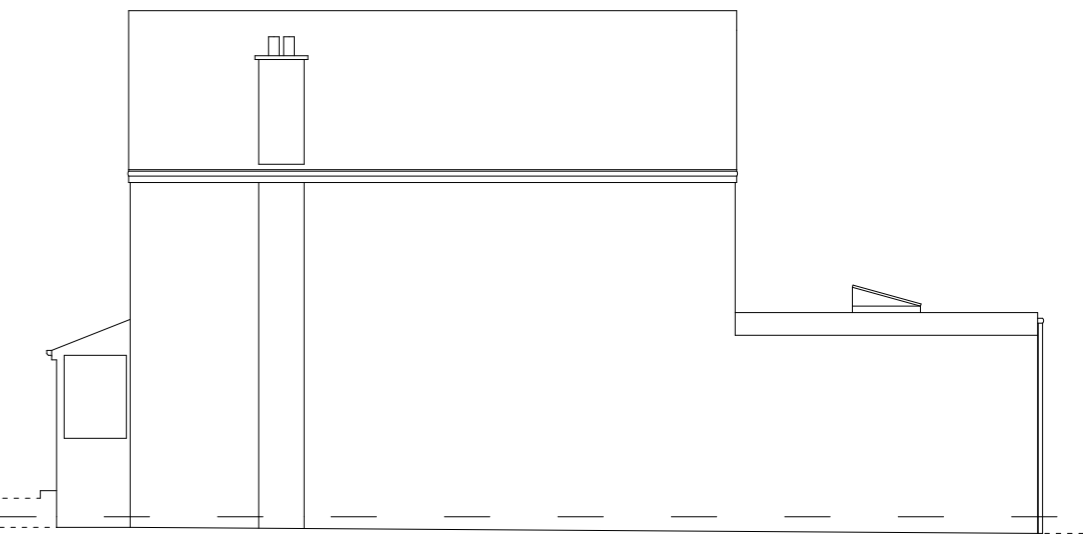


PROPOSED NORTH WEST ELEVATION


1:100 EXISTING GARAGE & GROUND FLOOR PLAN

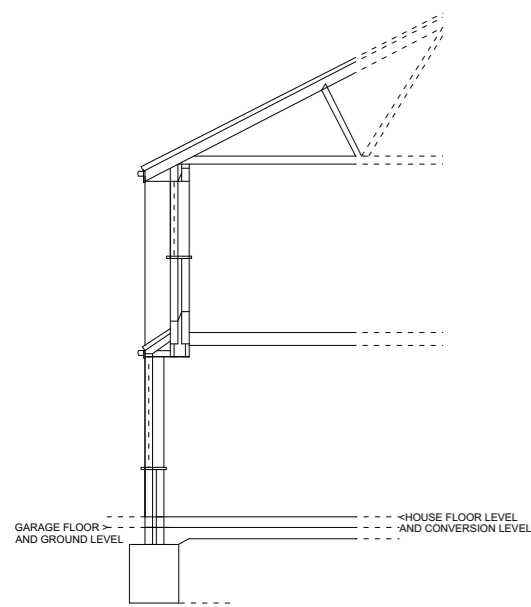

1:100 SECTION A-A (FFLs & SITE LEVELS)


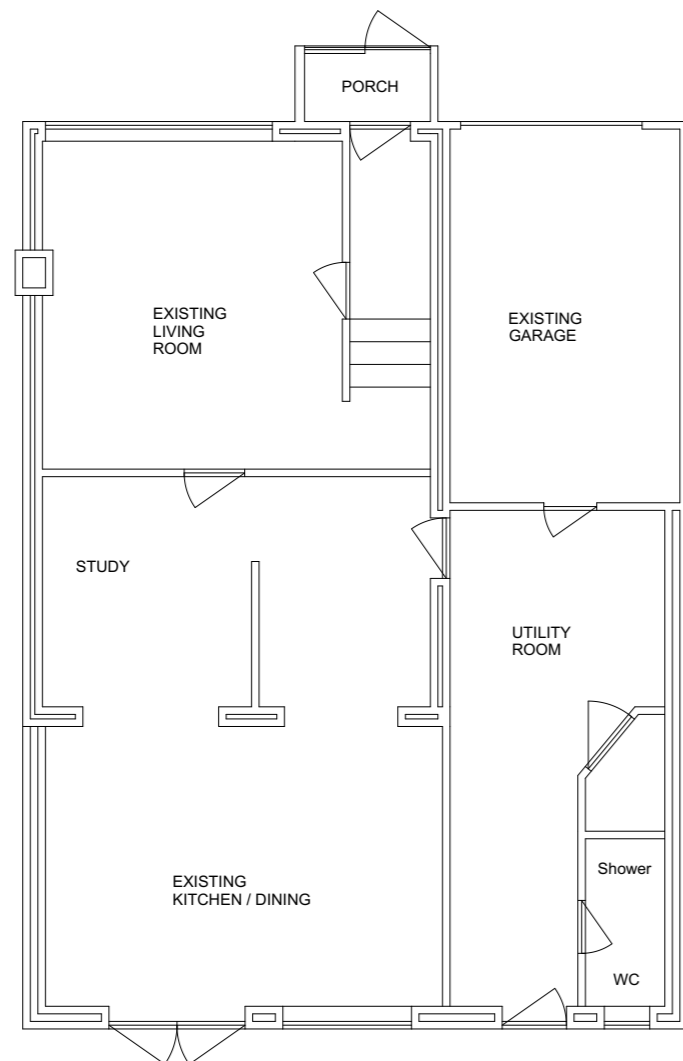


1:100 PROPOSED GARAGE CONVERSION PLAN

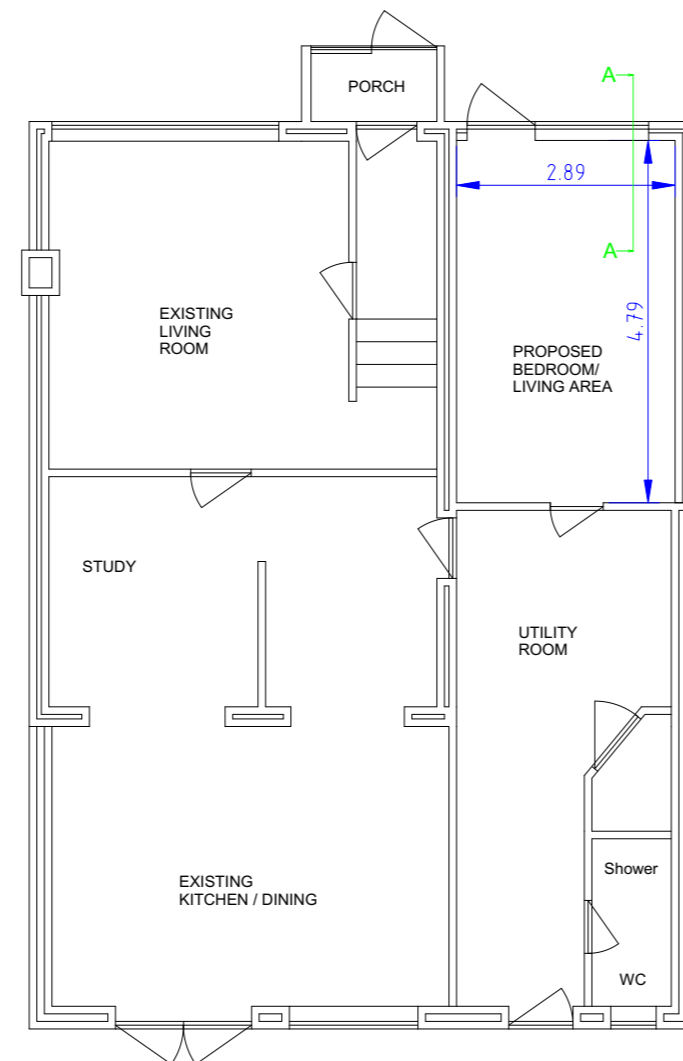

1:1250 LOCATION PLAN


MAPS OS 2024 ©  
ACC. REF. 100041041

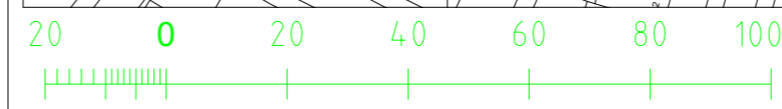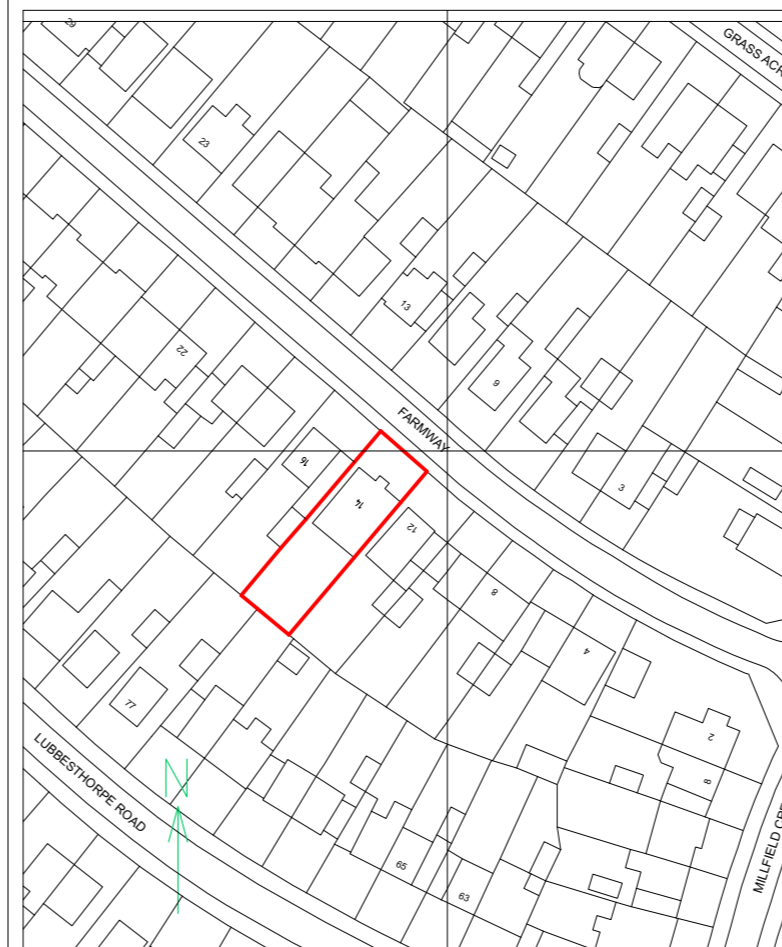

ADDRESS  
14 FARMWAY, BRAUNSTONE TOWN  
LEICESTER, LE3 2XA

NOTES  
PROPOSED WORKS FOR SUNDIP BHOJANI  
DOORS AND WINDOWS:  
WHITE UPVC DOUBLE GLAZED.  
ROOF:  
EXISTING  
WALLS:  
BRICKS TO MATCH THE PROPERTY (ANAP).  
RAIN WATER:  
EXISTING GUTTERS INTO NEW RWPs INTO THE MIXED OR SURFACE WATER SEWER SYSTEM, OR SOAKAWAY.

1:200 SITE AND BLOCK PLAN  
ROOFS + PARKING  
(dims in metres)

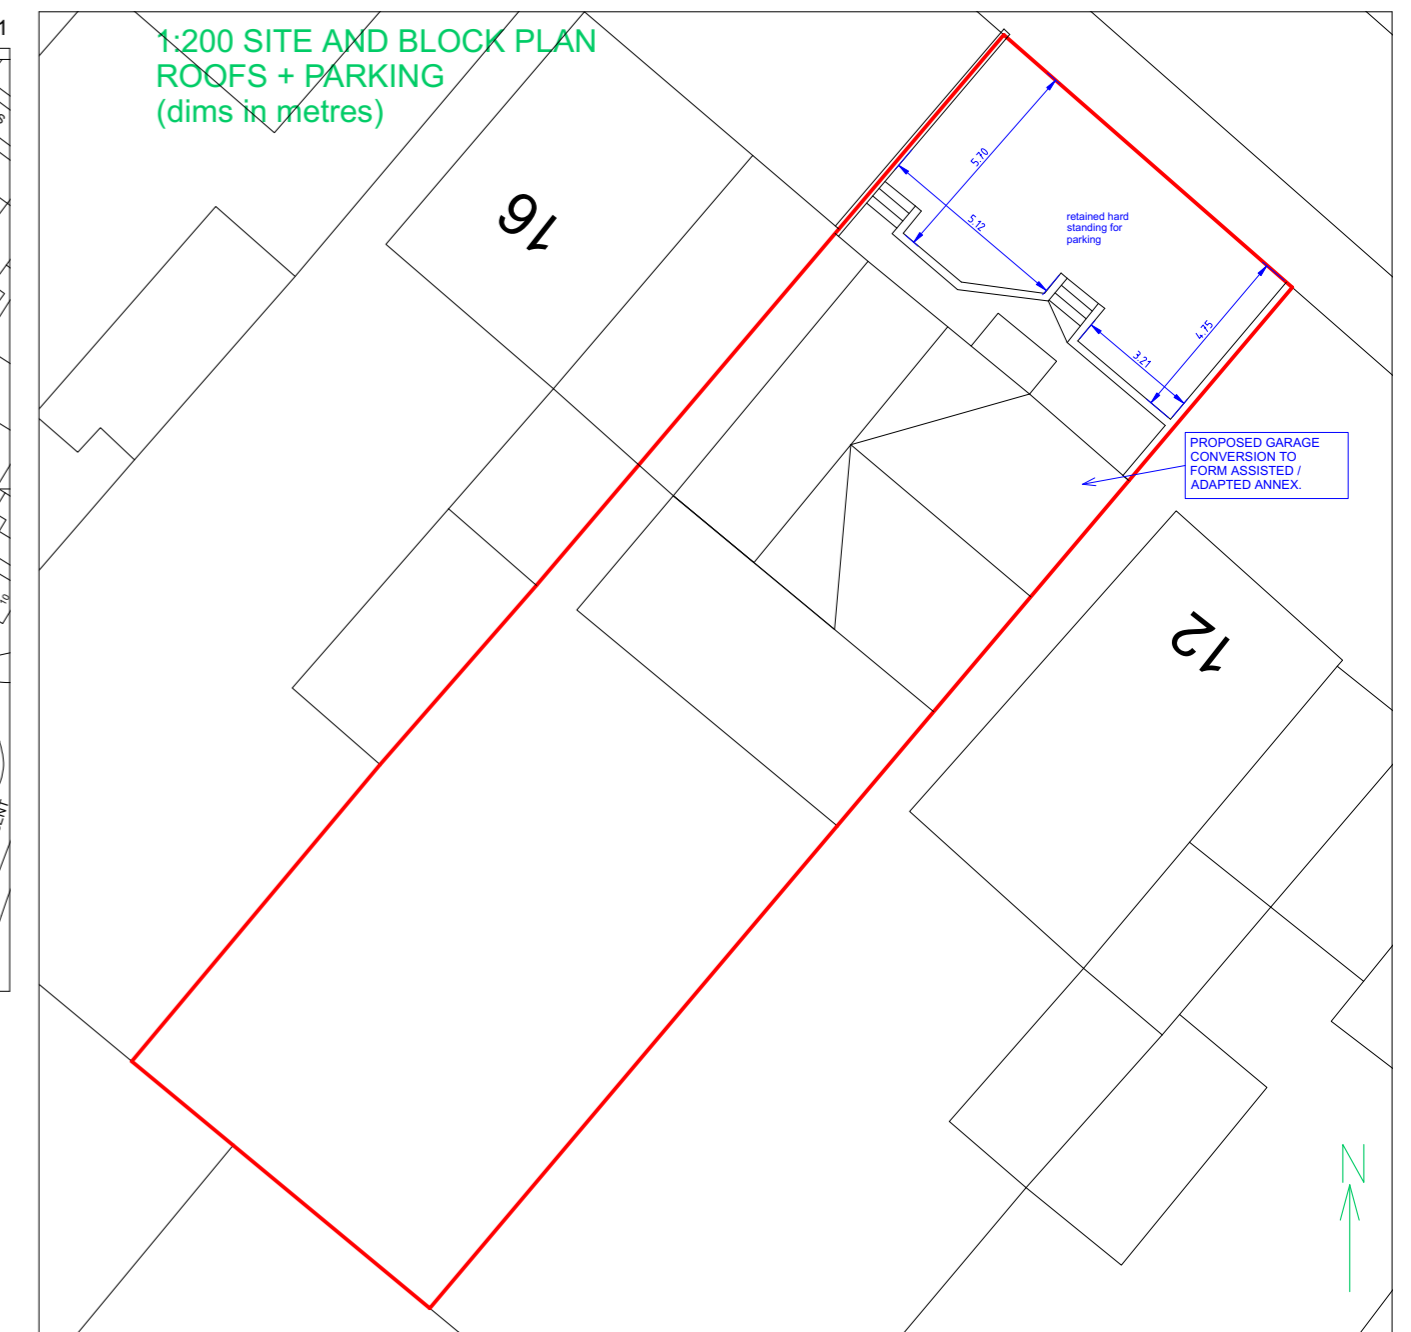

ABC SURVEYING  
THE LODGE  
11 CARSON ROAD  
GAINSBOROUGH  
LINCOLNSHIRE  
DN21 2RE  
TEL: 07950 25574.7  
www.abcsurveying.co.uk

DRAWING NUMBER / REV  
SB1-24-A1

DRAWING / SHARING SCALES  
1:100, 1:200, 1:1250

DRAWN BY RA BLEASDALE  
ALL RIGHTS RESERVED

DATE 12-02-24