



This drawing is solely for the purposes of obtaining planning/building warrant approvals and is not intended to be used for any other purpose but it may be necessary to amend or amend this information for this purpose. No liability will be accepted for any omission on this drawing or for any use of this drawing for constructional purposes.

This drawing, its contents and all information contained therein is prepared by planning purposes only unless specifically noted otherwise below, and does not constitute a construction issue drawing.

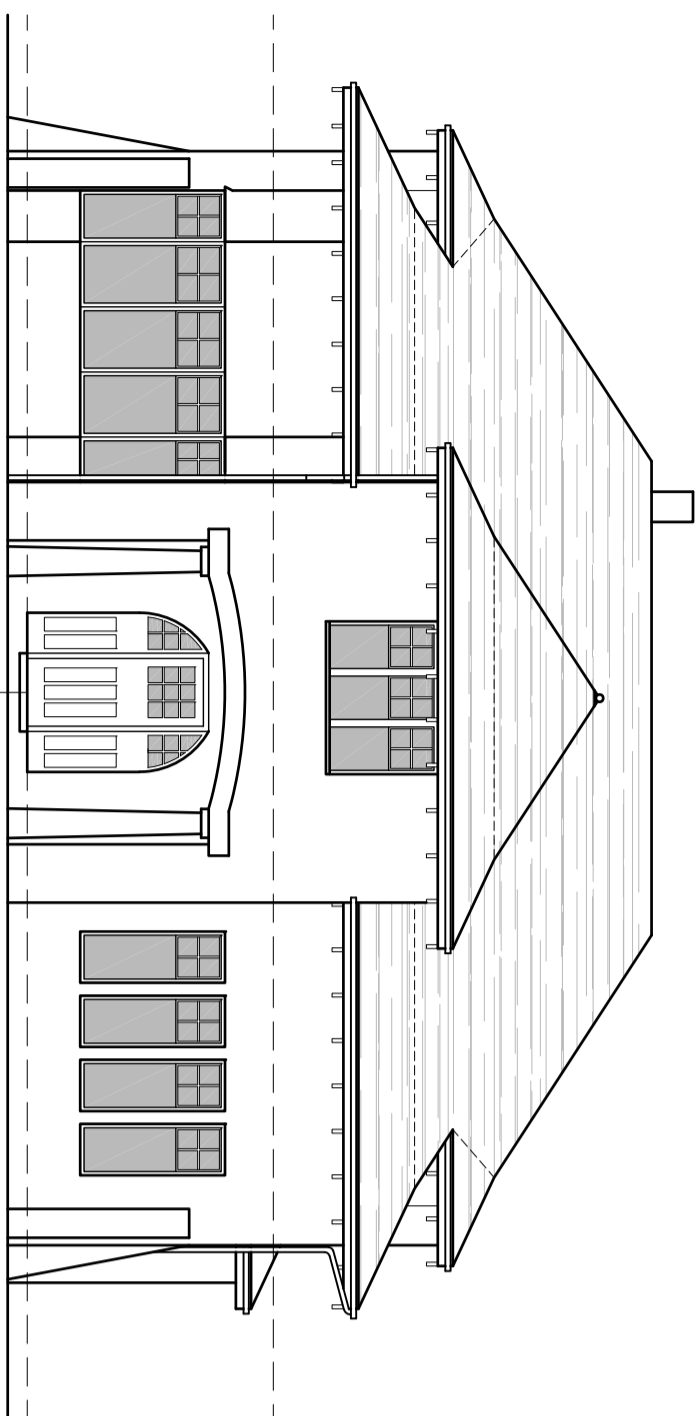


FRONT ELEVATION AS EXISTING

SCALE 1/100

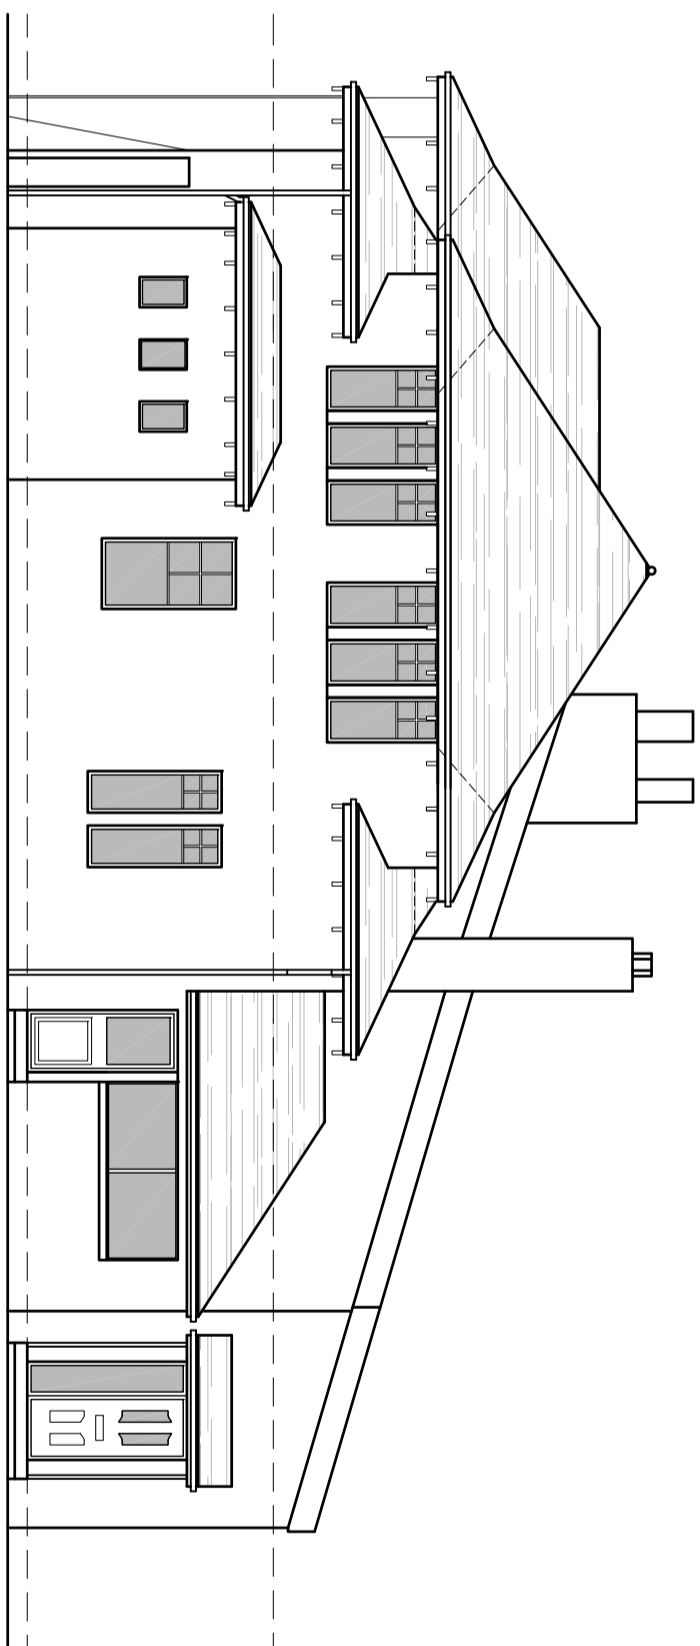


SIDE ELEVATION AS EXISTING

SCALE 1/100

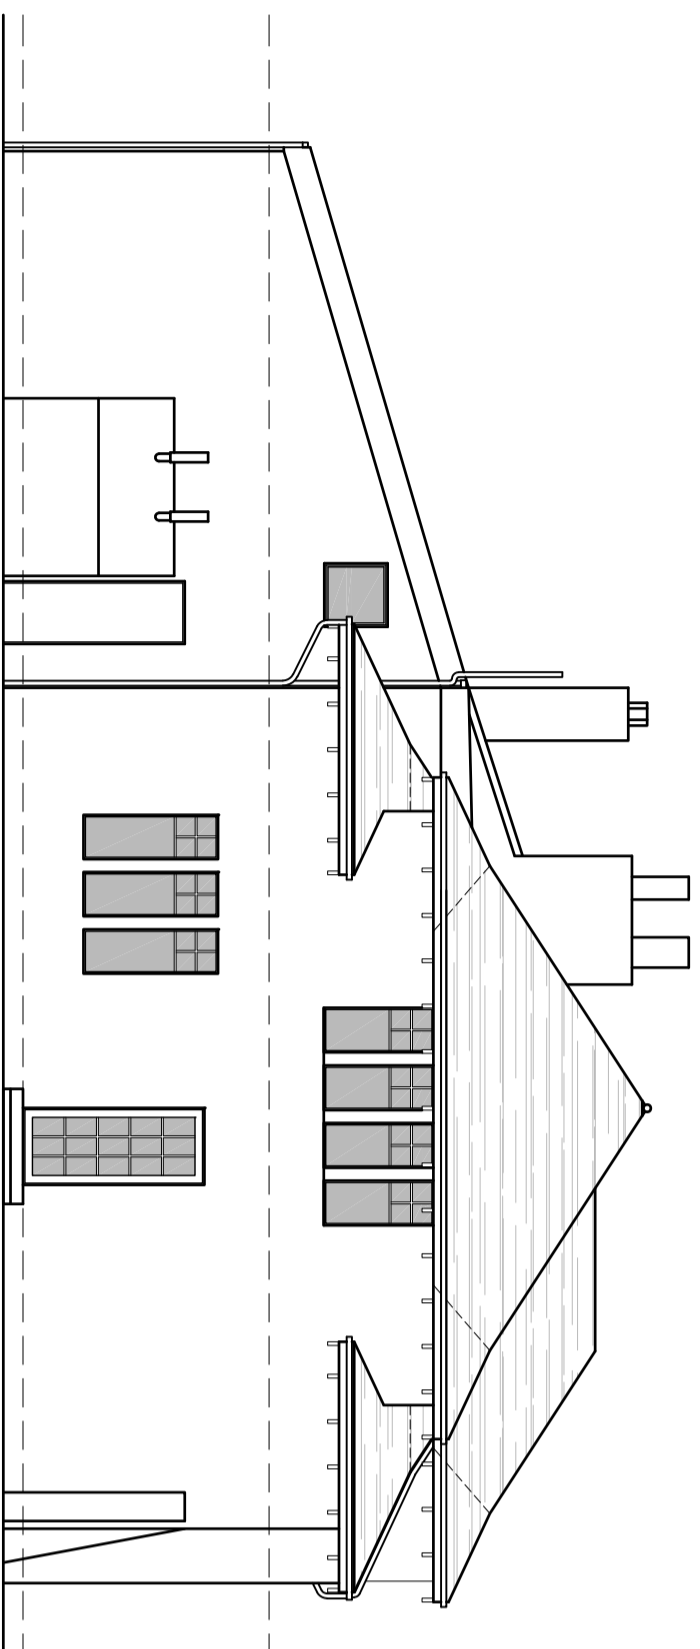

SIDE ELEVATION AS EXISTING

SCALE 1/100

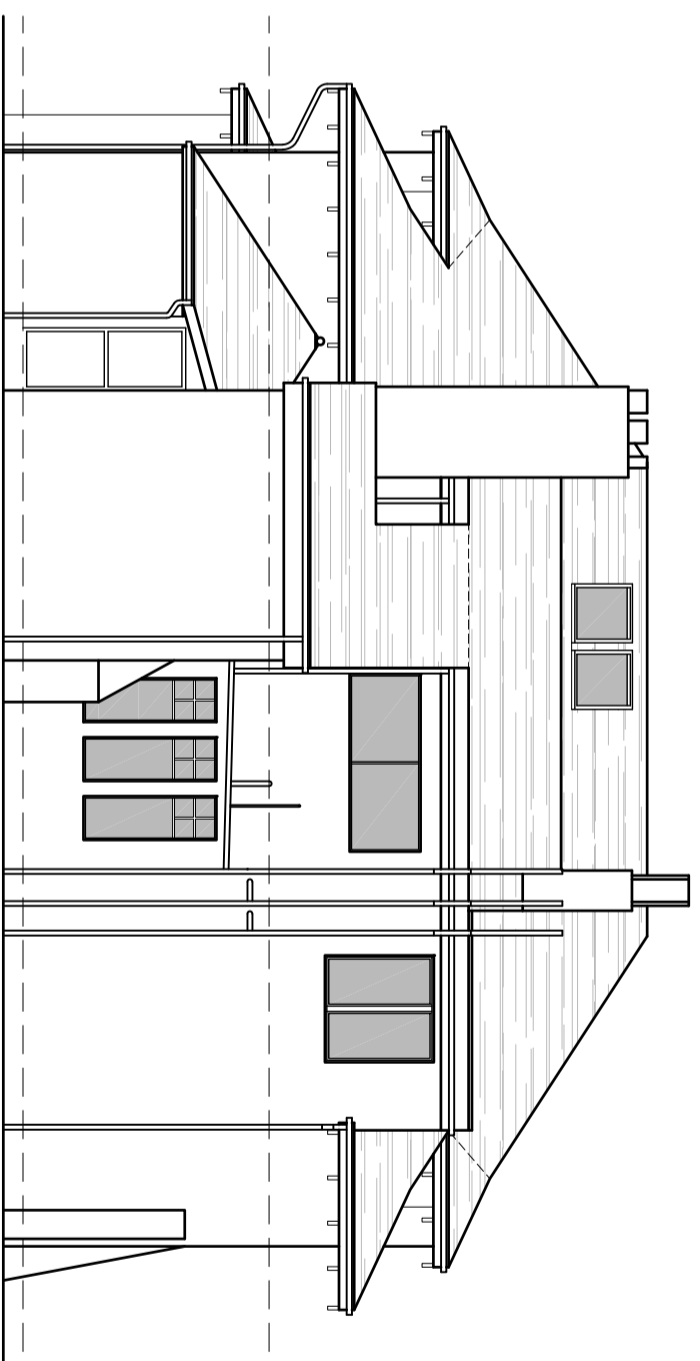

REAR ELEVATION AS EXISTING

SCALE 1/100

rev	date	description	name
<input type="checkbox"/>		preliminary	
<input checked="" type="checkbox"/>		working	
<input type="checkbox"/>		submitted	
<input type="checkbox"/>		issued	
<input type="checkbox"/>		contracted	



post@thomsonhunter.co.uk | 01563 524171

Flat conversion into dwelling

130 Bentinck Drive, Troon, KA10 6JB

Brian O'Neill

Elevations as Existing

drawn: CL | checked: KR

scale: 1:50 @ A1 | date: 28.10.23

23.233.02(002)