
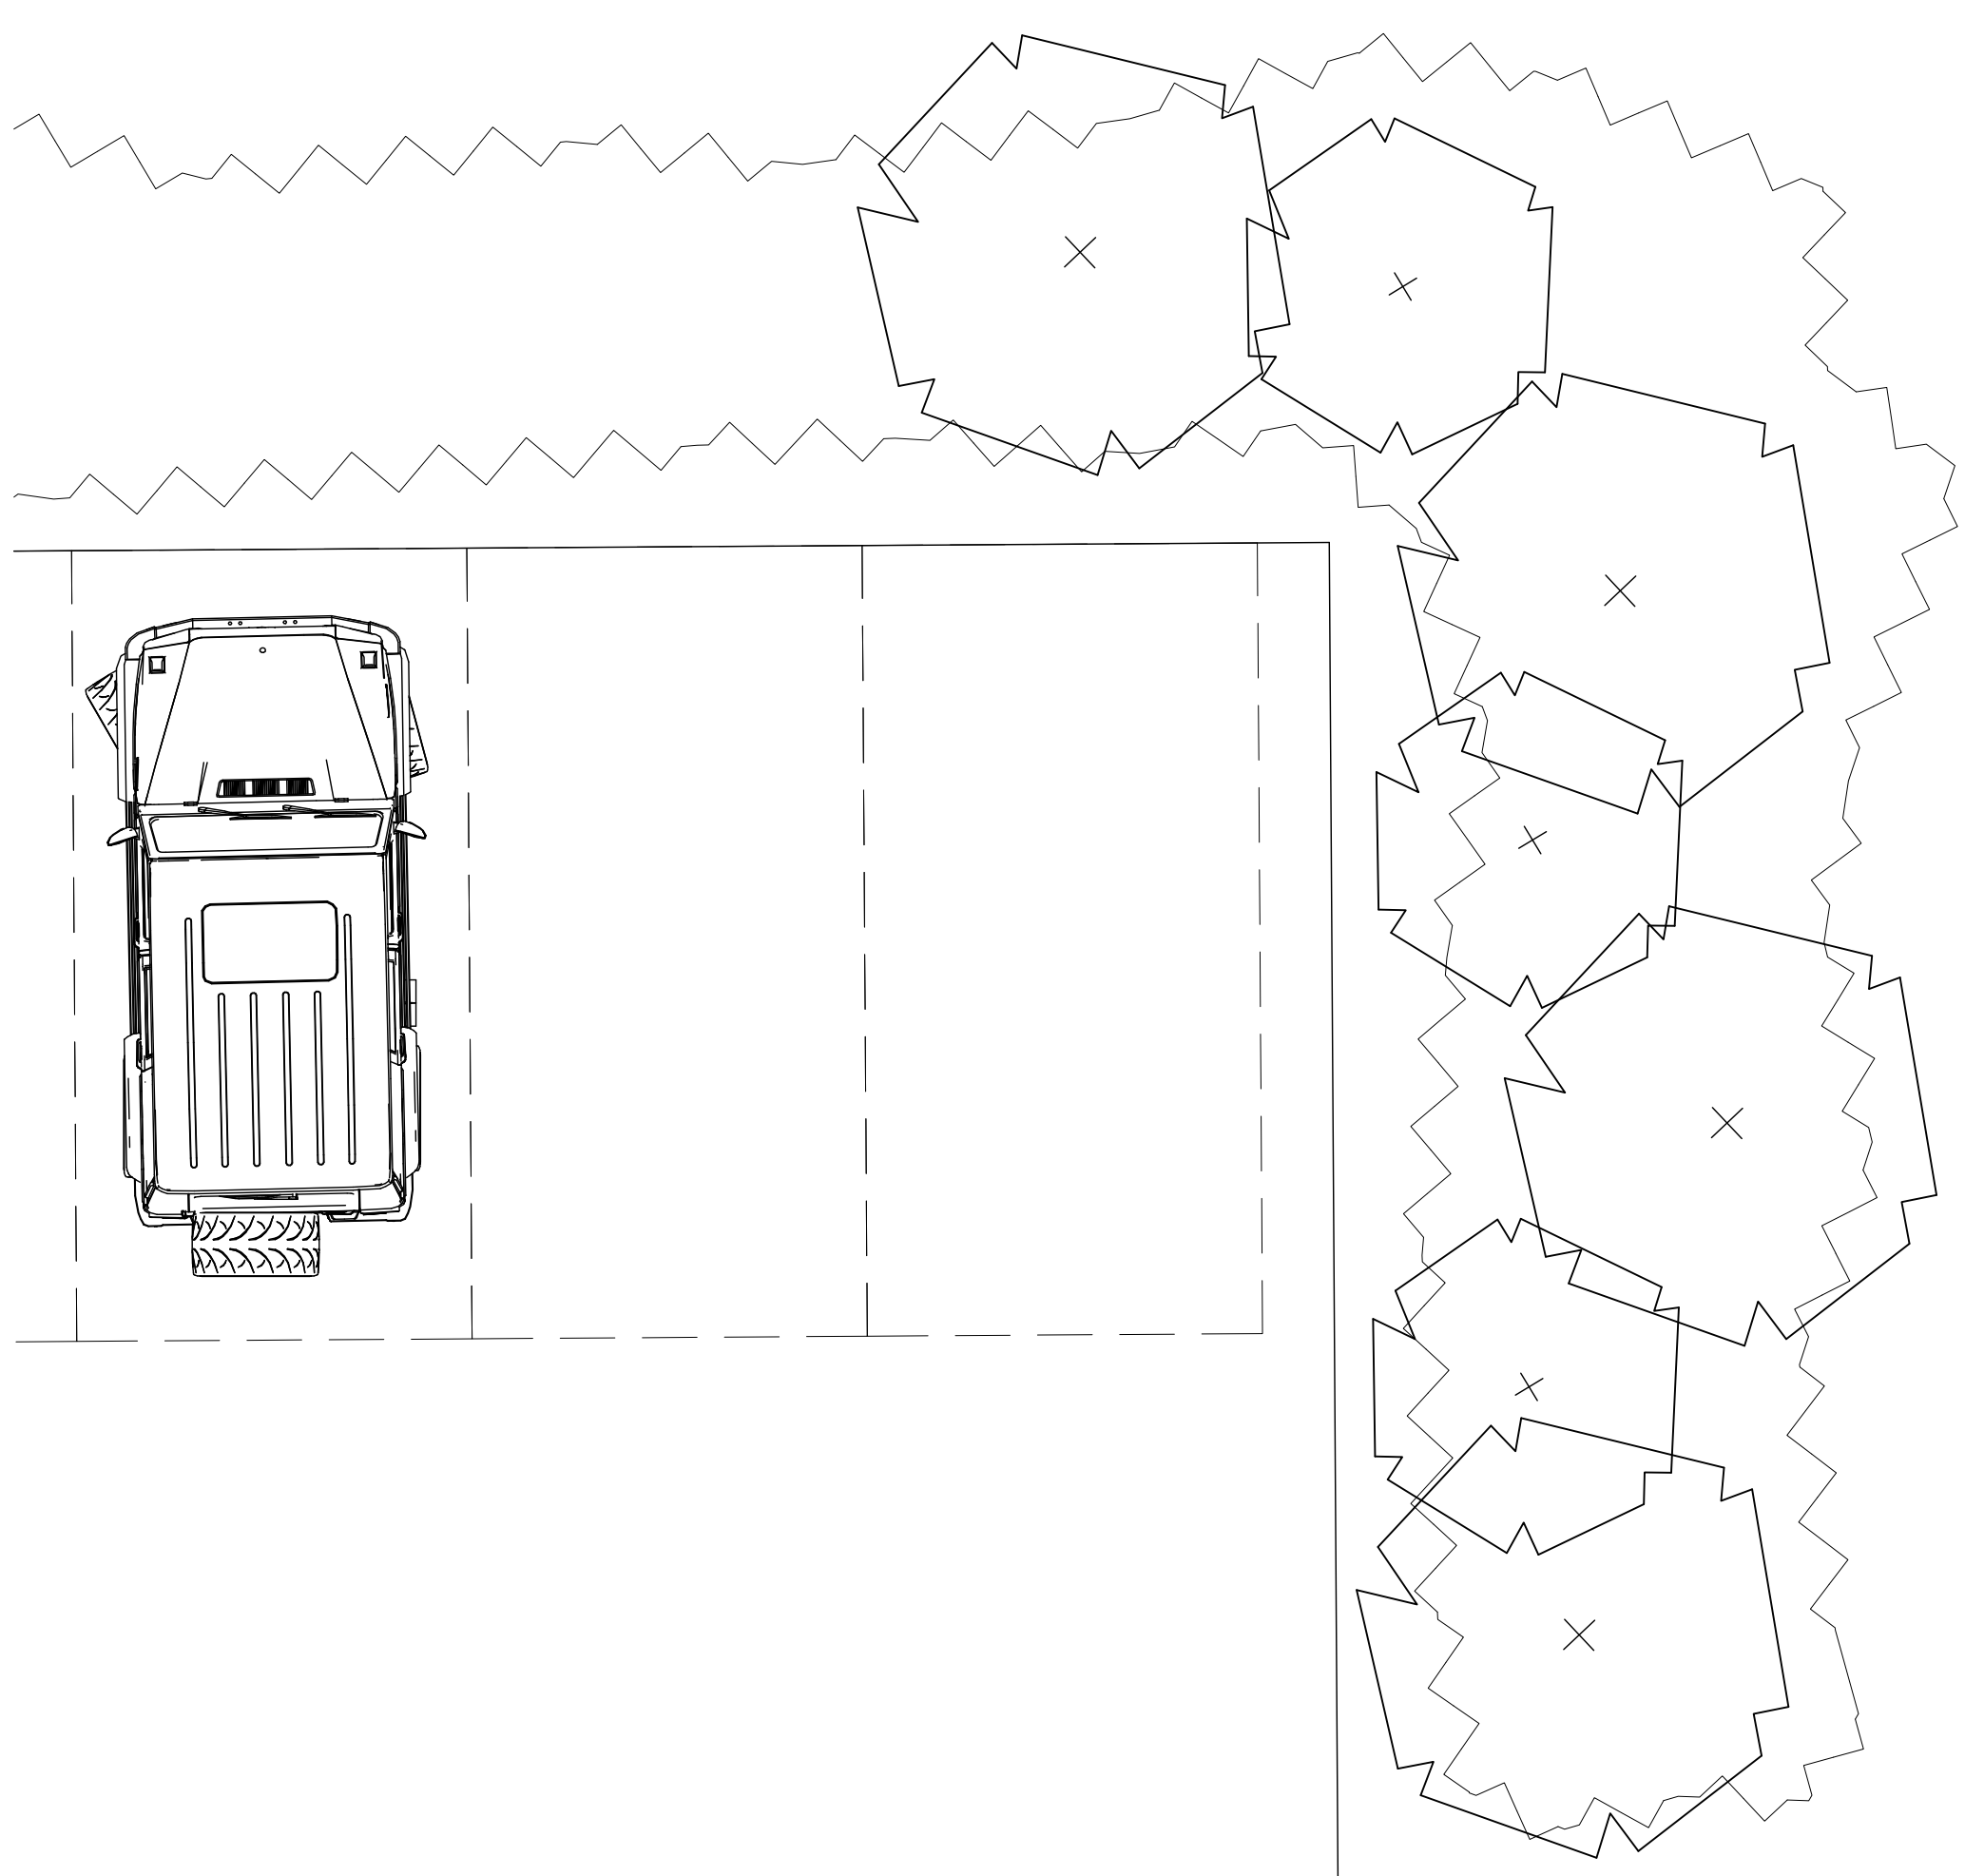


This drawing is solely for the purpose of illustrating the proposed design and is not to be used for construction or any other purpose. It is not to be construed as a contract or any other legal document. The client is responsible for the accuracy of the information provided and for the construction of the building. The architect is not responsible for the construction of the building.

This drawing, its content and all information contained herein is protected by copyright. This drawing is not to be reproduced, stored in a retrieval system, or transmitted in any form or by any means, electronic, mechanical, photocopying, recording, or by any information storage and retrieval system, without the prior written permission of the architect.

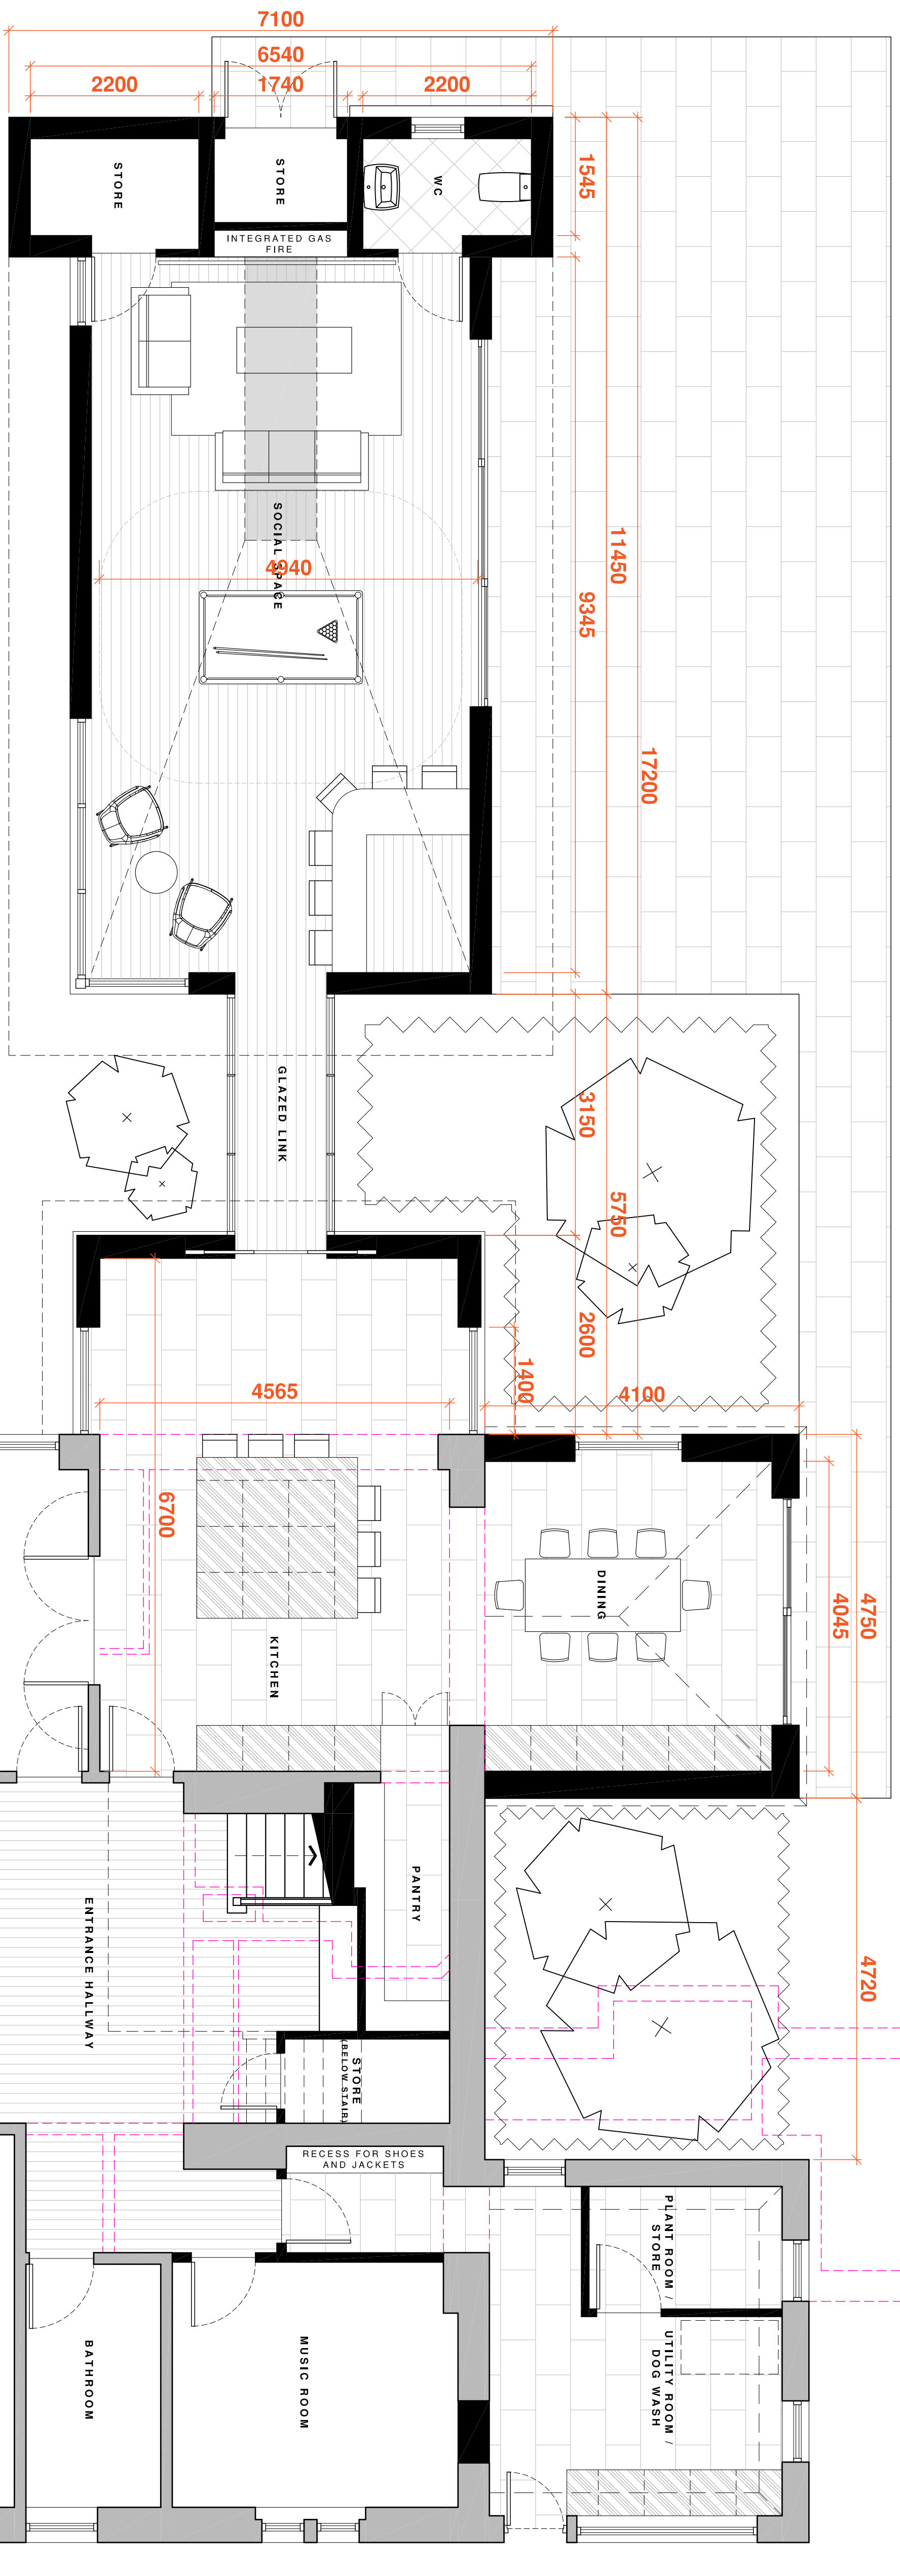

GROUND FLOOR PLAN AS PROPOSED  
SCALE 1:50  
0 1 2 3 4 5 m  
100 mm

DATE	DESCRIPTION	BY	CHECKED
15/08/2023	ISSUE FOR PERMIT	PH	PH
15/08/2023	ISSUE FOR PERMIT	PH	PH

**Thomson Hunter Associates**  
PARTNERSHIP/LLP  
130 BERTHOVA DRIVE, TROON, KA10 6AB  
BIHAR, ONKAIL

Ground Floor Plan as Proposed  
DATE: 15/08/23  
DRAWN: PH  
CHECKED: PH  
23.233.02(003)