



Please Note Extensions Have Already Been Approved Under Planning Ref: 23/01005/FULH

Additional changes to previously approved drawings:  
 - Replacing garage roof with a pitched roof to match the existing house.  
 - Part garage conversion and Extension at the Front.  
 - S/o of proposed rooflights to ground floor extensions.  
 - Proposed side facing bathroom windows to be obscured.


Apart from above changes everything else remains the same as approved.

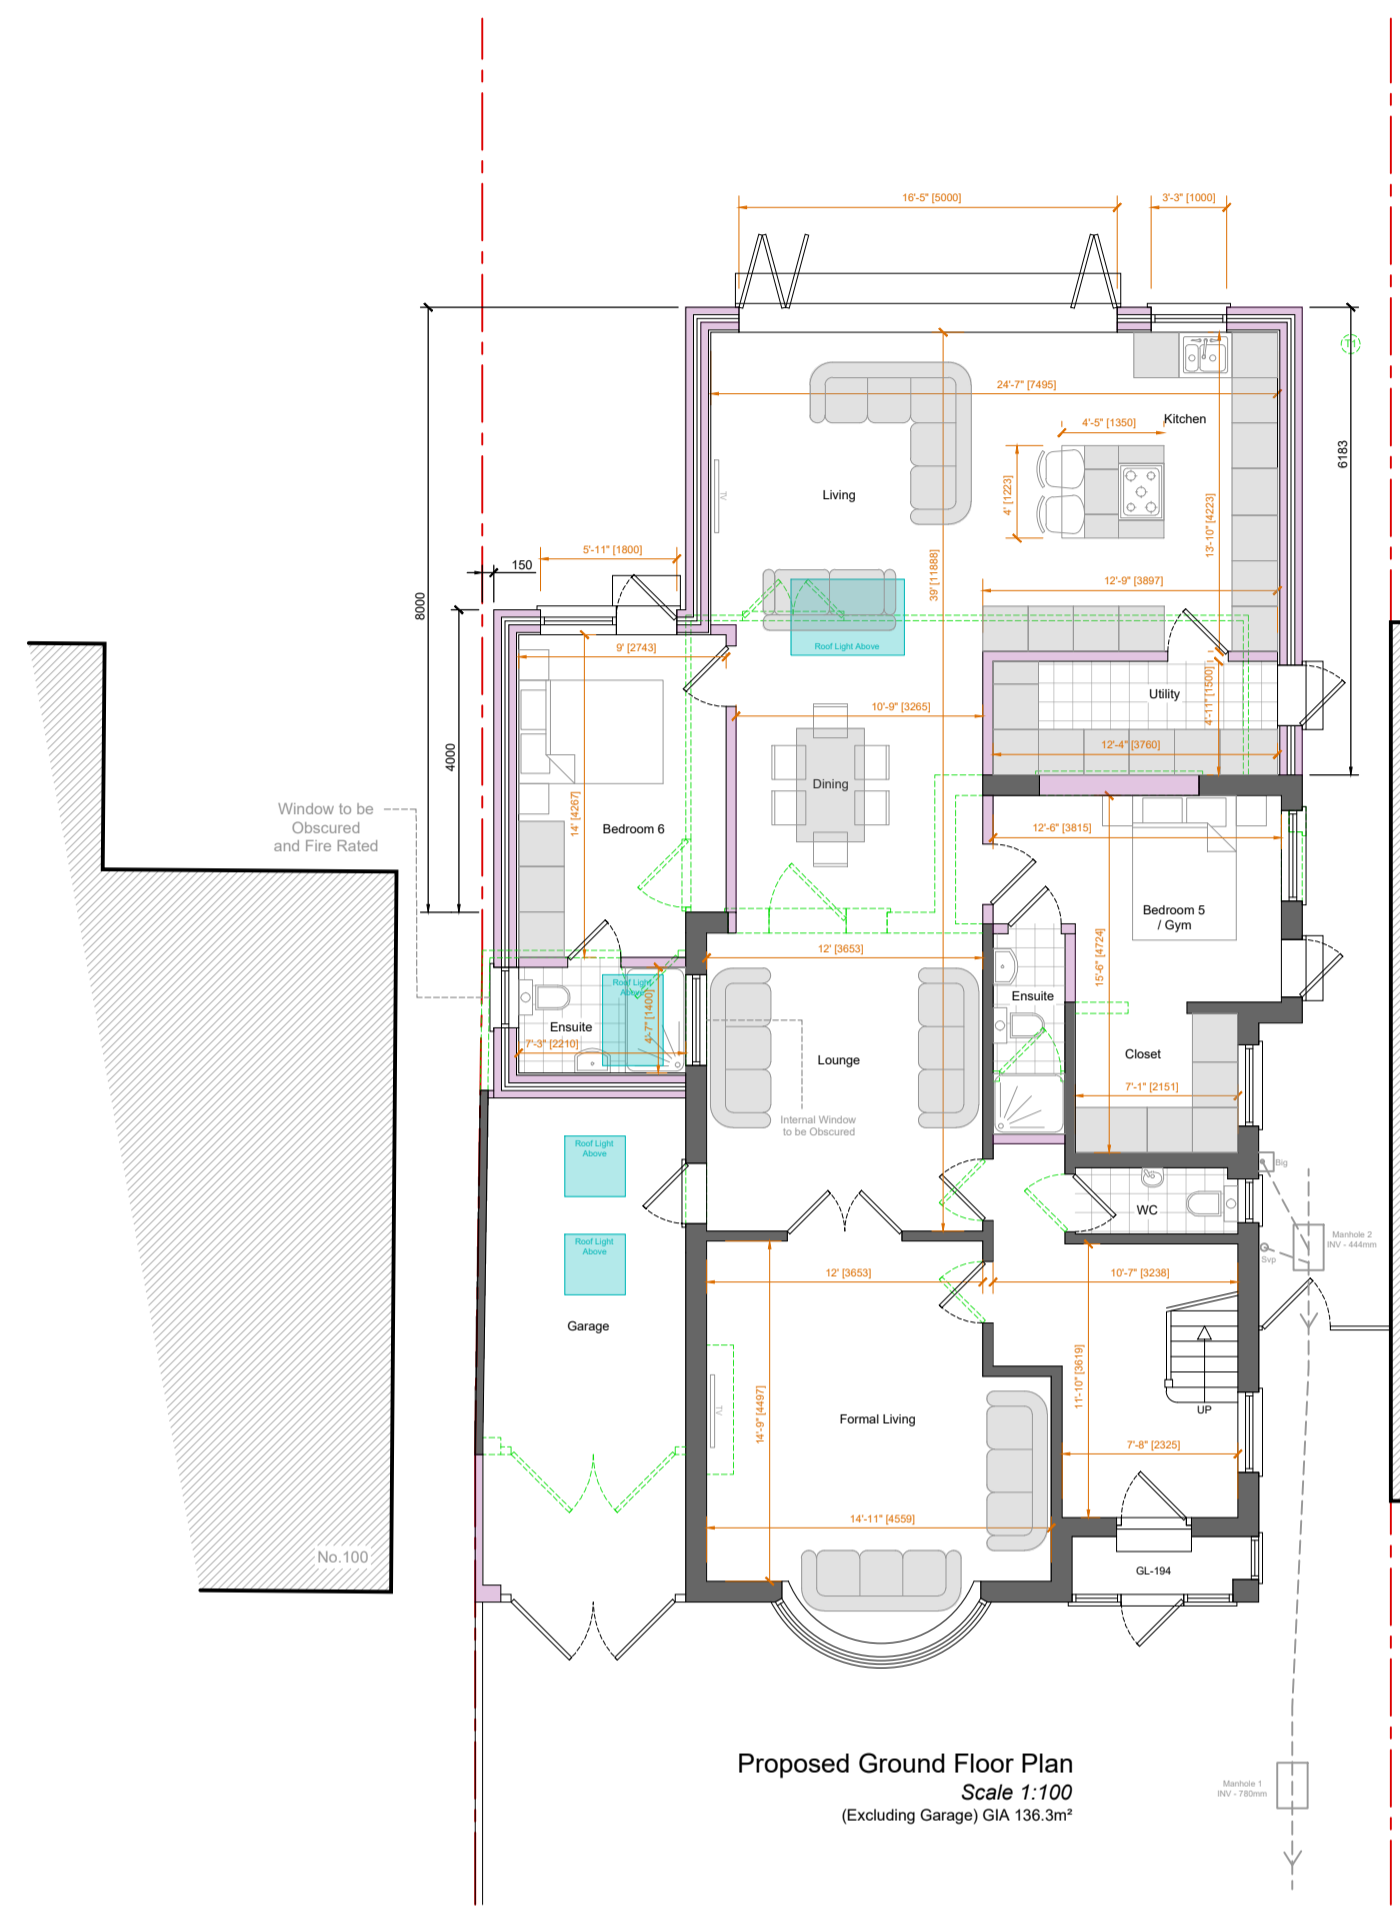


Proposed Ground Floor Plan  
 Scale 1:100  
 (Excluding Garage) GIA 136.3m²

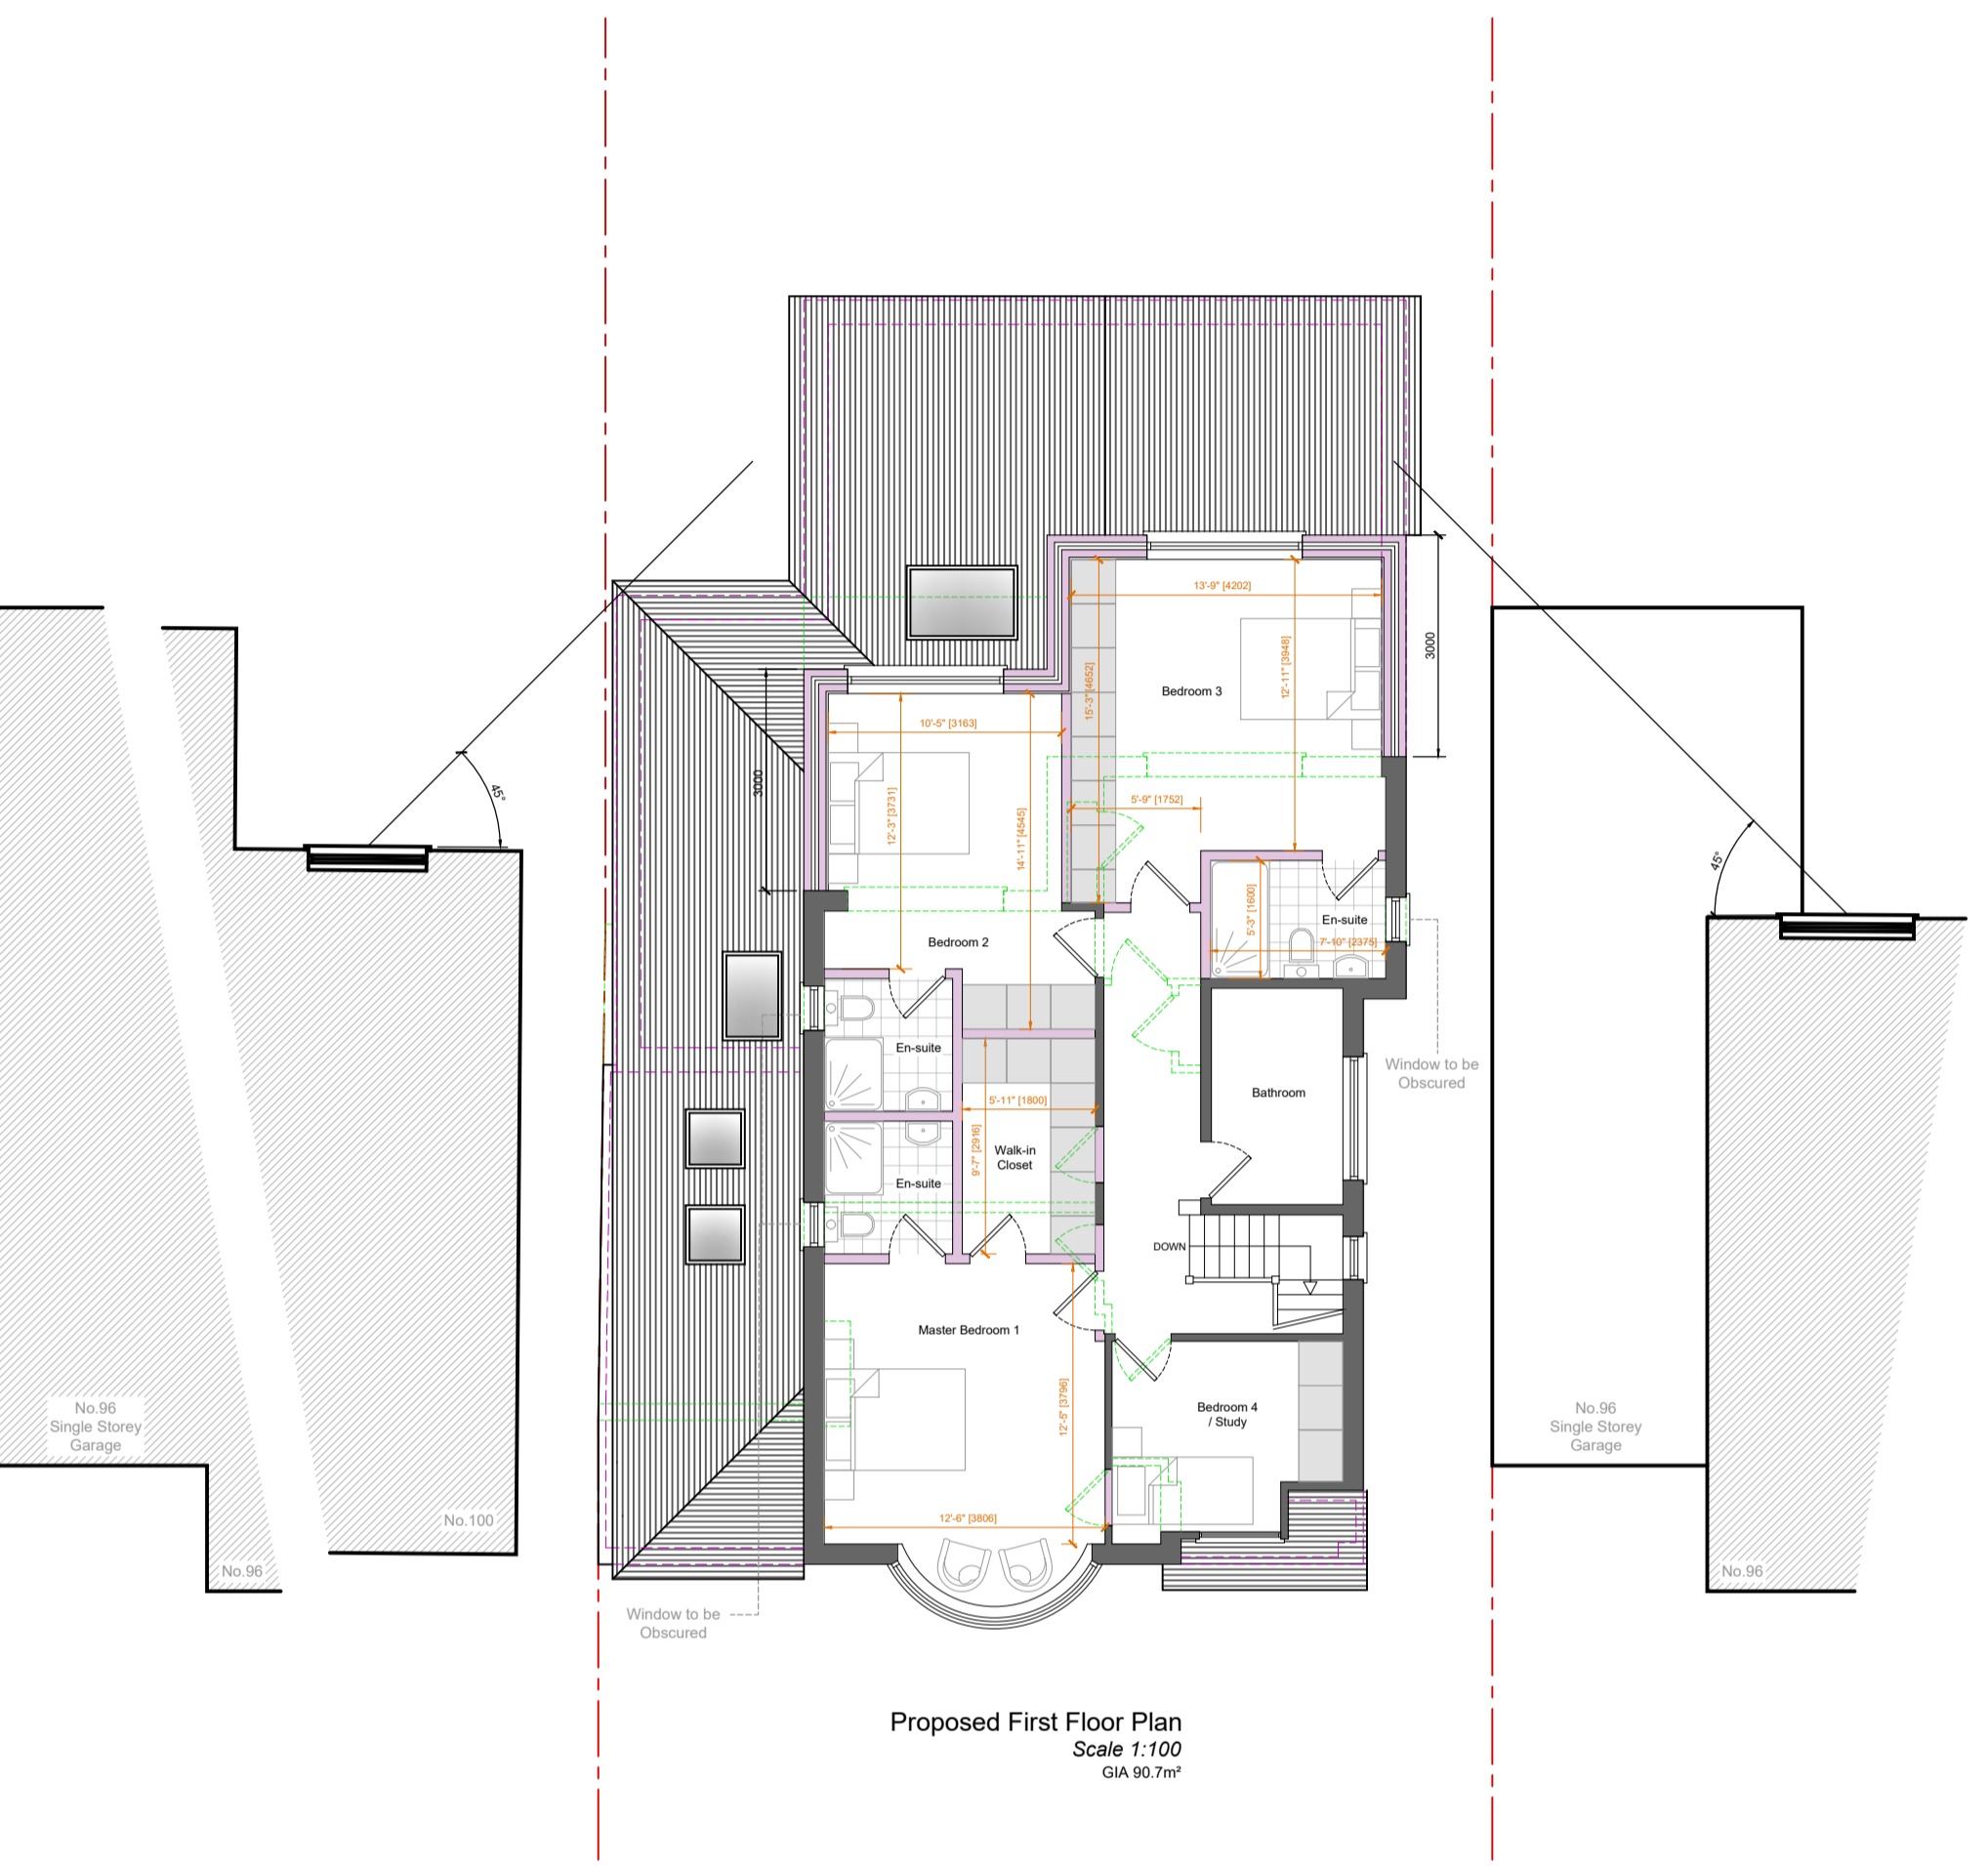


Proposed First Floor Plan  
 Scale 1:100  
 GIA 96.7m²

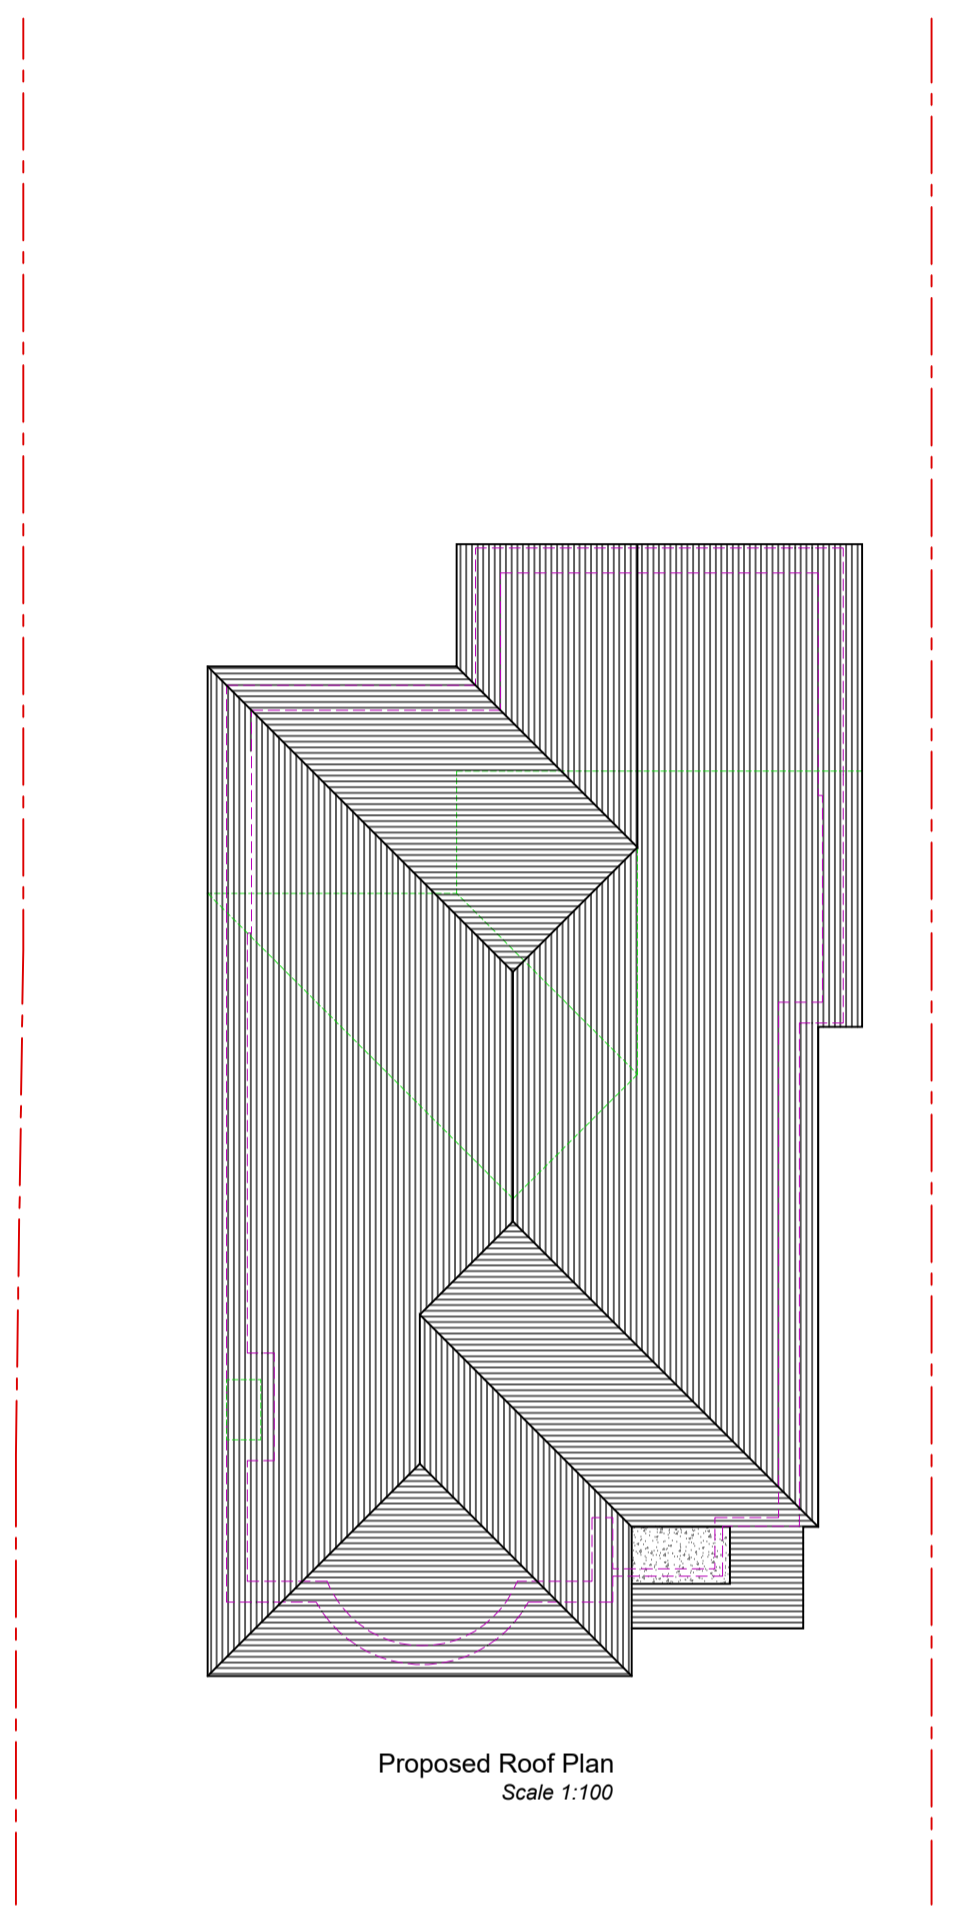

Proposed Roof Plan  
 Scale 1:100

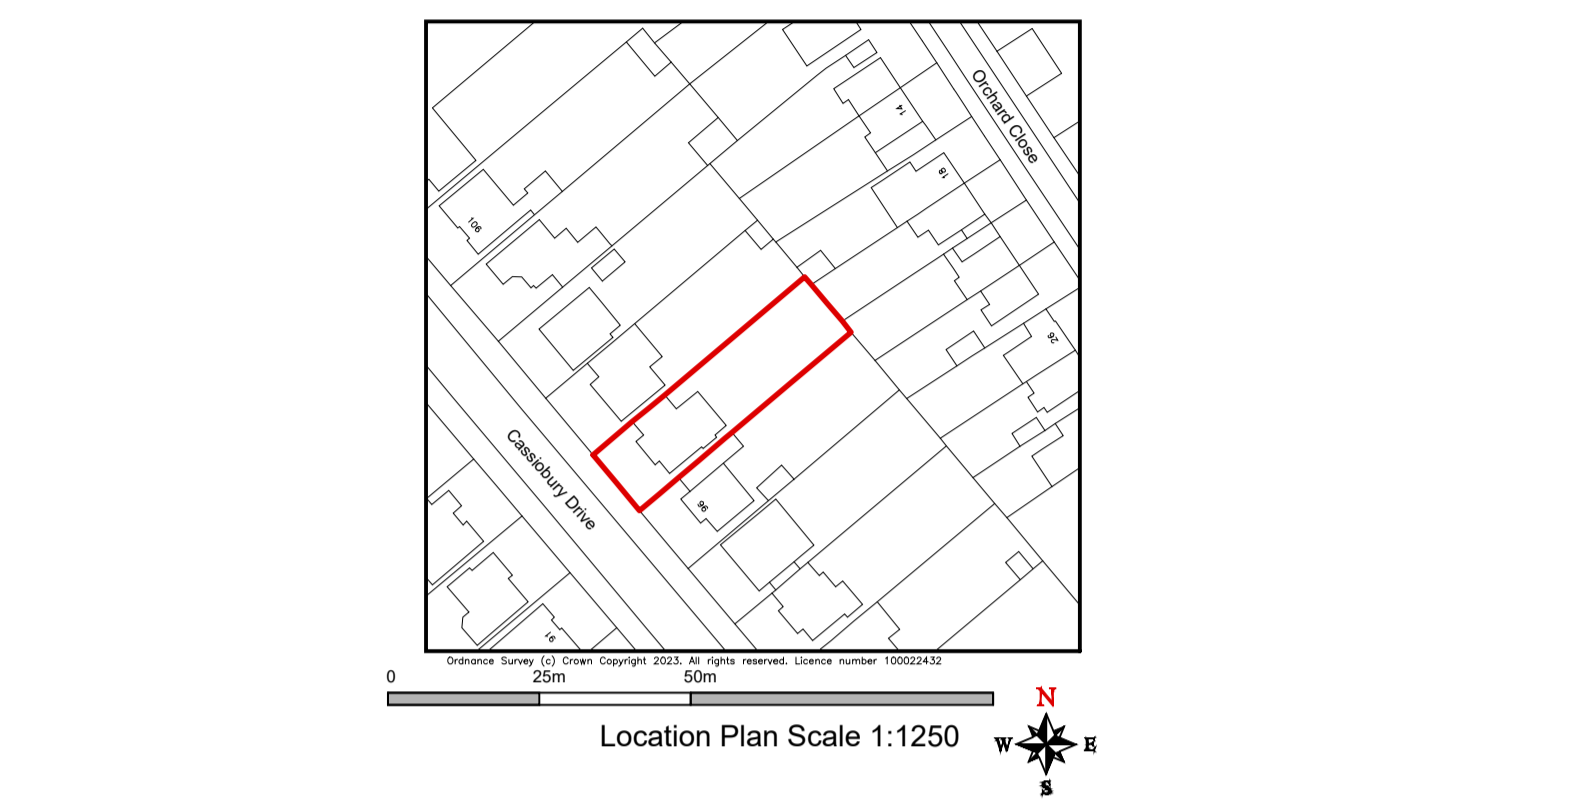

Location Plan Scale 1:1250

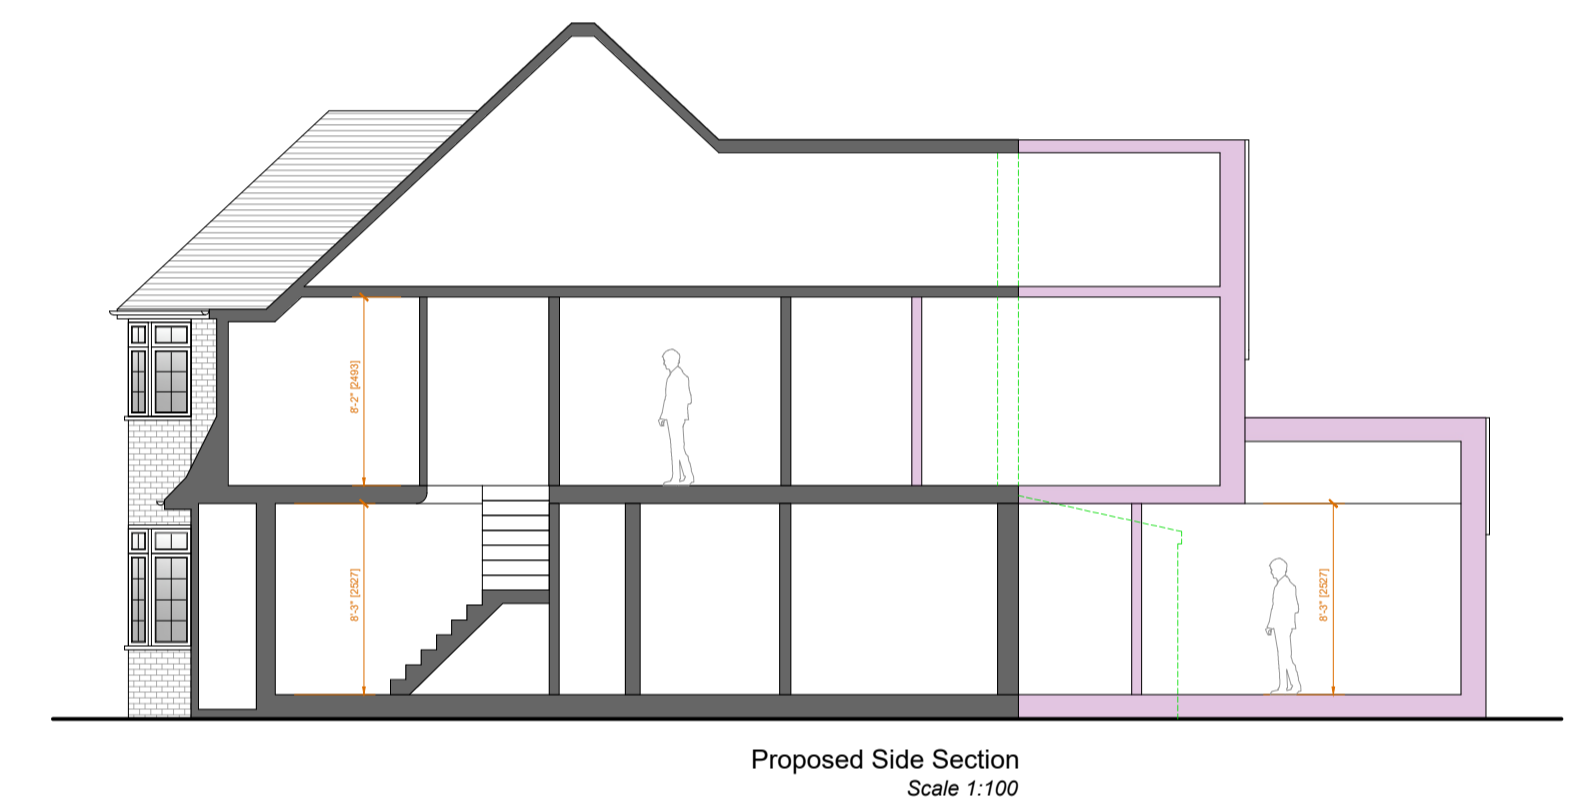


Proposed Side Section  
 Scale 1:100




Proposed Front Elevation  
 Scale 1:100



Proposed Side Elevation  
 Scale 1:100

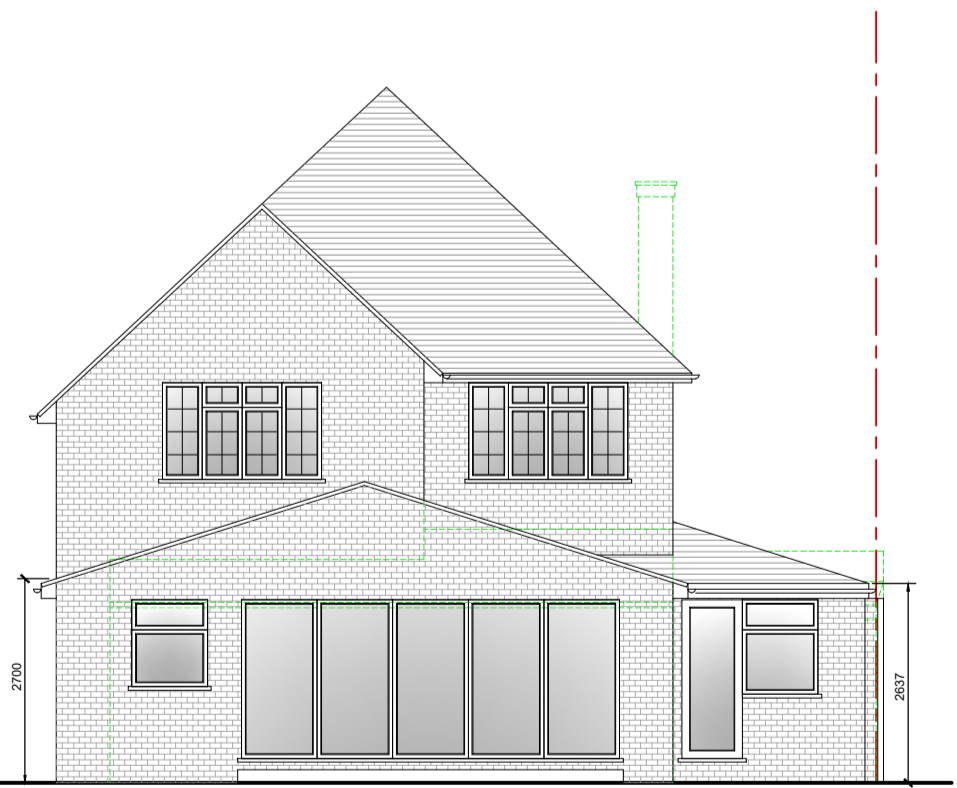

Proposed Rear Elevation  
 Scale 1:100

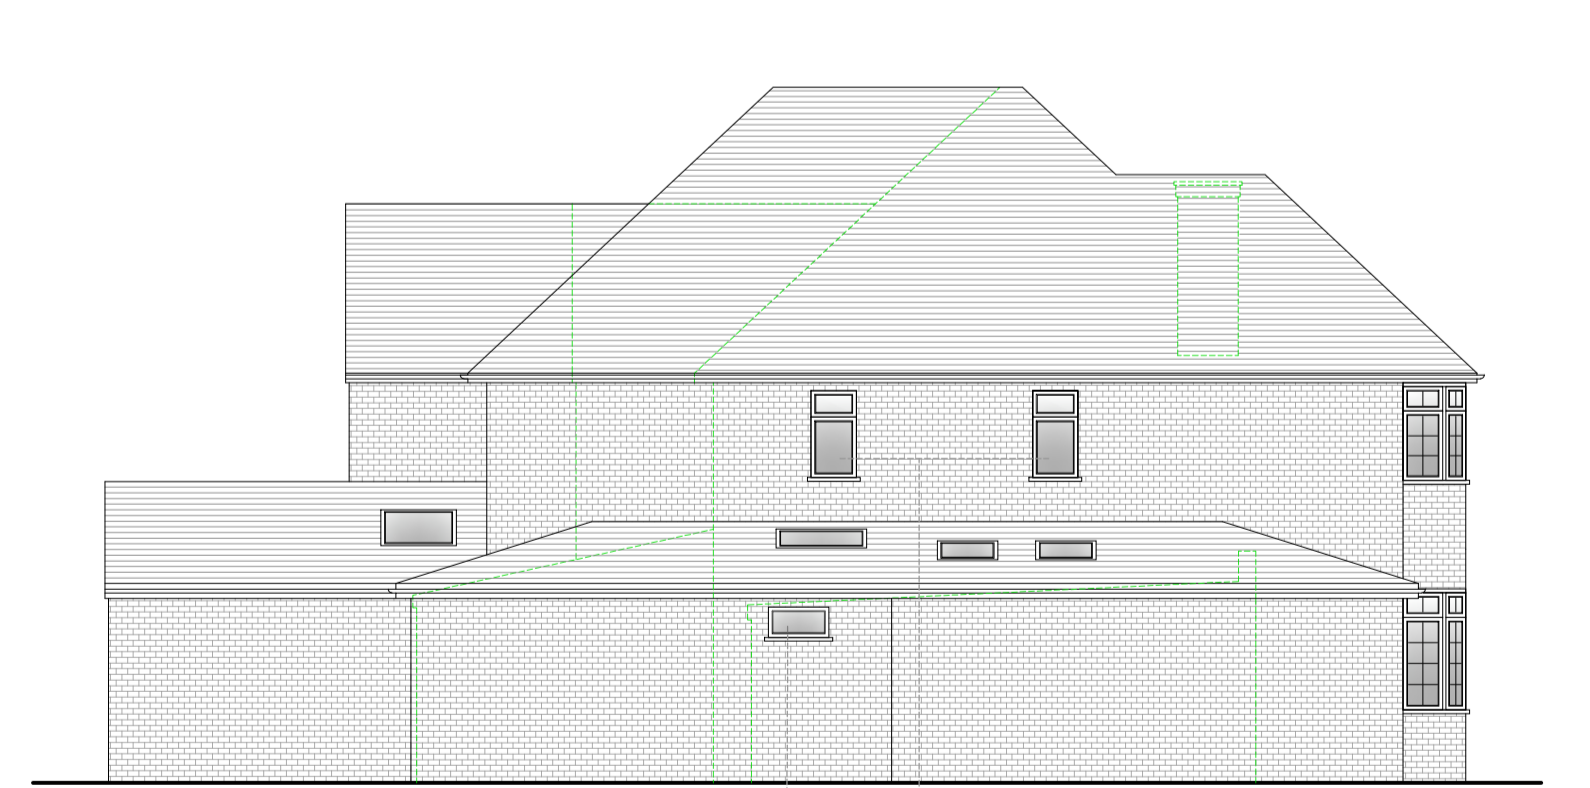

Proposed Side Elevation  
 Scale 1:100