



(C) This drawing is copyright. DO NOT SCALE FROM THIS DRAWING. No unauthorised copying or reproducing of this drawing without prior written permission. Prior to the commencement of work, the contractor and client are to check on-site all exterior dimensions, setting out positions, boundary positions and details to verify and agree upon. Any error, omissions or design changes should be reported immediately to enable amended plans to be prepared and submitted for approval.

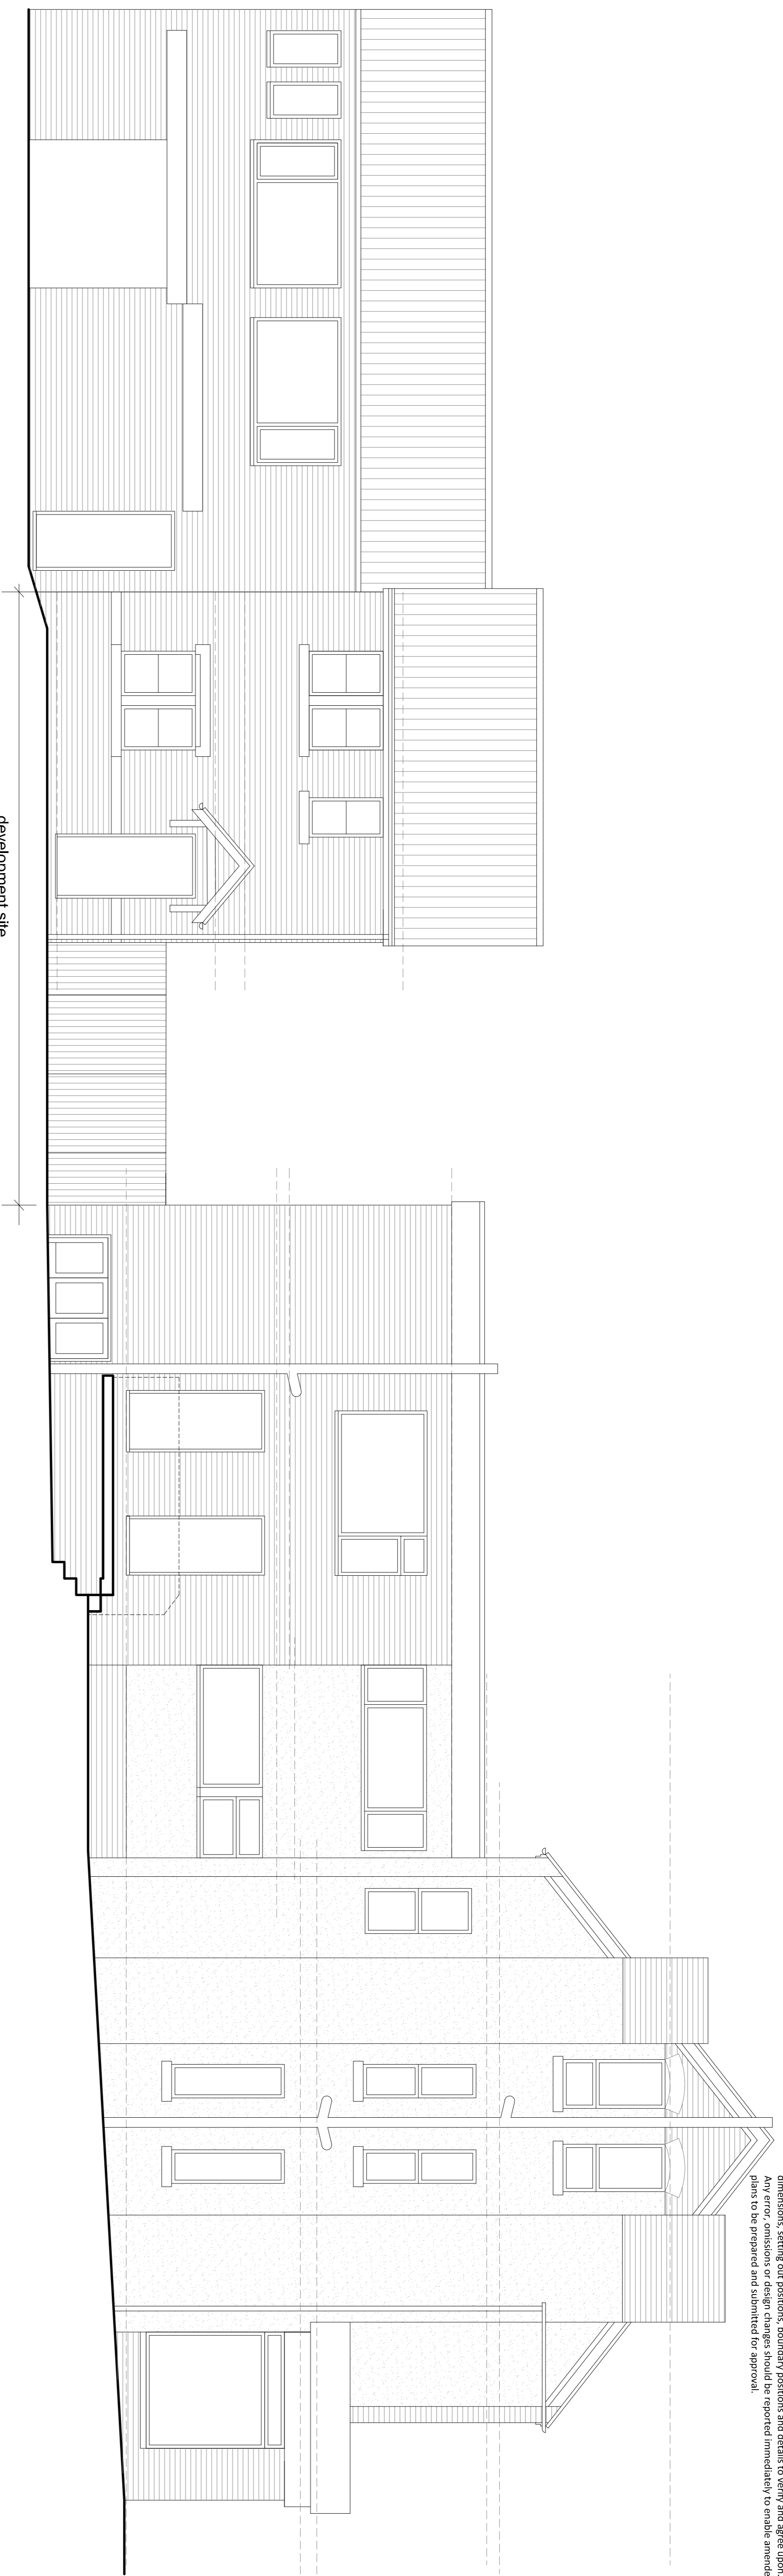


FRONT ELEVATION FROM BENNETT ROAD


development site

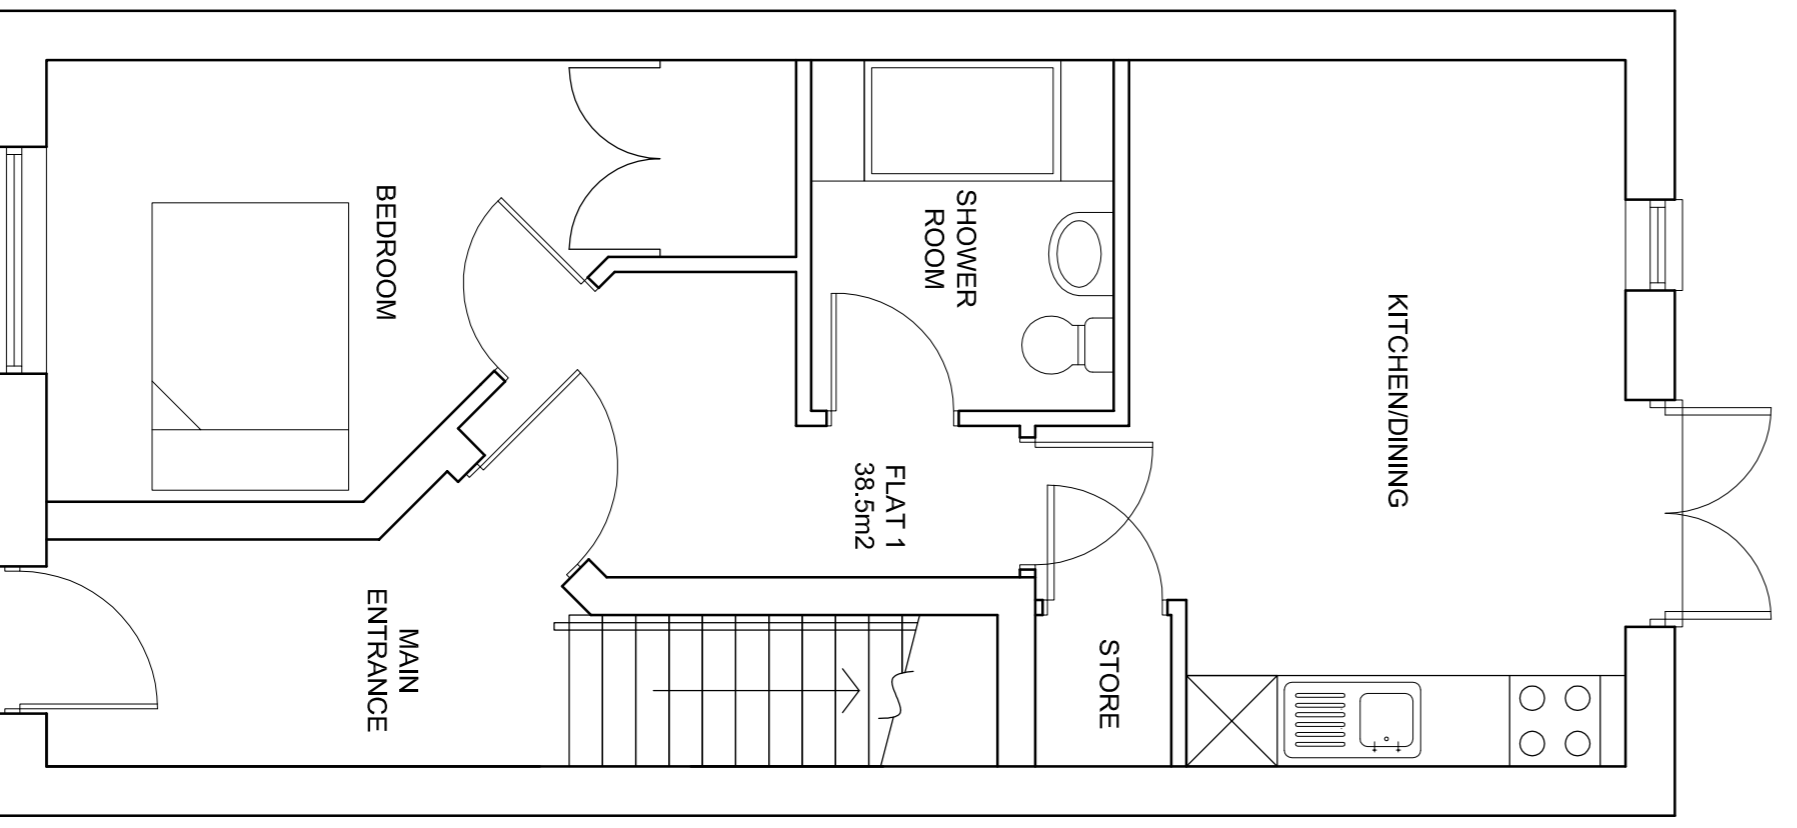


GROUND FLOOR PLAN 1:50

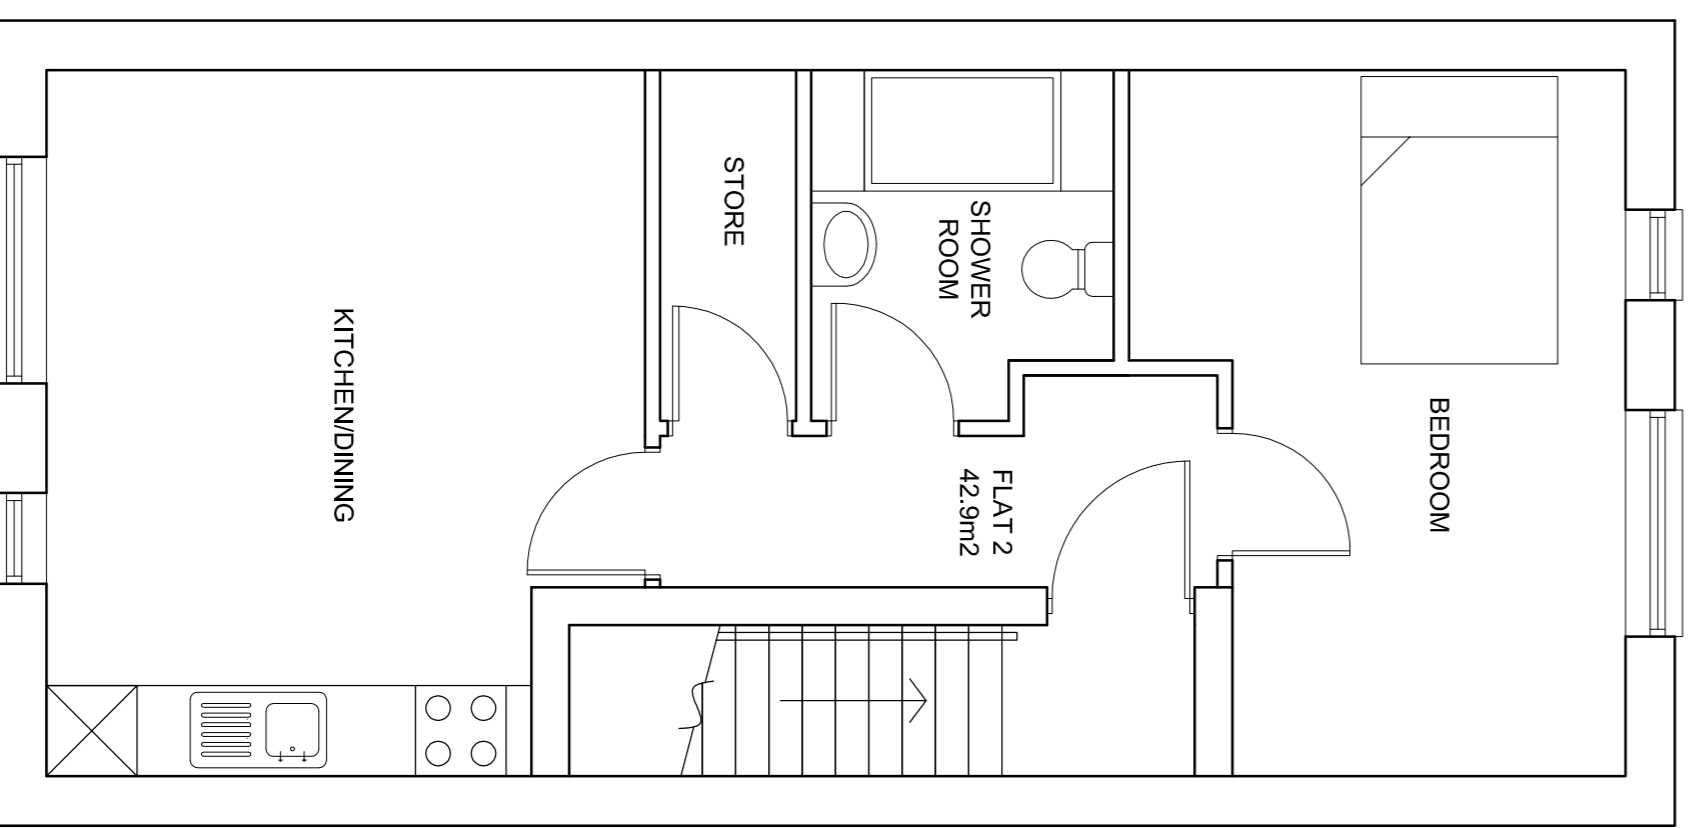

FIRST FLOOR PLAN

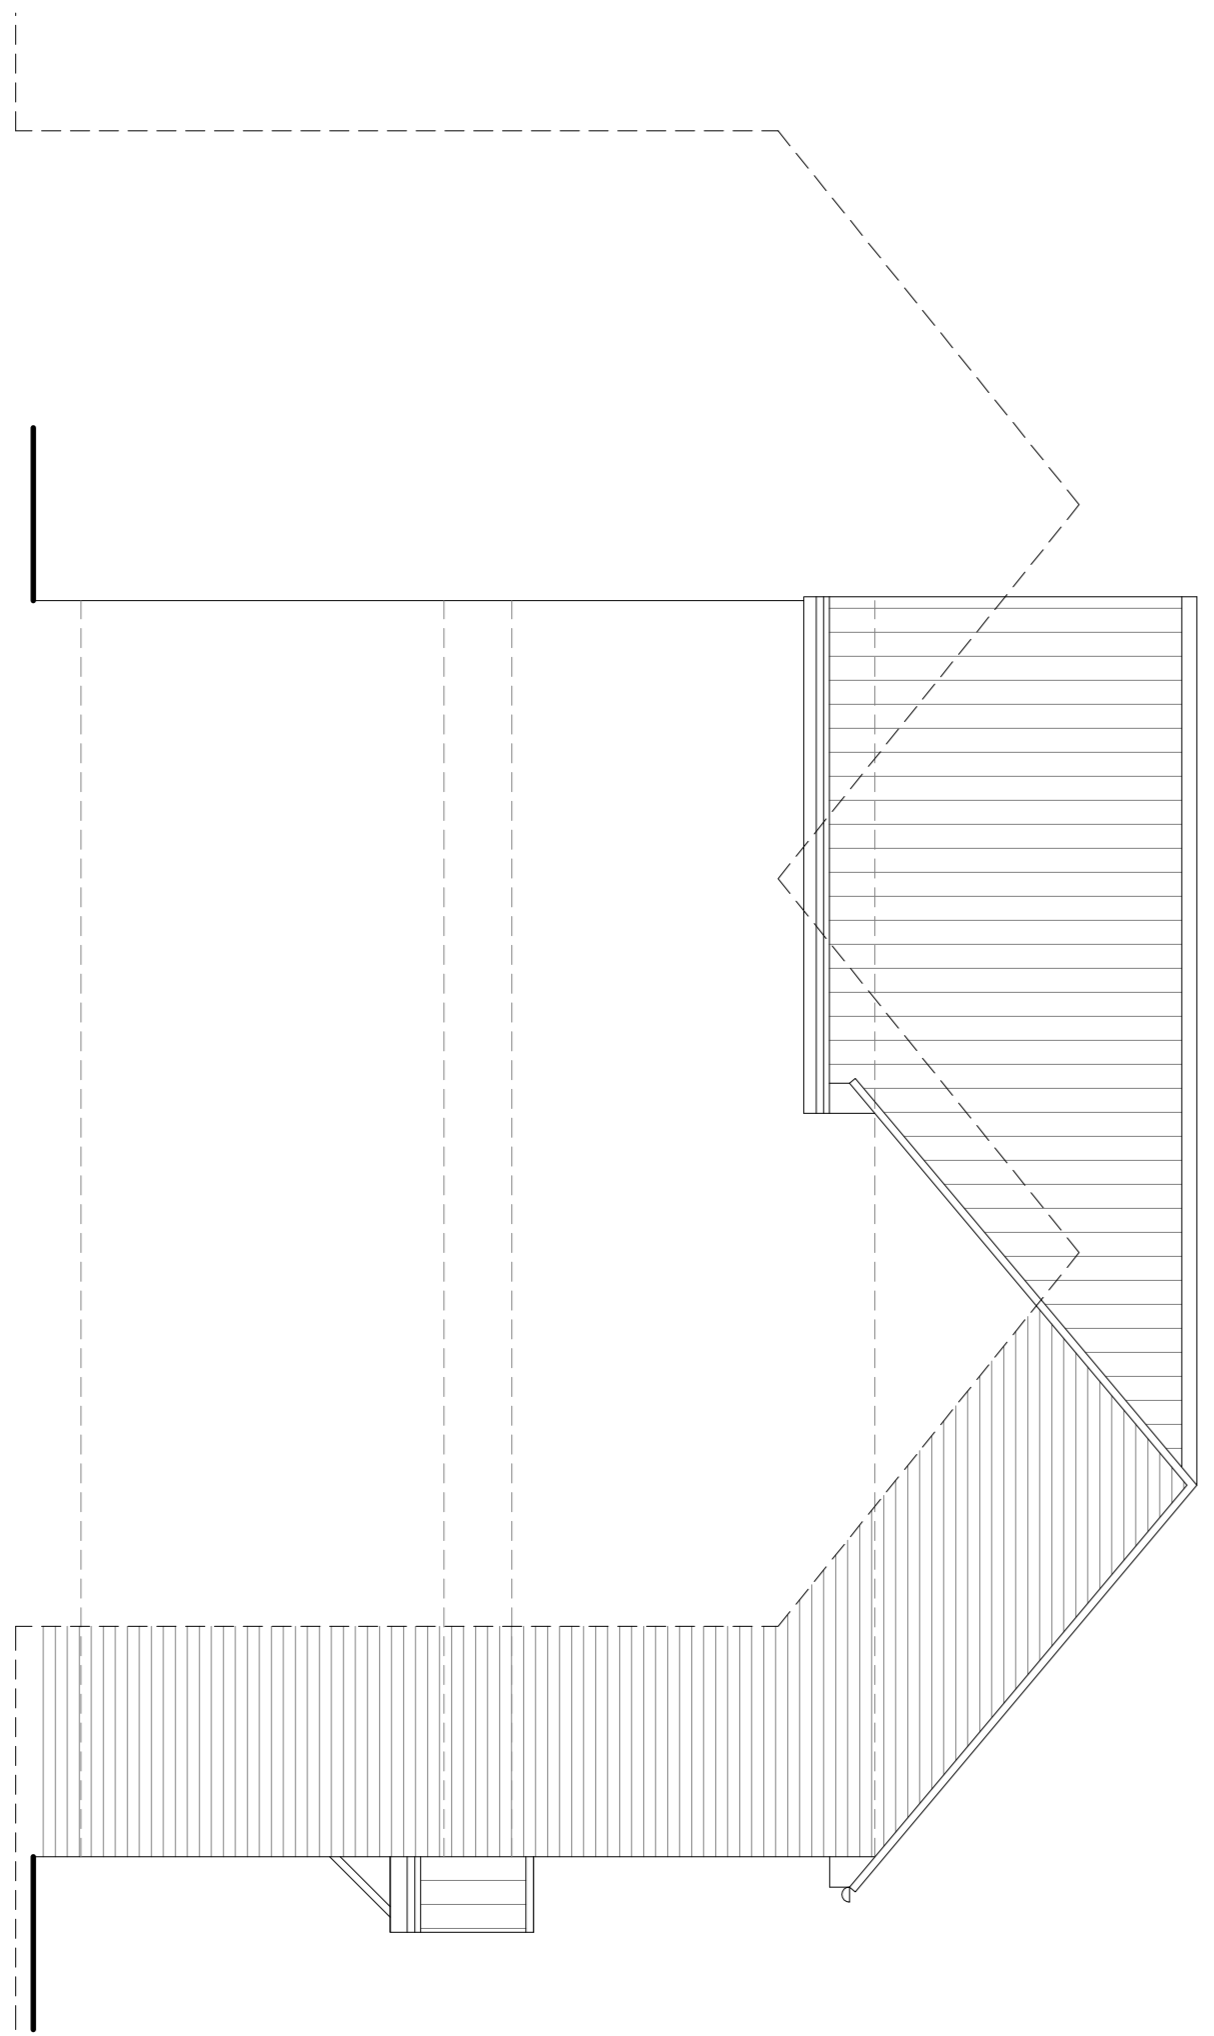

SIDE ELEVATION FROM 2 BENNETT ROAD

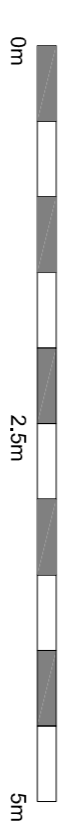

drawing status:
PLANNING ISSUE
NOT FOR CONSTRUCTION

address:
REAR OF 918 WOODBOROUGH ROAD
MAPPERLEY
NOTTINGHAM
NG3 5QR

title:
PROPOSED DRAWINGS

scale: 1:50@A1 date: 28.06.23

drg: **403.04A**