

GENERAL DRAWING NOTES

© This drawing is not to be shown to any Third Party unless agreed by The Design Social.

This drawing shows 'design intent' only.  
 It is the responsibility of the appointed contractor to finalise development, using specialists approved by The Design Social, & produce detailed working drawings.  
 ALL working drawings to be approved by The Design Social prior to manufacture.


Proposed Elevation Notes

1. Proposed extension to rear of property. Extension to be of insulated cavity rendered block construction.
2. New sliding folding doors to be double glazed with uPVC frames.
3. Existing conservatory roof to be converted to match adjacent roof.
4. New window to be double glazed with uPVC frames. Window to match existing width but with a raised sill to allow for new kitchen layout.



3 East Elevation - Proposed  
 Scale: 1:100

4 South Elevation - Proposed  
 Scale: 1:100

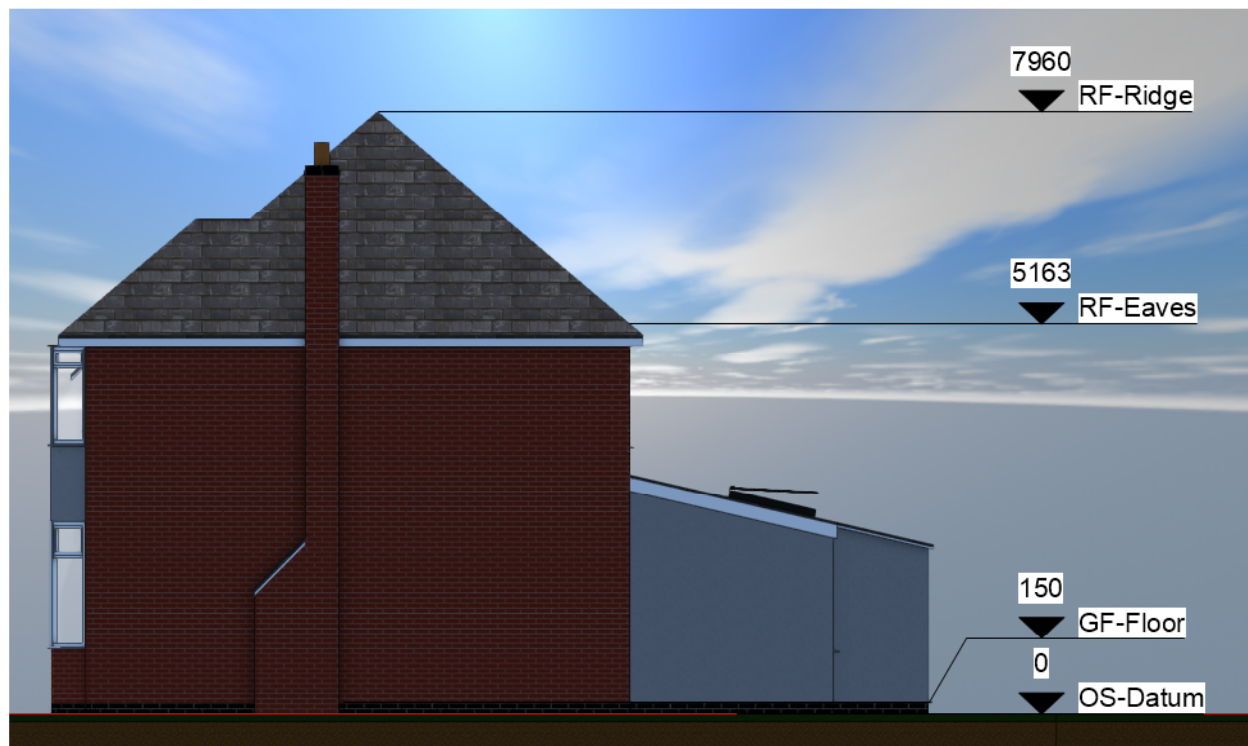

1 North Elevation - Proposed  
 Scale: 1:100



2 West Elevation - Proposed  
 Scale: 1:100

REV.	DATE	NOTES	REV. BY

Georgia Lamb  
 47 Roslyn Avenue, Gedling,  
 Nottingham, NG4 3NQ  
 Proposed Elevations

AUTHOR	L.R.	DATE	19/02/2024	APPROVED	G.L.
SCALE	1:100	@	A3	READ WITH	0318 (A) GA 001
DRAWING No.	0318	(L)	GA	007	
Project No.	Type	Area	Number	Rev	
DRAWING STATUS	For Approval				