


GENERAL DRAWING NOTES

© This drawing is not to be shown to any Third Party unless agreed by The Design Social.

This drawing shows 'design intent' only.
 It is the responsibility of the appointed contractor to finalise development, using specialists approved by The Design Social, & produce detailed working drawings.
 ALL working drawings to be approved by The Design Social prior to manufacture.


Existing Elevation Notes

- Existing window to be removed & made good.
- Existing conservatory roof to be converted to match adjacent roof.

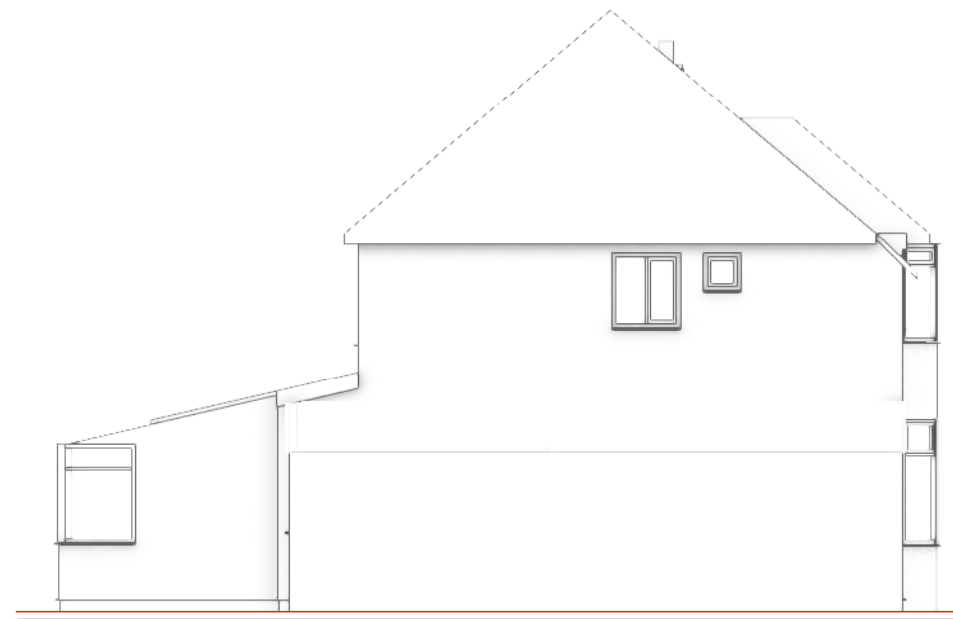


3 East Elevation - Existing
 Scale: 1:100

4 South Elevation - Existing
 Scale: 1:100

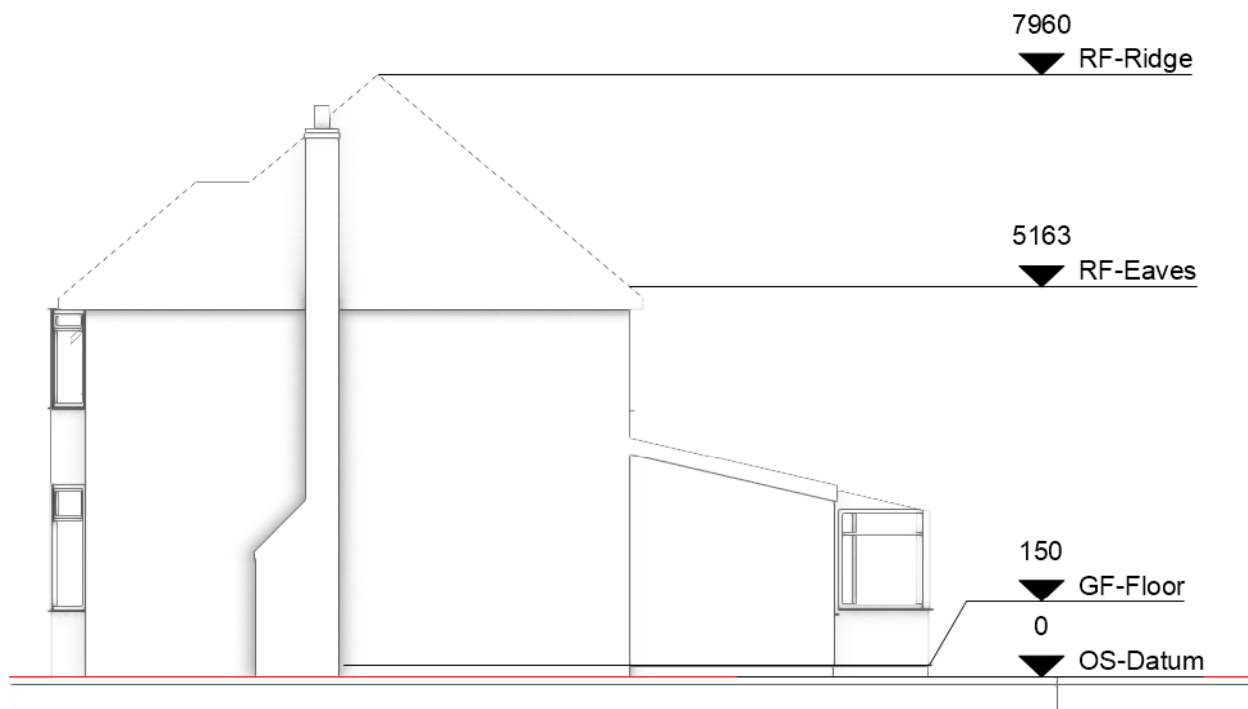

1 North Elevation - Existing
 Scale: 1:100

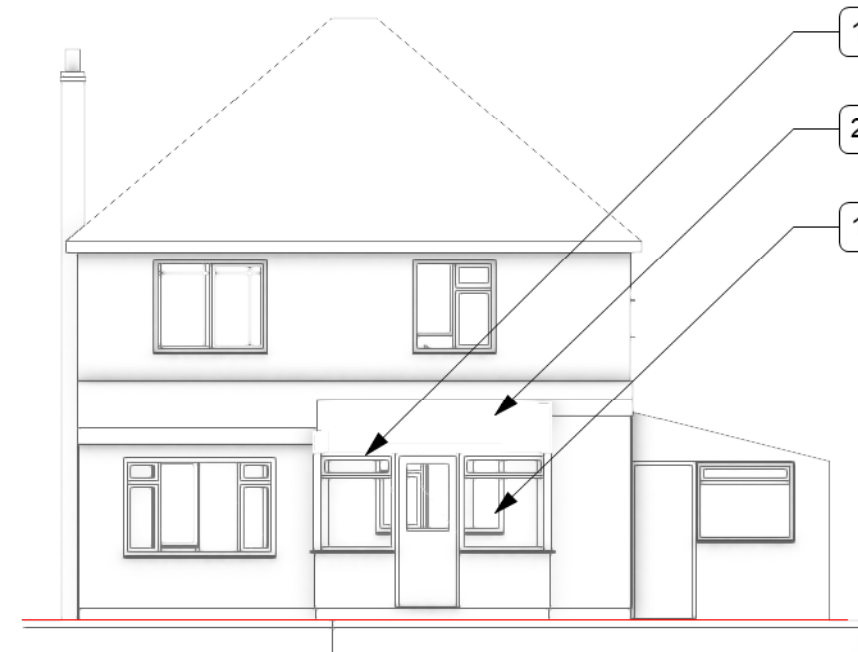

2 West Elevation - Existing
 Scale: 1:100

REV.	DATE	NOTES	REV.
			BY

Georgia Lamb
 47 Roslyn Avenue, Gedling,
 Nottingham, NG4 3NQ

Existing Elevations

AUTHOR	L.R.	DATE	19/02/2024	APPROVED	G.L.
--------	------	------	------------	----------	------

SCALE	1:100	@	READ WITH	0318 (A) GA 001
-------	-------	---	-----------	-----------------

DRAWING No.	0318	(L)	GA	005	
Project No.	Type	Area	Number	Rev	

DRAWING STATUS: For Approval