




Do not scale off this drawing - All dimensions and setting out to be verified on site. If in doubt contact the originator for clarification.
 This drawing is the property of OXEDIO. Copyright is reserved by them and the drawing is issued on the condition that it is not copied, reproduced, retained or disclosed to any unauthorised person, either wholly or in part without the consent in writing of Oxedio.

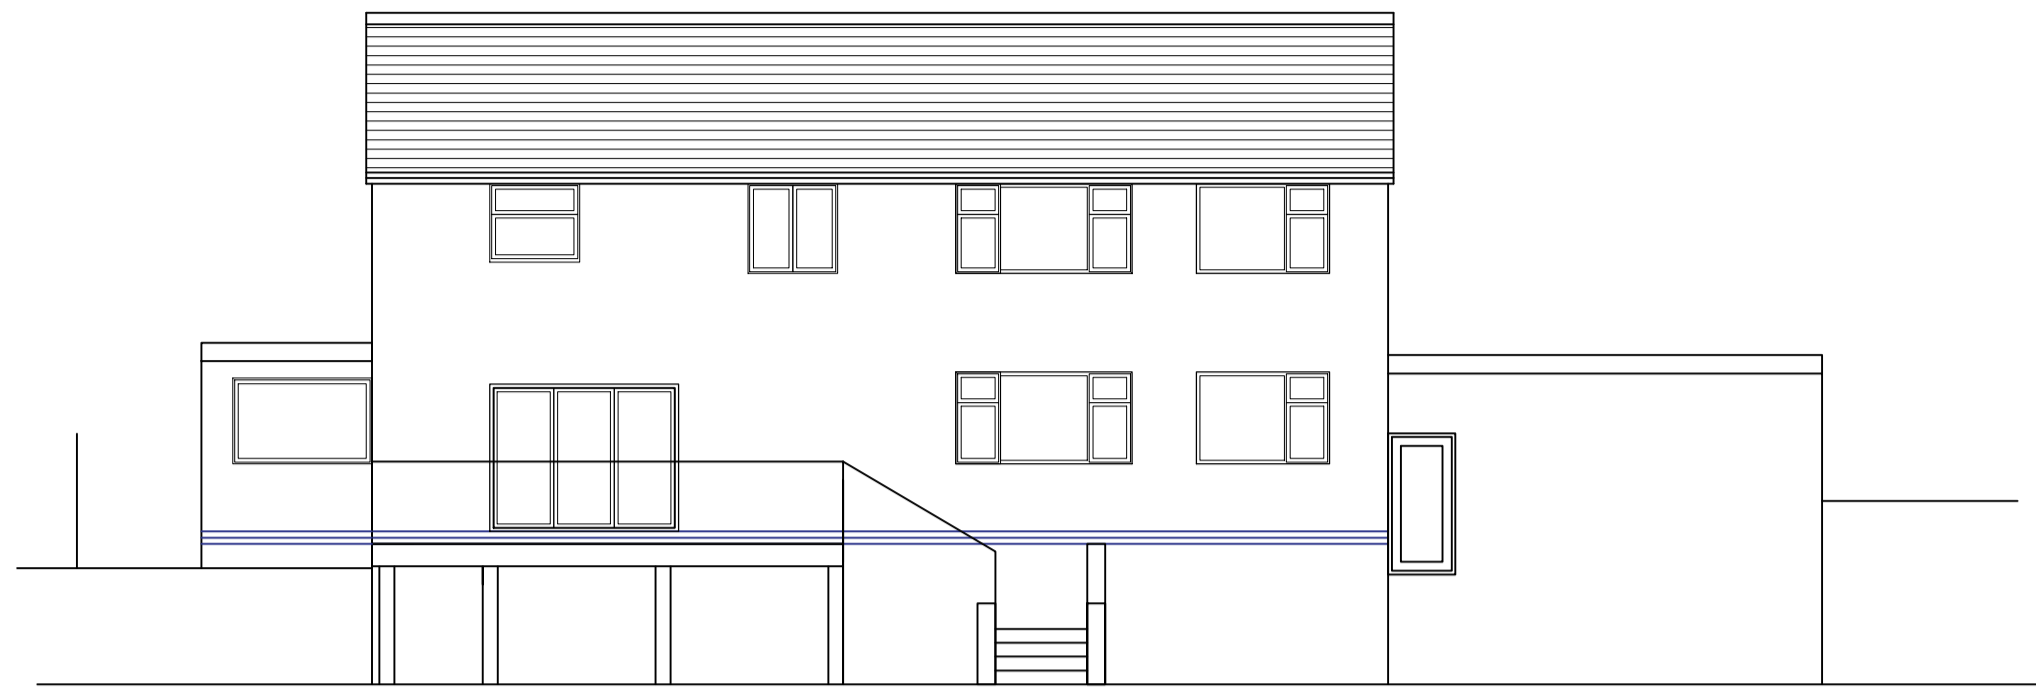

Proposed South West Elevation

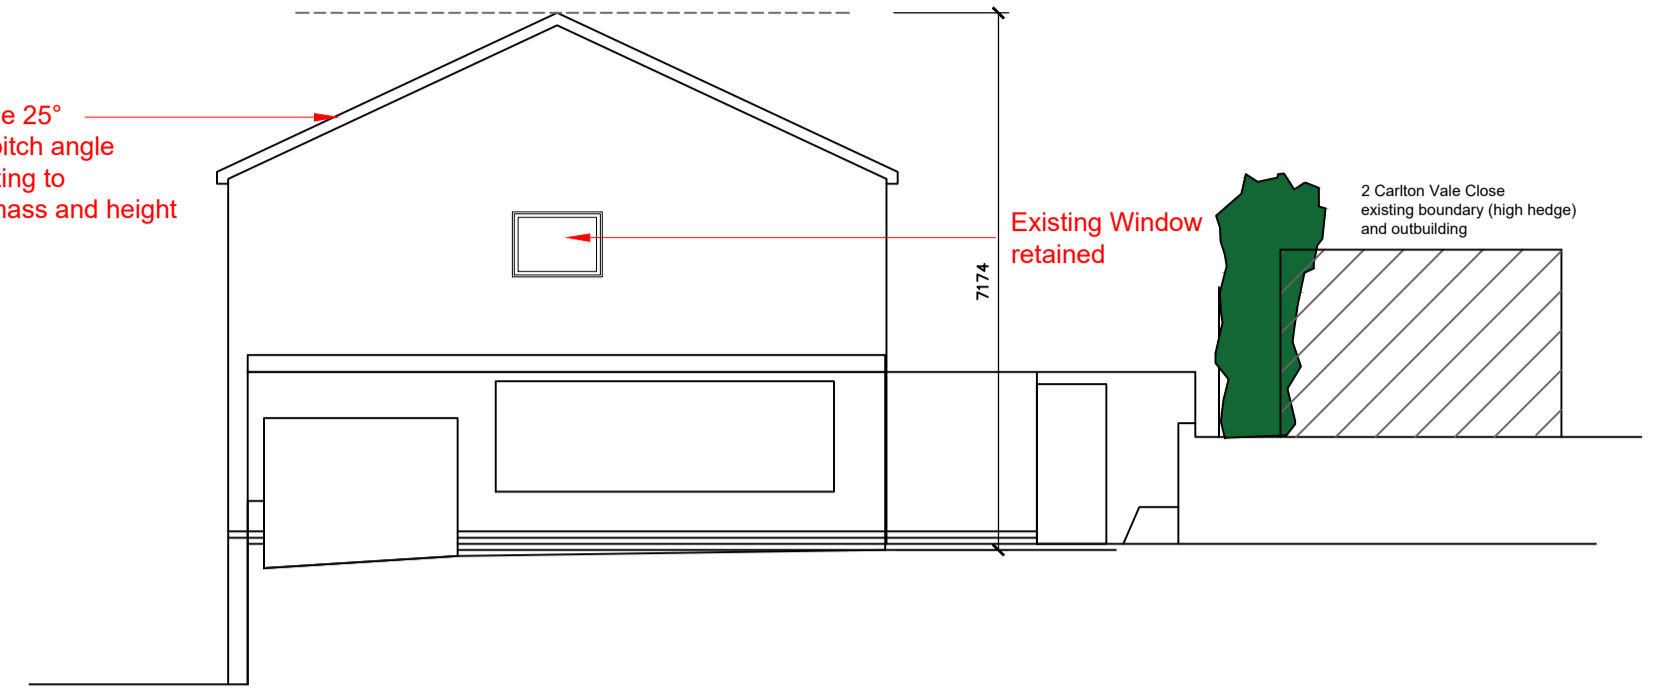


Proposed South East Elevation

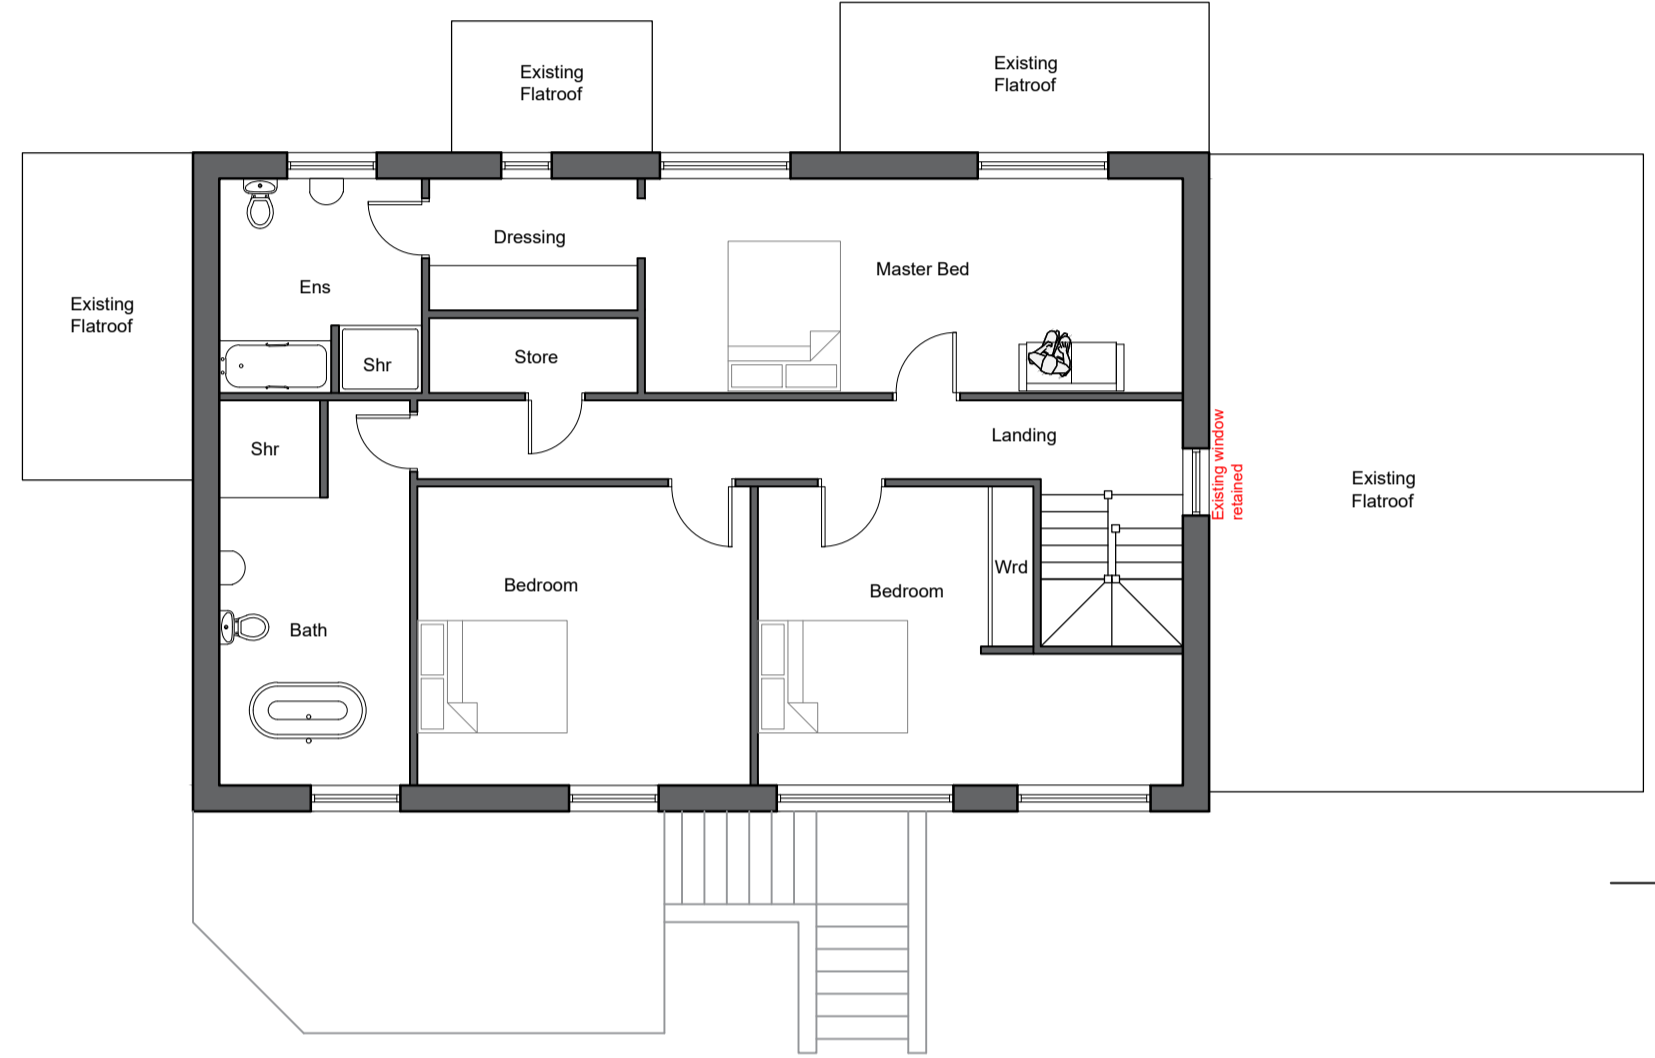


Proposed First Floor Plan




Proposed North East Elevation

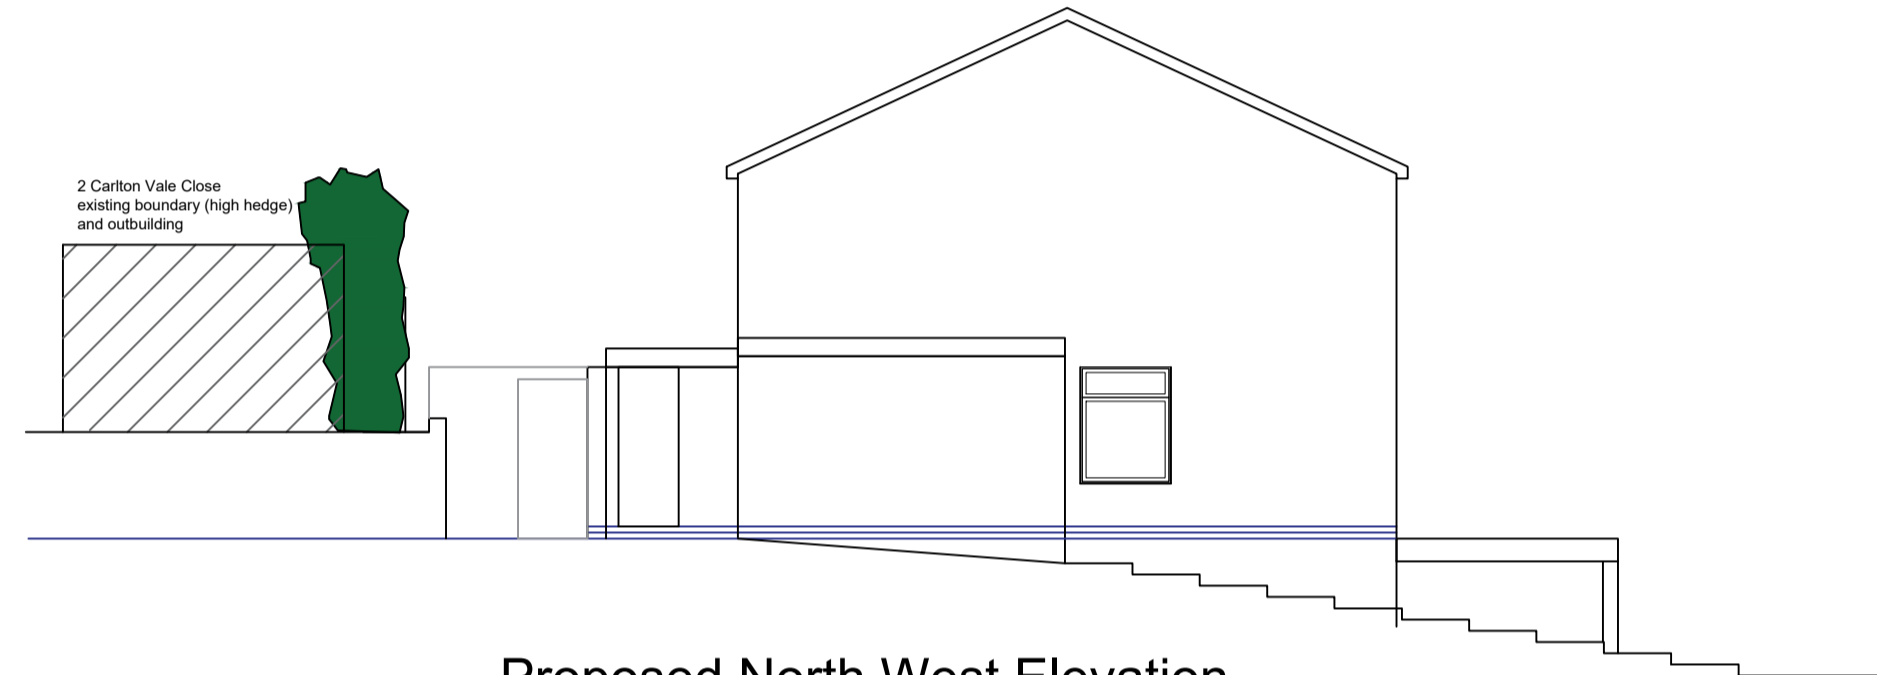


Proposed North West Elevation

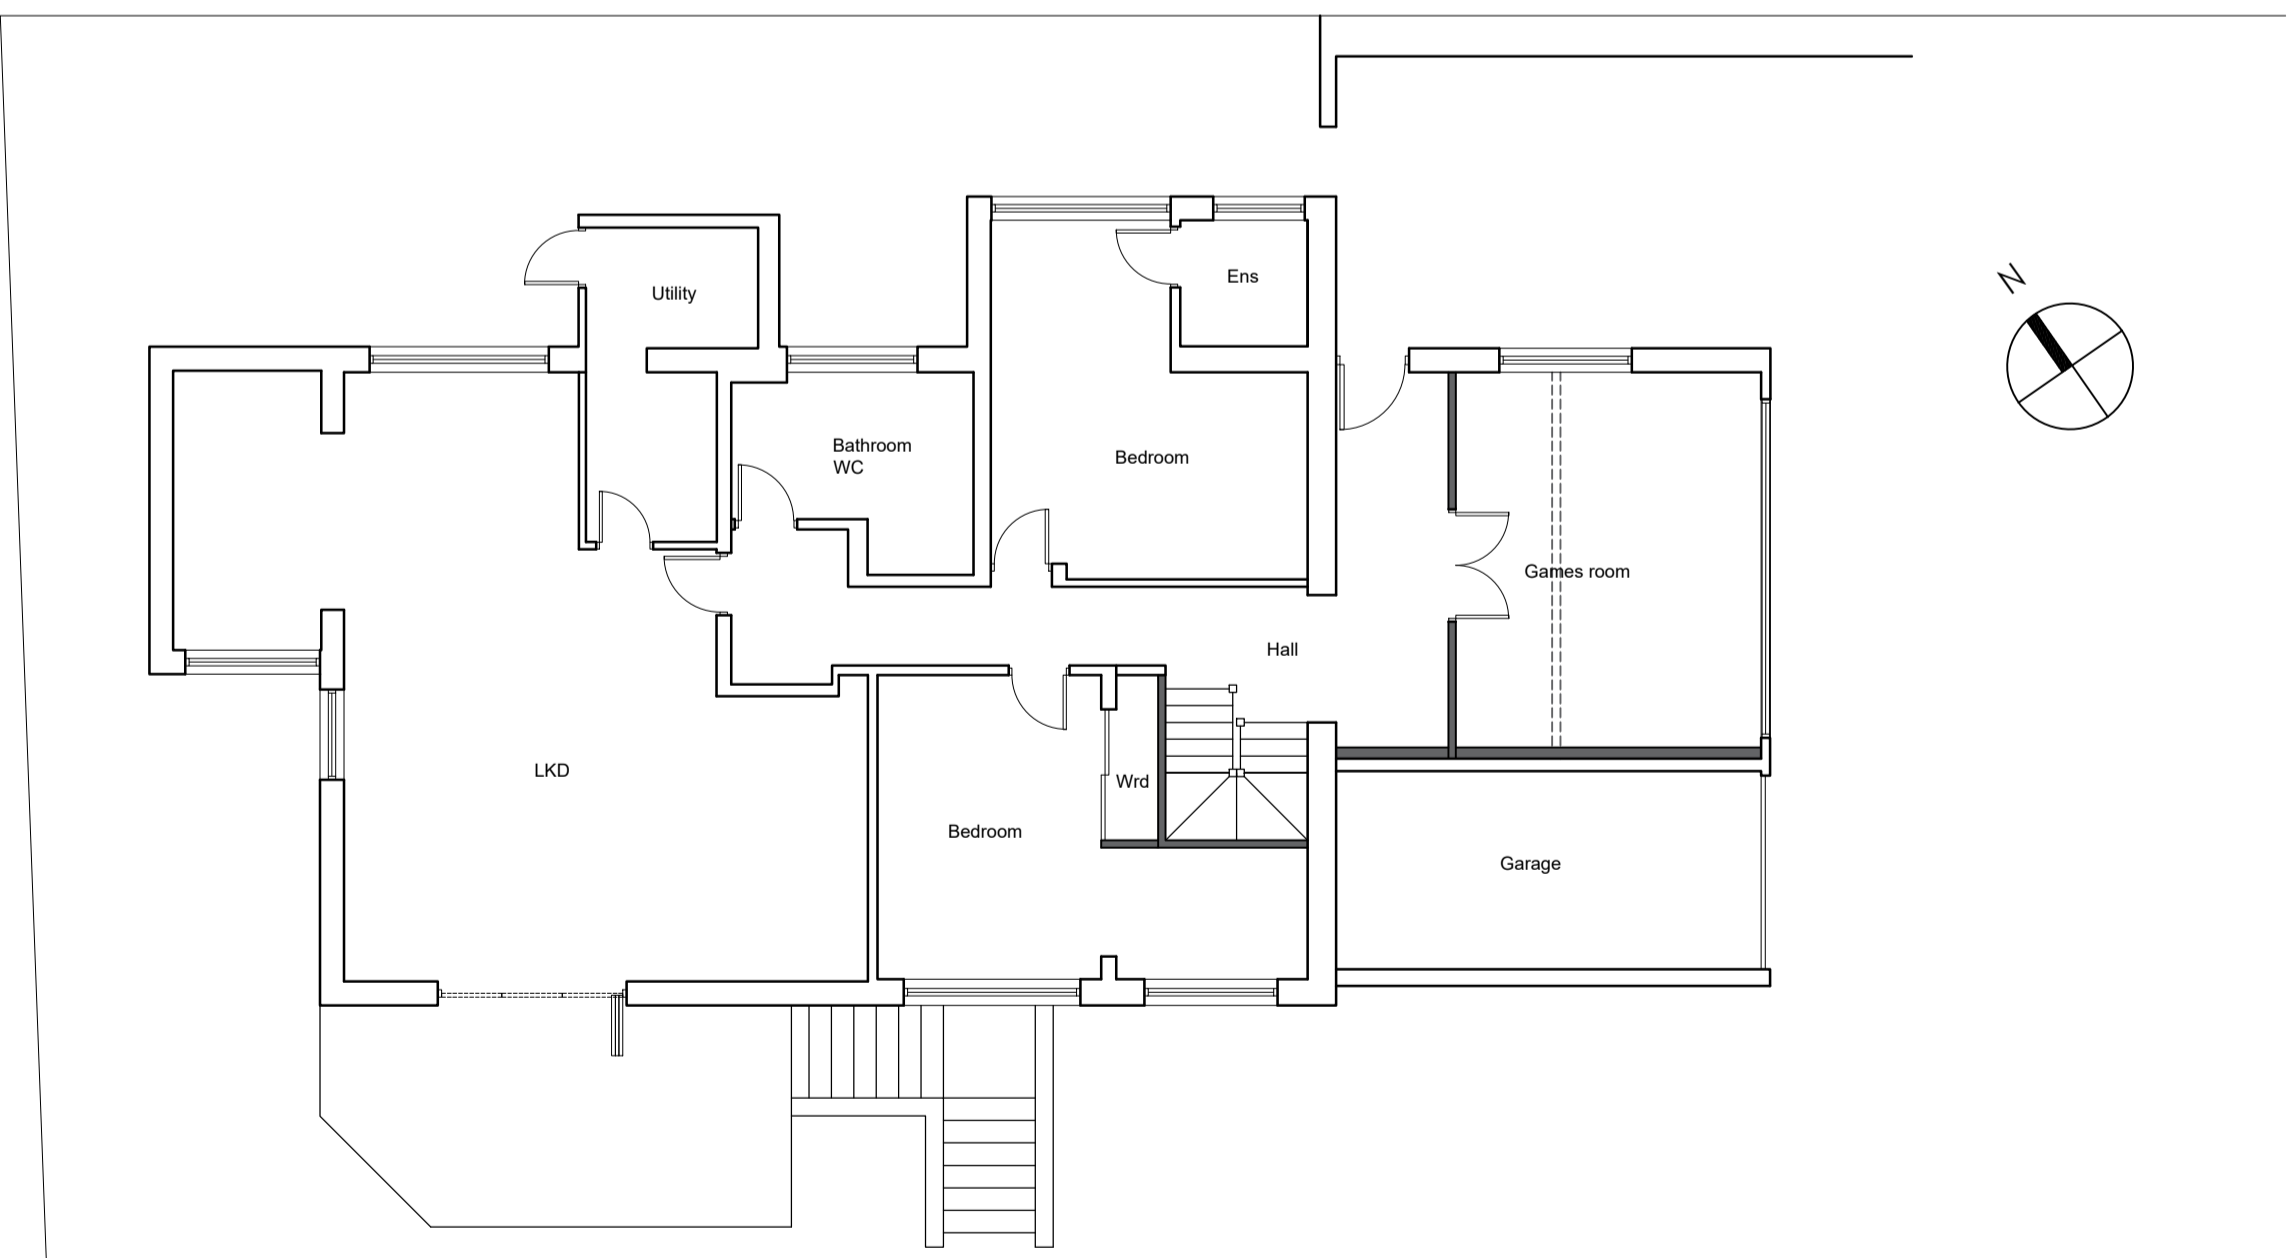

Proposed Ground Floor Plan

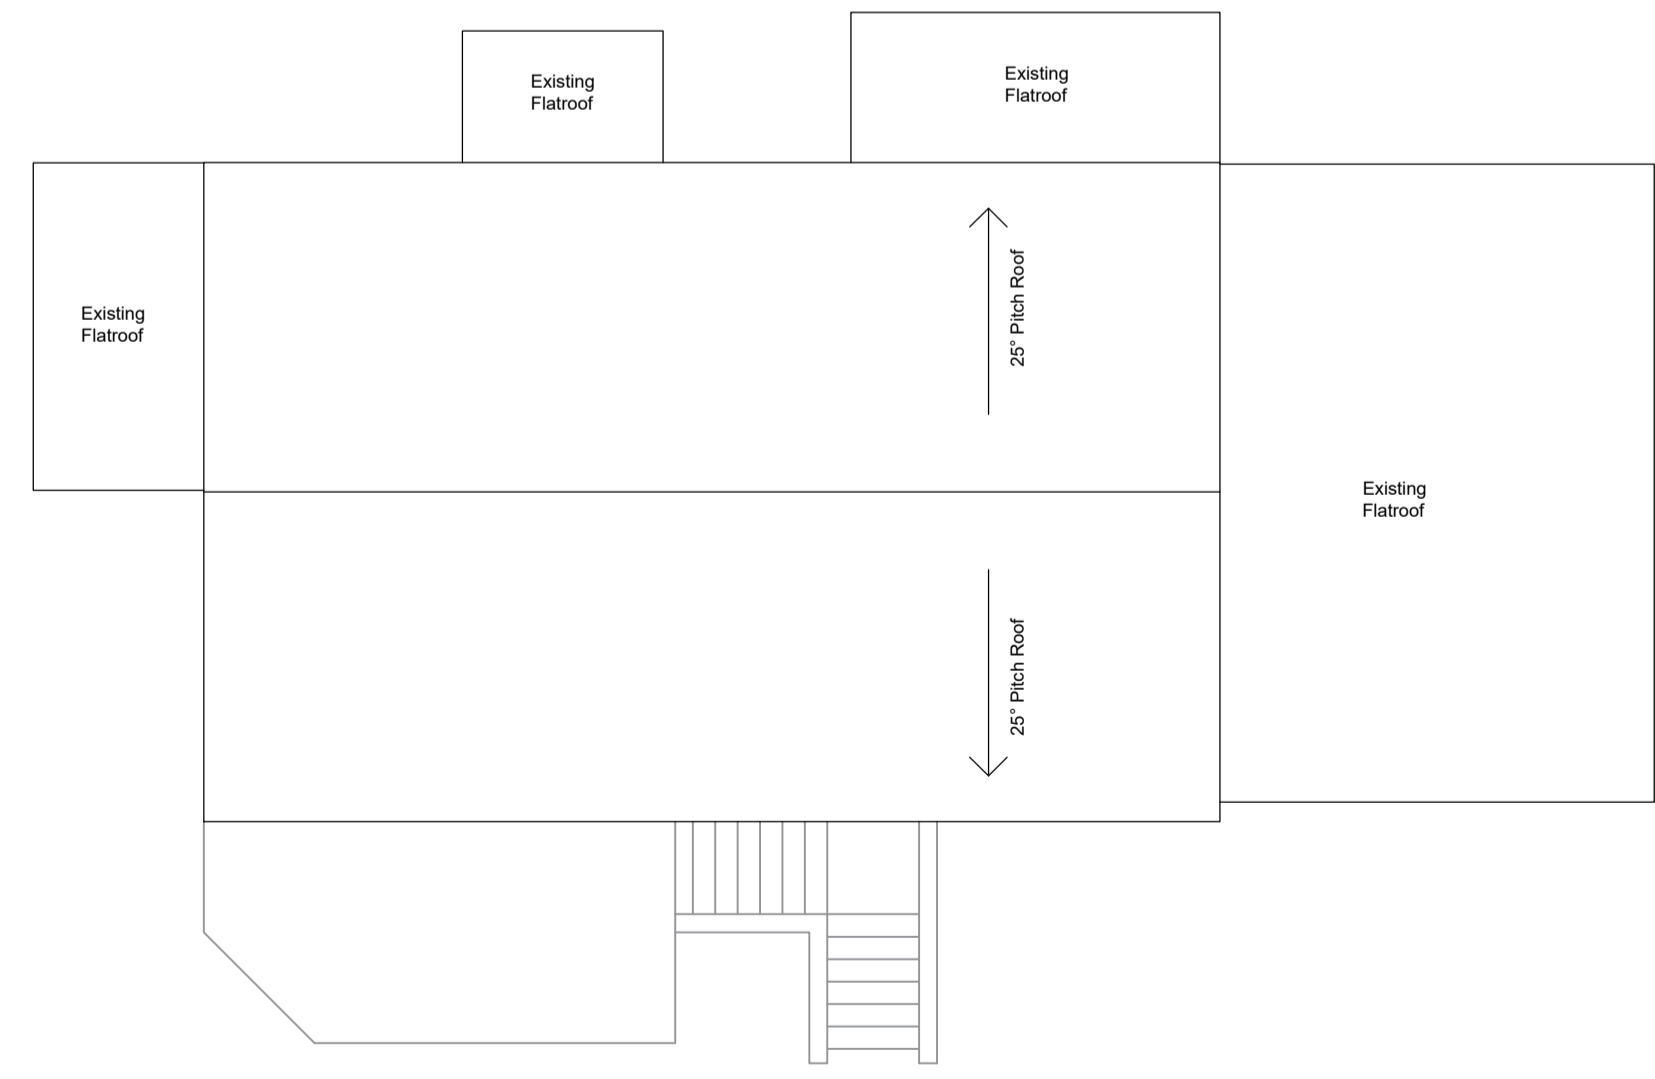

Proposed Roof Plan

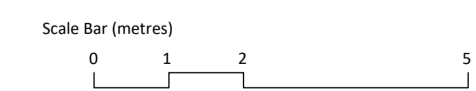

ISSUE FOR PLANNING APPROVAL

REV	REVISION NOTE	DATE	DRAWN BY
	PROPOSED UPPERWARD EXTENSION CLASS AA AT 418 BUXTON AVENUE, CARLTON. FOR H MACDONALD-SEGEBEER		
	DRAWN BY SWC	CHECKED GP	DATE JAN 24
	PROPOSED PLANS AND ELEVATIONS	DWG NO. 2404(06)002	SCALE 1:100@A1
			REV.