




Do not scale off this drawing - All dimensions and setting out to be verified on site. If in doubt contact the originator for clarification.
 This drawing is the property of OXEDIO. Copyright is reserved by them and the drawing is issued on the condition that it is not copied, reproduced, retained or disclosed to any unauthorised person, either wholly or in part without the consent in writing of Ovedio.

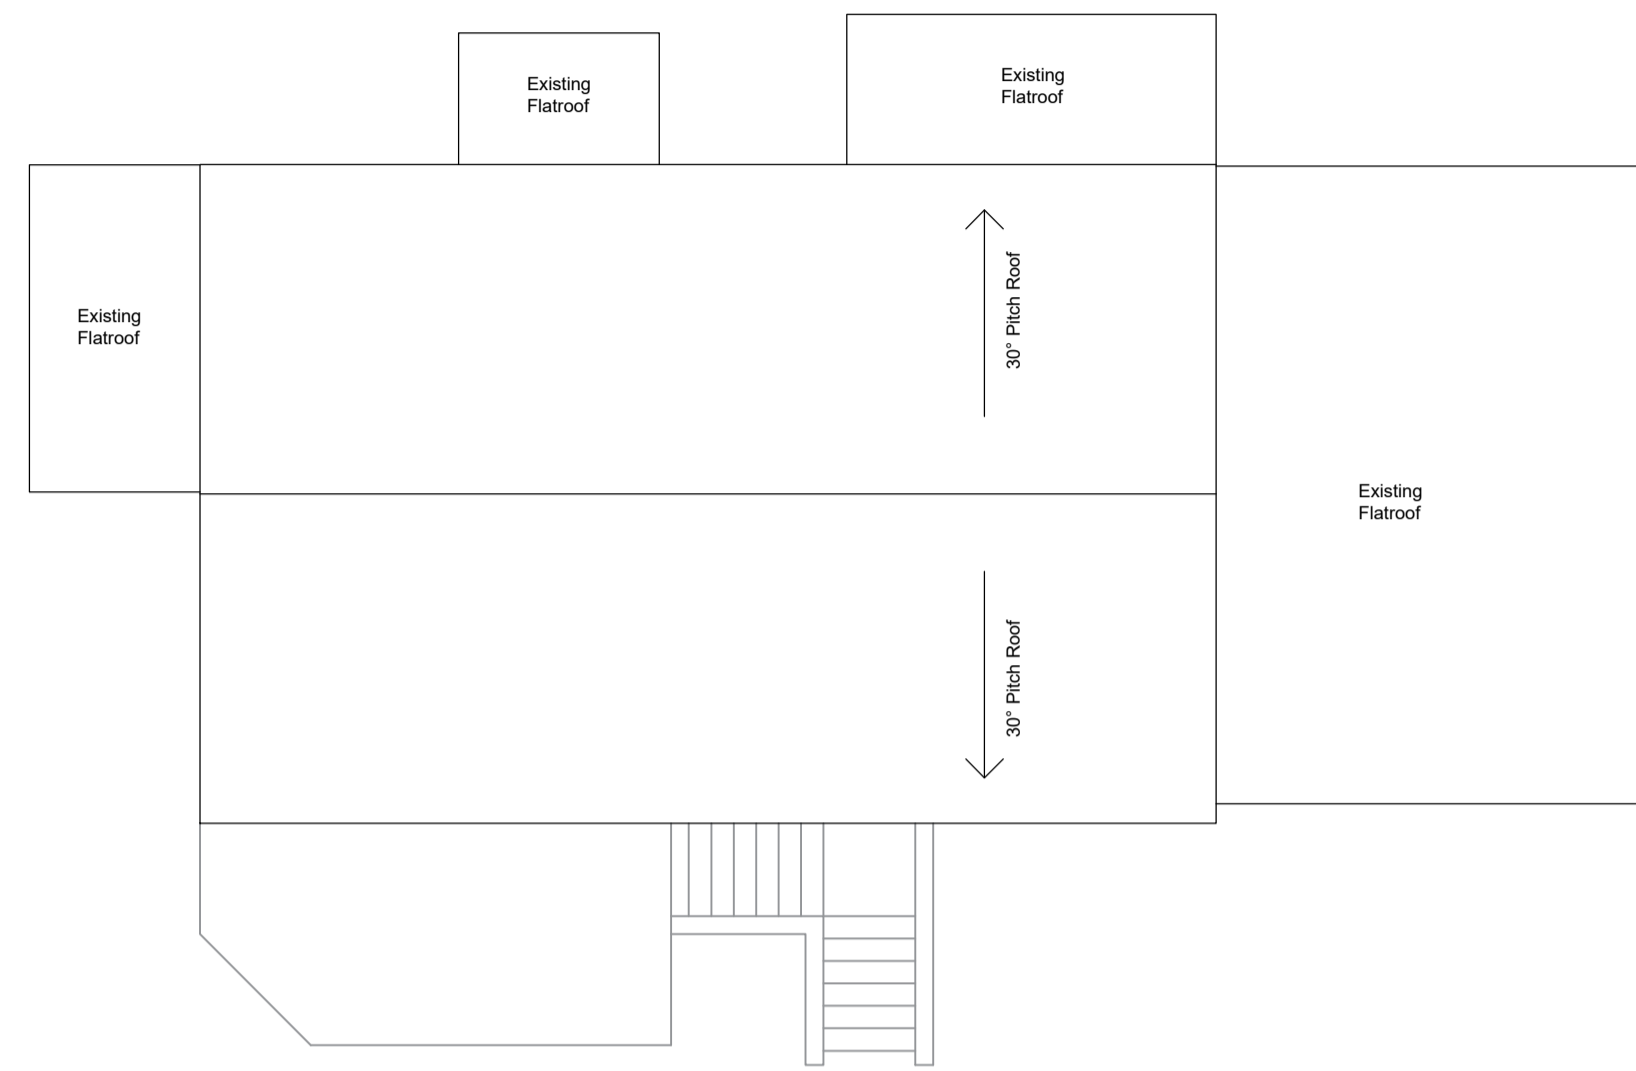


Existing Roof Plan

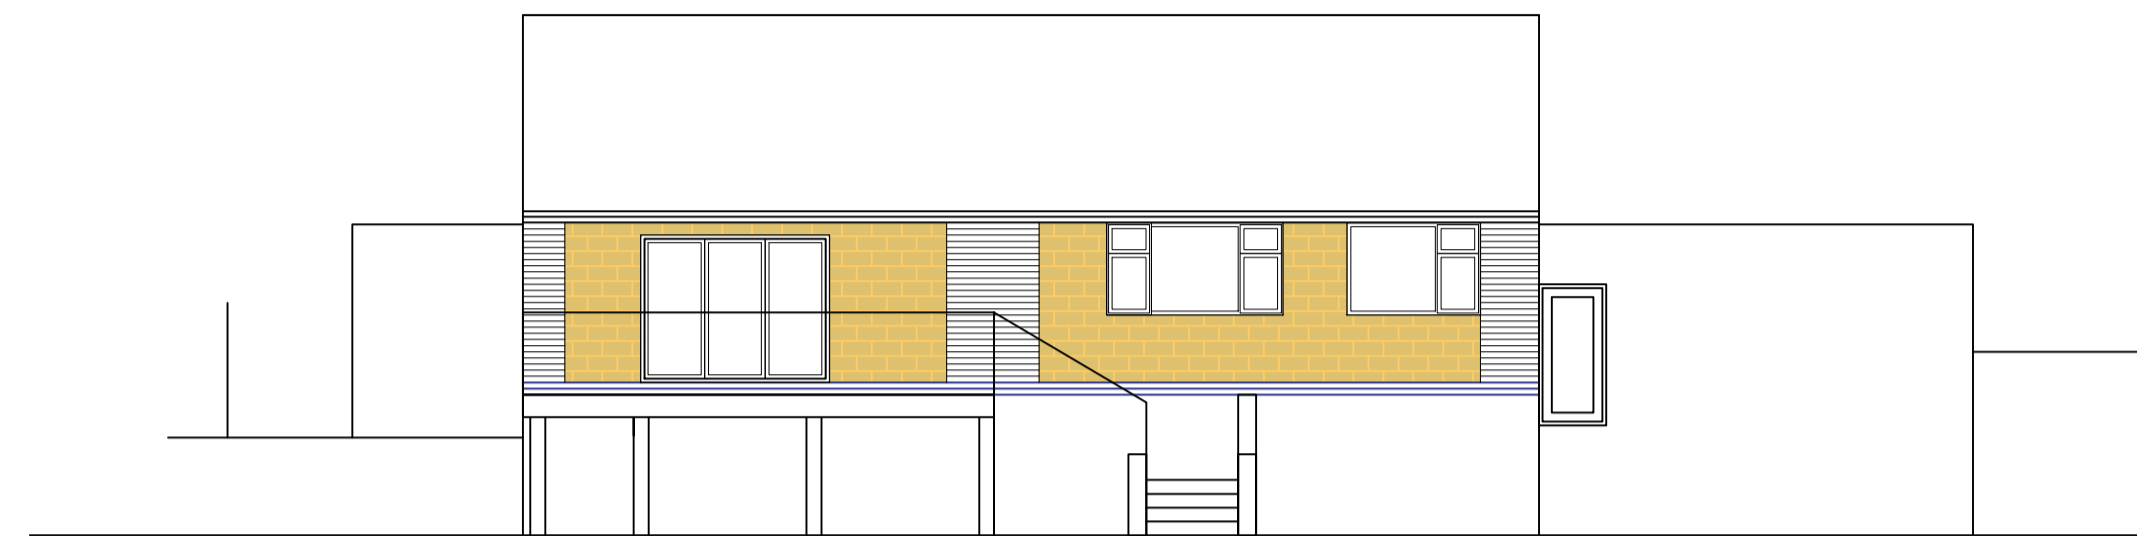


Existing South West Elevation

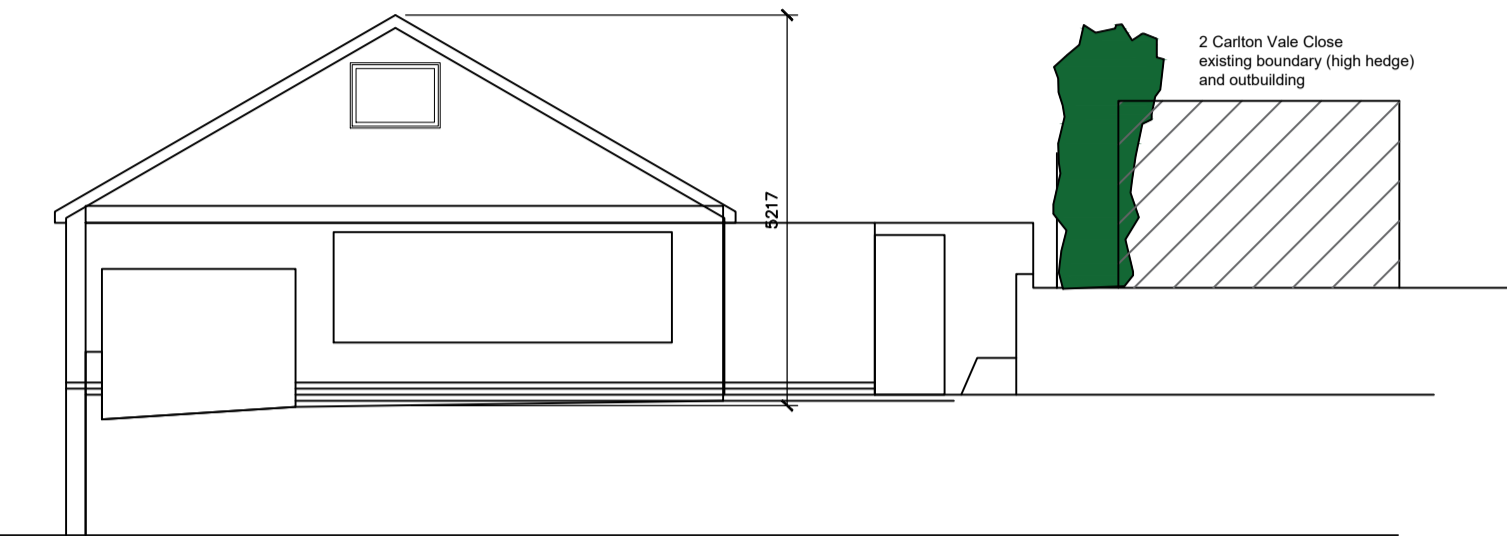


Existing South East Elevation

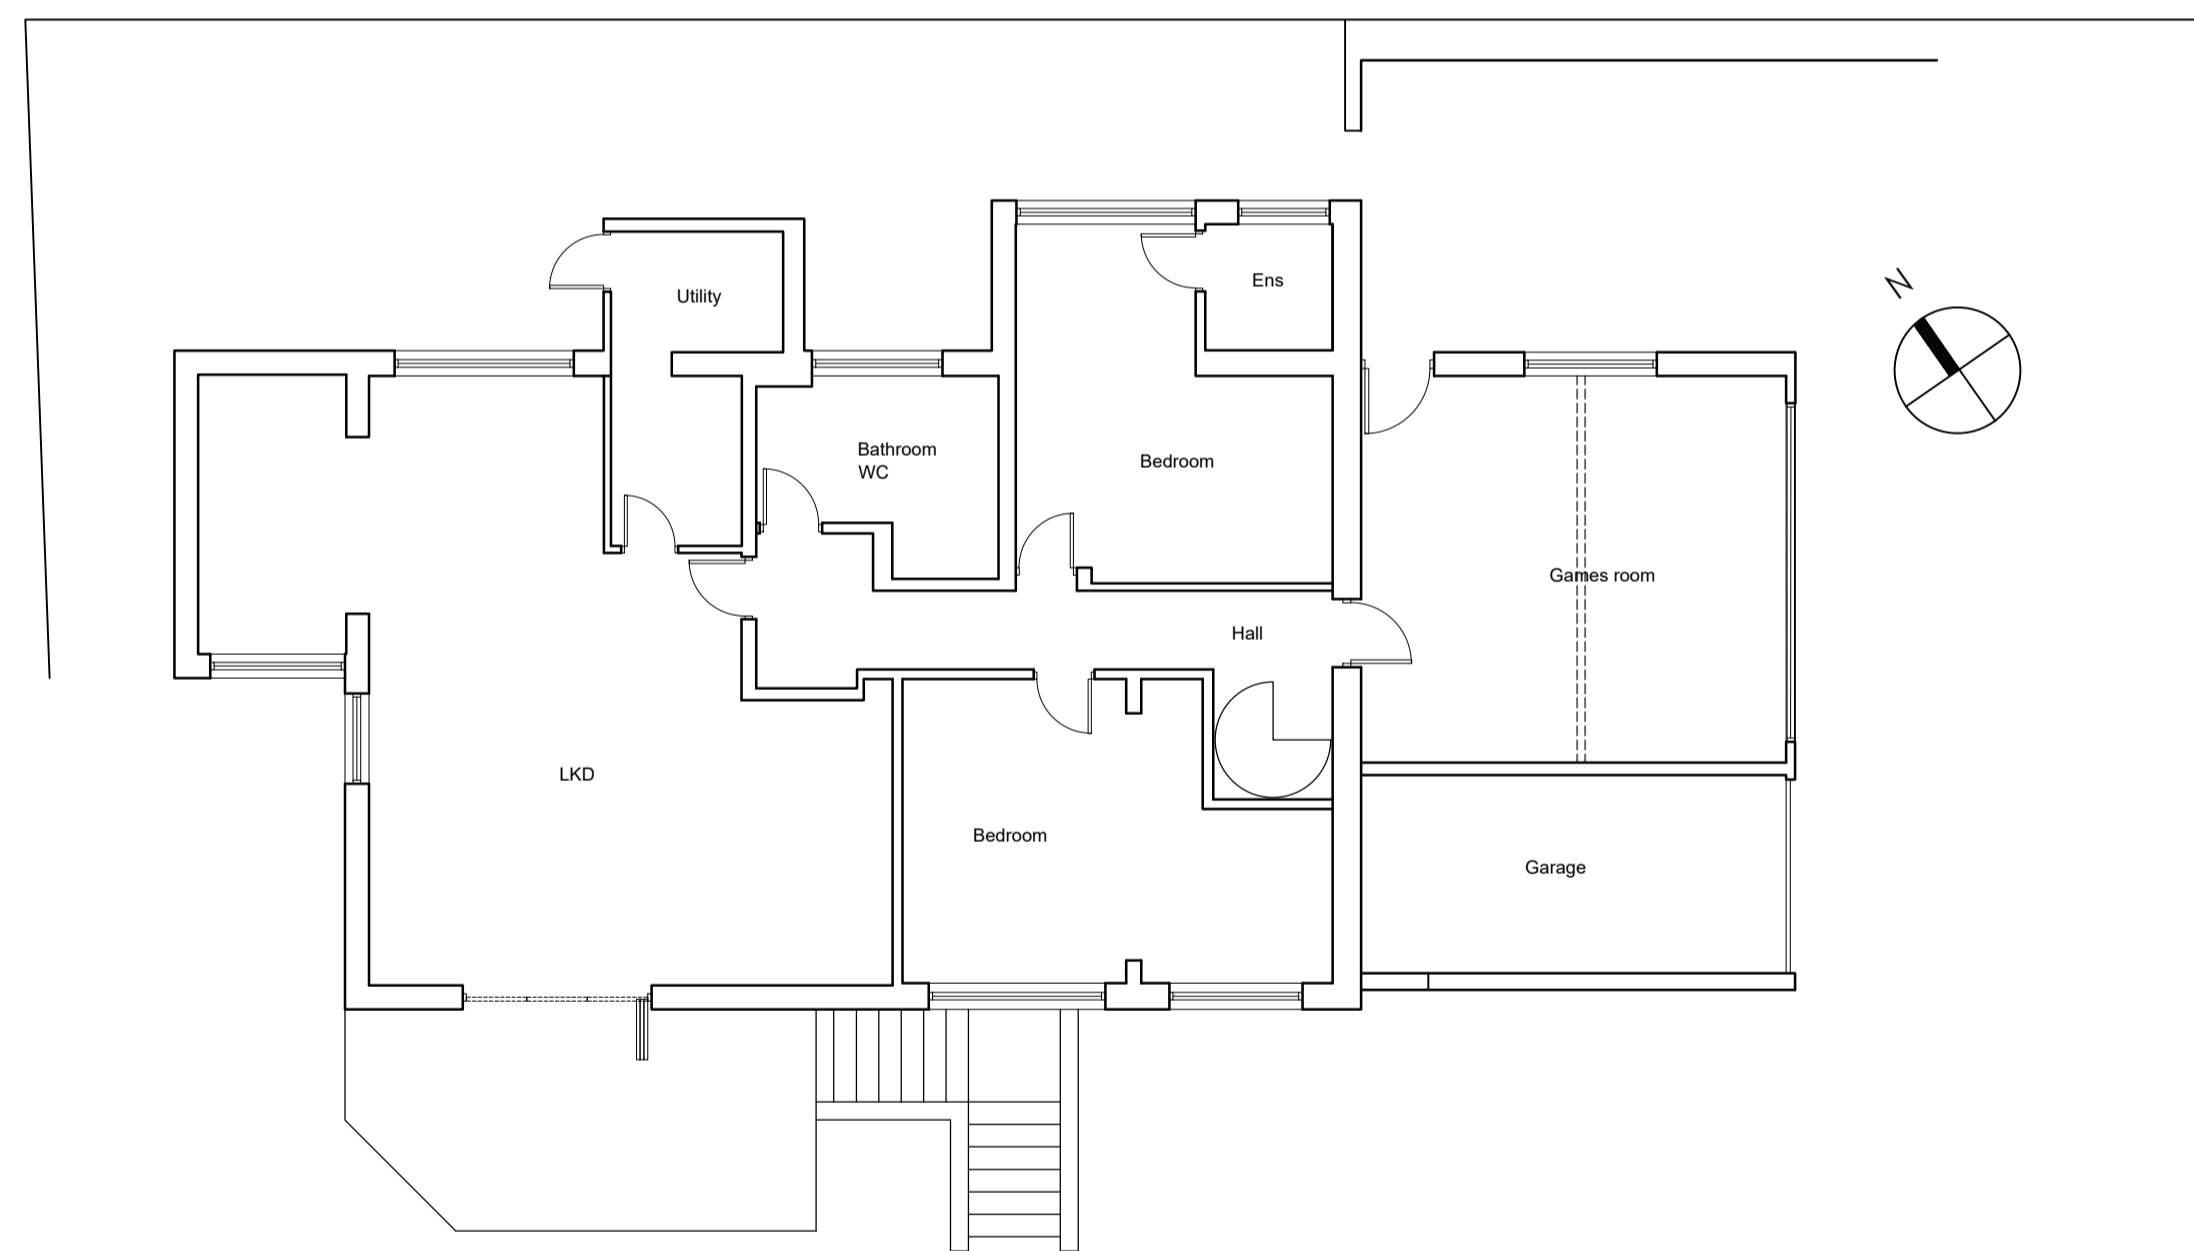


Existing Ground Floor Plan

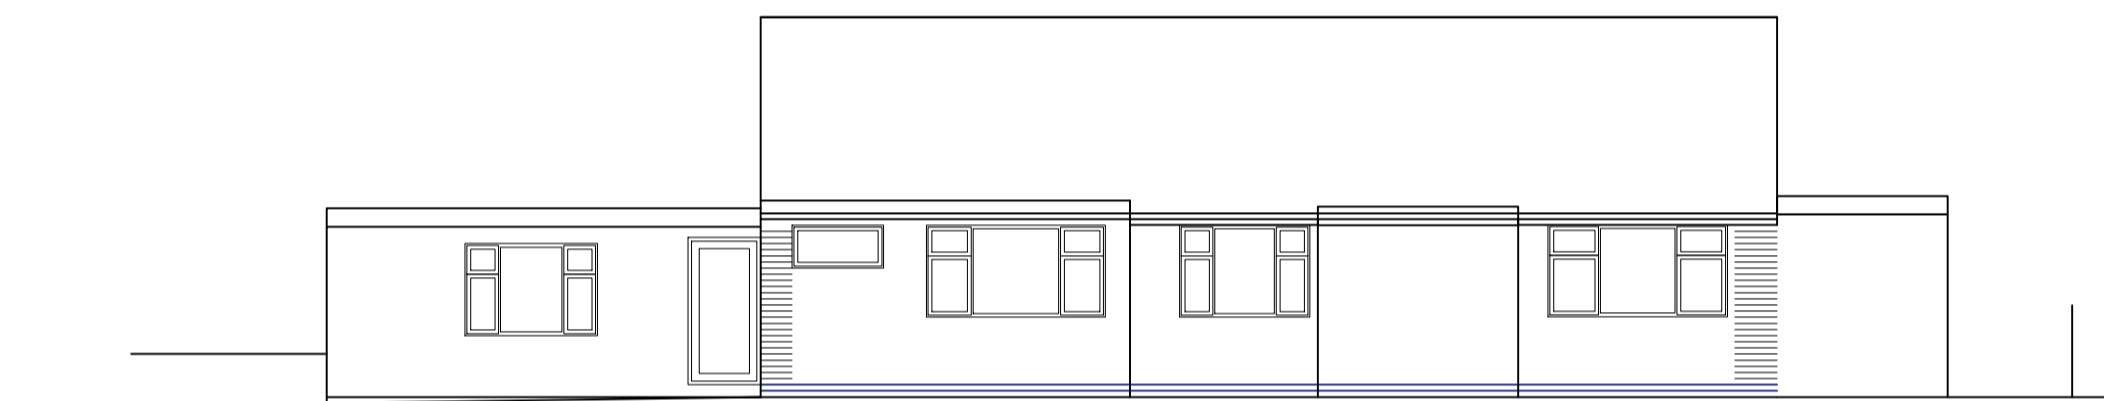

Existing North East Elevation

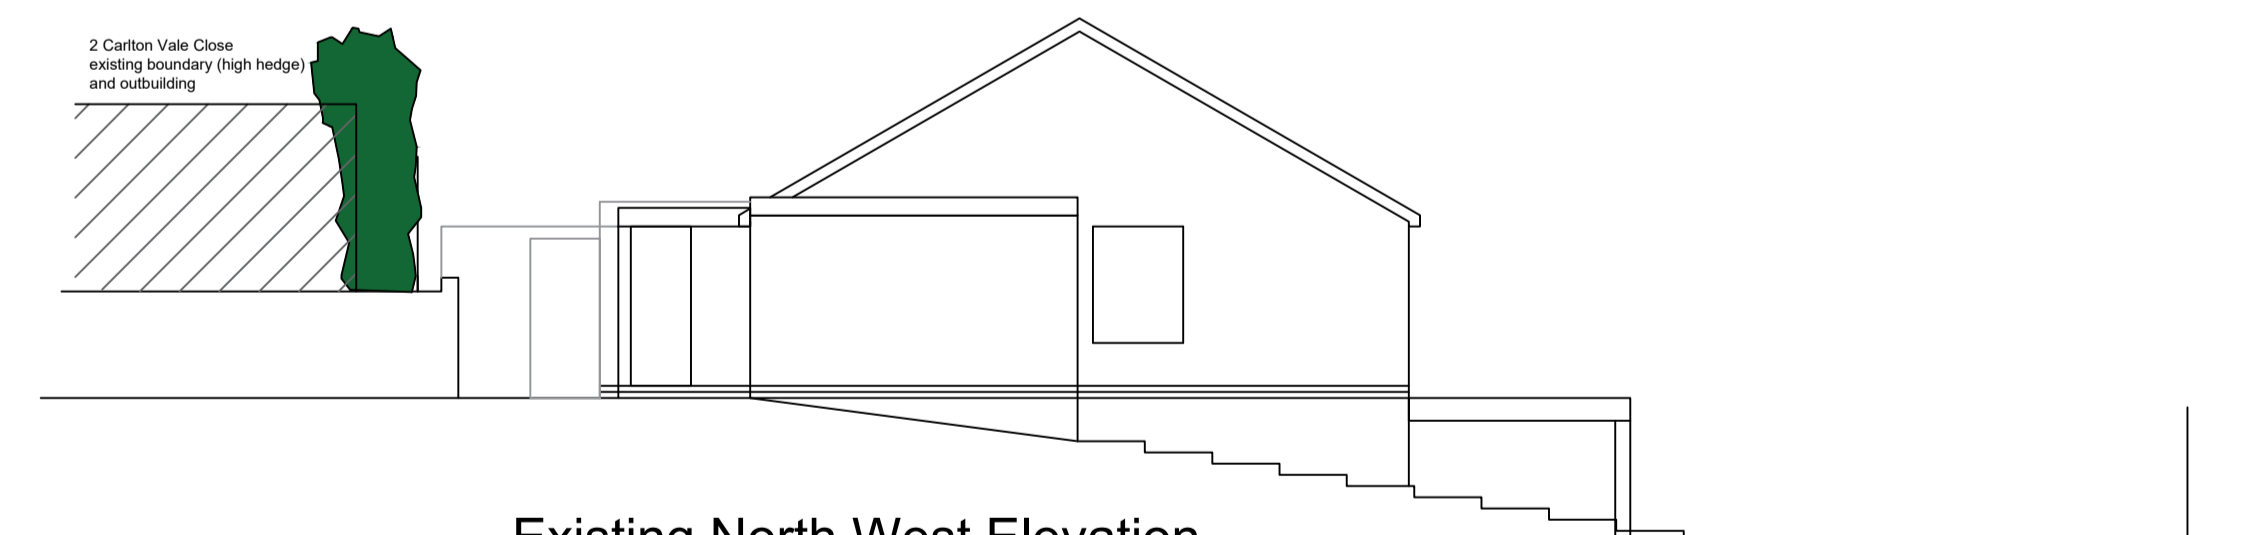

Existing North West Elevation

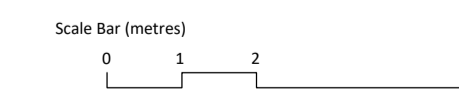

ISSUE FOR PLANNING APPROVAL

REV	REVISION NOTE	DATE	DRAWN BY
	PROPOSED UPPERWARD EXTENSION CLASS AA AT 41B BUXTON AVENUE, CARLTON. FOR H MACDONALD-SEGEBEER		
	DRAWN BY SWC	CHECKED GP	DATE JAN 24
	EXISTING PLANS AND ELEVATIONS	DWG NO. 2404(08)001	SCALE 1:100@A1
			REV.