
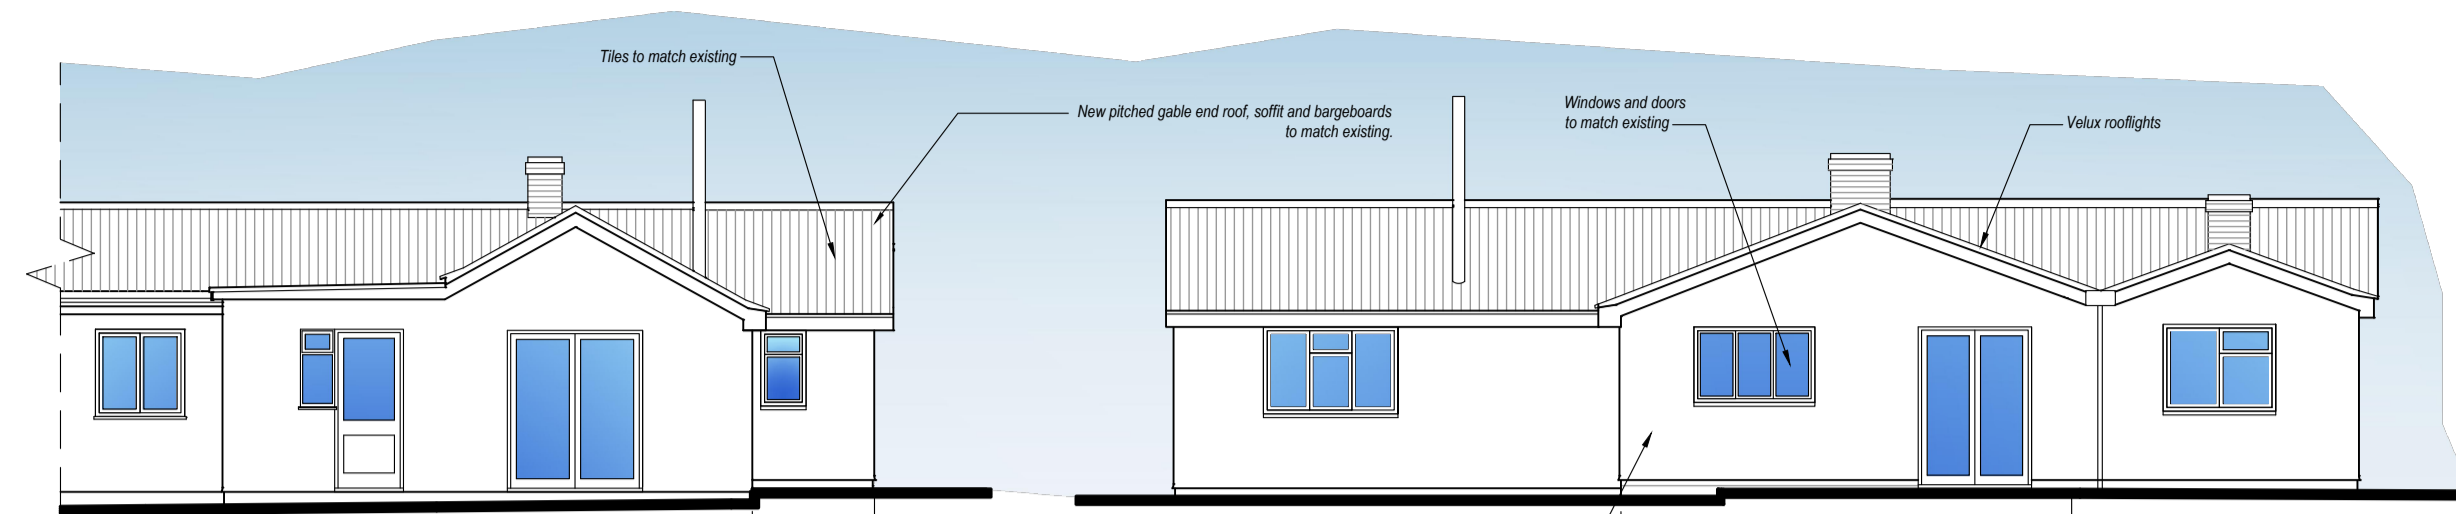


Rear Elevation

Side Elevation

Existing Elevations  
Scale 1:100

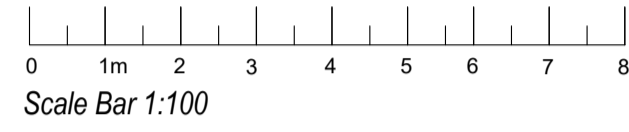



Rear Elevation

Side Elevation



Proposed Elevations  
Scale 1:100

- Notes**
1. Drawing not to be scaled
  2. All measurements to be checked on site
  3. Any construction work carried out prior to receiving all necessary approvals for planning and or building regulations is entirely at the householders/clients risk

Existing Walls  
Proposed Walls

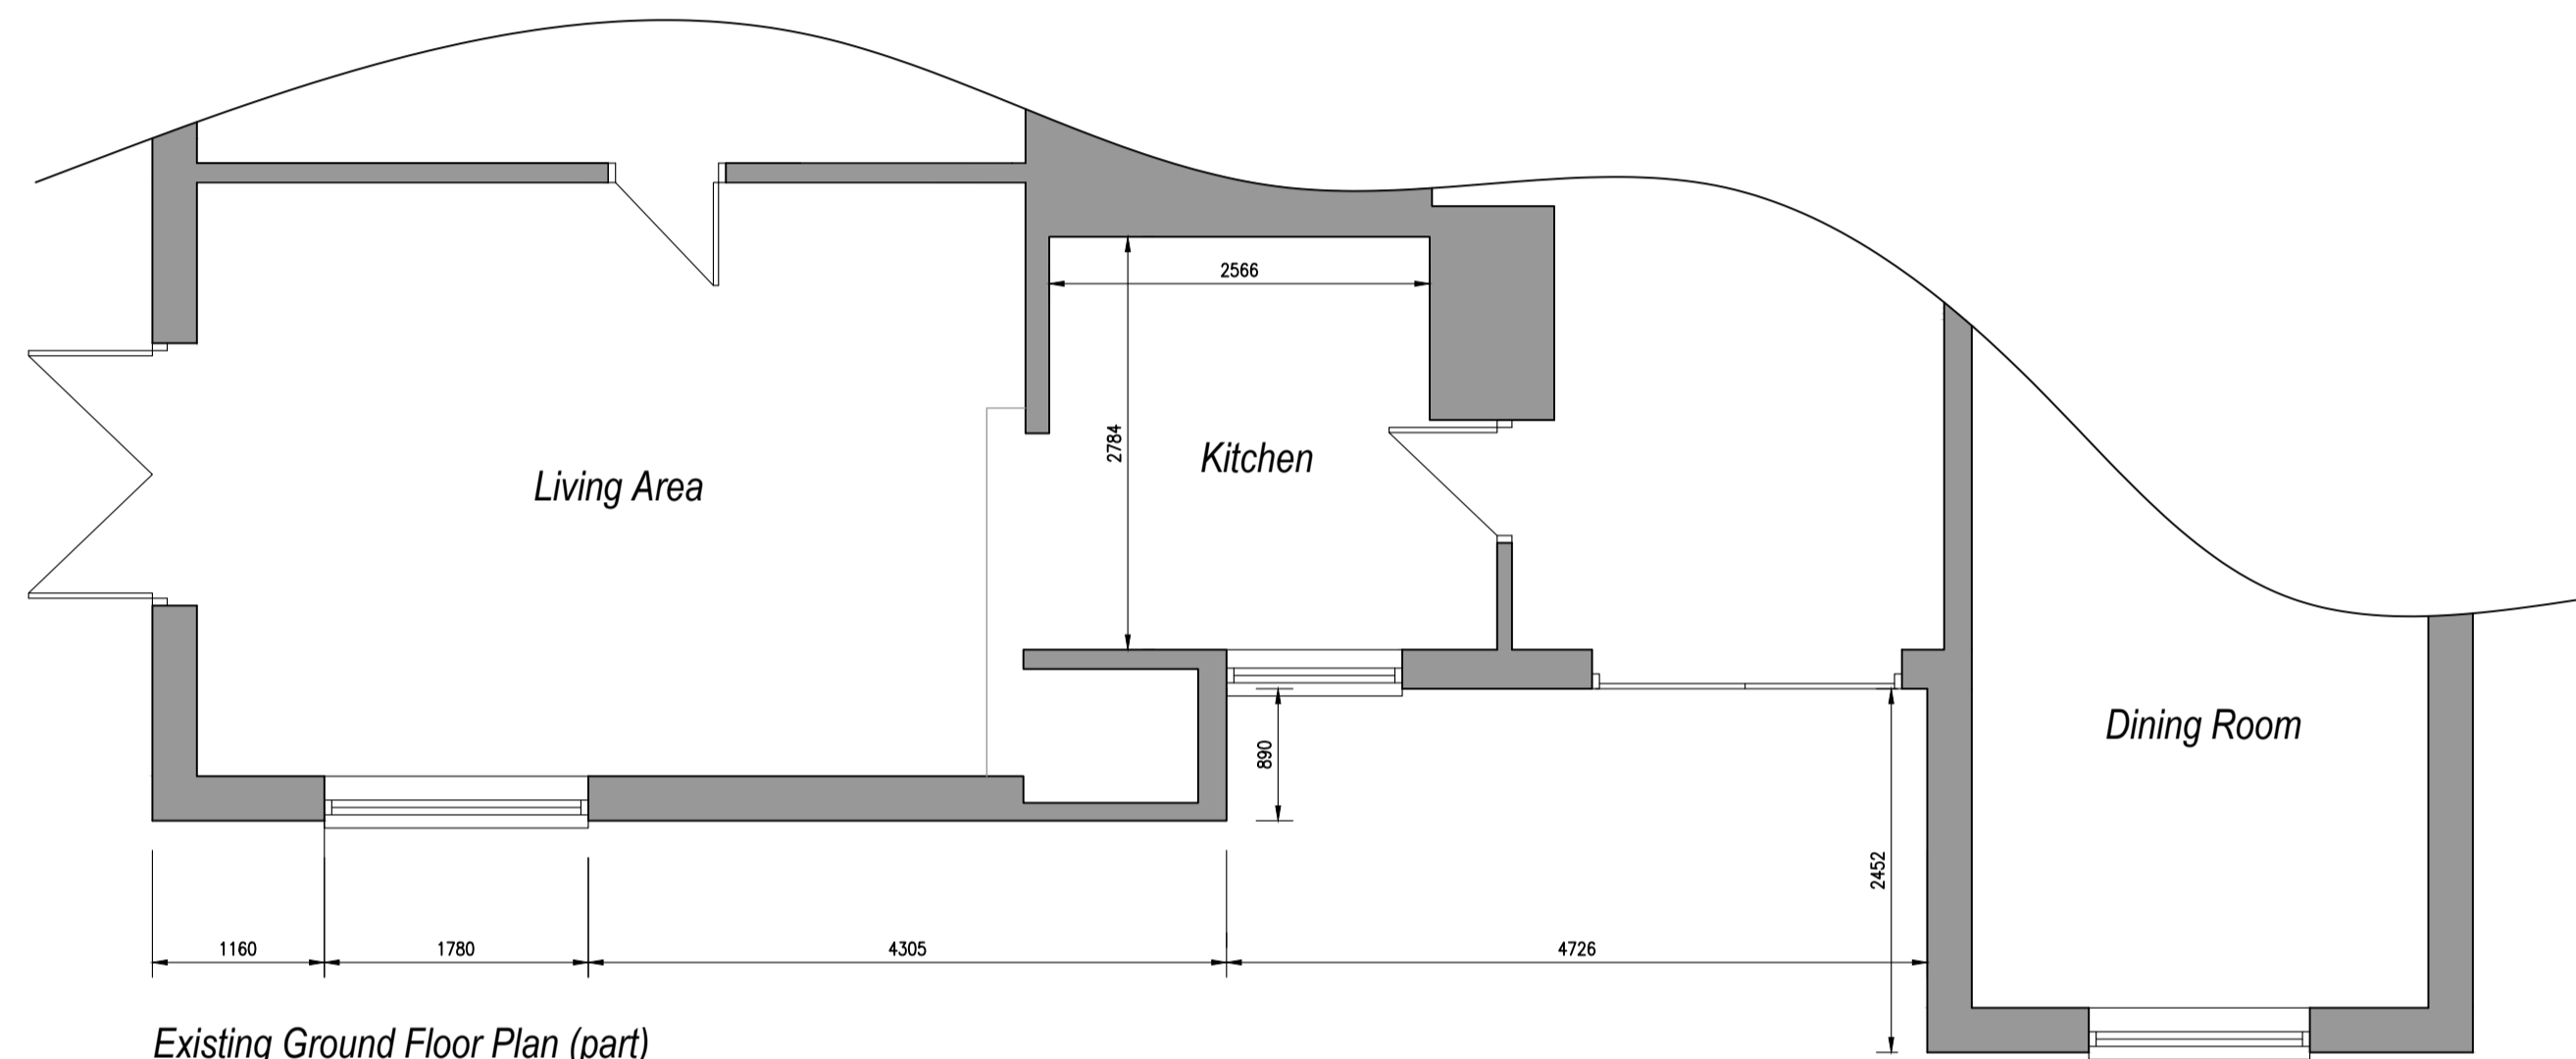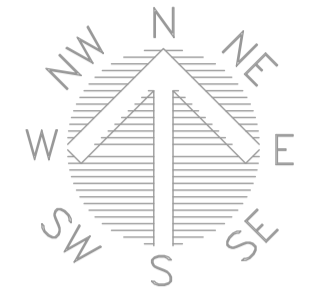



Existing Ground Floor Plan (part)  
Scale 1:50

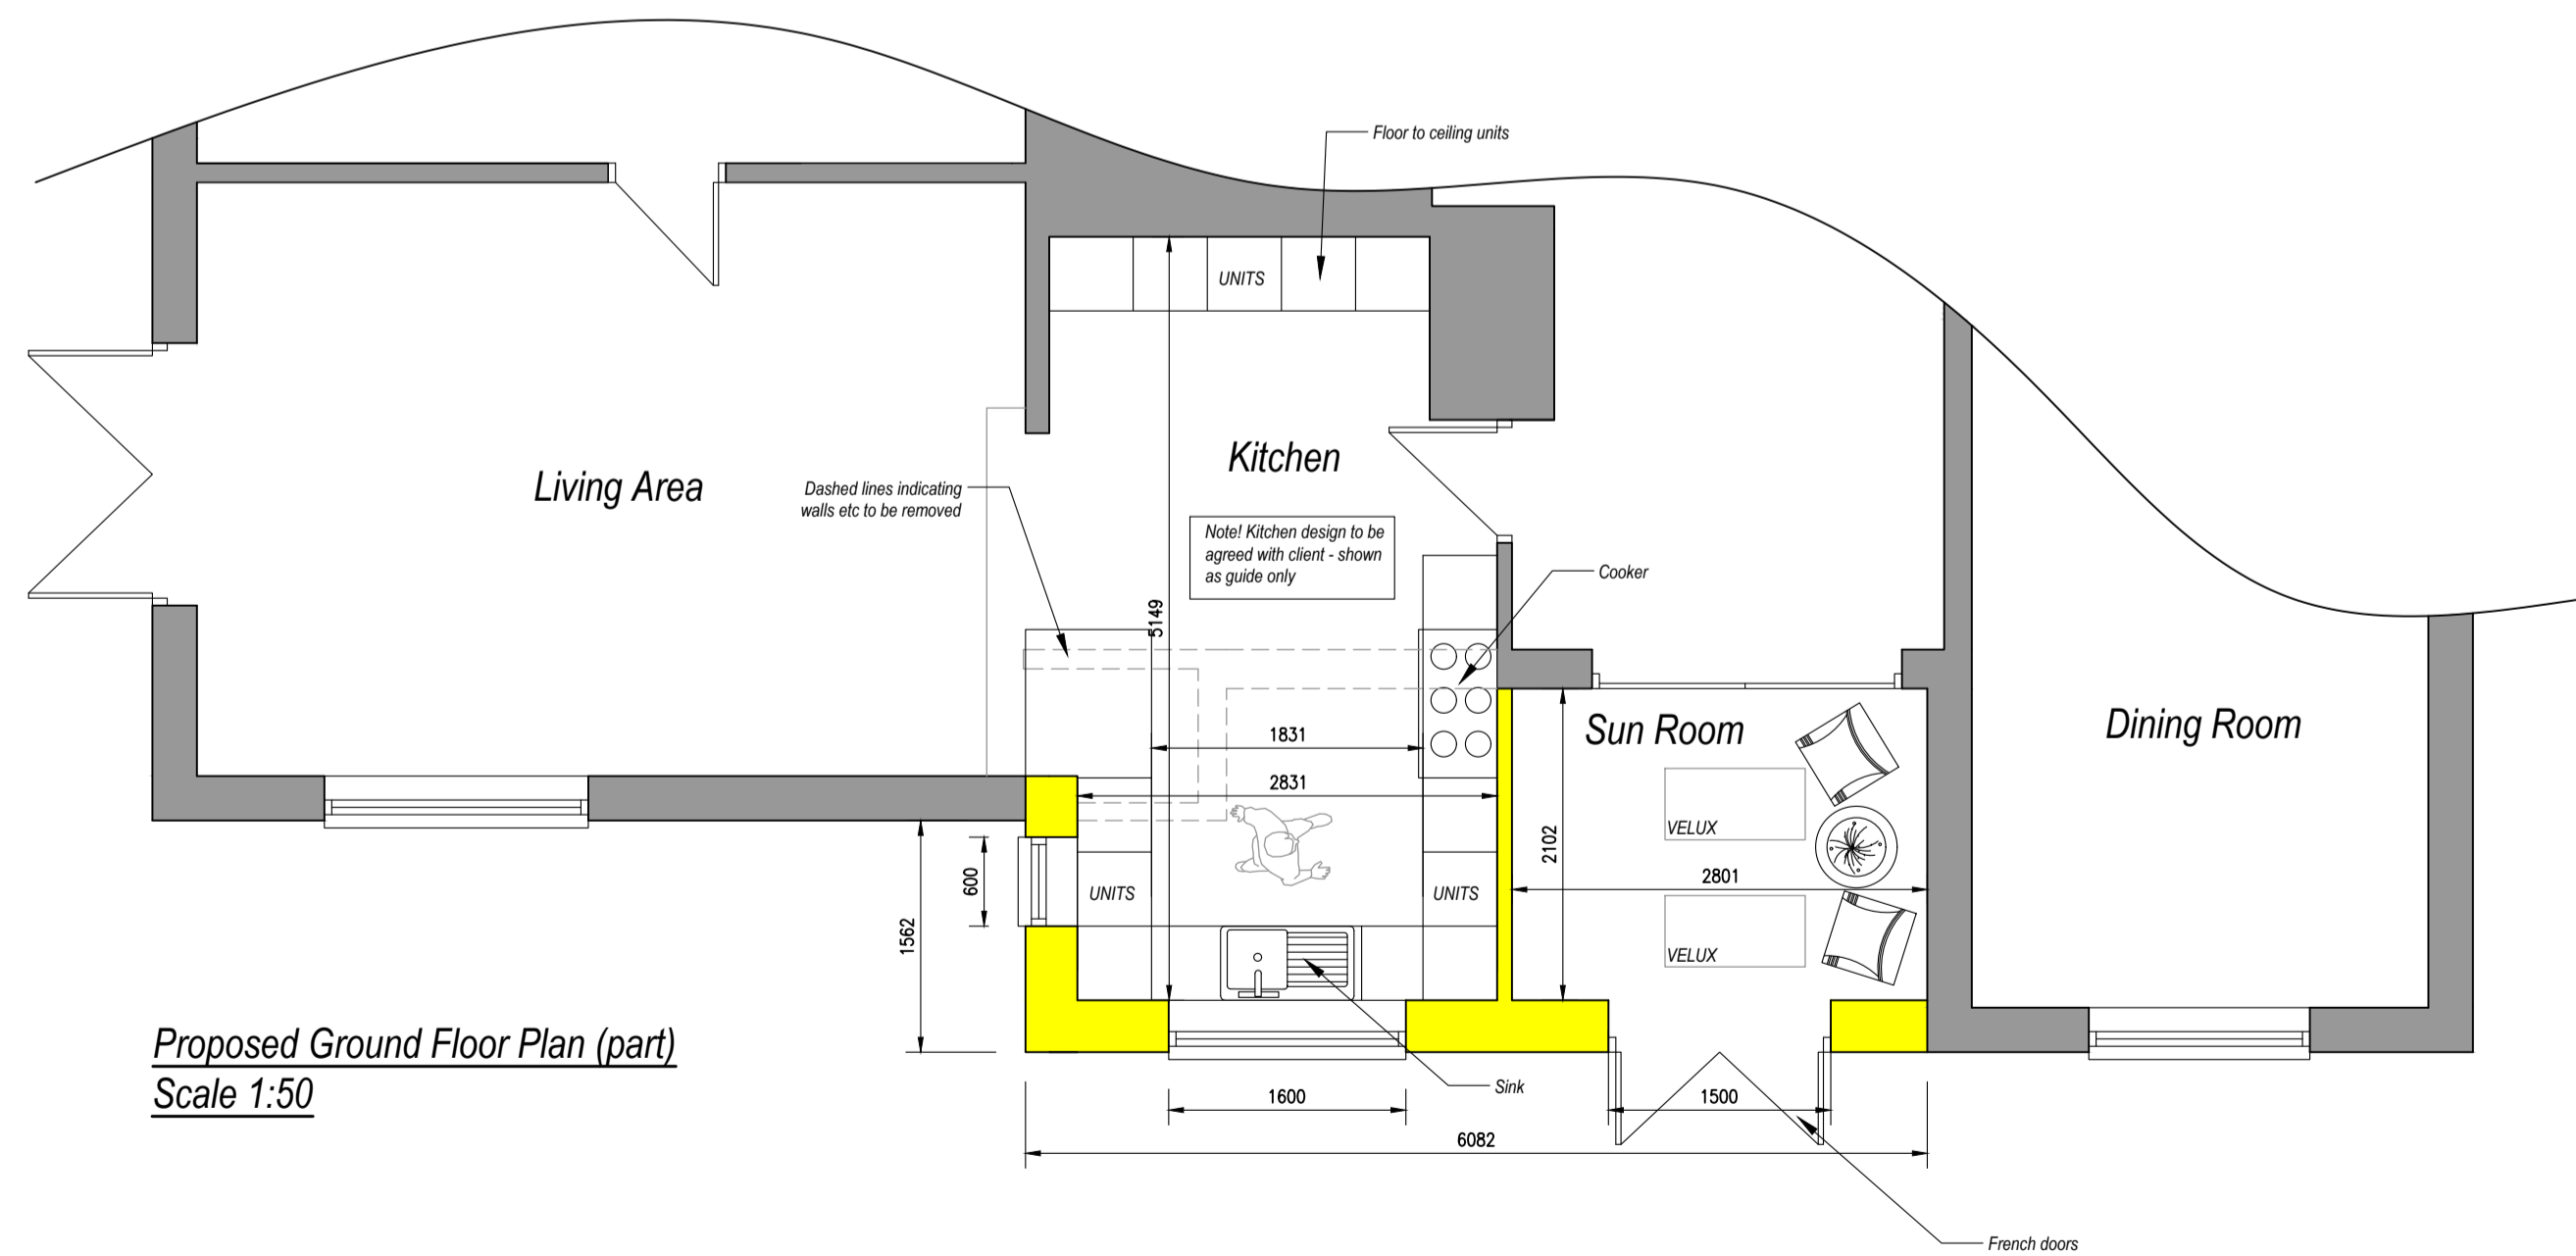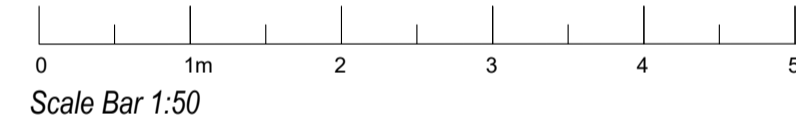


Proposed Ground Floor Plan (part)  
Scale 1:50



Location Plan  
Scale 1:1250

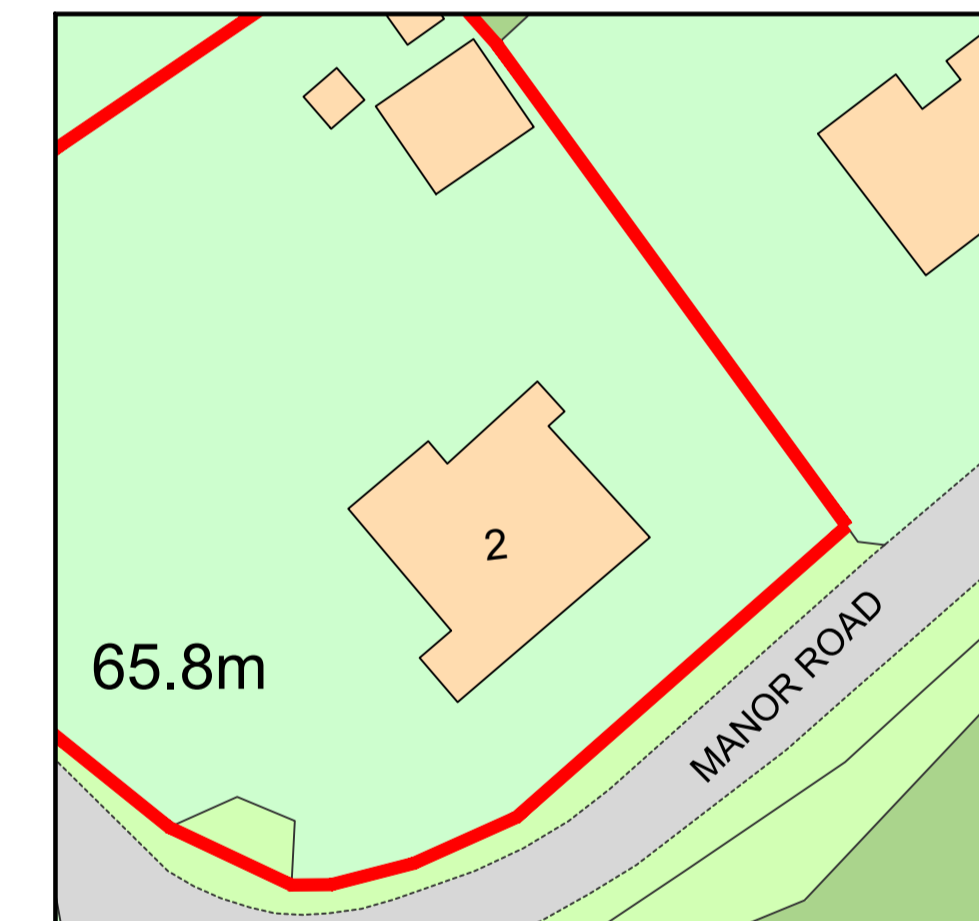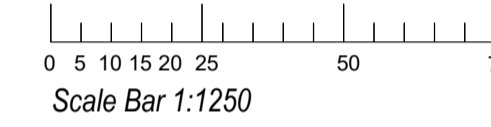

Existing Site Plan  
Scale 1:500

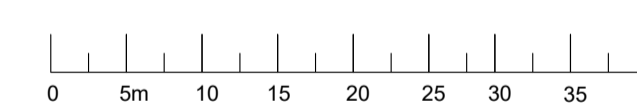

Proposed Site Plan  
Scale 1:500

REV A - Drawing upgraded for planning application - 28/02/2024

Tel: 01473 876012  
office@dakingdesigns.co.uk  
www.dakingdesigns.co.uk

Project: Proposed Single Storey Side Extension at 2 Manor Road Elmsett Ipswich Suffolk IP7 6PN		
Drawing Details: Existing/Proposed Elevations, Floor Plans & Site Plans		
Date: Jan 2024	Scale/s: See Drawing @ A1	Drawn: SGW
Number: 545-001	Rev: A	