



GENERAL NOTES
 All dimensions to be checked on site prior works commence.

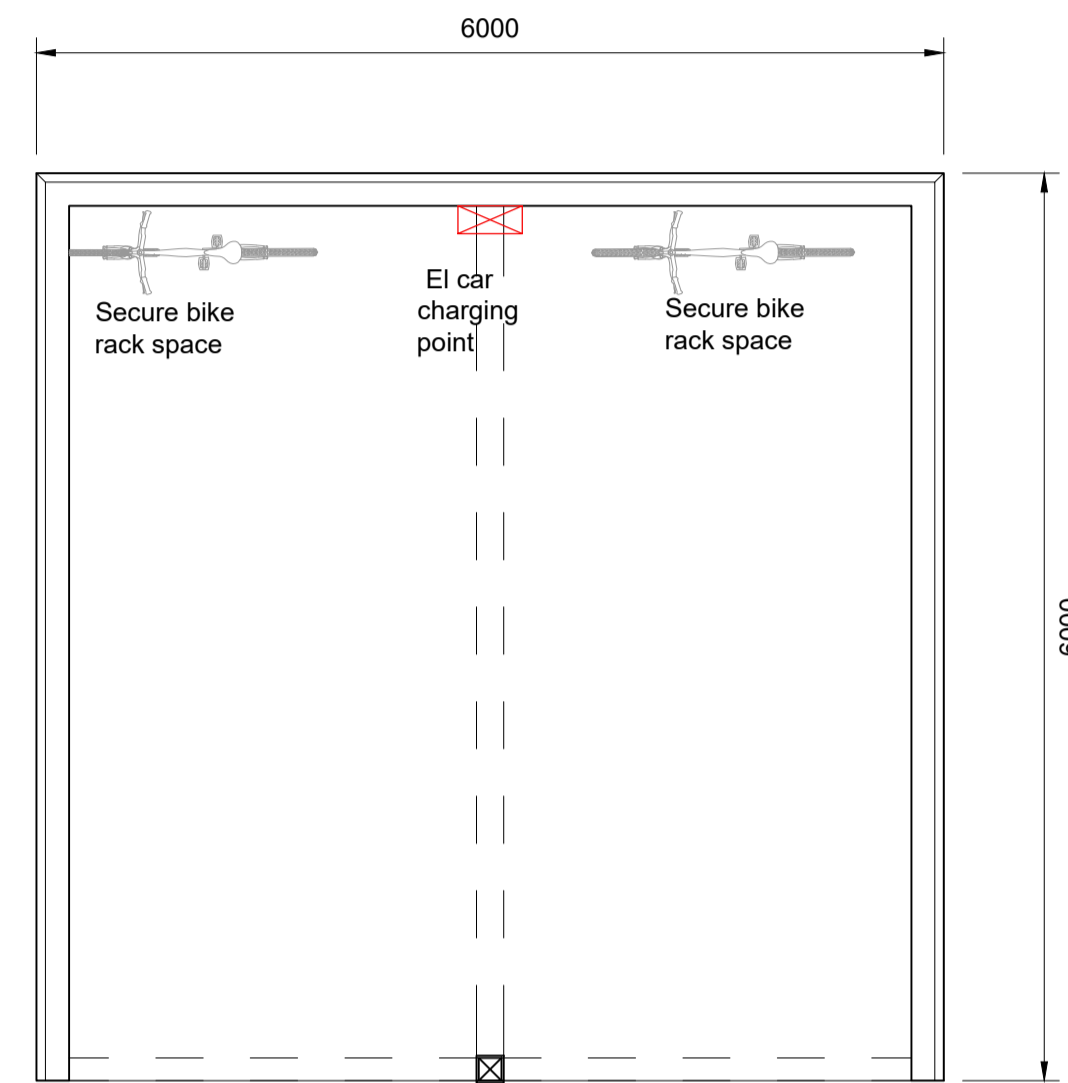

CARTLDGE FLOOR PLAN
 SCALE 1:50

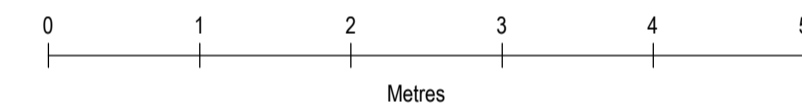

CARTLODGES MATERIALS

- WALLS**
 Red brick plinth - Hampton rural blend
 Black boarding
- ROOF**
 Spanish slate
- FASCIAS/SOFFITS**
 UPVC dark grey
- oak posts and knee braces

P1 20.12.23 comments from client 19.12.23
 No. Date Revisions
 Revisions

HOLLINS

Architects, Surveyors &
 Planning Consultants

The Guildhall
 Market Hill
 Framlingham
 Suffolk
 IP13 9BD

Telephone 01728 723959
 E mail all@hollins.co.uk
 Website www.hollins.co.uk

Client
 Herin Property Investments LLP

Site
 Willisham Hall
 Willisham Hall Road
 Willisham
 IP8 4SL

Project
 Willisham Hall Barns


Details
 Cartlodges
 Plans & Elevations

Scale
 1:100 @A1


Date
 Nov 2023

Drawn by
 JT

Drawing number
22 200 - 10

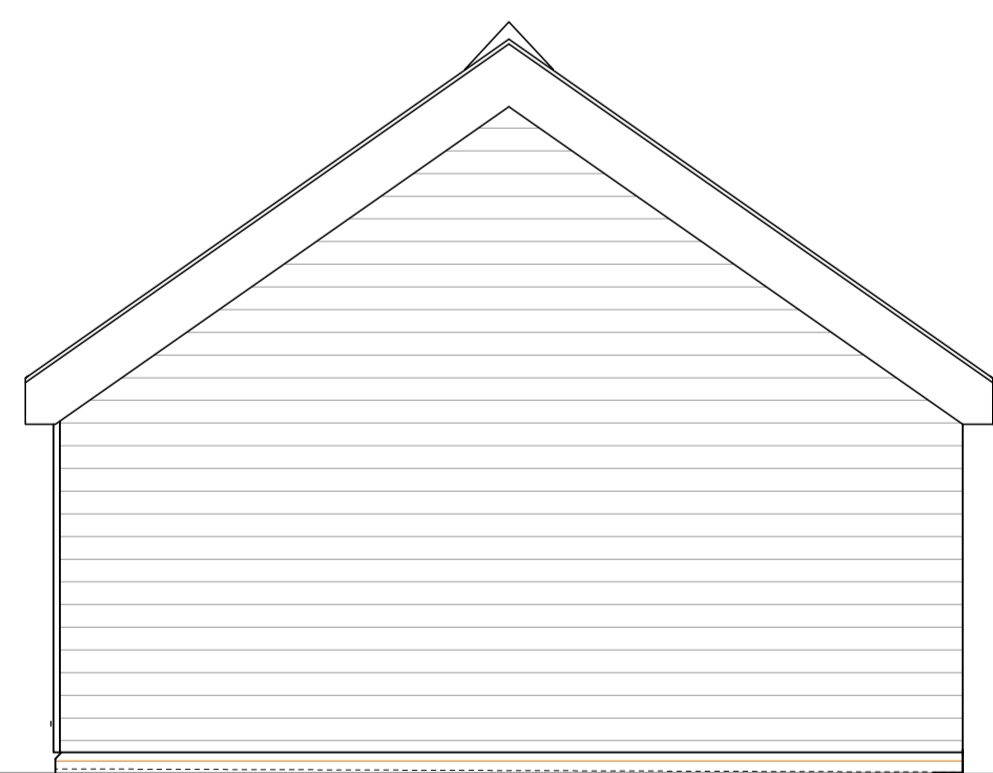


SIDE ELEVATION
 SCALE 1:50

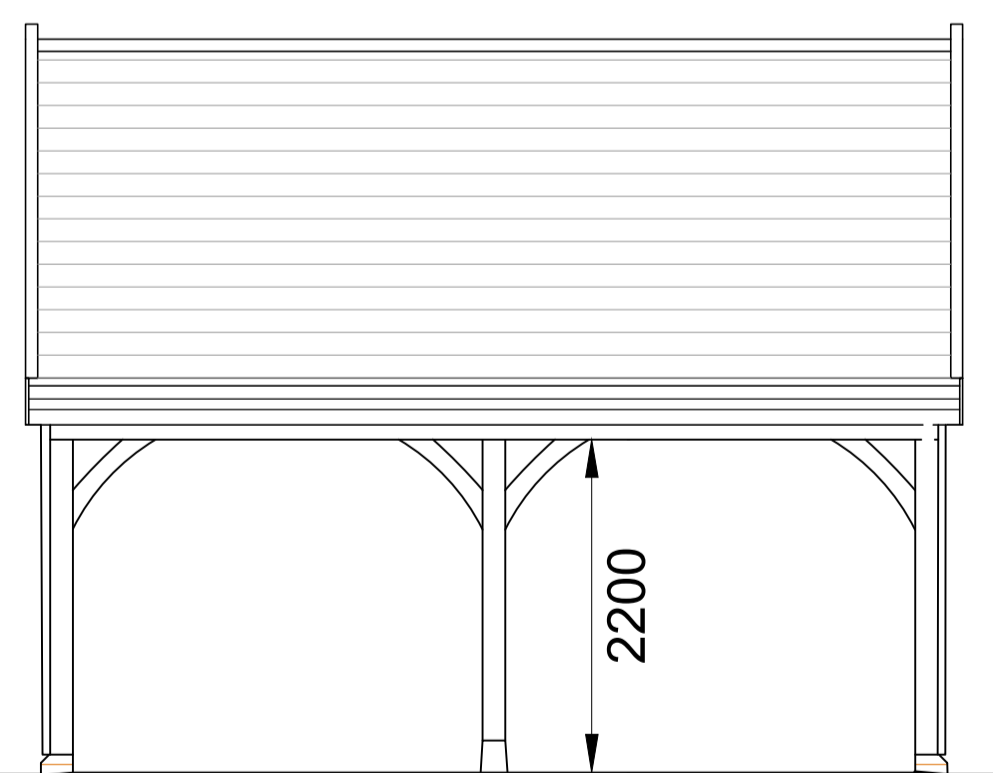

FRONT ELEVATION
 SCALE 1:50



SIDE ELEVATION
 SCALE 1:50

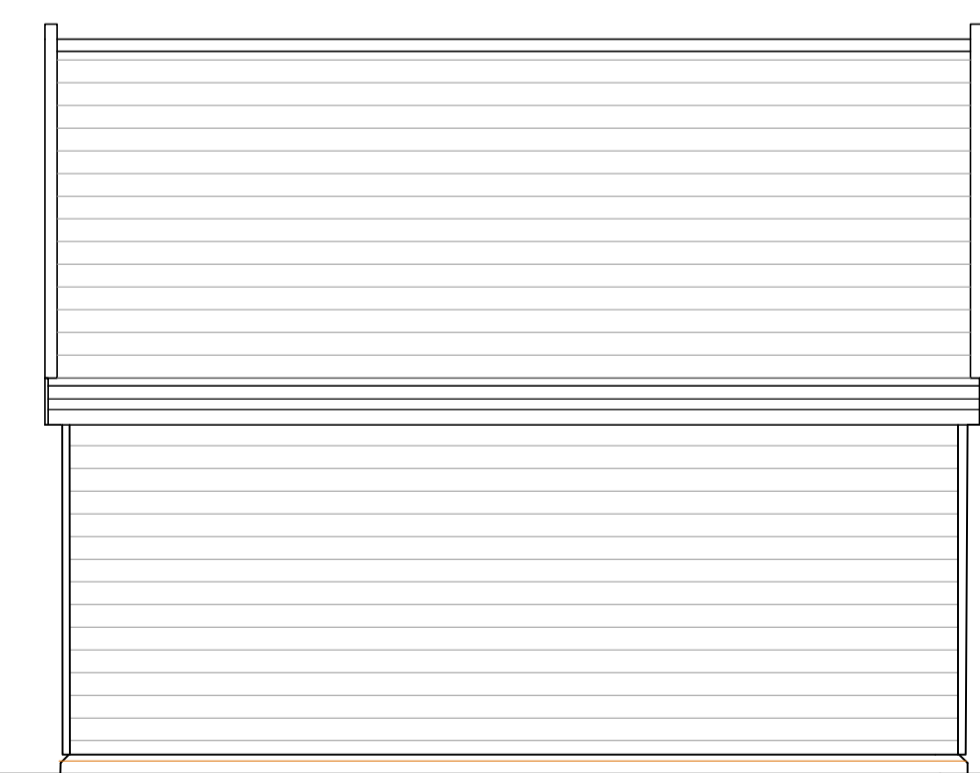

REAR ELEVATION
 SCALE 1:50

This drawing is copyright. This drawing must not be scaled. Before commencing any work the contractor must set out and check all dimensions on site. This drawing to be read in conjunction with any consultants details. Any discrepancies must be reported to Hollins Architects & Surveyors.