



**PROPOSED DRAWINGS**

BLUE LINE INDICATES DEMOLITION

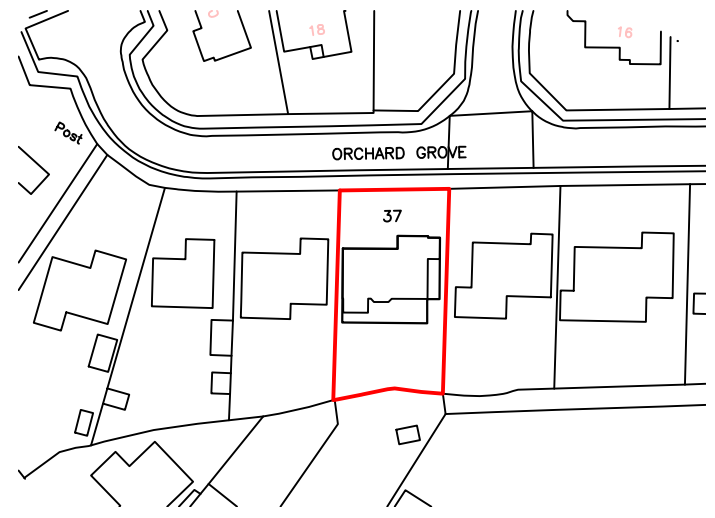

**PROPOSED LOCATION PLAN**  
SCALE 1:1250

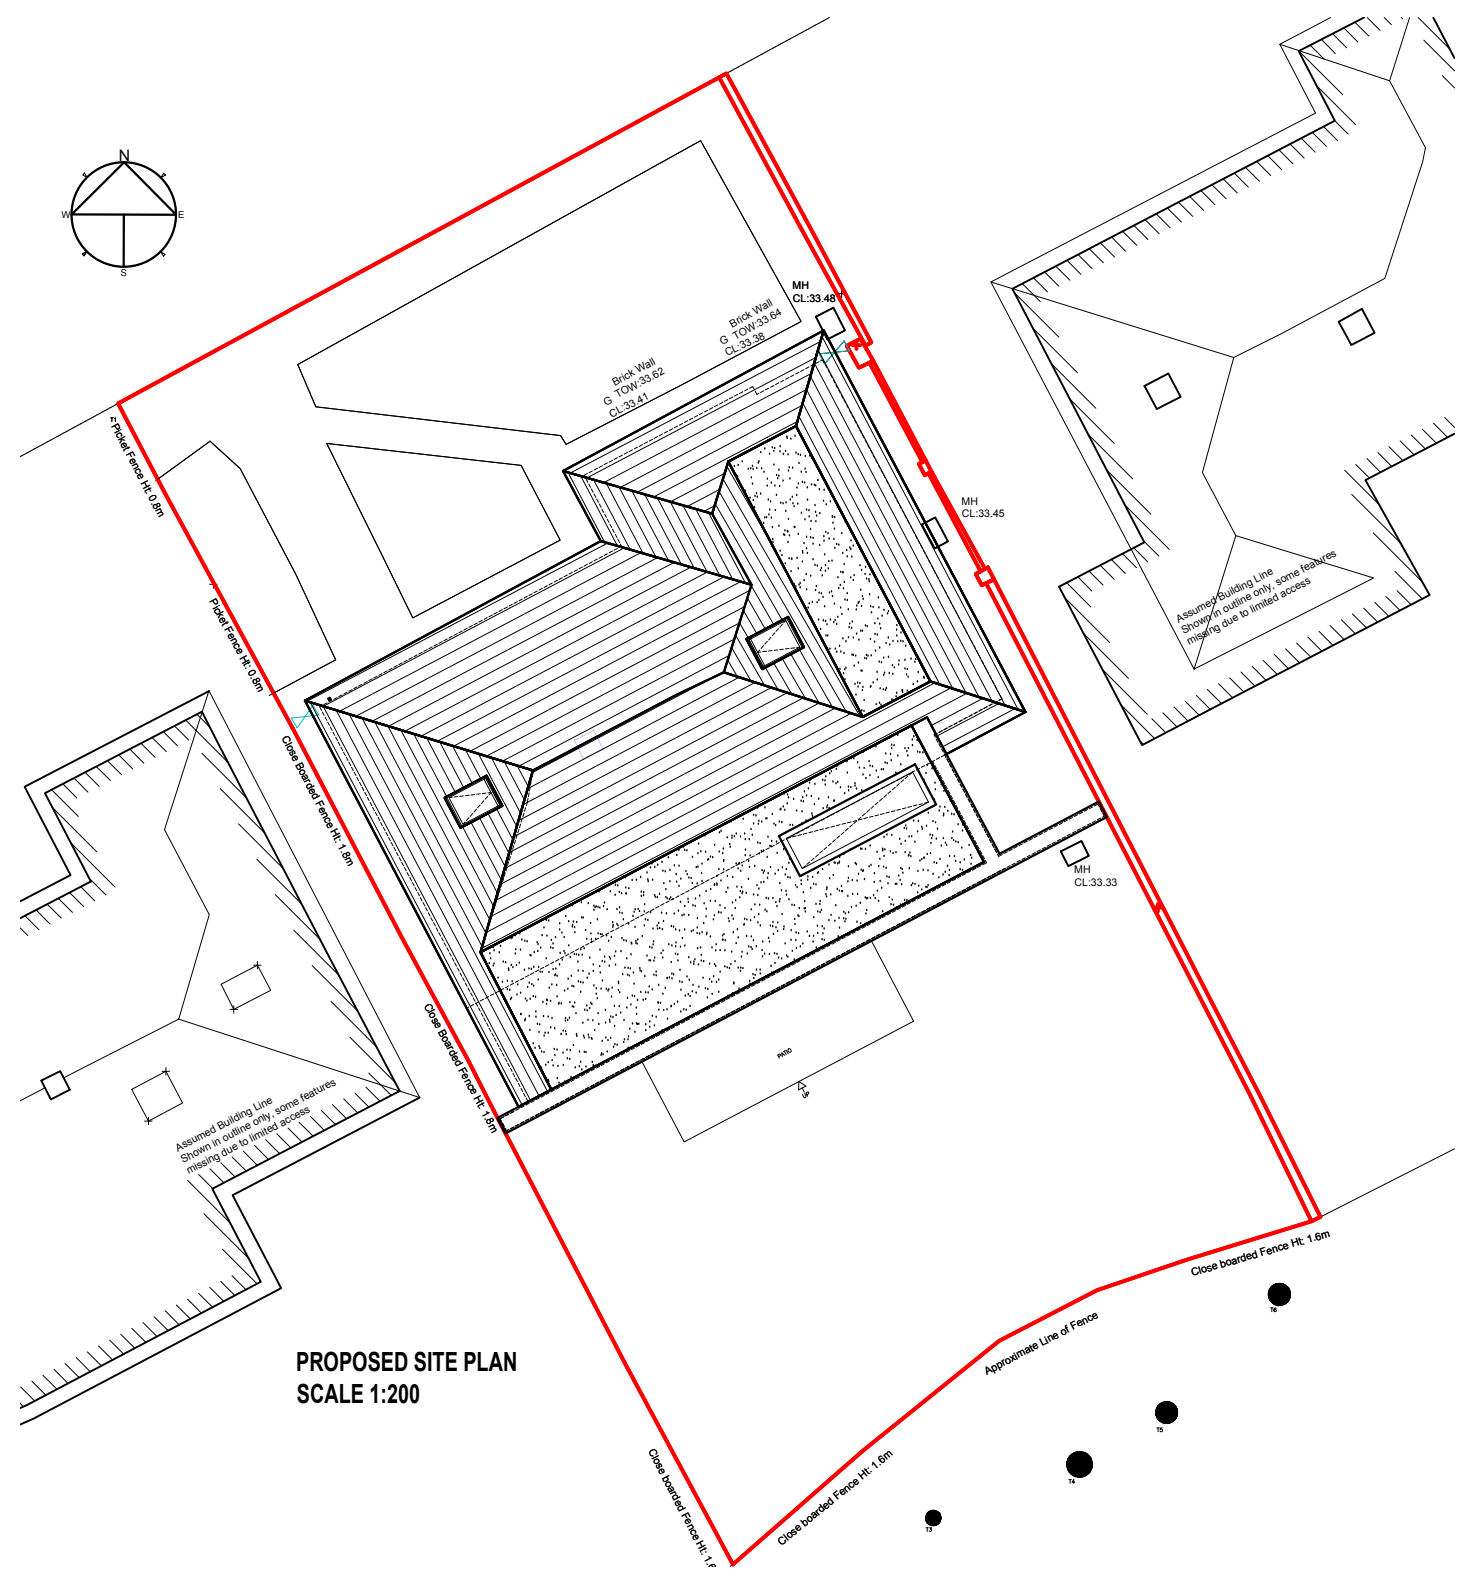


**PROPOSED SITE PLAN**  
SCALE 1:200

- General Notes**
- Do not scale from these drawings for construction purposes.
  - These are not construction drawings and are for illustrative purposes only.
  - The contractor is responsible for checking all dimensions on site prior to commencement of works with any errors being reported to the drawing originator immediately.
  - The contractor is responsible for the proper performance of the construction work and shall be liable for ensuring that all work is completed to the satisfaction of the named building control officer and in accordance with current building regulation standards.
  - Any construction work carried out prior to receiving all necessary approvals and consents including planning and building regulation approval is entirely at the clients risk.

Notes
-
-
-
-
-
-
-
-
-
-



Revisions
-
-
-
-
-
-
-
-
-
-

<b>Site Address</b>	37 ORCHARD GROVE NEW MILTON
<b>Drawing Number</b>	PP00
<b>Revision</b>	00
<b>Drawn By</b>	RAB
<b>Date</b>	28.02.24
<b>Scale</b>	AS SHOWN
<b>Status</b>	Stage 2 Design

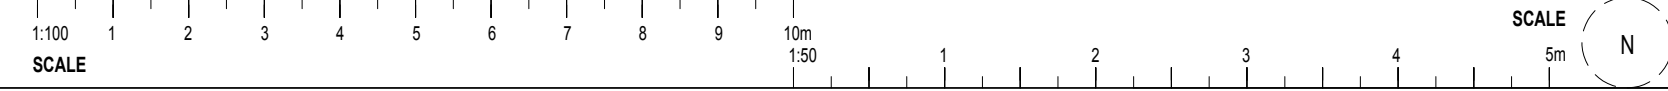

**PROPOSED DRAWINGS**

BLUE LINE INDICATES DEMOLITION

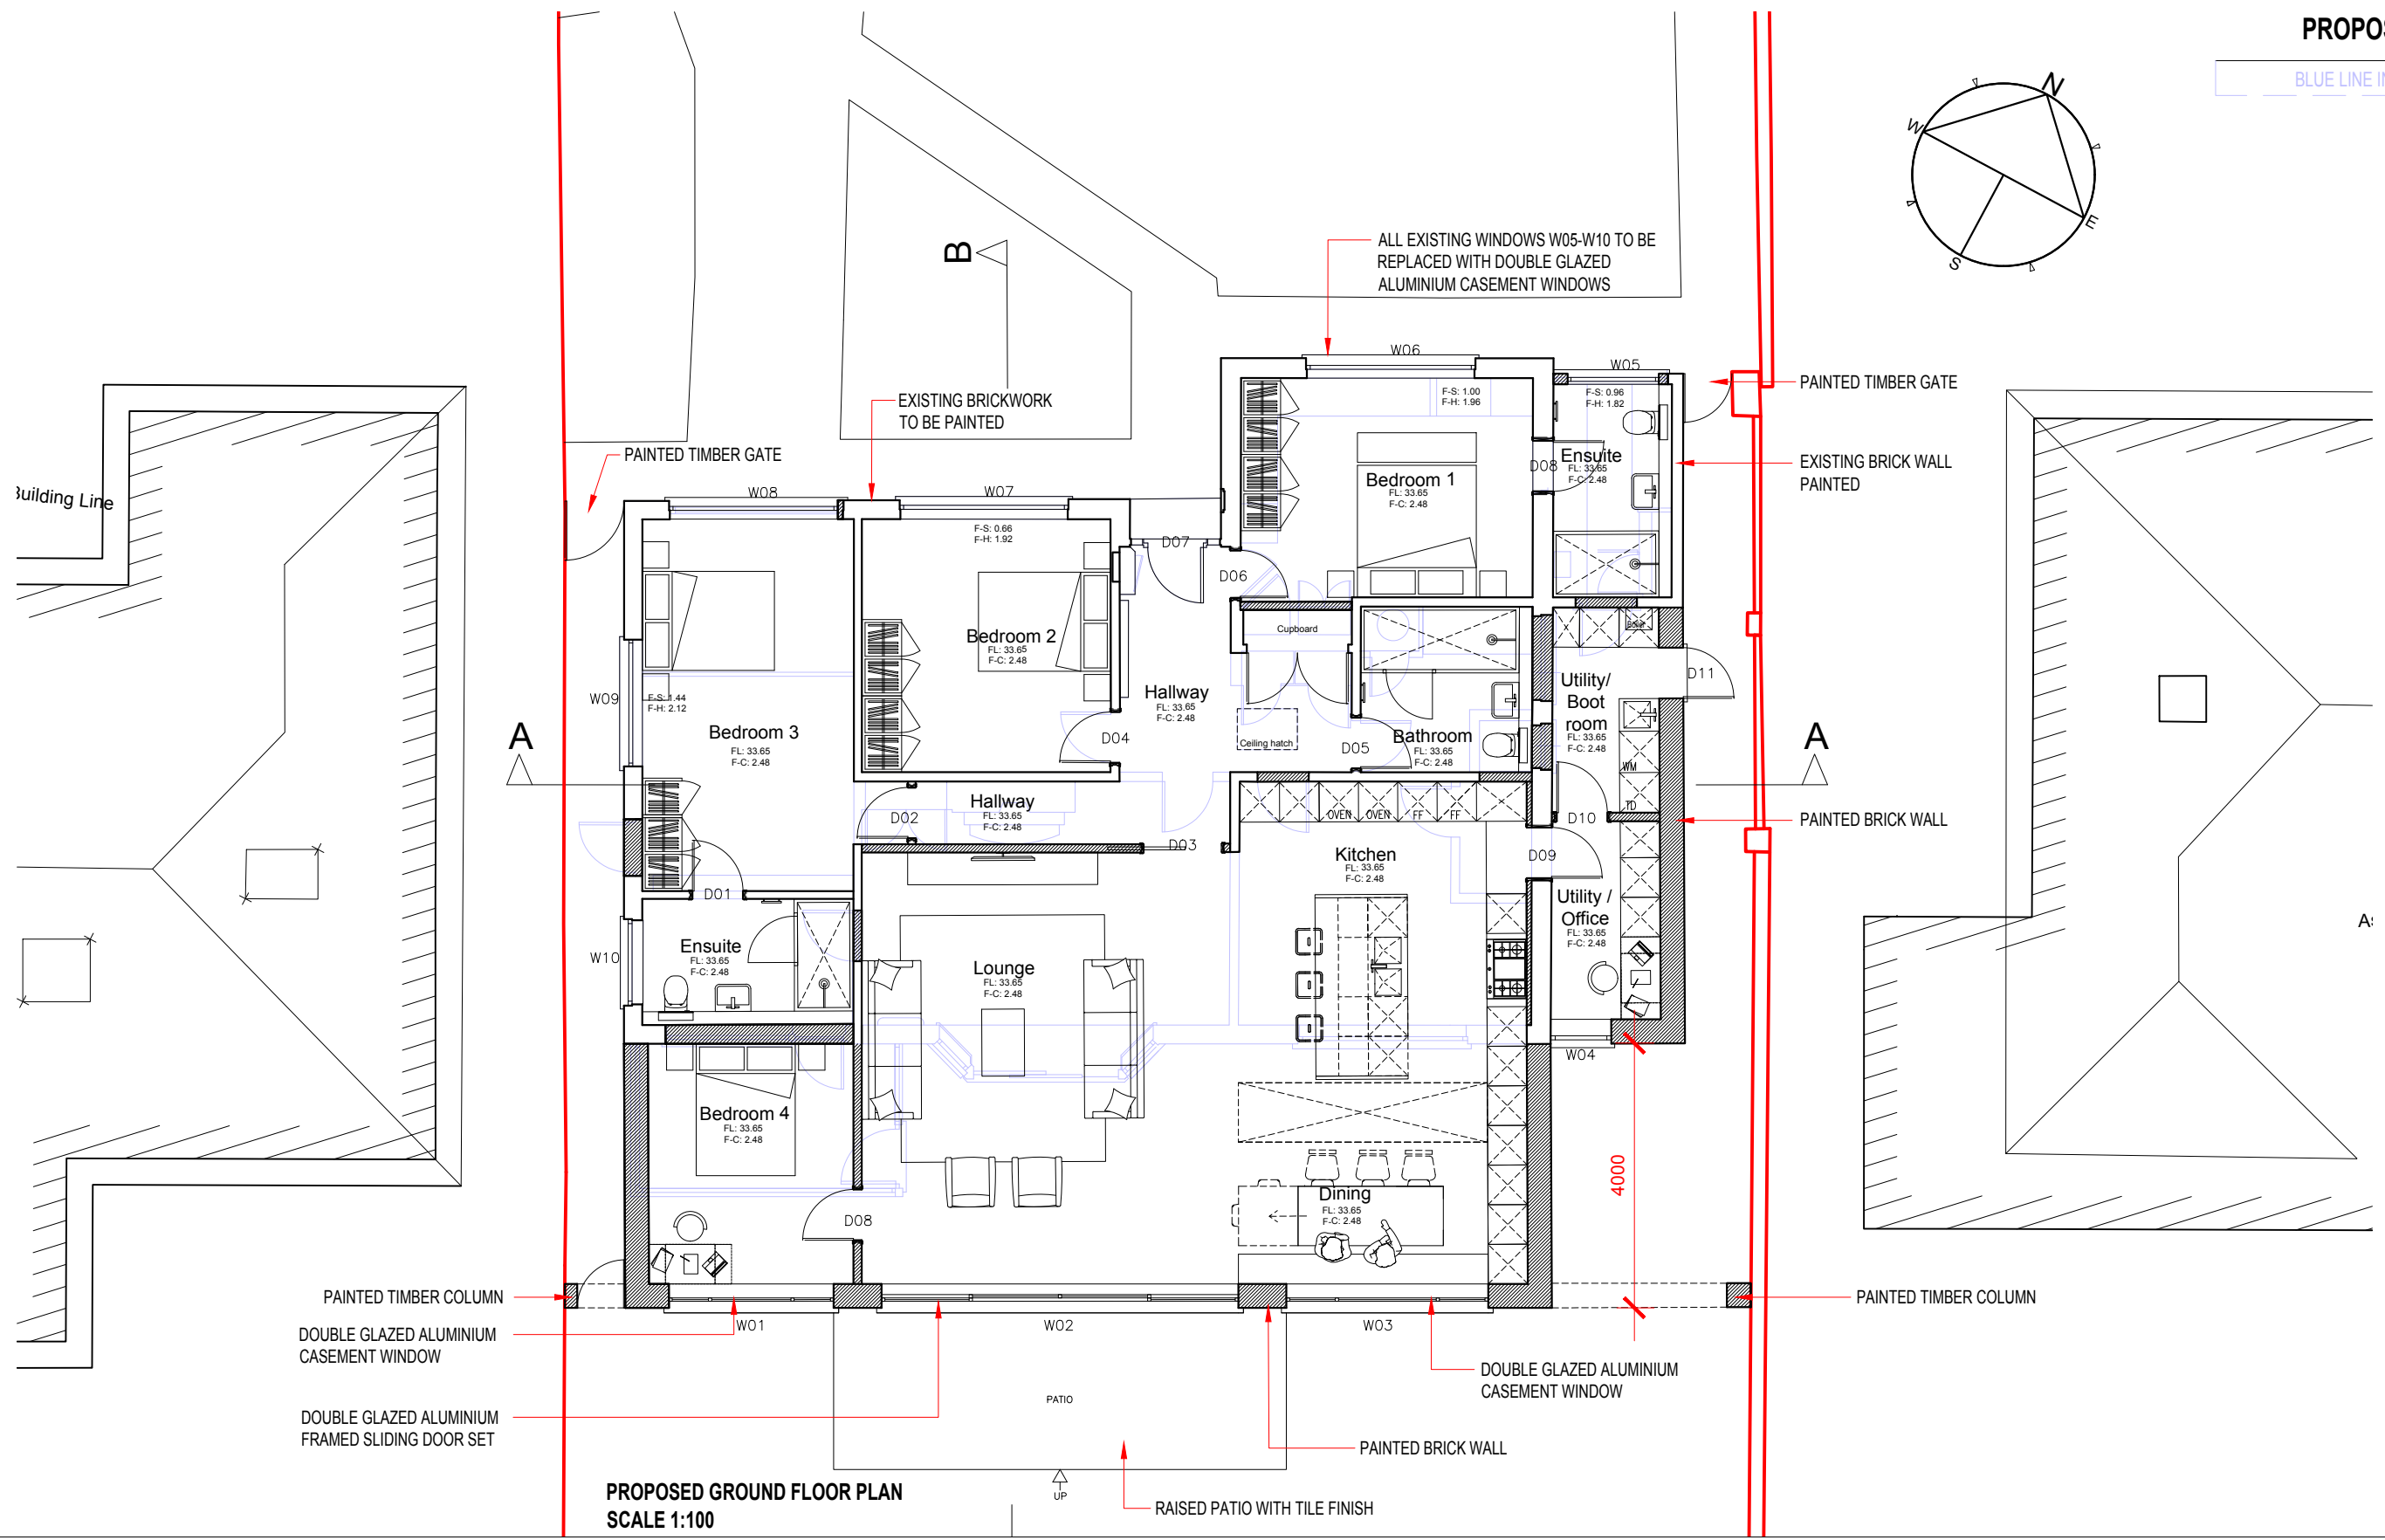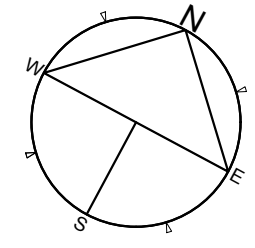

**PROPOSED GROUND FLOOR PLAN**  
SCALE 1:100

- General Notes**
- Do not scale from these drawings for construction purposes.
  - These are not construction drawings and are for illustrative purposes only.
  - The contractor is responsible for checking all dimensions on site prior to commencement of works with any errors being reported to the drawing originator immediately.
  - The contractor is responsible for the proper performance of the construction work and shall be liable for ensuring that all work is completed to the satisfaction of the named building control officer and in accordance with current building regulation standards.
  - Any construction work carried out prior to receiving all necessary approvals and consents including planning and building regulation approval is entirely at the clients risk.


Notes

- 
- 
- 
- 
- 
- 
- 
- 

Revisions



- 
- 
- 
- 
- 
- 
- 
- 

<b>Site Address</b>	37 ORCHARD GROVE NEW MILTON
<b>Drawing Number</b>	PP01
<b>Revision</b>	00
<b>Drawn By</b>	RAB
<b>Date</b>	28.02.24
<b>Scale</b>	1:100
<b>Status</b>	Stage 2 Design

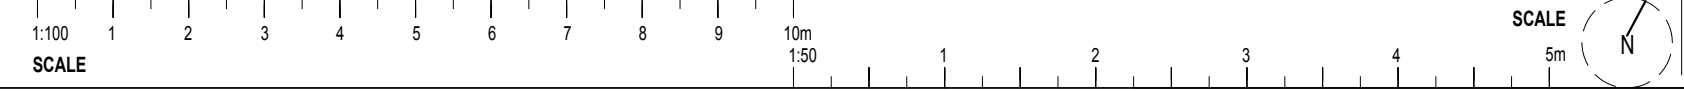

**PROPOSED DRAWINGS**

BLUE LINE INDICATES DEMOLITION

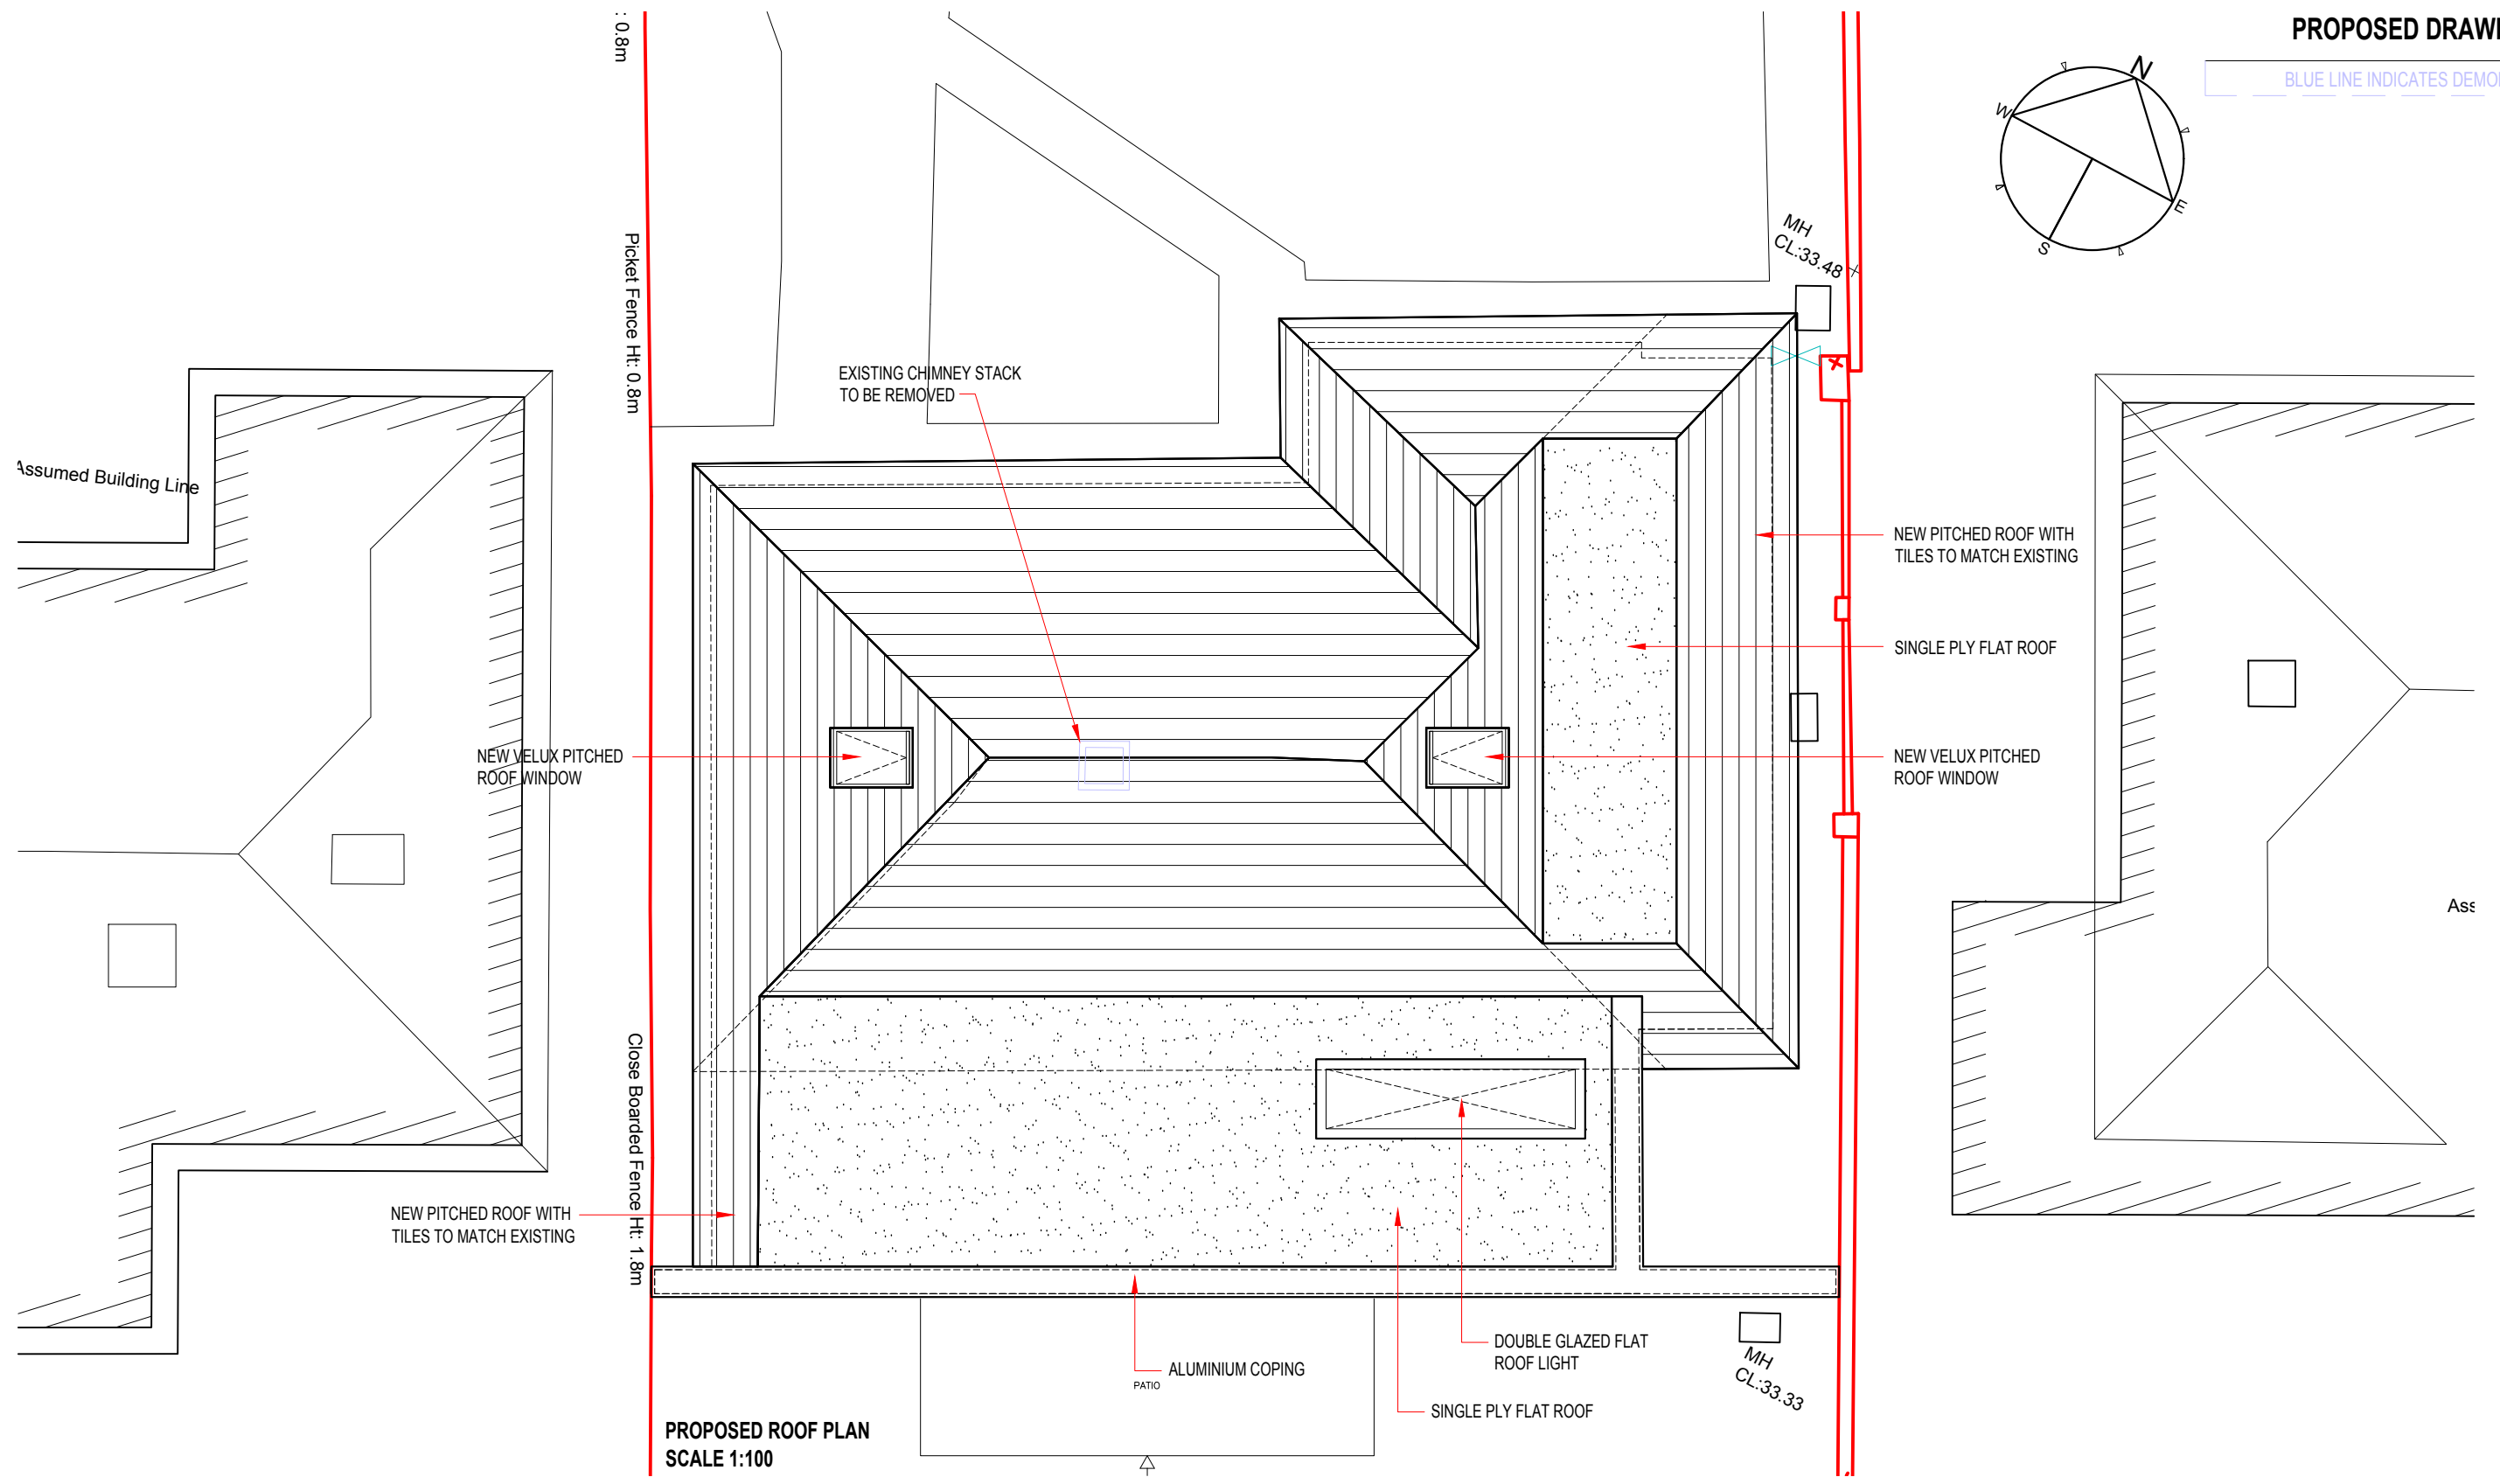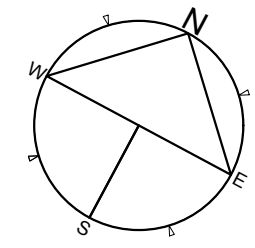


**PROPOSED ROOF PLAN  
SCALE 1:100**


- General Notes**
- Do not scale from these drawings for construction purposes.
  - These are not construction drawings and are for illustrative purposes only.
  - The contractor is responsible for checking all dimensions on site prior to commencement of works with any errors being reported to the drawing originator immediately.
  - The contractor is responsible for the proper performance of the construction work and shall be liable for ensuring that all work is completed to the satisfaction of the named building control officer and in accordance with current building regulation standards.
  - Any construction work carried out prior to receiving all necessary approvals and consents including planning and building regulation approval is entirely at the clients risk.

Notes	Revisions
-	-
-	-
-	-
-	-
-	-
-	-
-	-
-	-
-	-


<b>Site Address</b>	37 ORCHARD GROVE NEW MILTON
<b>Drawing Number</b>	PP02
<b>Revision</b>	00
<b>Drawn By</b>	RAB
<b>Date</b>	28.02.24
<b>Scale</b>	AS SHOWN
<b>Status</b>	Stage 2 Design

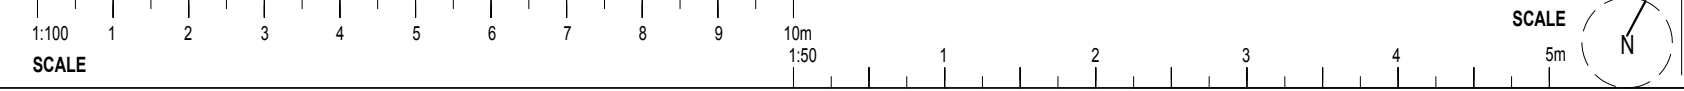



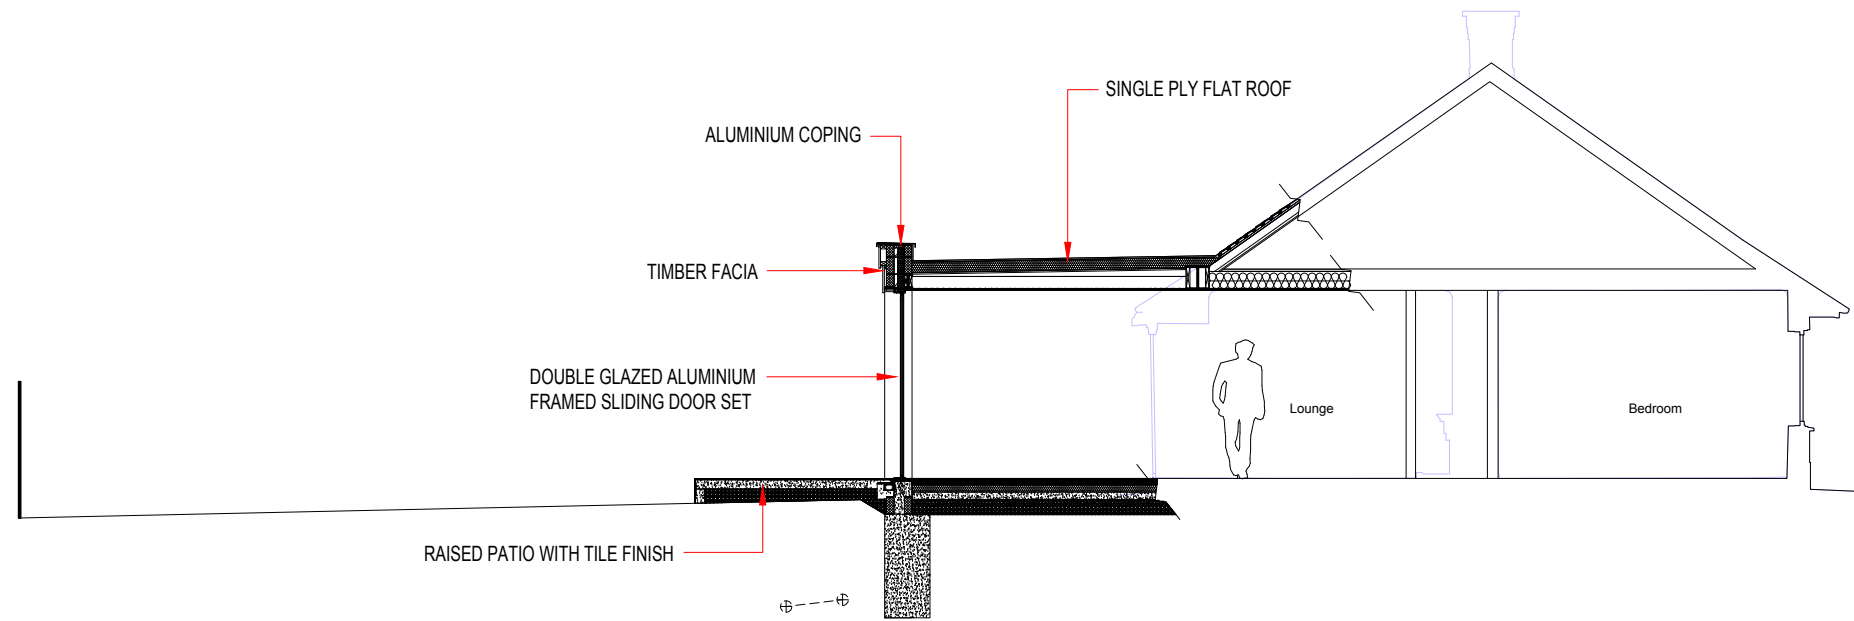

PROPOSED SECTION B-B  
SCALE 1:100

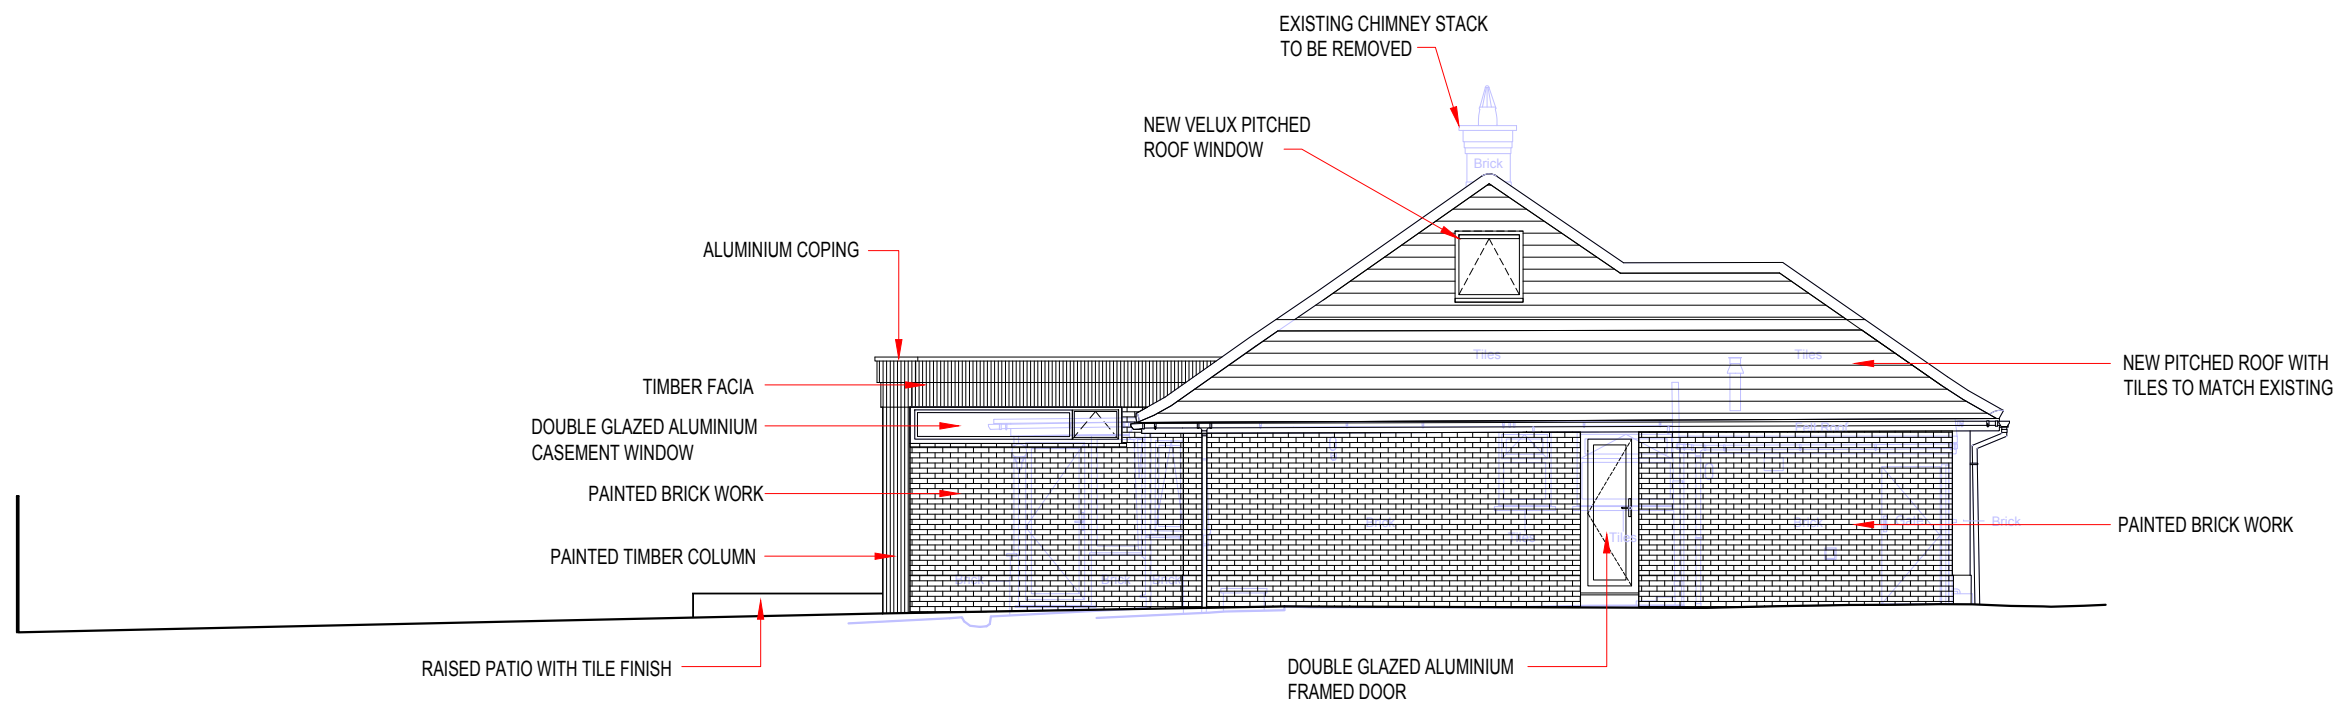

PROPOSED SIDE ELEVATION  
SCALE 1:100

**General Notes**

- Do not scale from these drawings for construction purposes.
- These are not construction drawings and are for illustrative purposes only.
- The contractor is responsible for checking all dimensions on site prior to commencement of works with any errors being reported to the drawing originator immediately.
- The contractor is responsible for the proper performance of the construction work and shall be liable for ensuring that all work is completed to the satisfaction of the named building control officer and in accordance with current building regulation standards.
- Any construction work carried out prior to receiving all necessary approvals and consents including planning and building regulation approval is entirely at the clients risk.


**Notes**

- 
- 
- 
- 
- 
- 
- 
- 

**Revisions**


- 
- 
- 
- 
- 
- 
- 
- 

**Site Address** 37 ORCHARD GROVE  
NEW MILTON  
**Drawing Number** PP04  
**Revision** 00  
**Drawn By** RAB  
**Date** 28.02.24  
**Scale** AS SHOWN  
**Status** Stage 2 Design

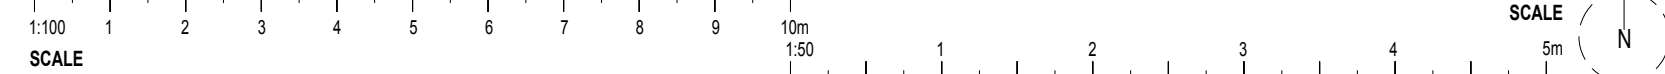


BLUE LINE INDICATES DEMOLITION

37 Orchard Grove

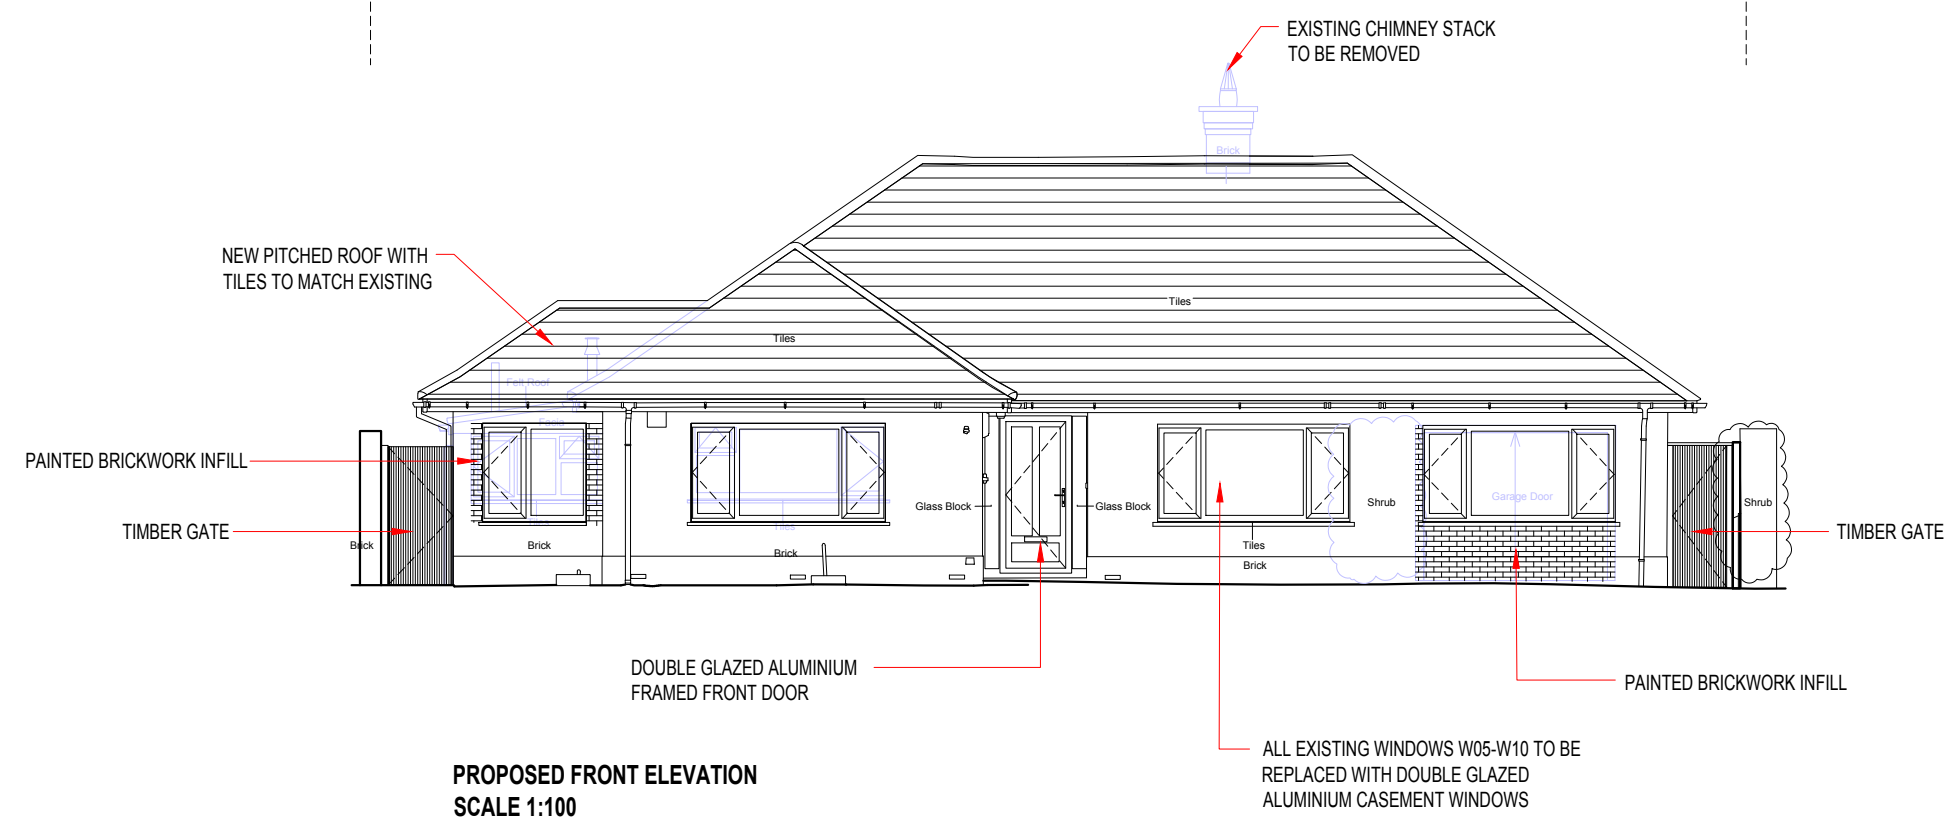

PROPOSED FRONT ELEVATION  
SCALE 1:100

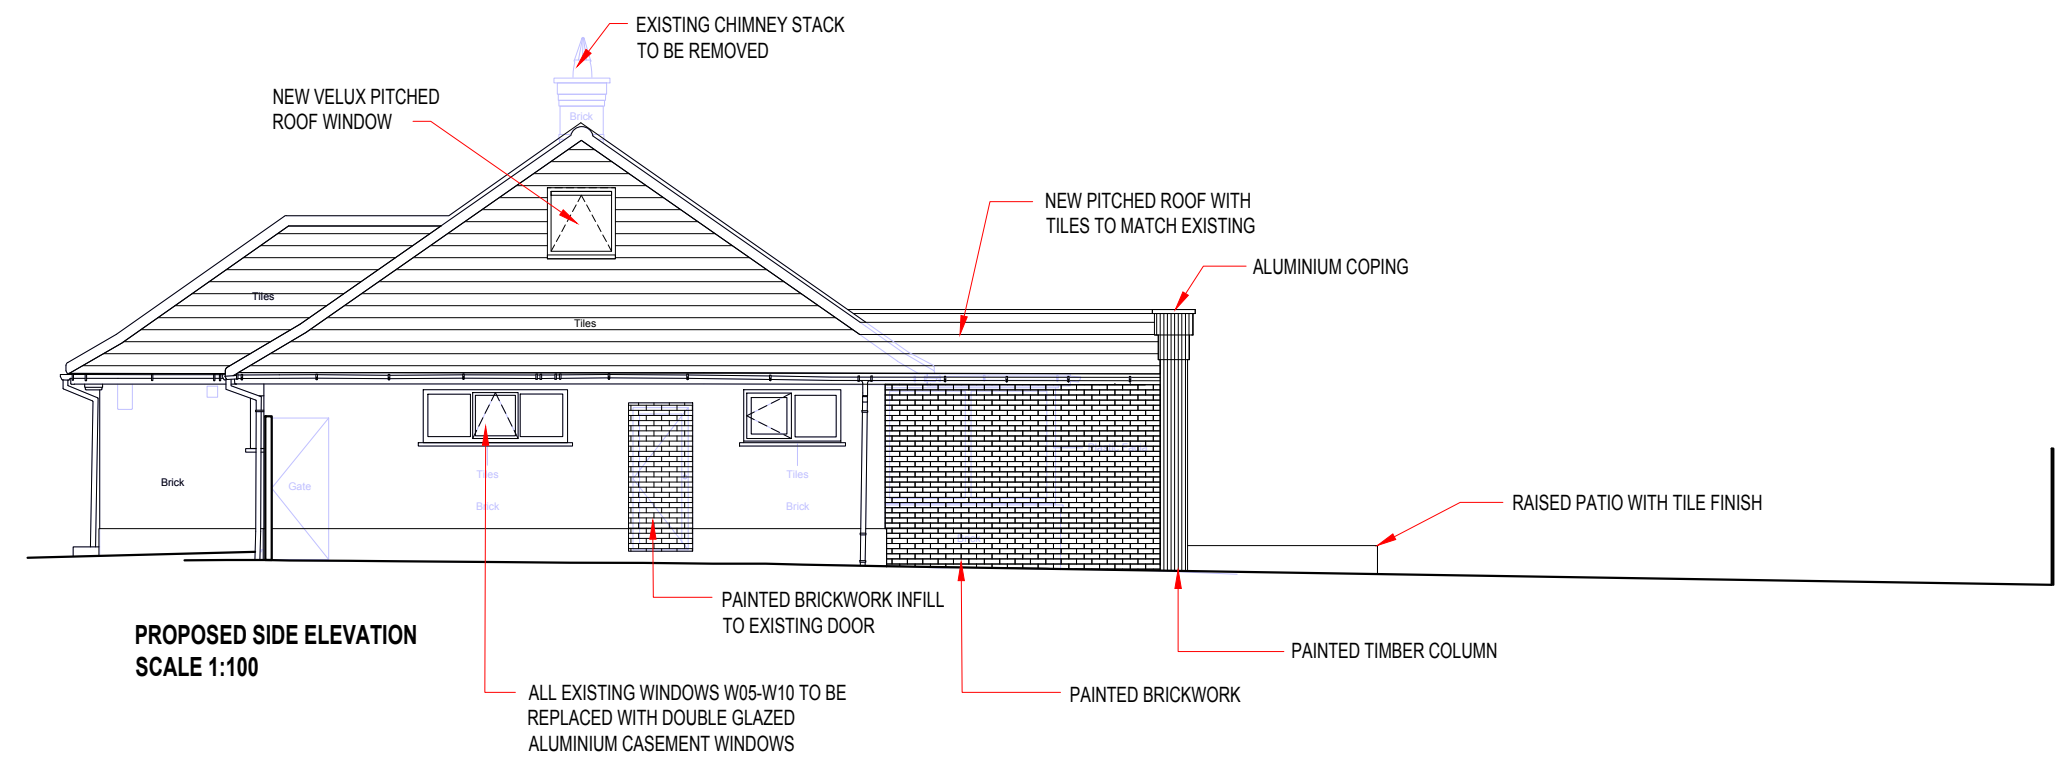


PROPOSED SIDE ELEVATION  
SCALE 1:100

- General Notes**
- Do not scale from these drawings for construction purposes.
  - These are not construction drawings and are for illustrative purposes only.
  - The contractor is responsible for checking all dimensions on site prior to commencement of works with any errors being reported to the drawing originator immediately.
  - The contractor is responsible for the proper performance of the construction work and shall be liable for ensuring that all work is completed to the satisfaction of the named building control officer and in accordance with current building regulation standards.
  - Any construction work carried out prior to receiving all necessary approvals and consents including planning and building regulation approval is entirely at the clients risk.


Notes
-
-
-
-
-
-
-
-
-
-

Revisions
-
-
-
-
-
-
-
-
-
-

<b>Site Address</b>	37 ORCHARD GROVE NEW MILTON
<b>Drawing Number</b>	PP05
<b>Revision</b>	00
<b>Drawn By</b>	RAB
<b>Date</b>	28.02.24
<b>Scale</b>	AS SHOWN
<b>Status</b>	Stage 2 Design

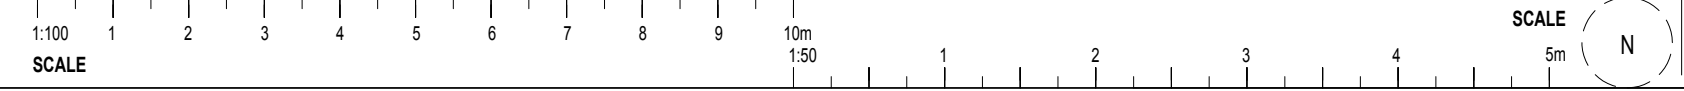



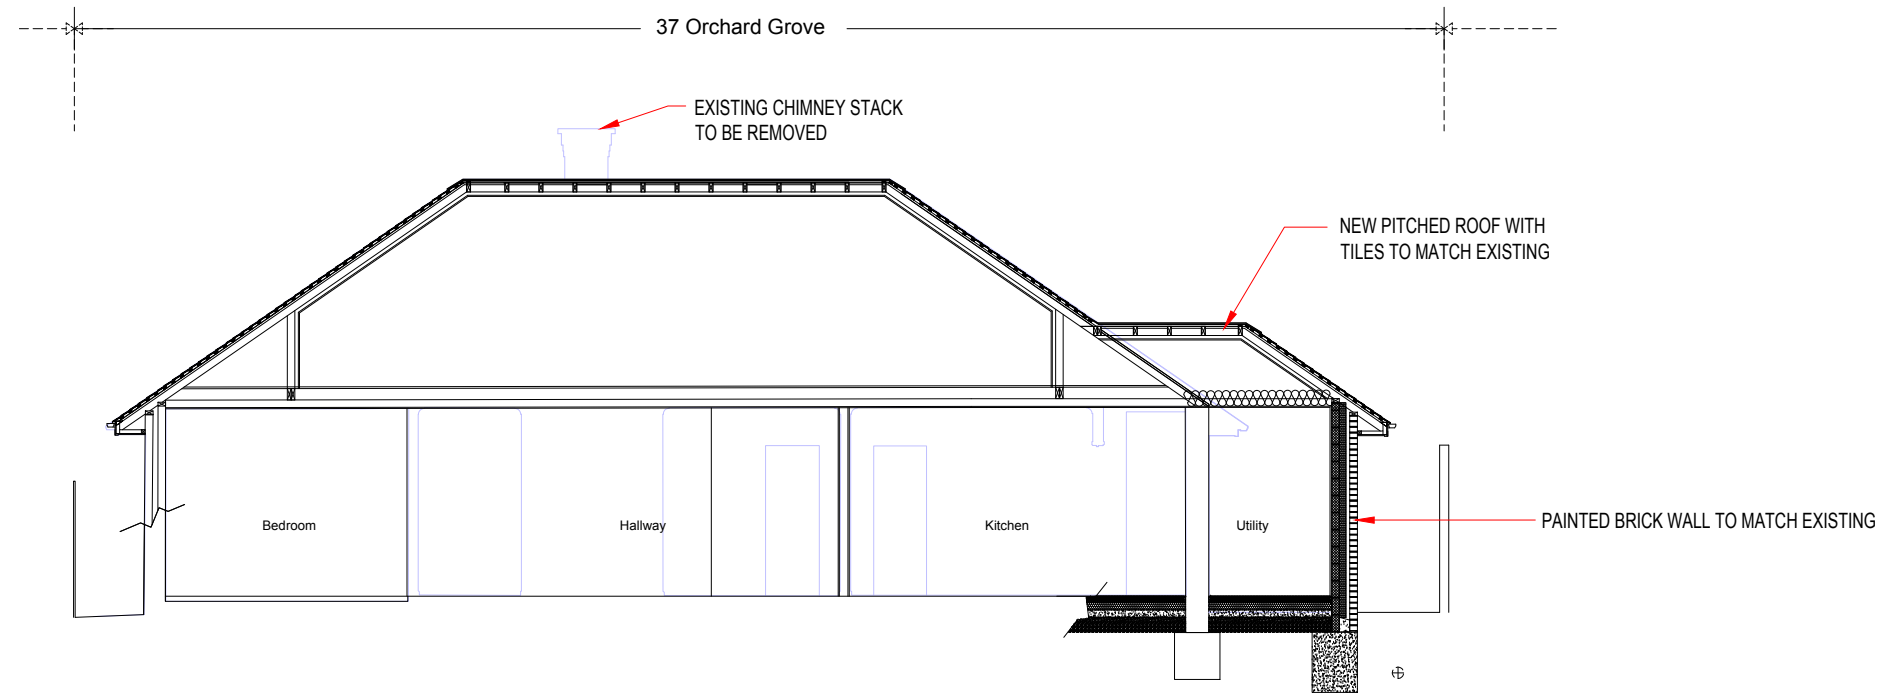

PROPOSED SECTION A-A  
SCALE 1:100

**General Notes**

- Do not scale from these drawings for construction purposes.
- These are not construction drawings and are for illustrative purposes only.
- The contractor is responsible for checking all dimensions on site prior to commencement of works with any errors being reported to the drawing originator immediately.
- The contractor is responsible for the proper performance of the construction work and shall be liable for ensuring that all work is completed to the satisfaction of the named building control officer and in accordance with current building regulation standards.
- Any construction work carried out prior to receiving all necessary approvals and consents including planning and building regulation approval is entirely at the clients risk.

**Notes**

- 
- 
- 
- 
- 
- 
- 
- 

**Revisions**

- 
- 
- 
- 
- 
- 
- 
- 

<b>Site Address</b>	37 ORCHARD GROVE NEW MILTON
<b>Drawing Number</b>	PP06
<b>Revision</b>	00
<b>Drawn By</b>	RAB
<b>Date</b>	28.02.24
<b>Scale</b>	AS SHOWN
<b>Status</b>	Stage 2 Design

