

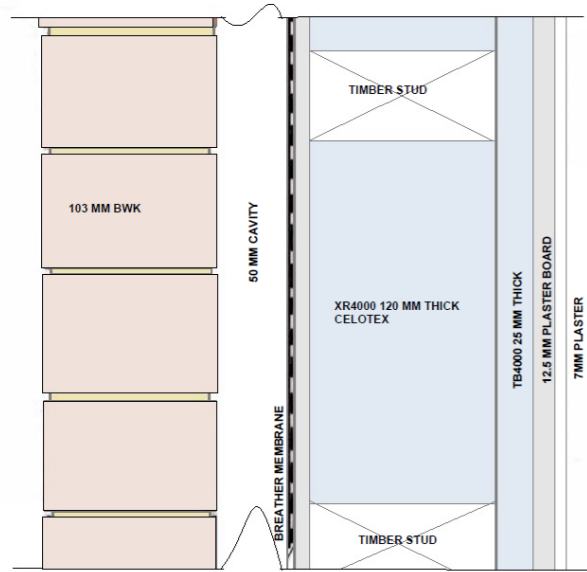


- Should Any Conflict Between Details And Measurements On This Drawing Or On Other Drawings, Then Surrey Building Services Should Be Informed Prior To Construction On Site
- Until Full Approval Of Both Planning And Building Regulations (And Any Other Approval Applicable) Has Been Granted From The Relevant Authorities, It Should Be Understood That All Drawings Are Preliminary And Are Not For Construction. Should Work Commence Prior To Such Approvals Being Granted It Is Entirely At His Or Her Own Risk
- Copyright All Drawings Remain The Copyright Of Surrey Building Services And May Not Be Copied, Altered Or Reproduced In Anyway Without Written Authority.

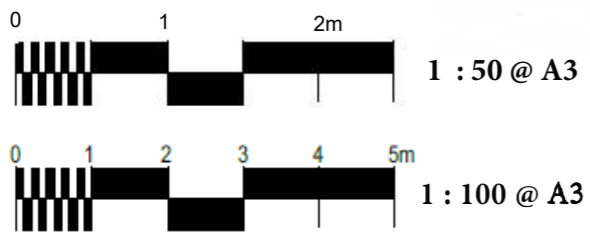

**GARAGE WALL UPGRADE
DETAIL**

Proposed Ground Floor Plan 1 : 50

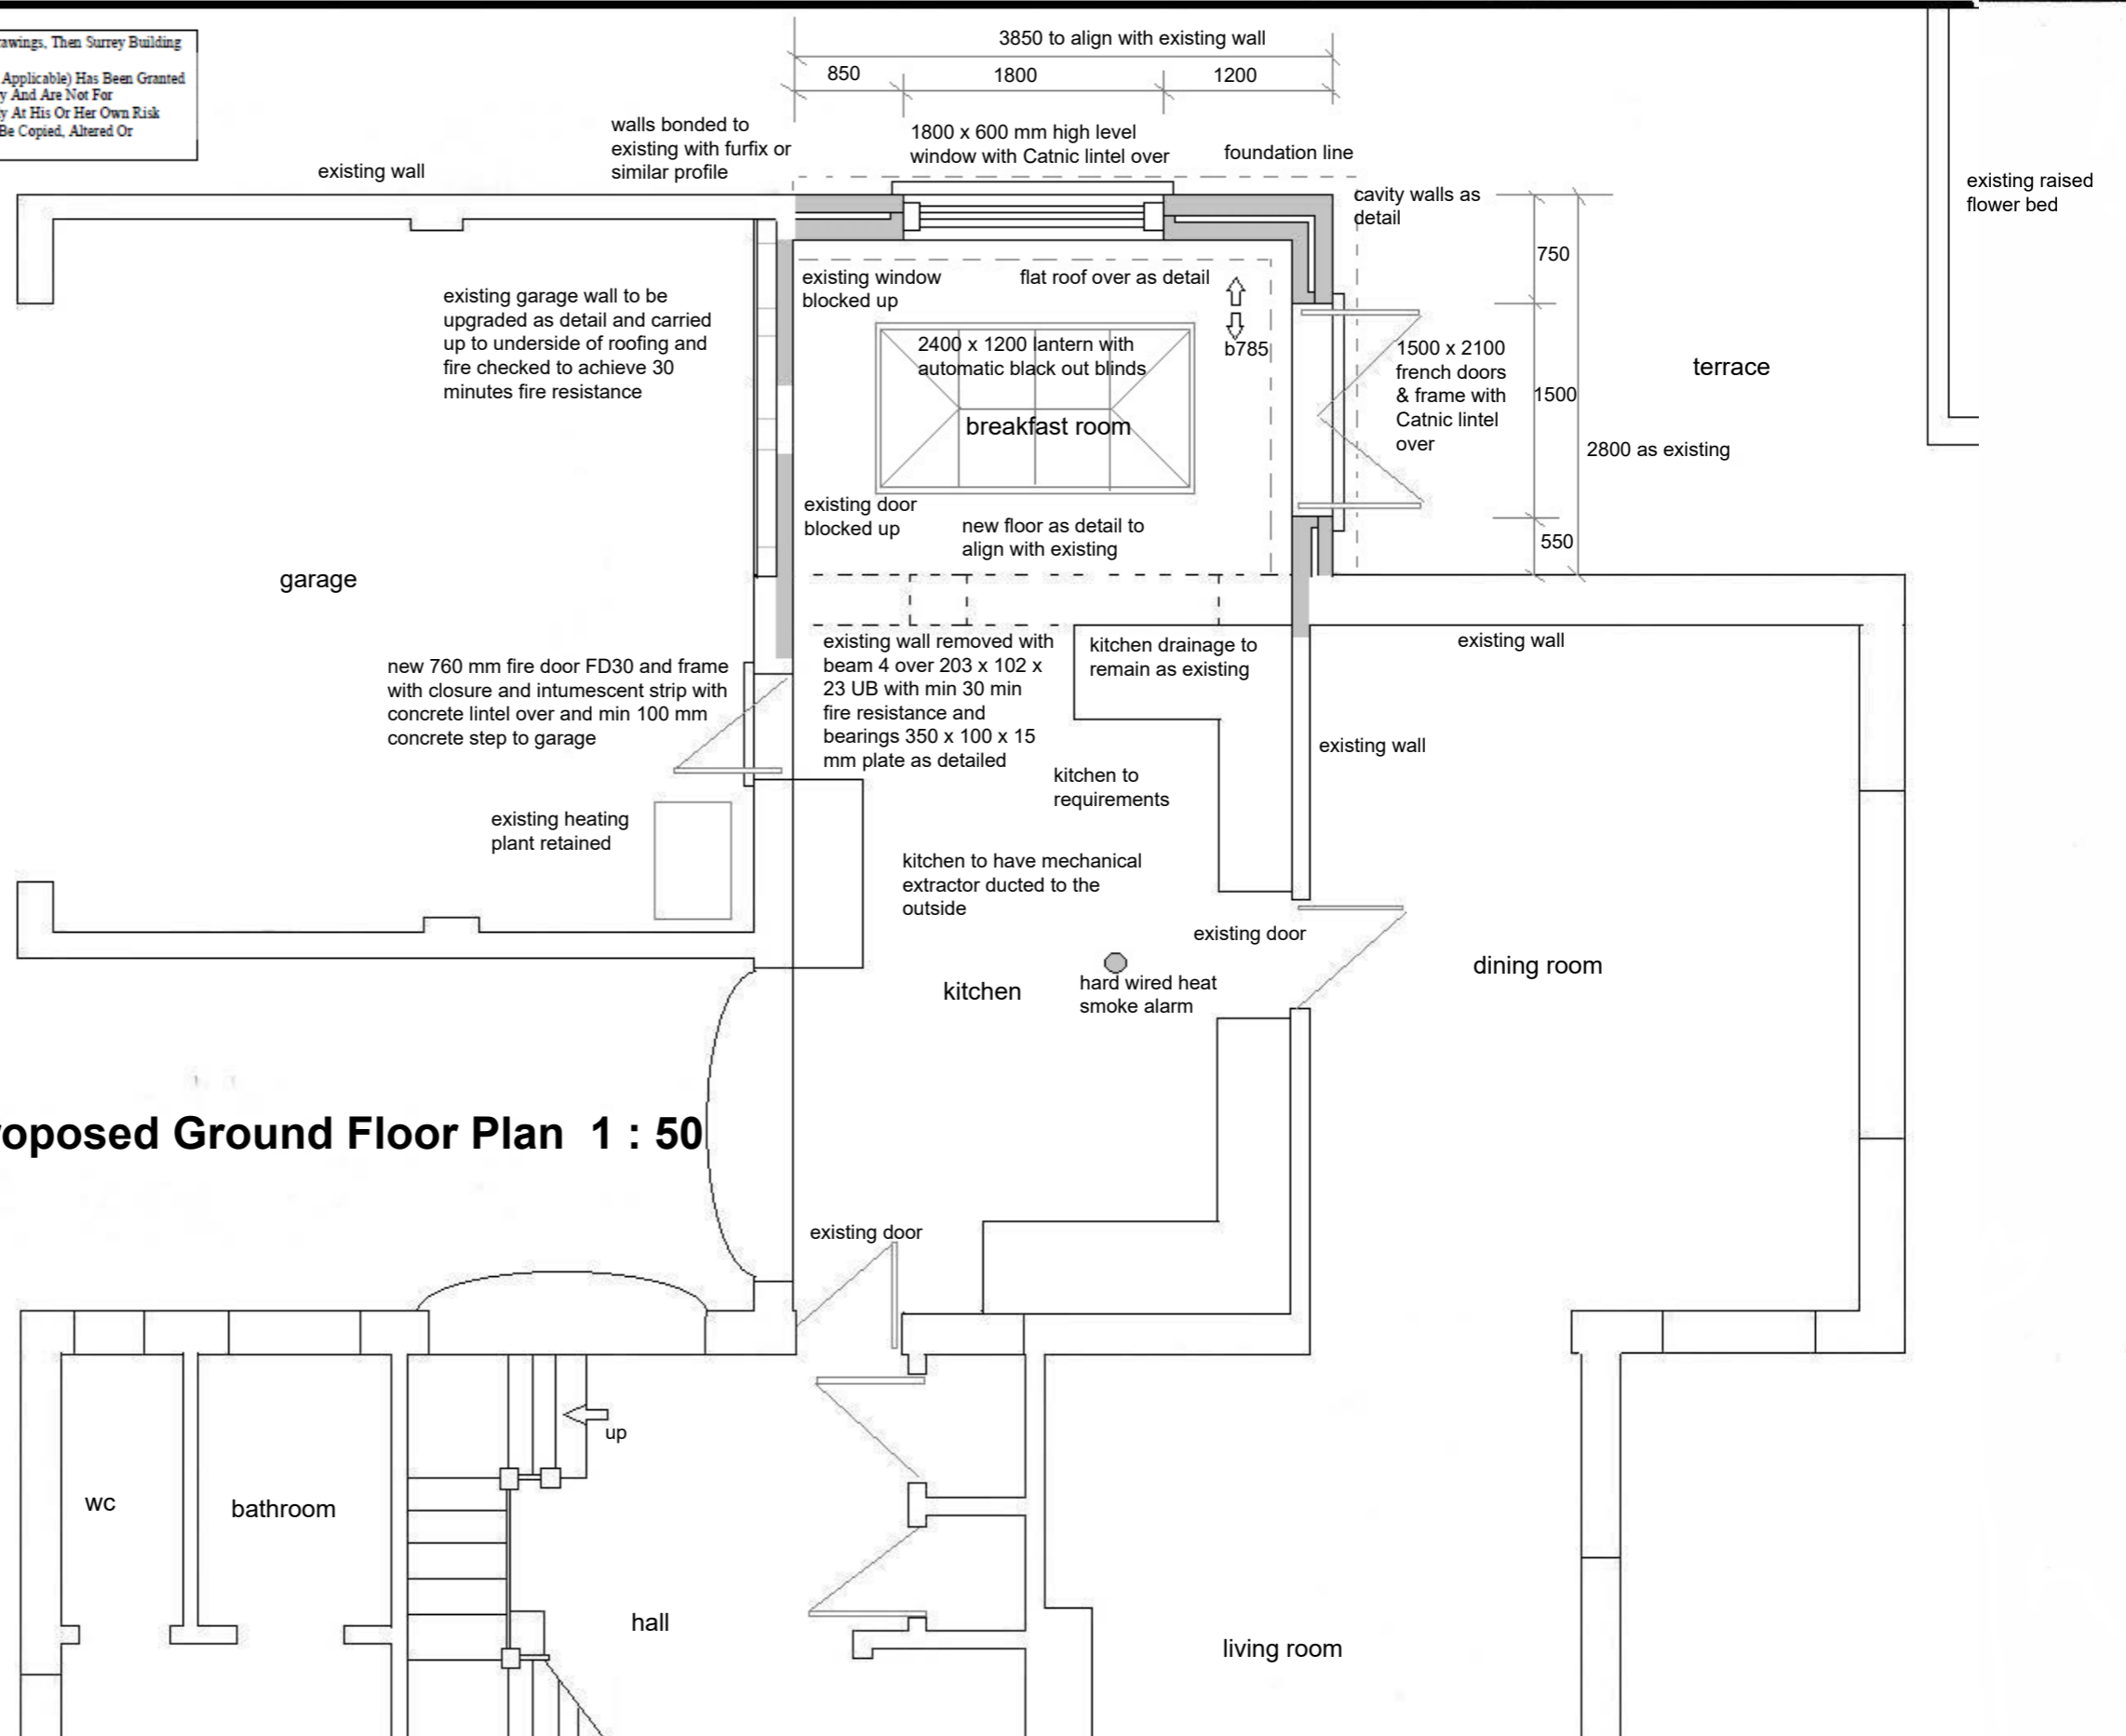

SBS Surrey Building Services Architectural & Building Consultants James Templeman : 07793433353 Email : surreybuildingservices@gmail.com	Client No. 11266	No. 04	Revision BR	Address Cavaliers Hill The Street Upper Farringdon Alton Hants GU34 3DS	Proposal PROPOSED SINGLE STOREY EXTENSION	Scale 1:100 1:50
	Client Name : Richard Francis					Paper Size A3