


**Wakes Cottage**

**The Wakes**


**1 Existing: rear elevation**  
Scale: 1:100

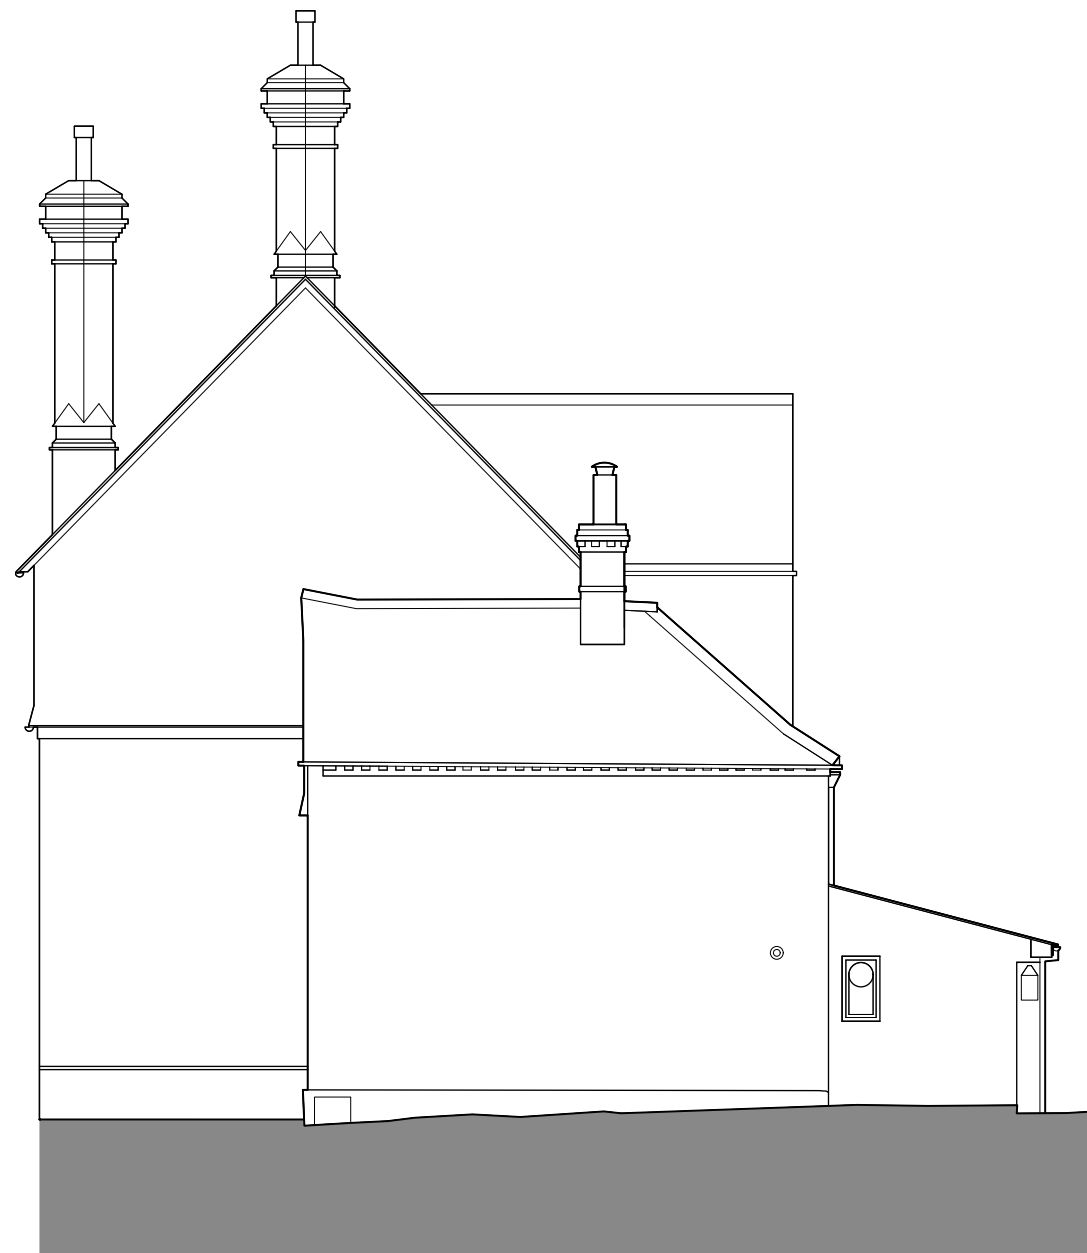

**Wakes Cottage  
(The Wakes beyond)**

**2 Existing: side elevation**  
Scale: 1:100

**Key Plan**

 

Use only dimensioned drawings; printed copies may not be accurate.

Check drawing on receipt and immediately report any discrepancies to the Architect.

Verify all dimensions and levels on site prior to construction.

Proposed works are based on survey information provided by others, for which the architect is not responsible.

The contents of this drawing are the copyright of Sarah Earney Architecture & Conservation and shall not be re-used without their written permission.

**Notes**

A 22/02/24 LBC application

- 22/01/24 Draft issue

Rev. Date Note

Project

**Wakes Cottage**

Address

High Street, Selborne GU34 3JH

Client

Paul Travers and Melissa de Carteret

Drawing number

2307\_GA06

Drawing Title

Existing: Elevations 2

Scale @ A3

1:100

**SARAH EARNEY**  
Architecture & Conservation

26 Fieldend, Twickenham TW1 4TF

Limited company registered in England number 12030858  
Registered office: Unit A Green Barn, West Down Farm, Corton  
Derham, Sherborne, Dorset, DT9 4LG