


PROPOSED LOCATION PLAN
- Scale 1:2500 @ A1



PROPOSED SITE PLAN
- Scale 1:1250 @ A1

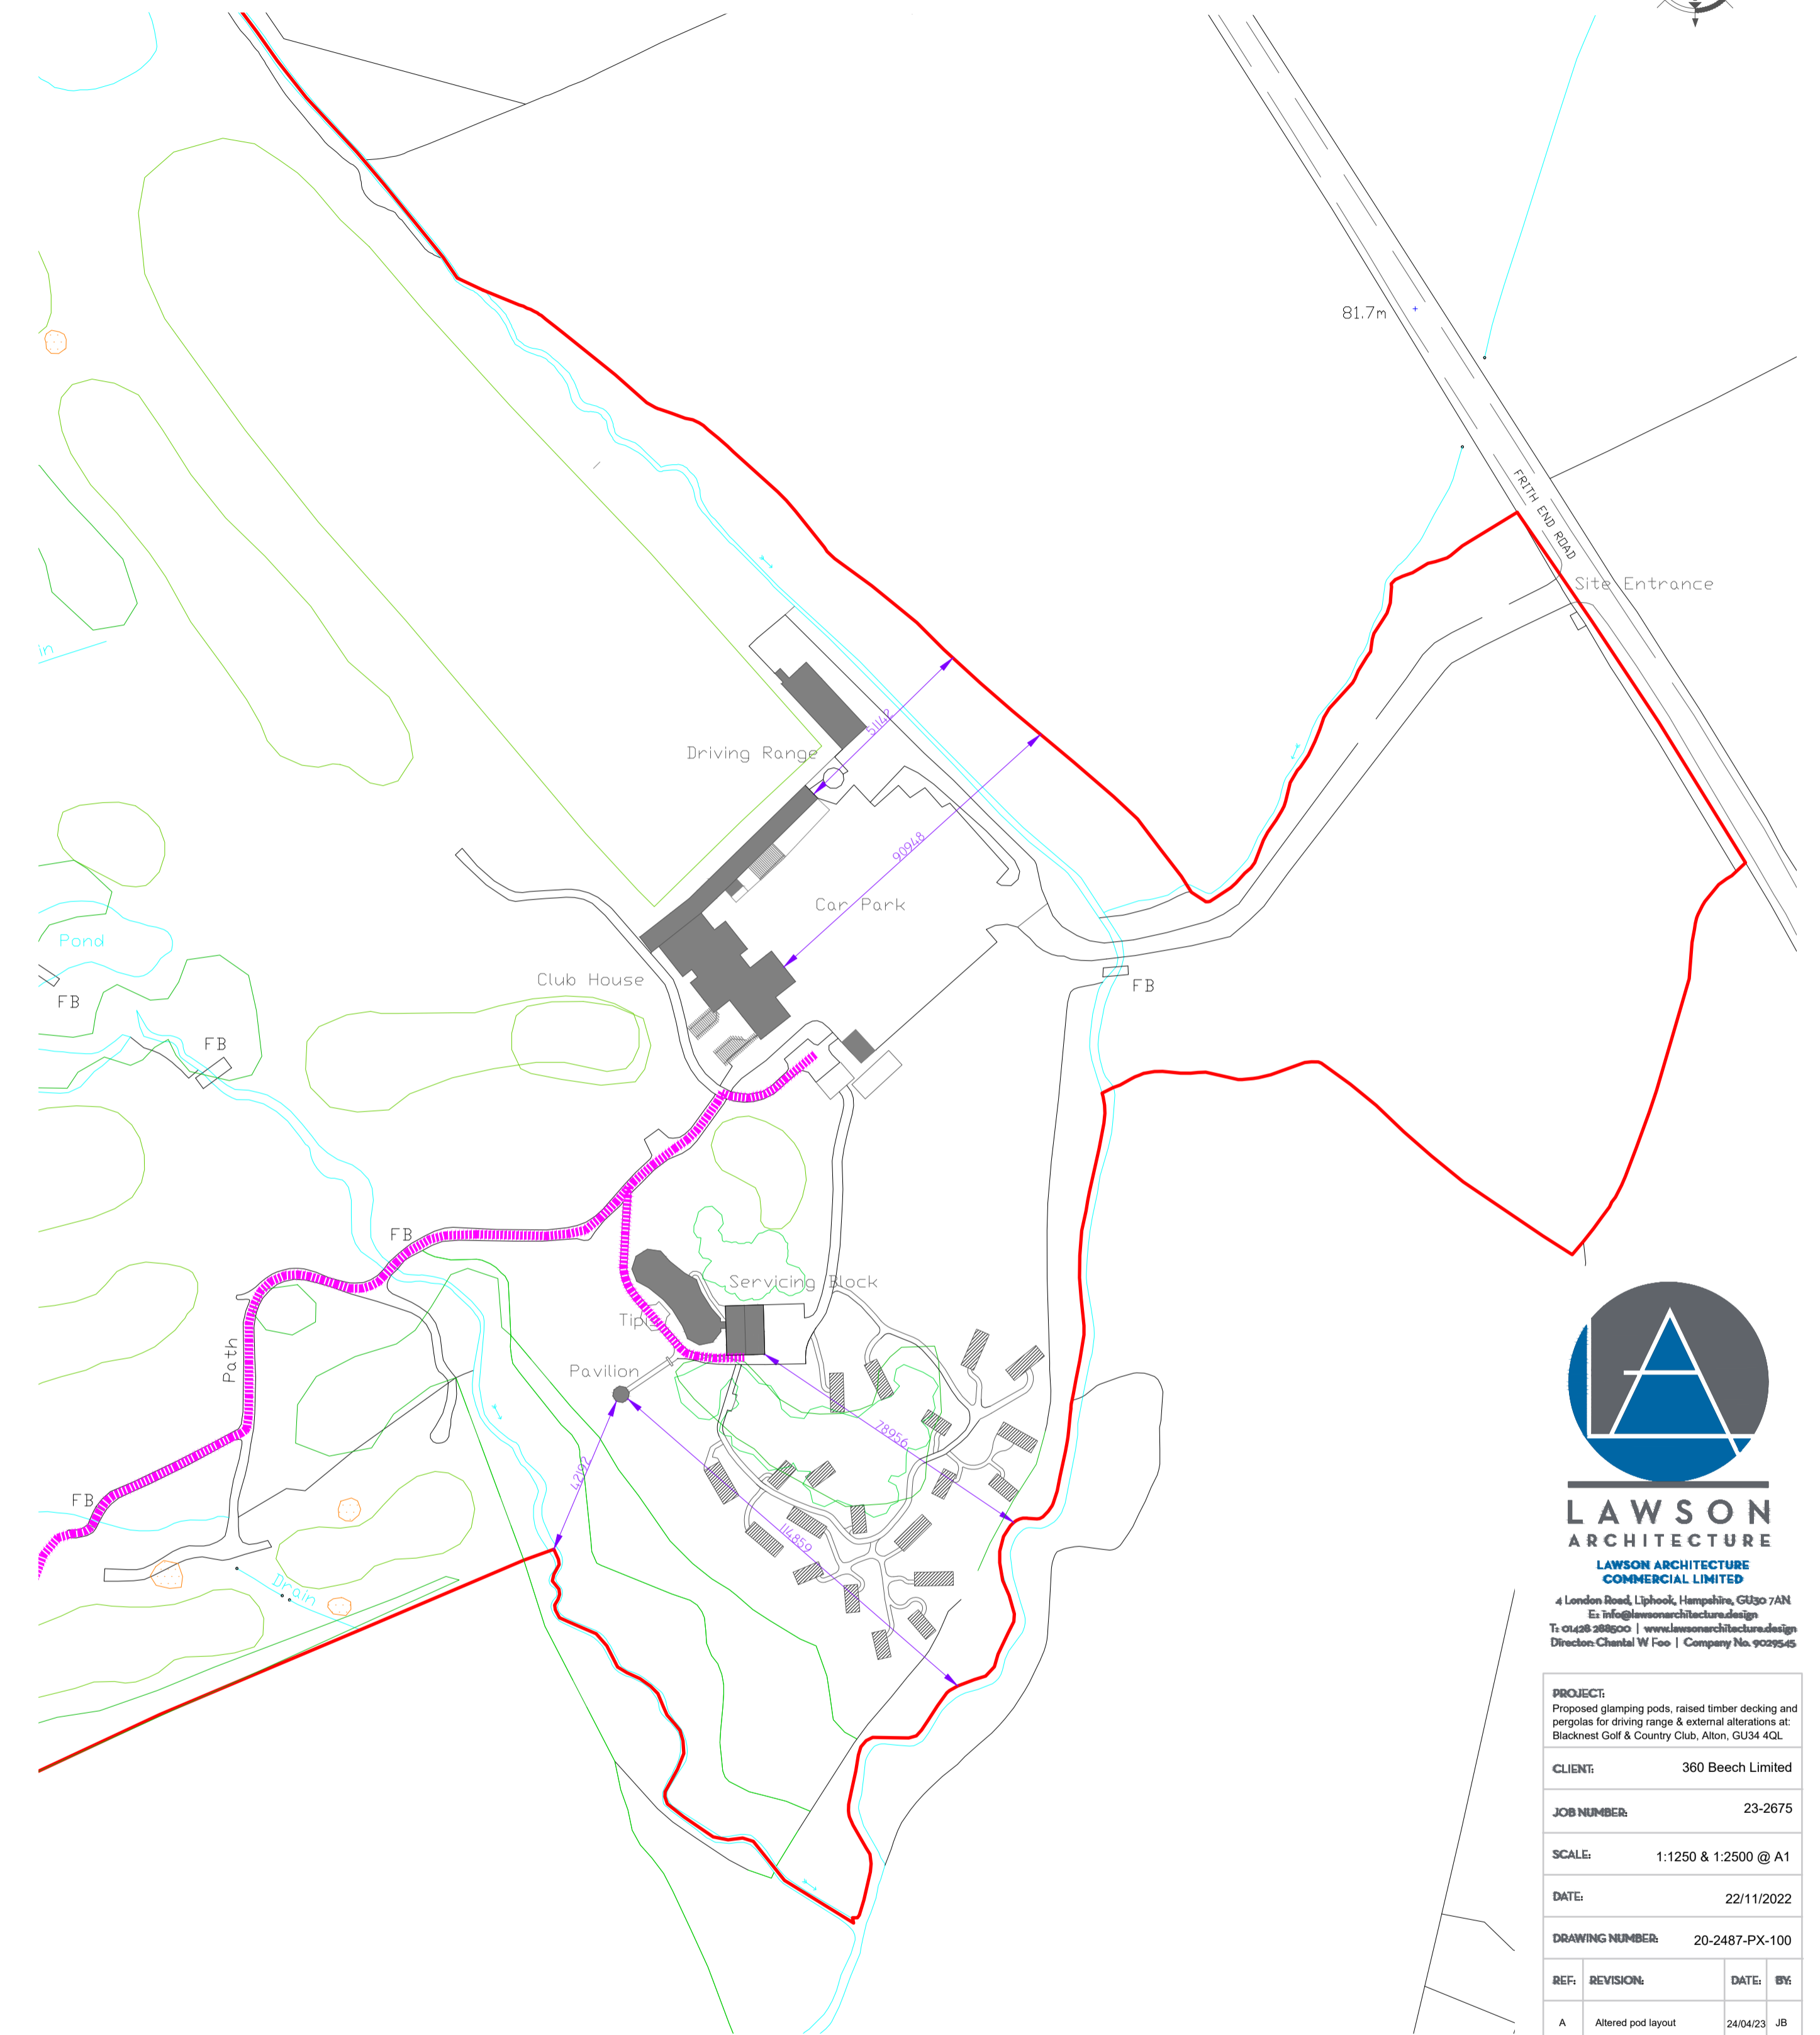

LAWSON ARCHITECTURE
LAWSON ARCHITECTURE
COMMERCIAL LIMITED
4 London Road, Liphool, Hampshire, GU30 7AN
E: info@lawsonarchitectural.co.uk
T: 01428 288200 | www.lawsonarchitectural.co.uk
Director: Chantal W Foo | Company No. 9029545

PROJECT: Proposed glamping pods, raised timber decking and pergolas for driving range & external alterations at Blacknest Golf & Country Club, Alton, GU34 4QL

CLIENT: 360 Beech Limited

JOB NUMBER: 23-2675

SCALE: 1:1250 & 1:2500 @ A1

DATE: 22/11/2022

DRAWING NUMBER: 20-2487-PX-100

REV	REVISION	DATE	BY
A	Altered pool layout	24/04/23	JB
B	Alterations to pod types & layouts	15/02/24	JB

Scale 1:2500 @ A1

Scale 1:1250 @ A1

Key

	Public right of way
	Routes to bus stops
	Private proposed pedestrian access to link to existing right of way - no physical change to site required therefore not required to be within red line of site

ALL DIMENSIONS TO BE CHECKED ON SITE PRIOR TO COMMENCEMENT OF CONSTRUCTION AND ANY DISCREPANCIES SHOULD BE REPORTED TO THE ARCHITECT AND/OR ENGINEER AND CONSTRUCTION MANAGER IMMEDIATELY TO BE SCALED TO THE LAYOUT AND DIMENSIONS SHOWN. ALL DIMENSIONS ARE IN METRES UNLESS OTHERWISE STATED. ALL DIMENSIONS ARE APPROXIMATE. SUBJECT TO APPROVAL FROM BUILDING CONTROL.

THIS DRAWING MAY NOT BE REPRODUCED IN ANY PART OR FORM WITHOUT THE WRITTEN CONSENT OF THE ARCHITECT. ALL DIMENSIONS MUST BE TO THE LATEST DIMENSIONS BOOK BEFORE THE COMMENCEMENT OF WORK. THIS DRAWING IS TO BE READ IN CONJUNCTION WITH ALL OTHER RELEVANT WORKING DRAWINGS, DIMENSIONED DETAILS, SPECIFICATIONS, SUBCONTRACTOR DRAWINGS AND THE SPECIFICATIONS.