




01
202 Elevation 03
1:100

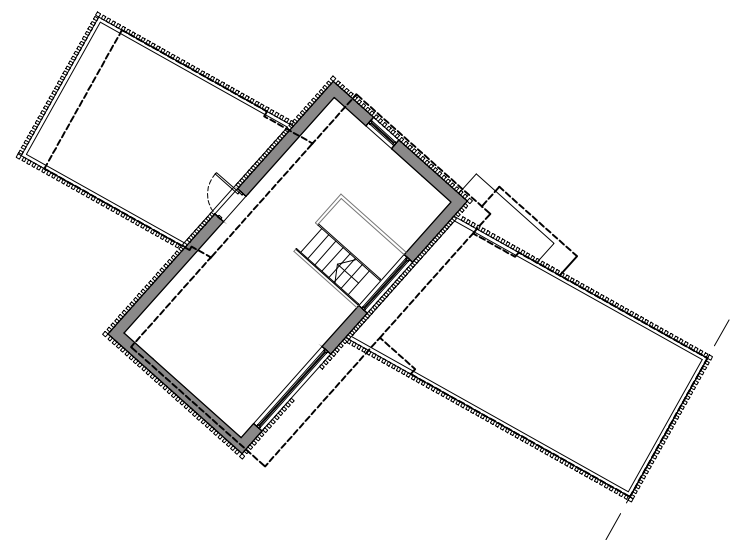

03
202 First Floor Plan
1:200

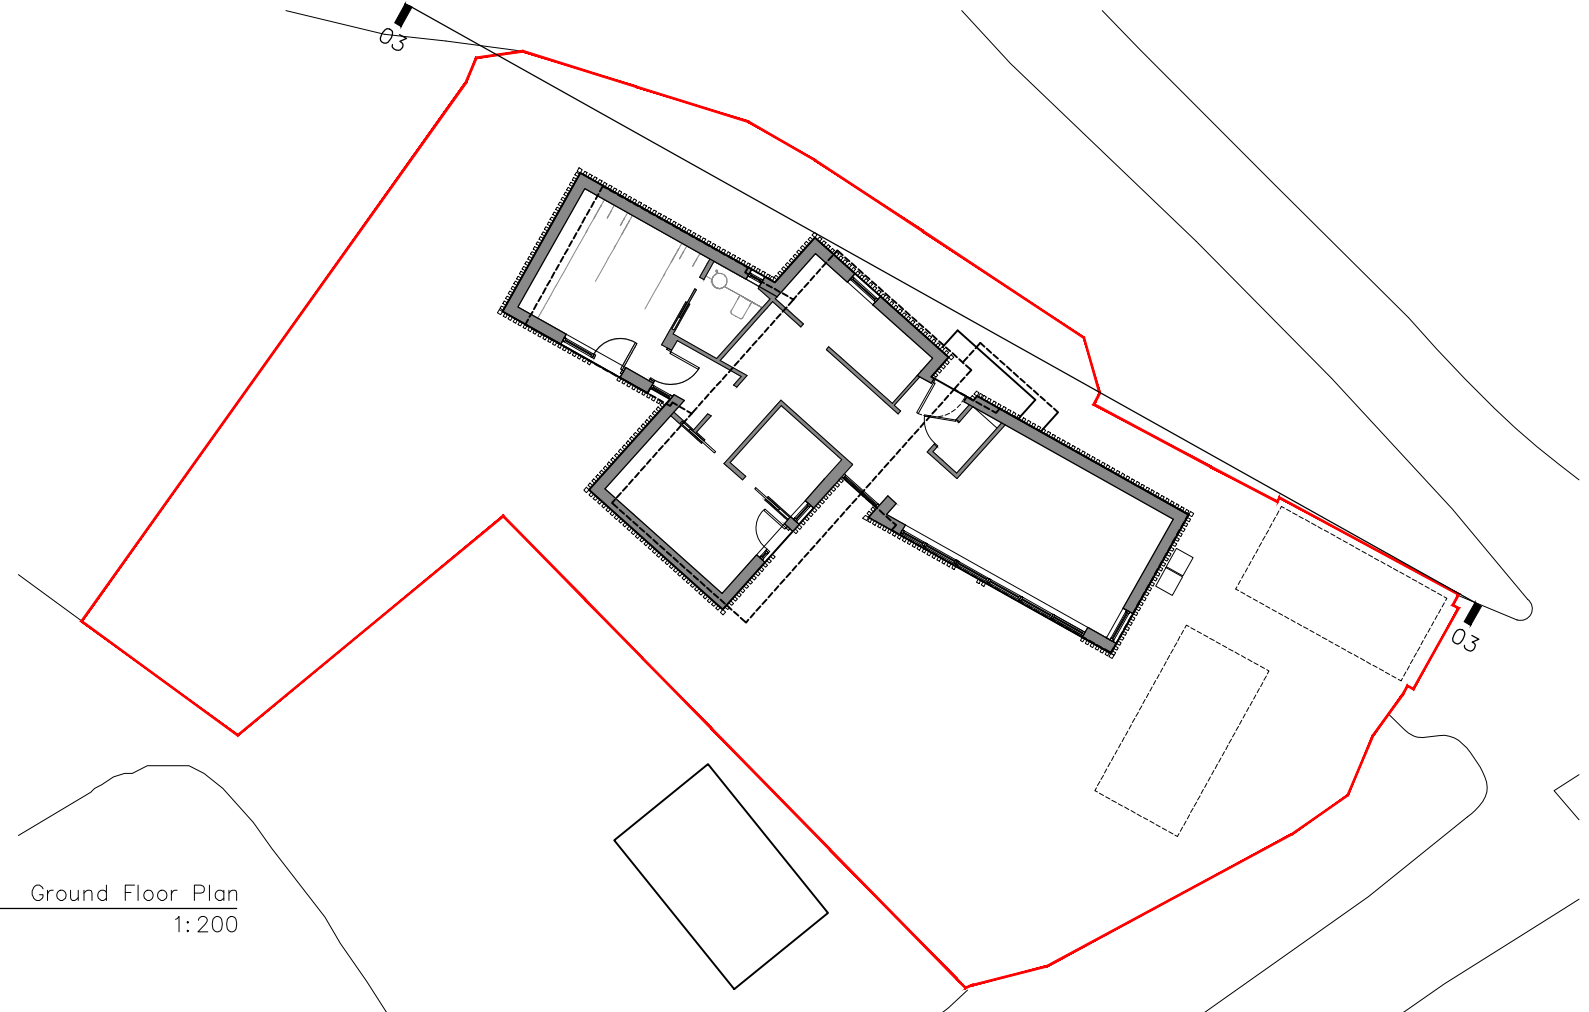

02
202 Ground Floor Plan
1:200

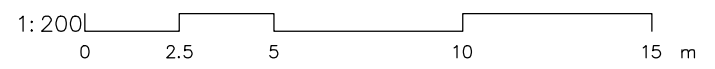

Agent:
Mark Spragg BA(Hons), Dip TP,
MRTP
Planning Consultant
Thame Planning Consultancy Ltd
Woodshoes, Oxford Road,
Eynsham. OX29 4DA

Gill Stewart
Flat 8 Diana
Court
22 Avenue
Road
Erith
Kent, DA8 3BZ

1. Do not scale off this drawing. Use figured dimensions only.
2. All dimensions are in millimeters unless otherwise noted.
3. All dimensions to be checked on site.
4. All omissions & discrepancies to be reported to the Architect immediately.
5. Check site conditions prior to commencement of works.
6. This drawing is to be read in conjunction with other consultants & specialists drawings.

Rev	Description	Prep	Check Date

Client
Mr & Mrs Blissett
Ley Hill
South Hills
Brill
Bucks HP1 9TQ
Project
South Hills Dwelling

Drawing Title
External Elevation 03

Drawing Status
PLANNING
Drawing no
SHD / AR / 202

Scale
1:100@A3
Rev
C