




01
203 Elevation 04
1:100

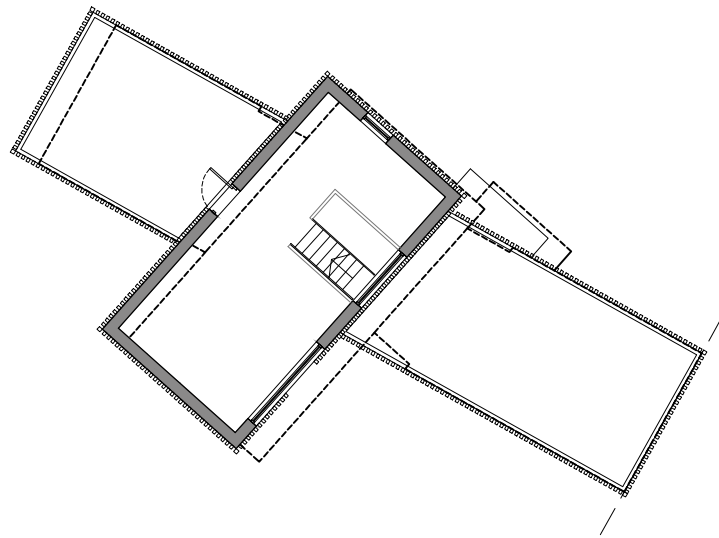

03
203 First Floor Plan
1:200

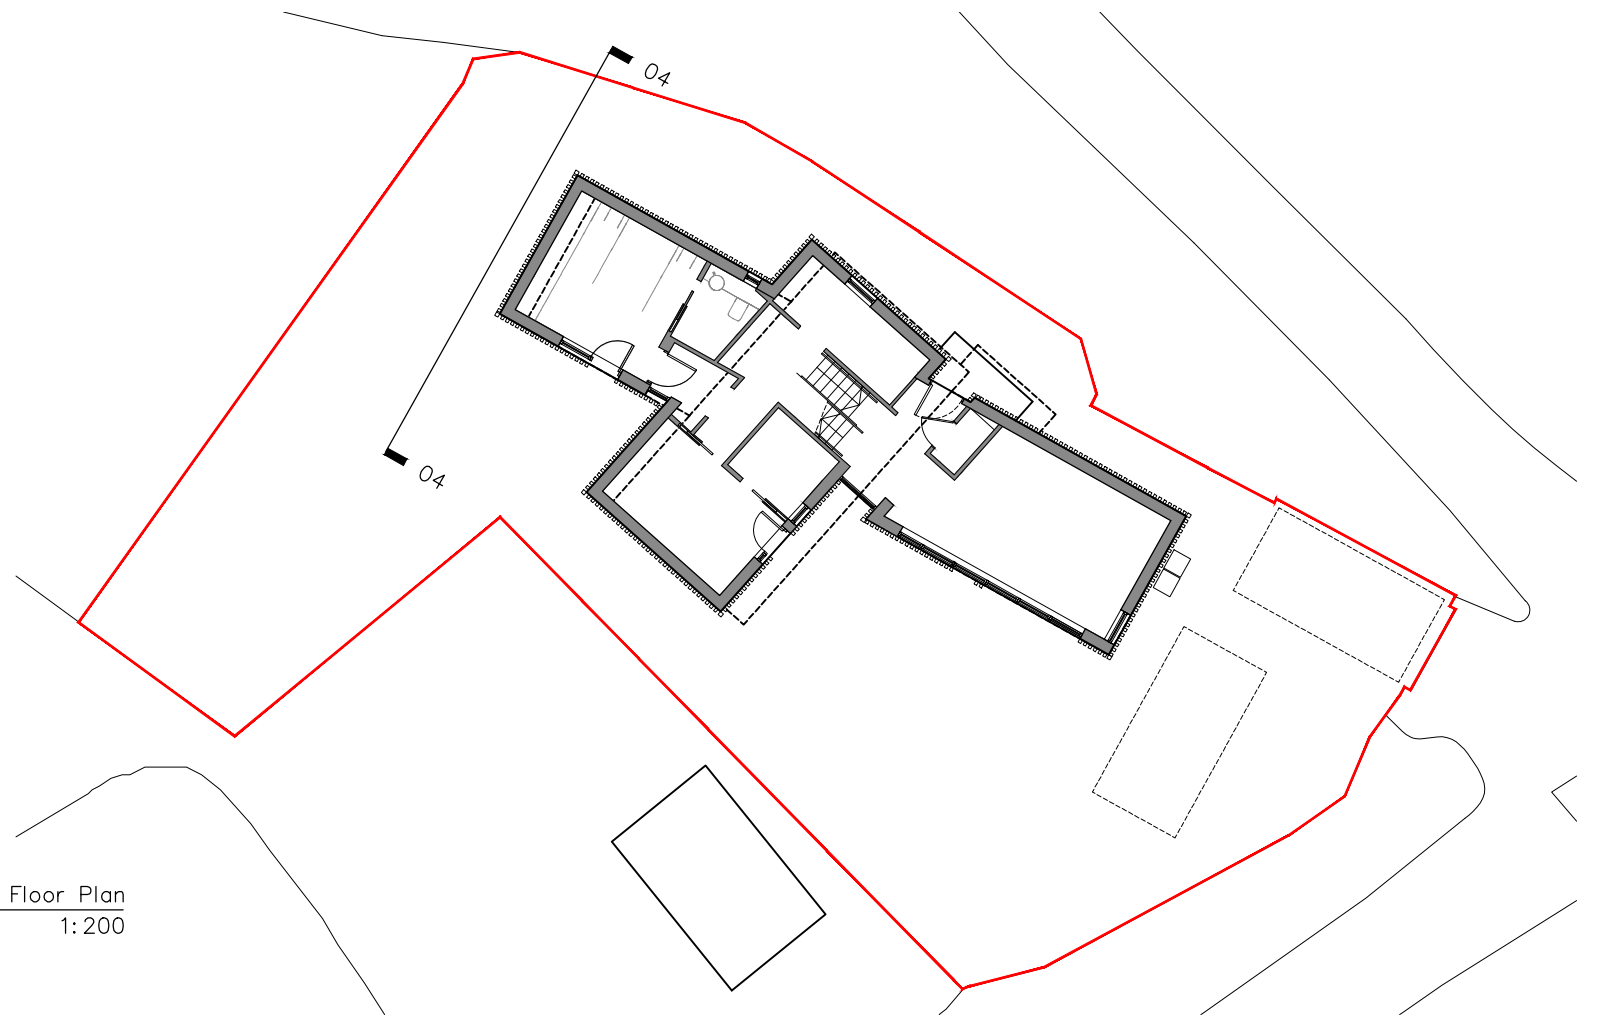

02
203 Ground Floor Plan
1:200

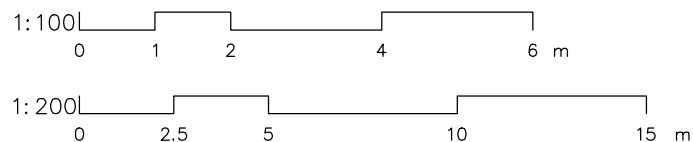

Agent:
Mark Spragg BA(Hons), Dip TP,
MRTPi
Planning Consultant
Thame Planning Consultancy Ltd
Woodenshoes, Oxford Road,
Eynsham. OX29 4DA

Gill Stewart
Flat 8 Diana
Court
22 Avenue
Road
Erith
Kent, DA8 3BZ

1. Do not scale off this drawing. Use figured dimensions only.
2. All dimensions are in millimeters unless otherwise noted.
3. All dimensions to be checked on site.
4. All omissions & discrepancies to be reported to the Architect immediately.
5. Check site conditions prior to commencement of works.
6. This drawing is to be read in conjunction with other consultants & specialists drawings.

Rev Description

Prep CheckDate

Client
Mr & Mrs Blissett
Ley Hill
South Hills
Brill
Bucks HP1 9TQ
Project
South Hills Dwelling

Drawing Title
External Elevation 04

Drawing Status
PLANNING

Drawing no
SHD / AR / 203

Scale
1:100@A3

Rev
C