



01  
200  
Elevation 01  
1:100

Glazed escape door with fixed glazed side panel with timber slats to replace approved window


Roof & cladding carried over fixed panel (Zinc roof omitted)

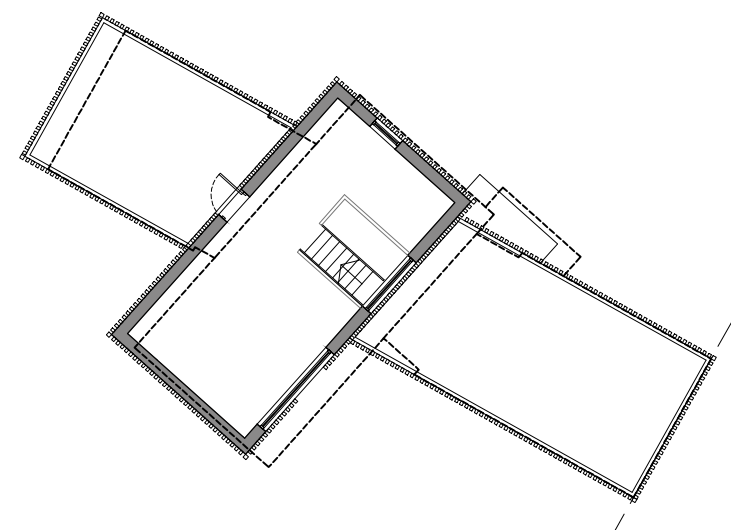

03  
200  
First Floor Plan  
1:200

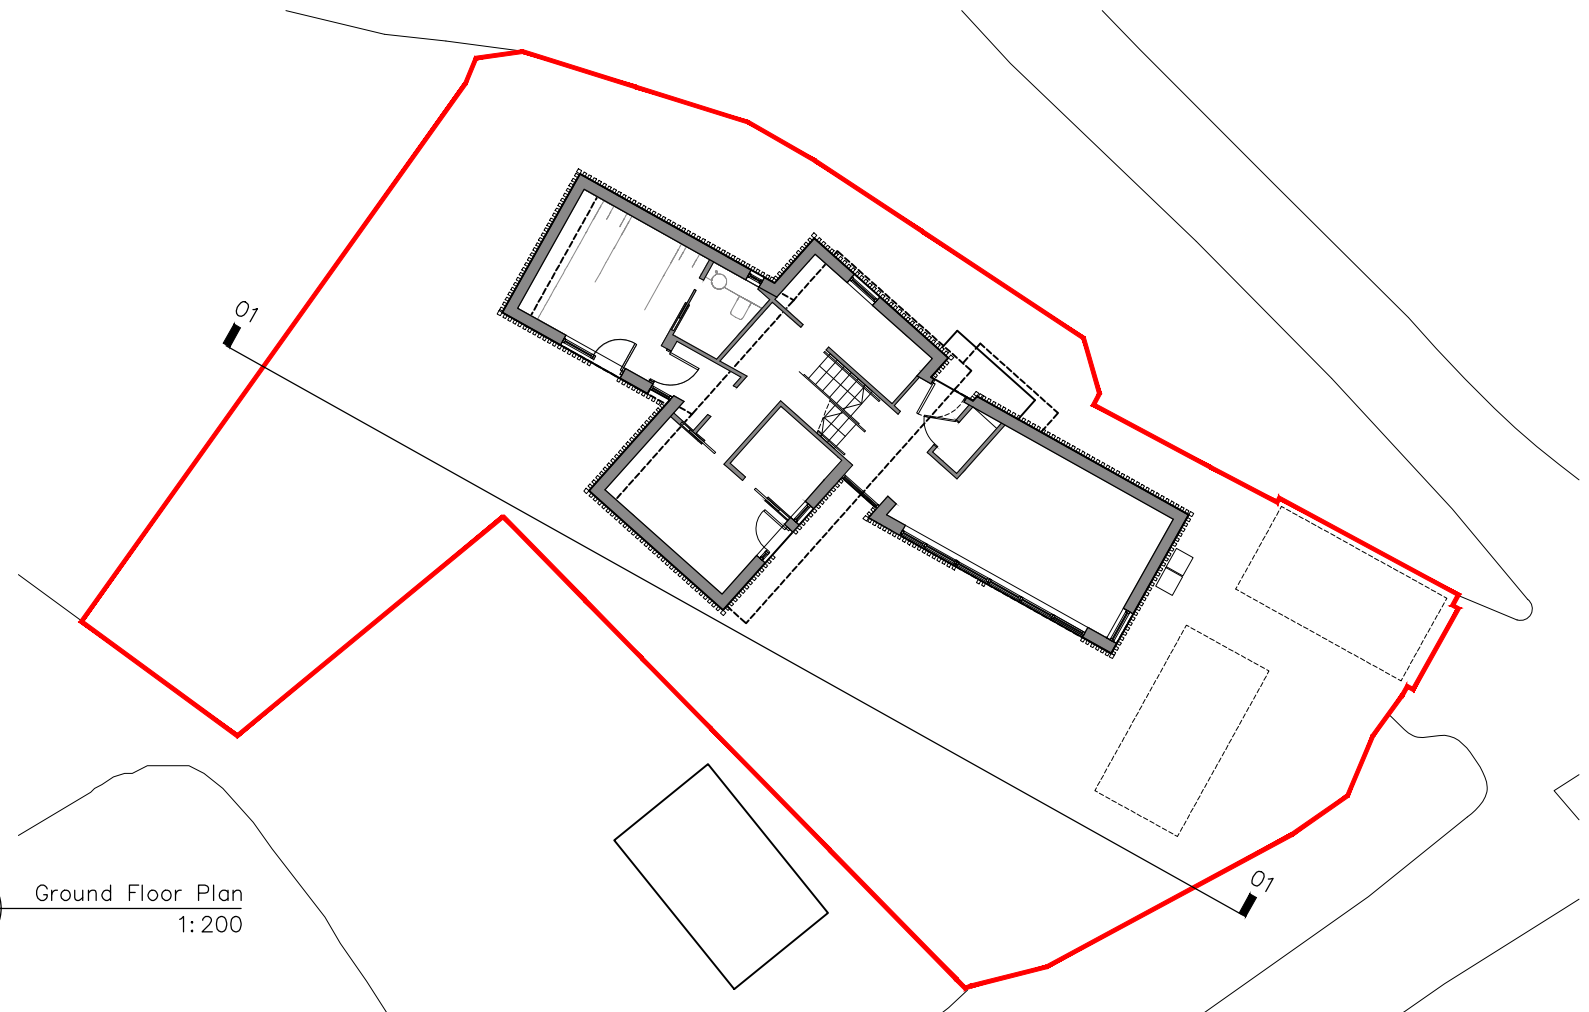

02  
200  
Ground Floor Plan  
1:200

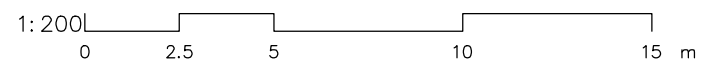

Agent:  
Mark Spragg BA(Hons), Dip TP,  
MRTP  
Planning Consultant  
Thame Planning Consultancy Ltd  
Woodshoes, Oxford Road,  
Eynsham. OX29 4DA

Gill Stewart  
Flat 8 Diana  
Court  
22 Avenue  
Road  
Erith  
Kent, DA8 3BZ

1. Do not scale off this drawing. Use figured dimensions only.
2. All dimensions are in millimeters unless otherwise noted.
3. All dimensions to be checked on site.
4. All omissions & discrepancies to be reported to the Architect immediately.
5. Check site conditions prior to commencement of works.
6. This drawing is to be read in conjunction with other consultants & specialists drawings.

Rev	Description	Prep	Check Date

Client  
Mr & Mrs Blissett  
Ley Hill  
South Hills  
Brill  
Bucks HP1 9TQ  
Project  
South Hills Dwelling

Drawing Title  
External Elevation 01

Drawing Status  
PLANNING  
Drawing no  
SHD / AR / 200

Scale  
1:100@A3  
Rev  
C