




- NOTES**
- All dimensions are to be checked on site prior to the commencement of work and any discrepancy is to be reported to the construction manager before construction.
  - All work is to comply with the current Building Regulations and local legislation.
  - All contractors and sub-contractors must ensure that they have the latest issue of this drawing and related details before the commencement of work on site.
  - All materials are to be used and installed in strict compliance with the relevant manufacturer's instructions and recommendations.
  - All works on site managed and implemented as a result of the design solution on this drawing are to be given full consideration for compliance with the Health and Safety (CDD) Regulations in respect of Design and Implementation of site and no works are to be undertaken if it is considered that compliance with the CDD Regulations cannot be achieved.
  - All dimensions shown in millimetres.

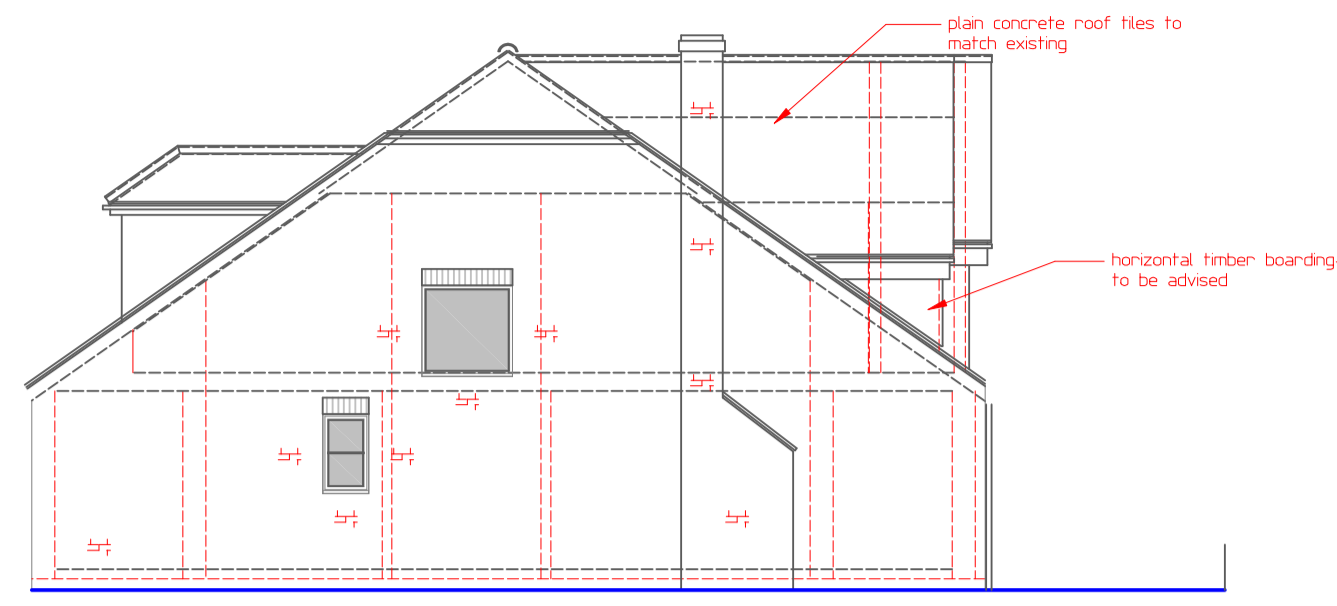


**SIDE ELEVATION (PROPOSED)**

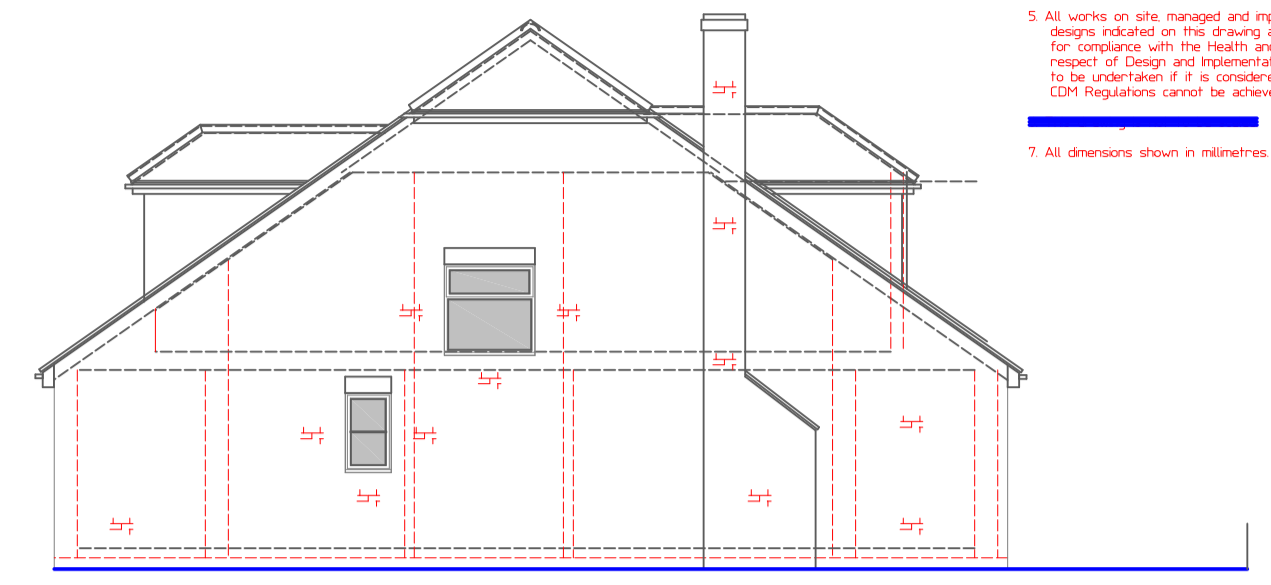


**SIDE ELEVATION (EXISTING)**

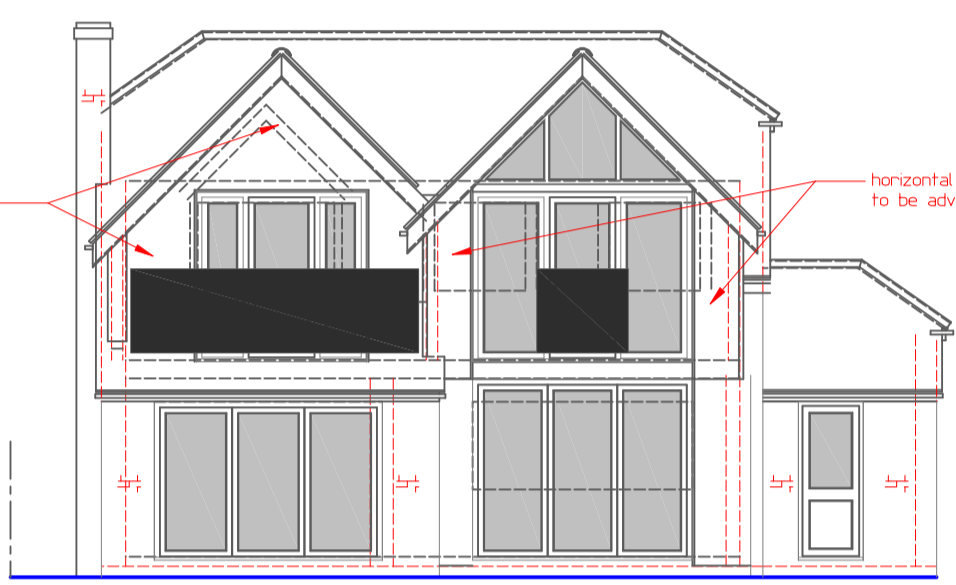


**REAR ELEVATION (PROPOSED)**

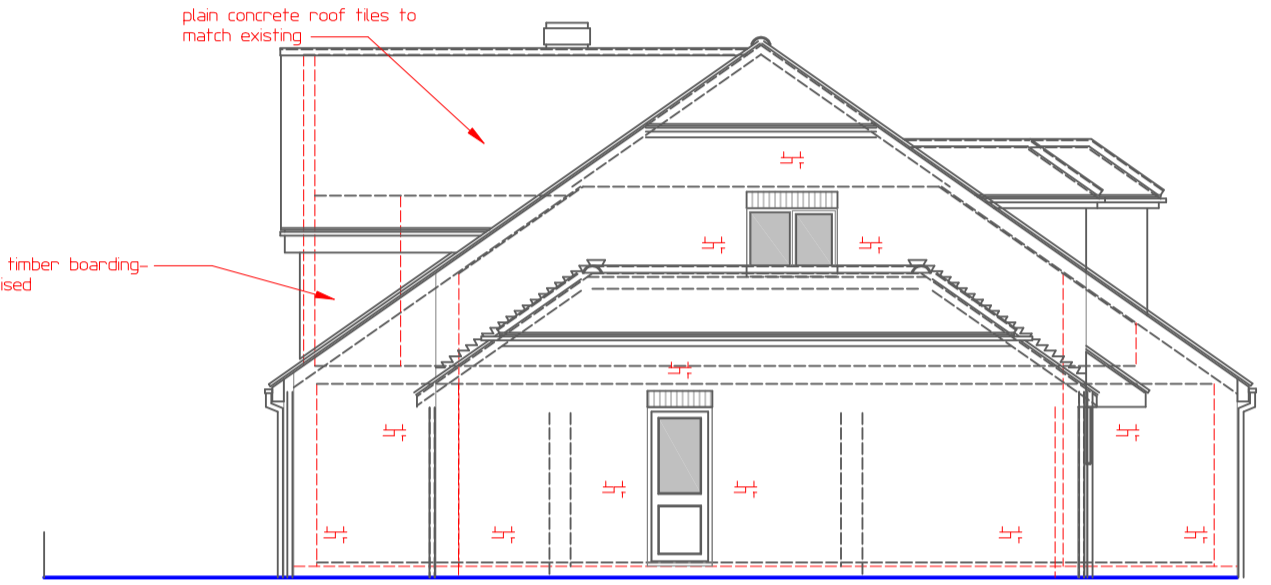


**SIDE ELEVATION (PROPOSED)**

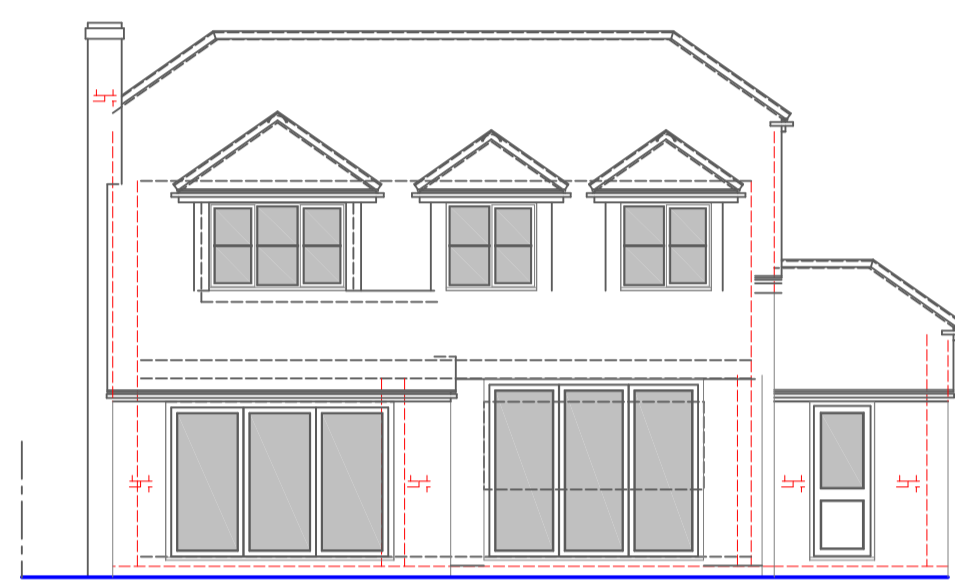


**REAR ELEVATION (EXISTING)**

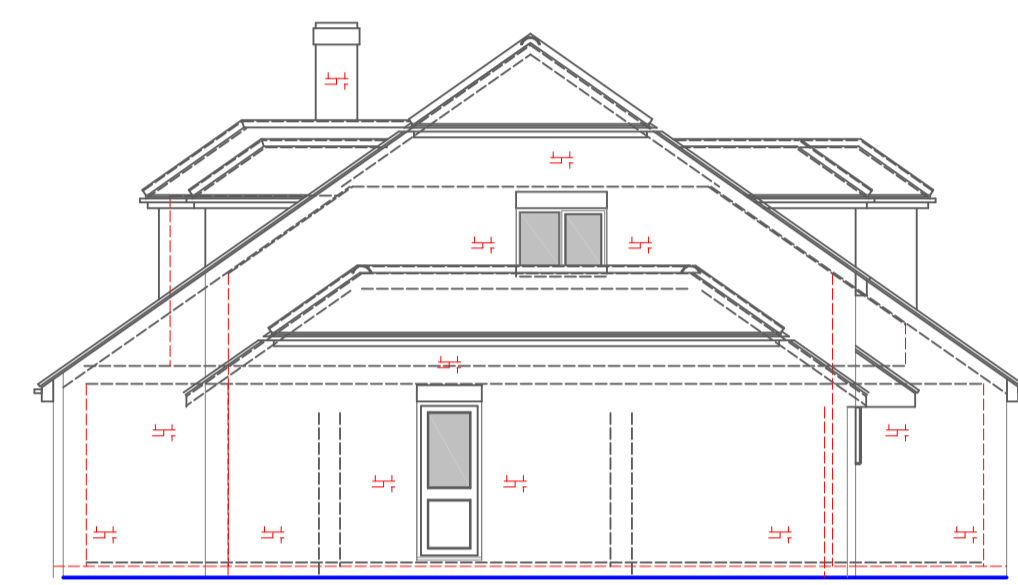


**SIDE ELEVATION (EXISTING)**

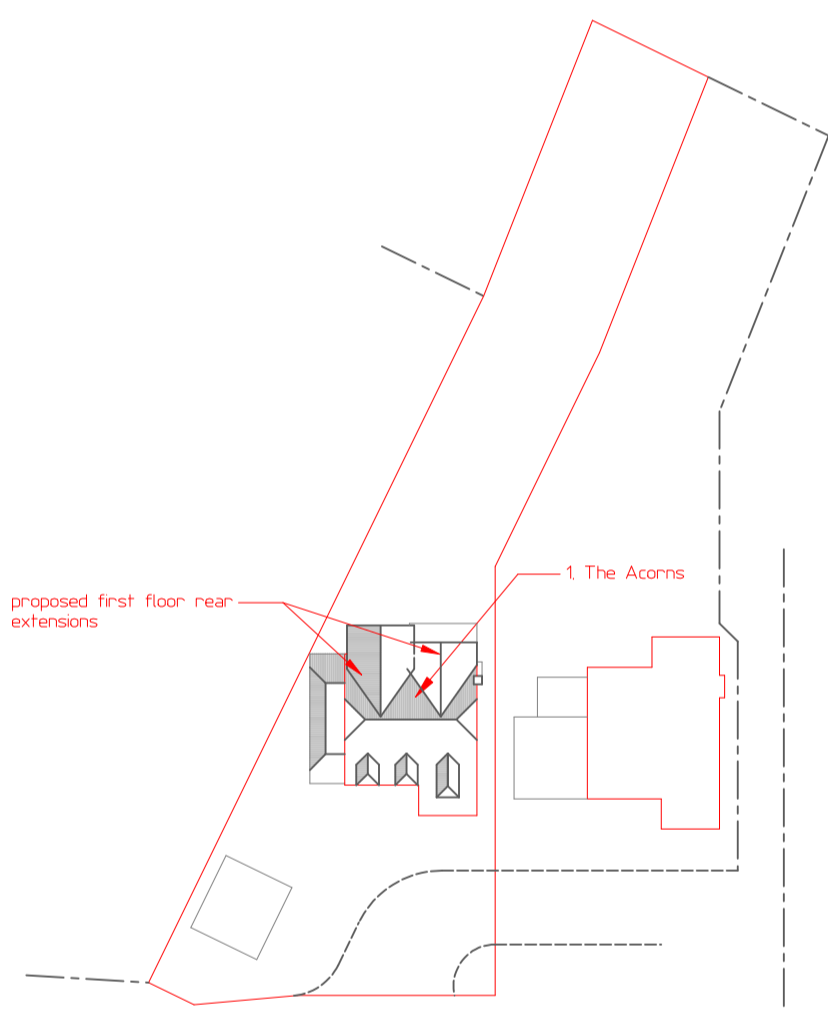



**SITE PLAN Scale 1:500**

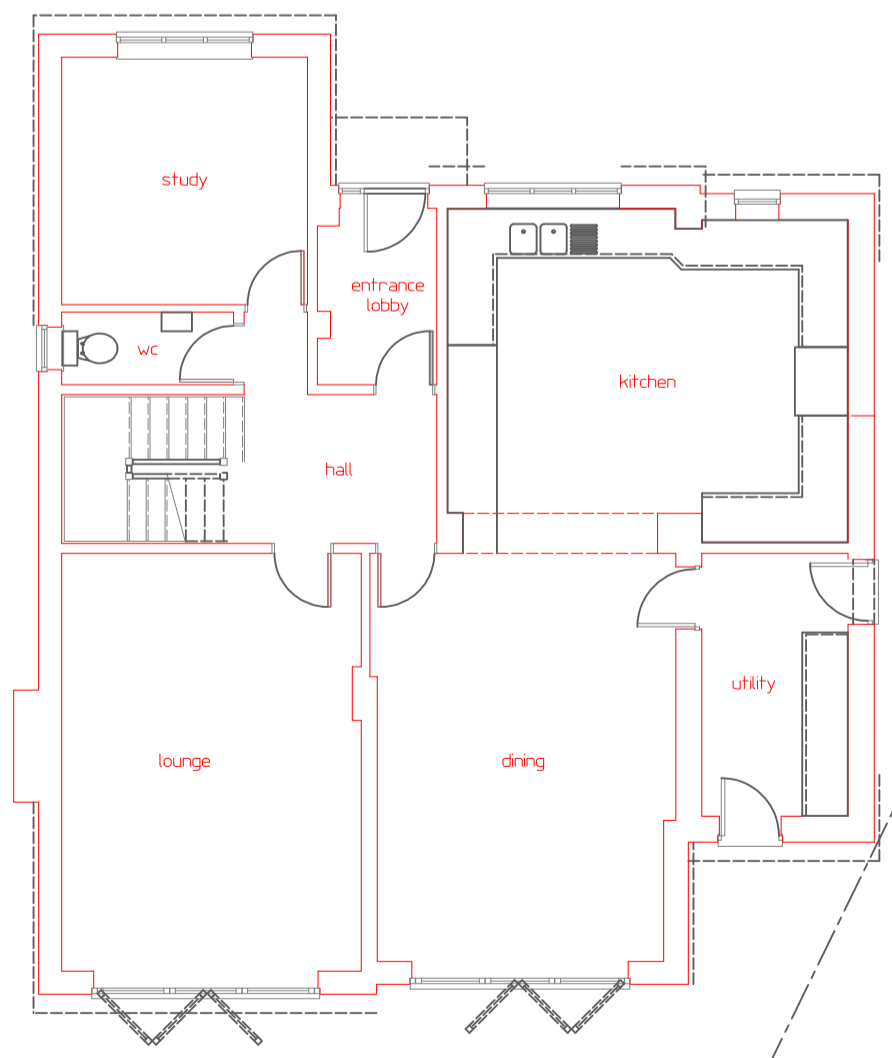


**GROUND FLOOR PLAN (PROPOSED)**

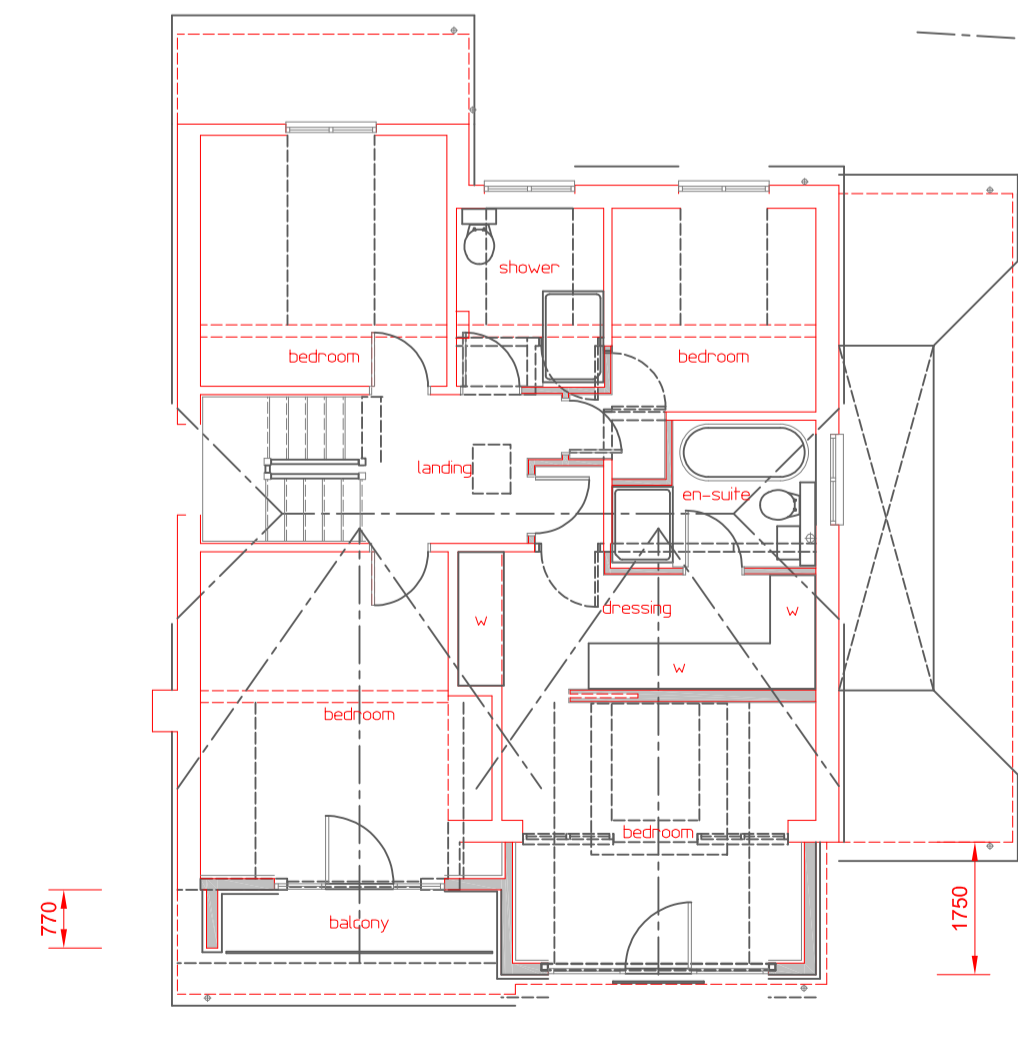

**FIRST FLOOR PLAN (PROPOSED)**

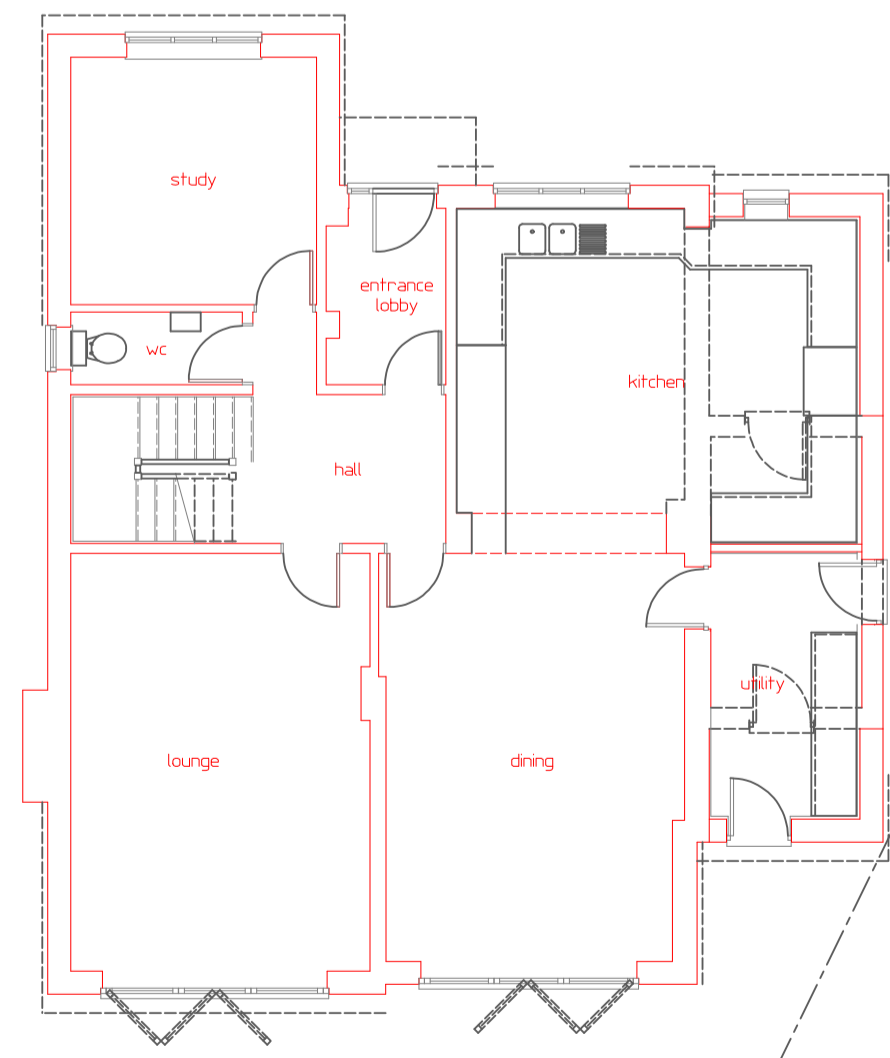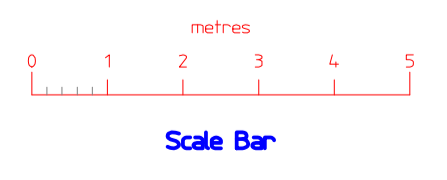

**FIRST FLOOR PLAN (EXISTING)**

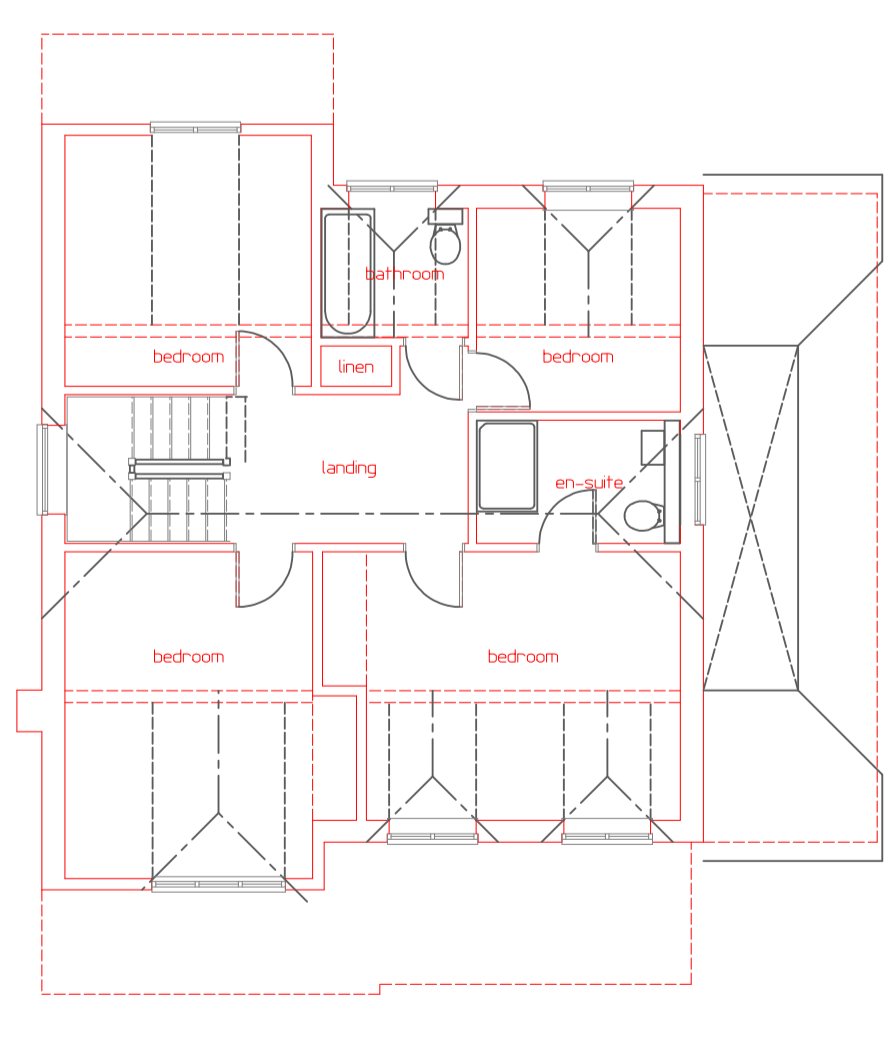

Revision	Date	Remarks

MARTYN COX ASSOCIATES  
 Lower Farm Cottage, Upton Road, Upton  
 Aylesbury, Bucks. HP17 8UA  
 tel.no. 01296 749966 mobile 07590 849989  
 e-mail: martin.cox7@btconnect.com

Contract  
**FIRST FLOOR REAR EXTENSIONS  
 1, THE ACORNS  
 WINGRAVE ROAD  
 ASTON ABBOTTS**

Client **Mr. and Mrs. I. BARNES**

Drawing Title  
**FLOOR PLANS AND ELEVATIONS  
 (PROPOSED AND EXISTING)**

Scale 1:100  
 Date February 24  
 Drawn mc  
 Dwg. No. 24-08-p101  
 Rev.