


GROUND FLOOR PLAN - PROPOSED (1:50)



<p>4 Upper Cavendish Road, Finchley, London N3 3NN</p>	<p>REVISIONS</p>				<p>DRAWING NUMBER: <b>LDC-PR(01)01</b></p>	<p>SCALE AND SHEET SIZE: <b>1:50 A3</b></p>
	<p>VERSION</p>	<p>DESCRIPTION</p>	<p>BY</p>	<p>DATE</p>		
<p>This drawing is to be read in conjunction with all related drawings. All dimensions must be checked and verified on site before commencing any work or producing shop drawings. The originator should be notified immediately of any discrepancy.</p>					<p>DRAWING TITLE: <b>PROPOSED GROUND FLOOR PLAN</b></p>	

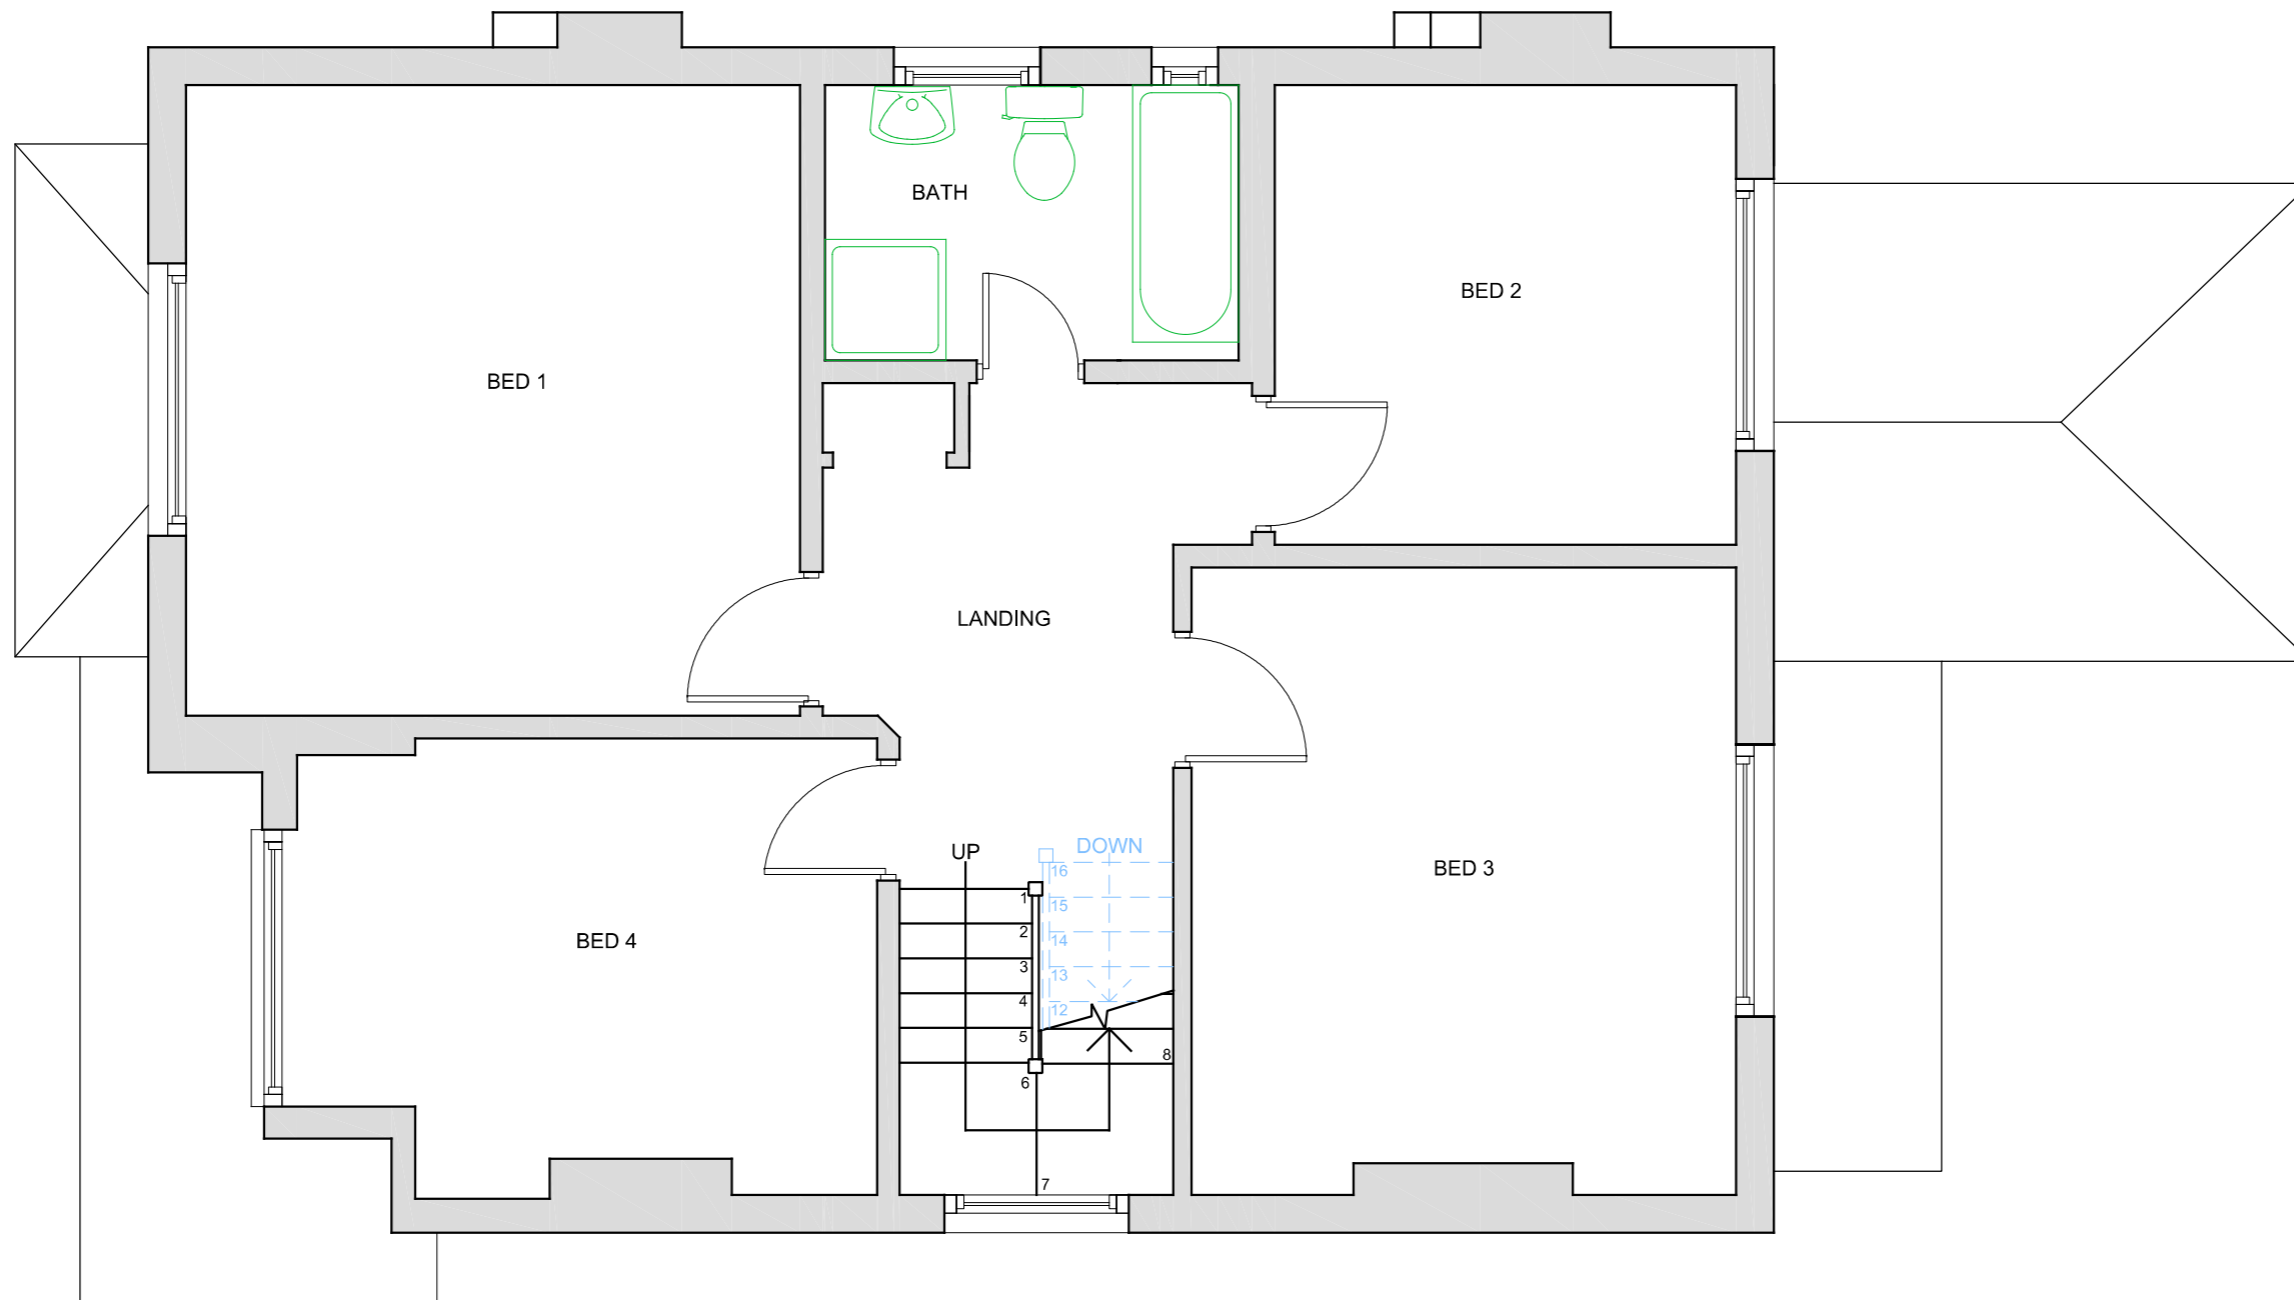


FIRST FLOOR PLAN - PROPOSED (1:50)



SCALE 1:50

<b>4 Upper Cavendish Road, Finchley, London N3 3NN</b>	<b>REVISIONS</b>				DRAWING NUMBER: <b>LDC-PR(01)02</b>	SCALE AND SHEET SIZE:  <b>1:50 A3</b>
	VERSION DESCRIPTION BY DATE				DRAWING TITLE: <b>PROPOSED FIRST FLOOR PLAN</b>	
<small>This drawing is to be read in conjunction with all related drawings. All dimensions must be checked and verified on site before commencing any work or producing shop drawings. The originator should be notified immediately of any discrepancy.</small>						

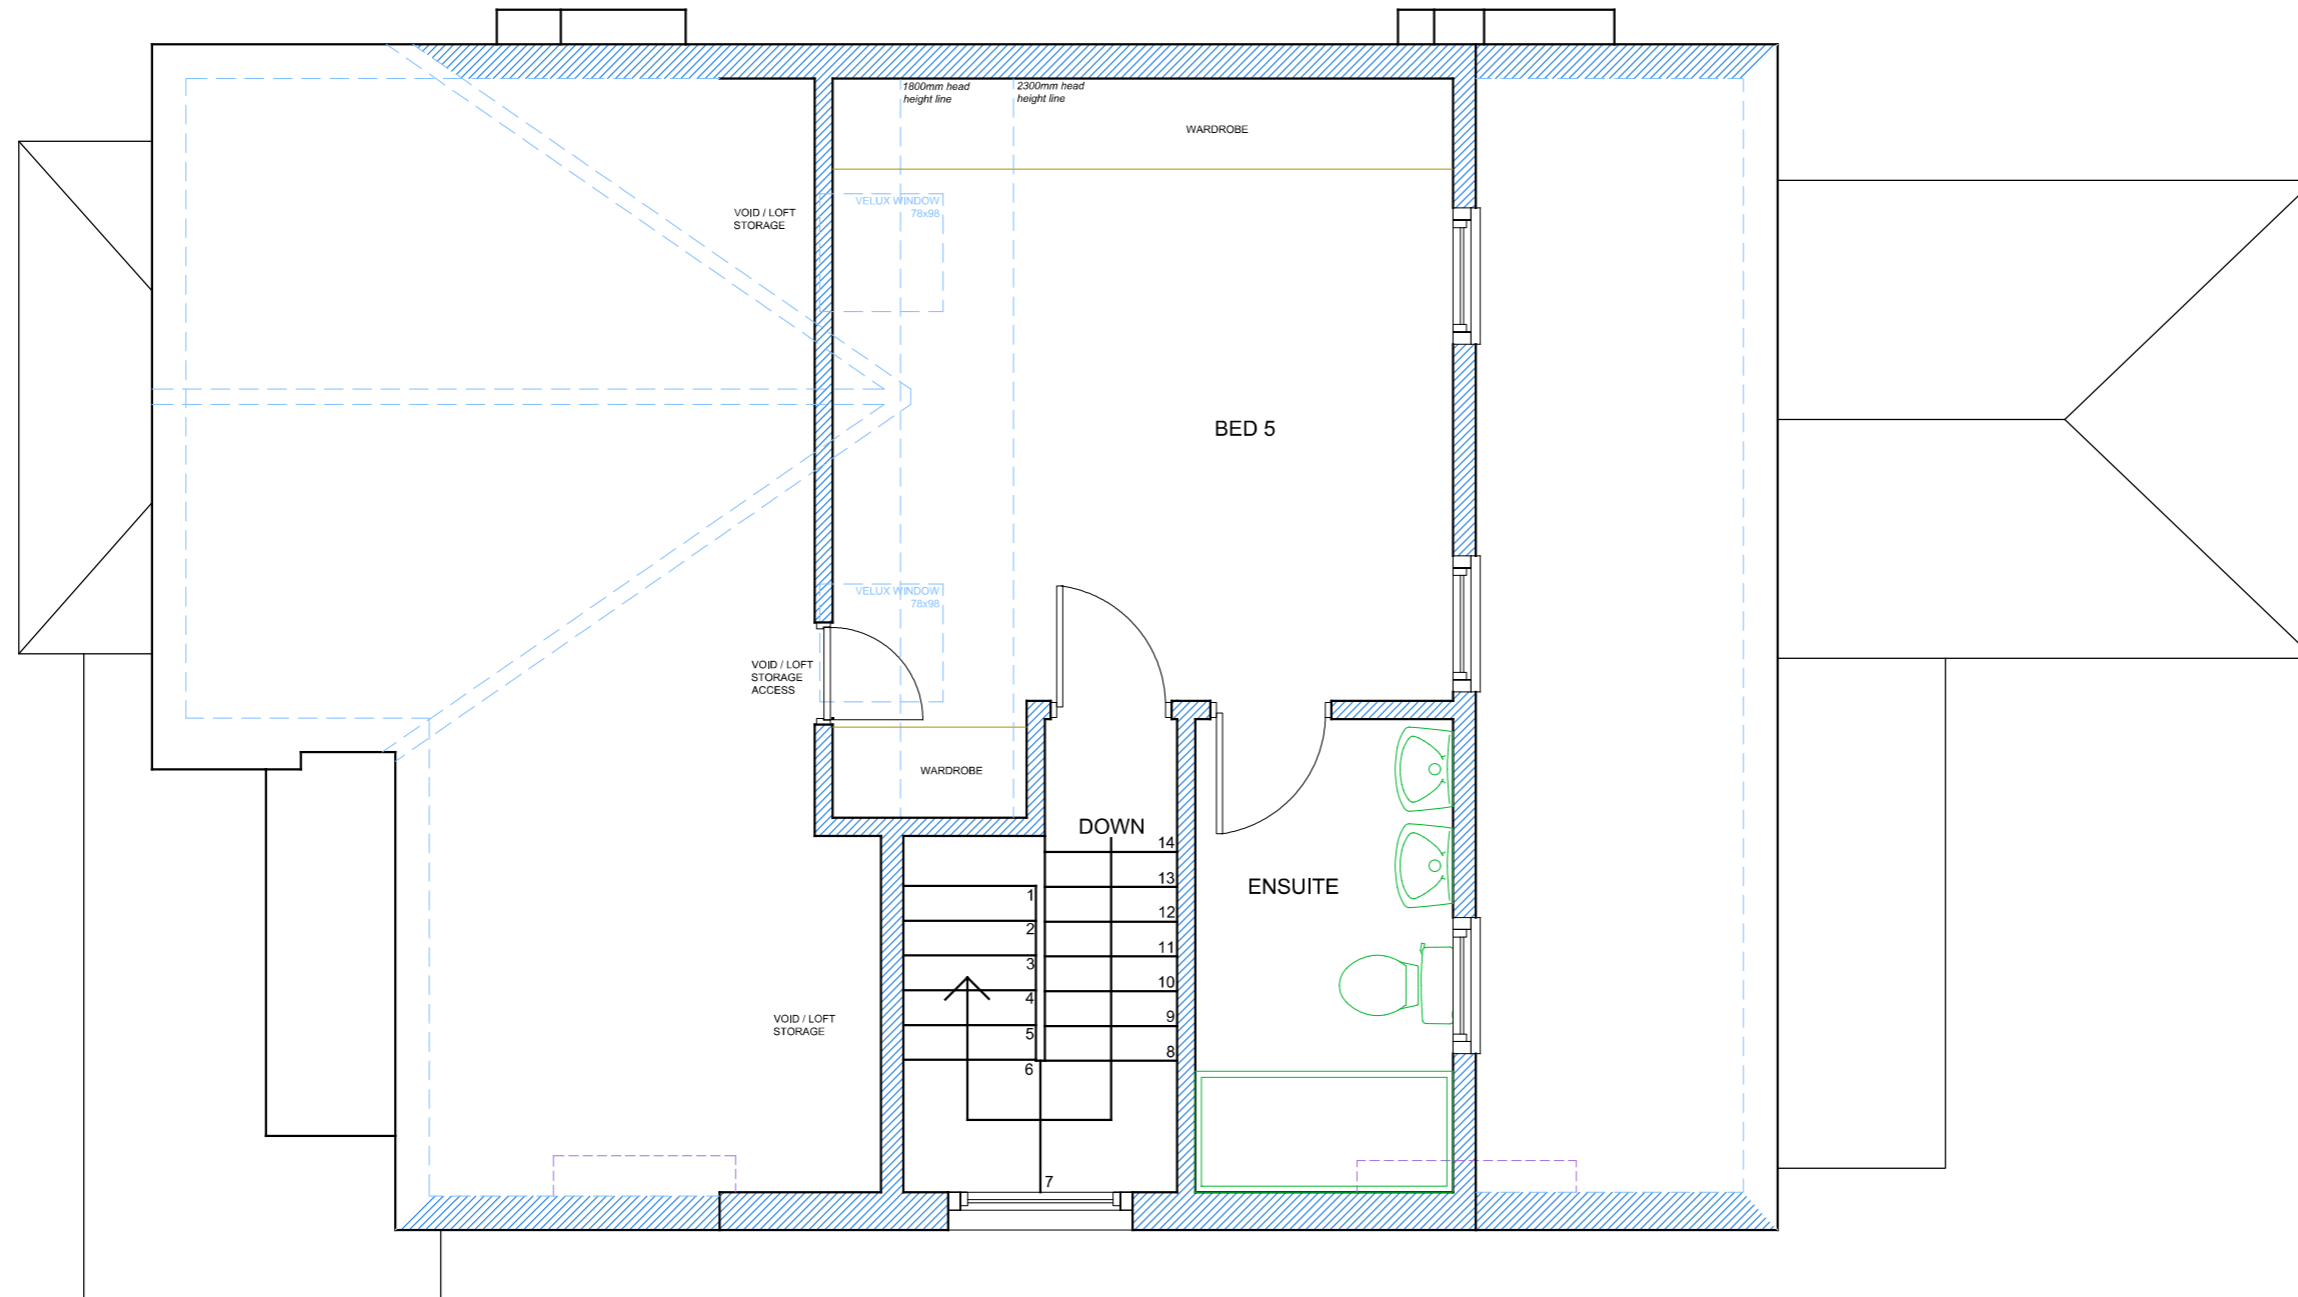


SECOND FLOOR PLAN - PROPOSED (1:50)



SCALE 1:50

<p>4 Upper Cavendish Road, Finchley, London N3 3NN</p>	REVISIONS				<p>DRAWING NUMBER: <b>LDC-PR(01)03</b></p>	<p>SCALE AND SHEET SIZE: <b>1:50 A3</b></p>
	VERSION	DESCRIPTION	BY	DATE		
<p>This drawing is to be read in conjunction with all related drawings. All dimensions must be checked and verified on site before commencing any work or producing shop drawings. The originator should be notified immediately of any discrepancy.</p>					<p>DRAWING TITLE: <b>PROPOSED SECOND FLOOR PLAN</b></p>	

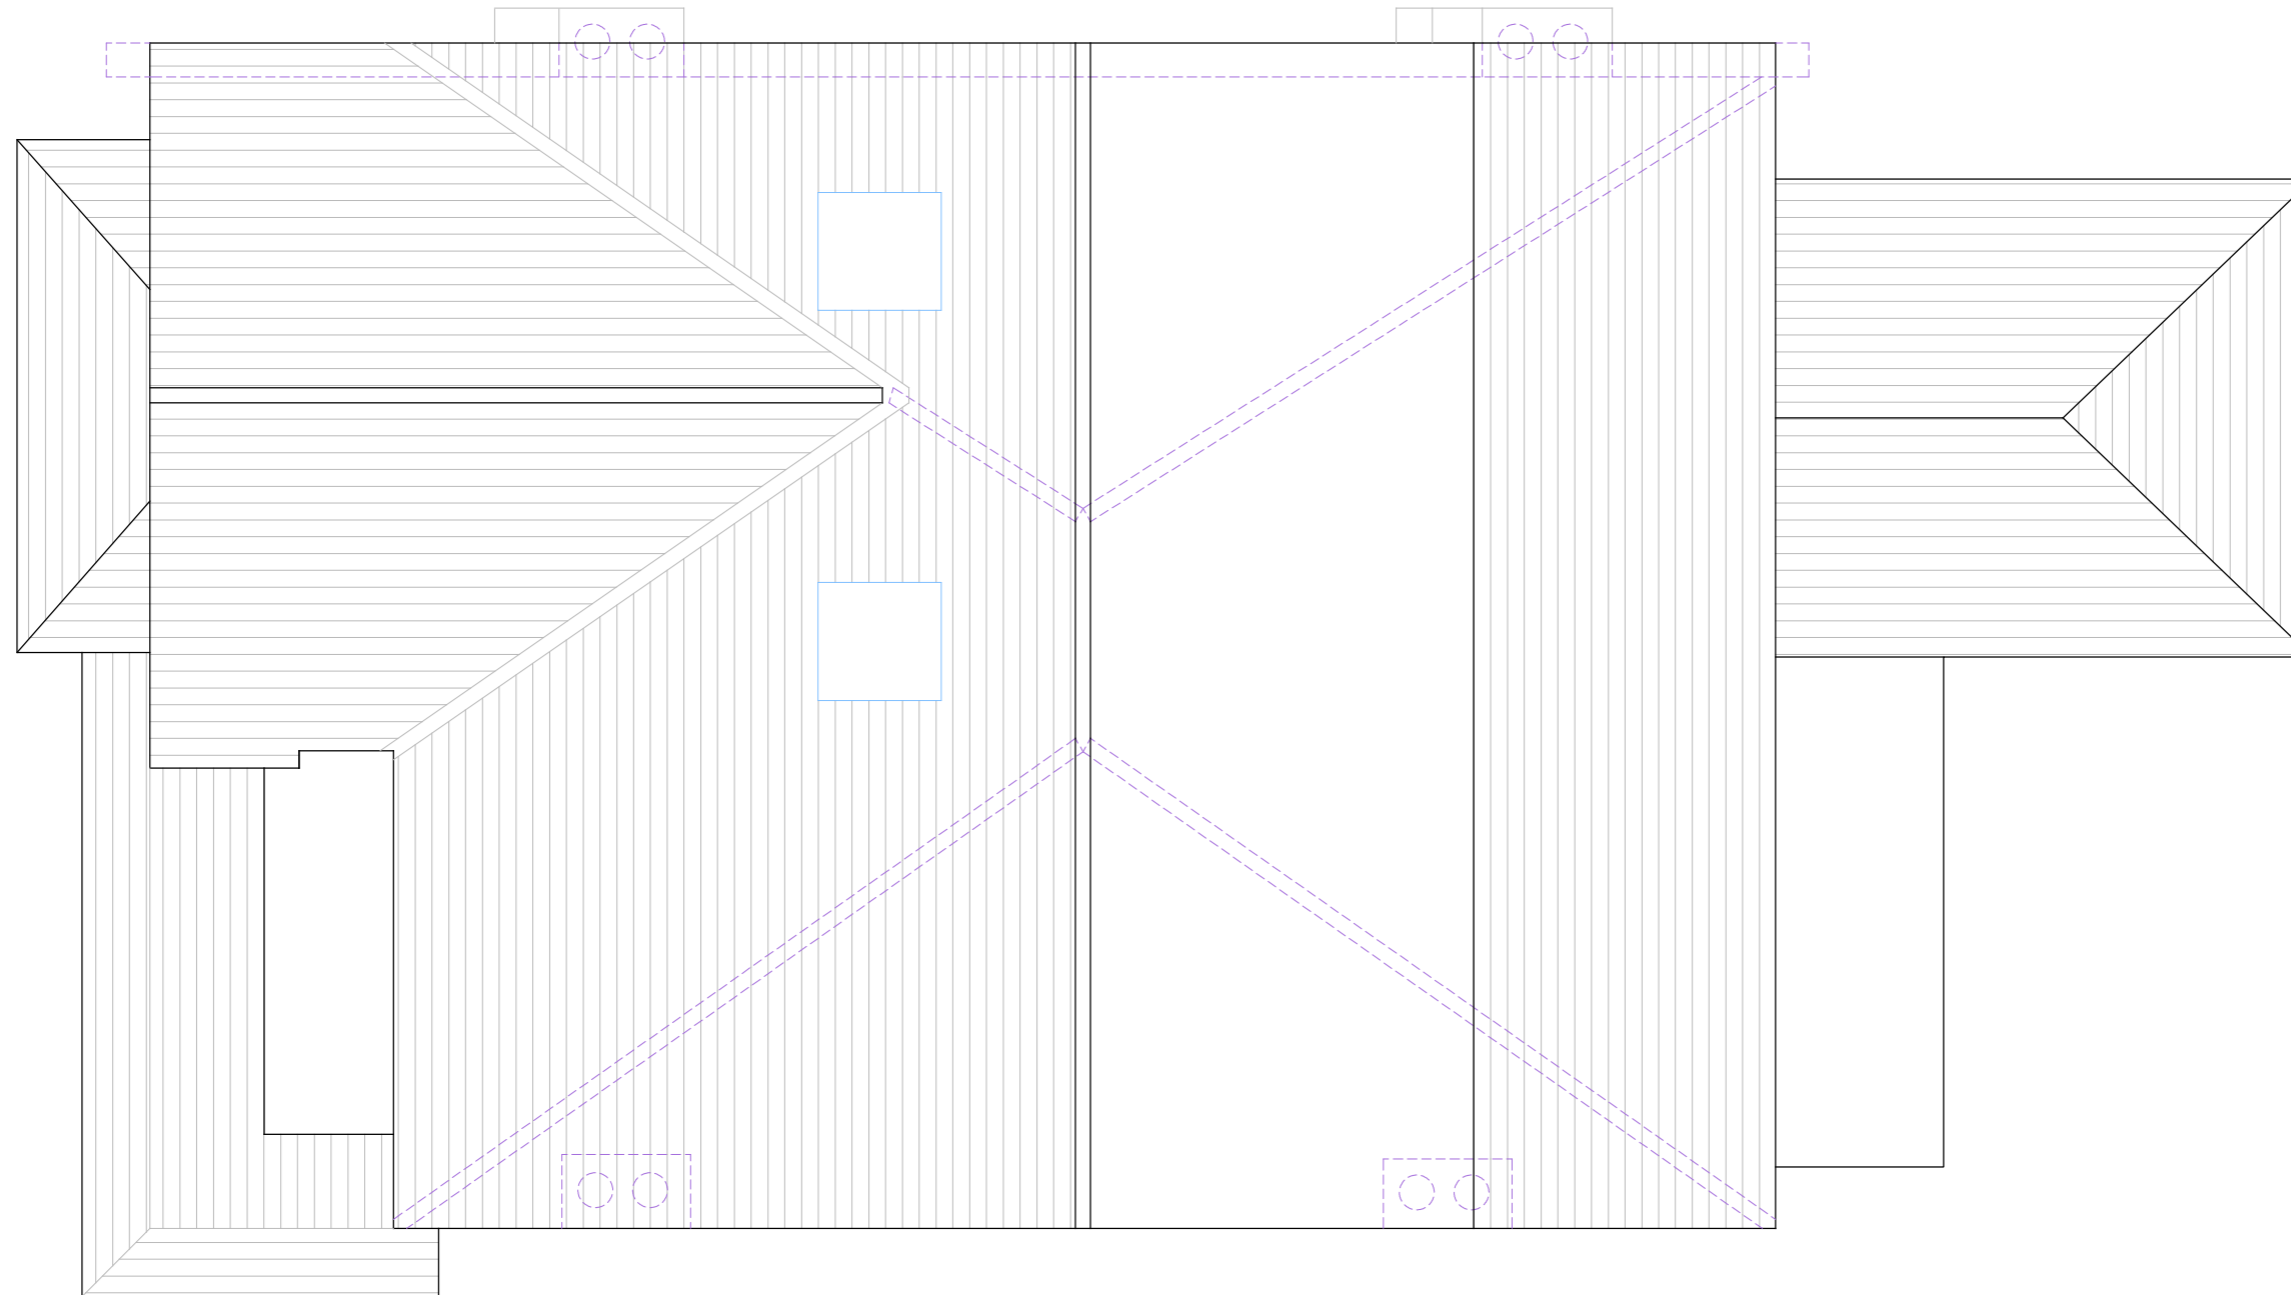


ROOF FLOOR PLAN - PROPOSED (1:50)



SCALE 1:50

<b>4 Upper Cavendish Road, Finchley, London N3 3NN</b>	<b>REVISIONS</b>				DRAWING NUMBER: <b>LDC-PR(01)04</b>	SCALE AND SHEET SIZE: <b>1:50 A3</b>
	VERSION	DESCRIPTION	BY	DATE		
This drawing is to be read in conjunction with all related drawings. All dimensions must be checked and verified on site before commencing any work or producing shop drawings. The originator should be notified immediately of any discrepancy.					DRAWING TITLE: <b>PROPOSED ROOF PLAN</b>	

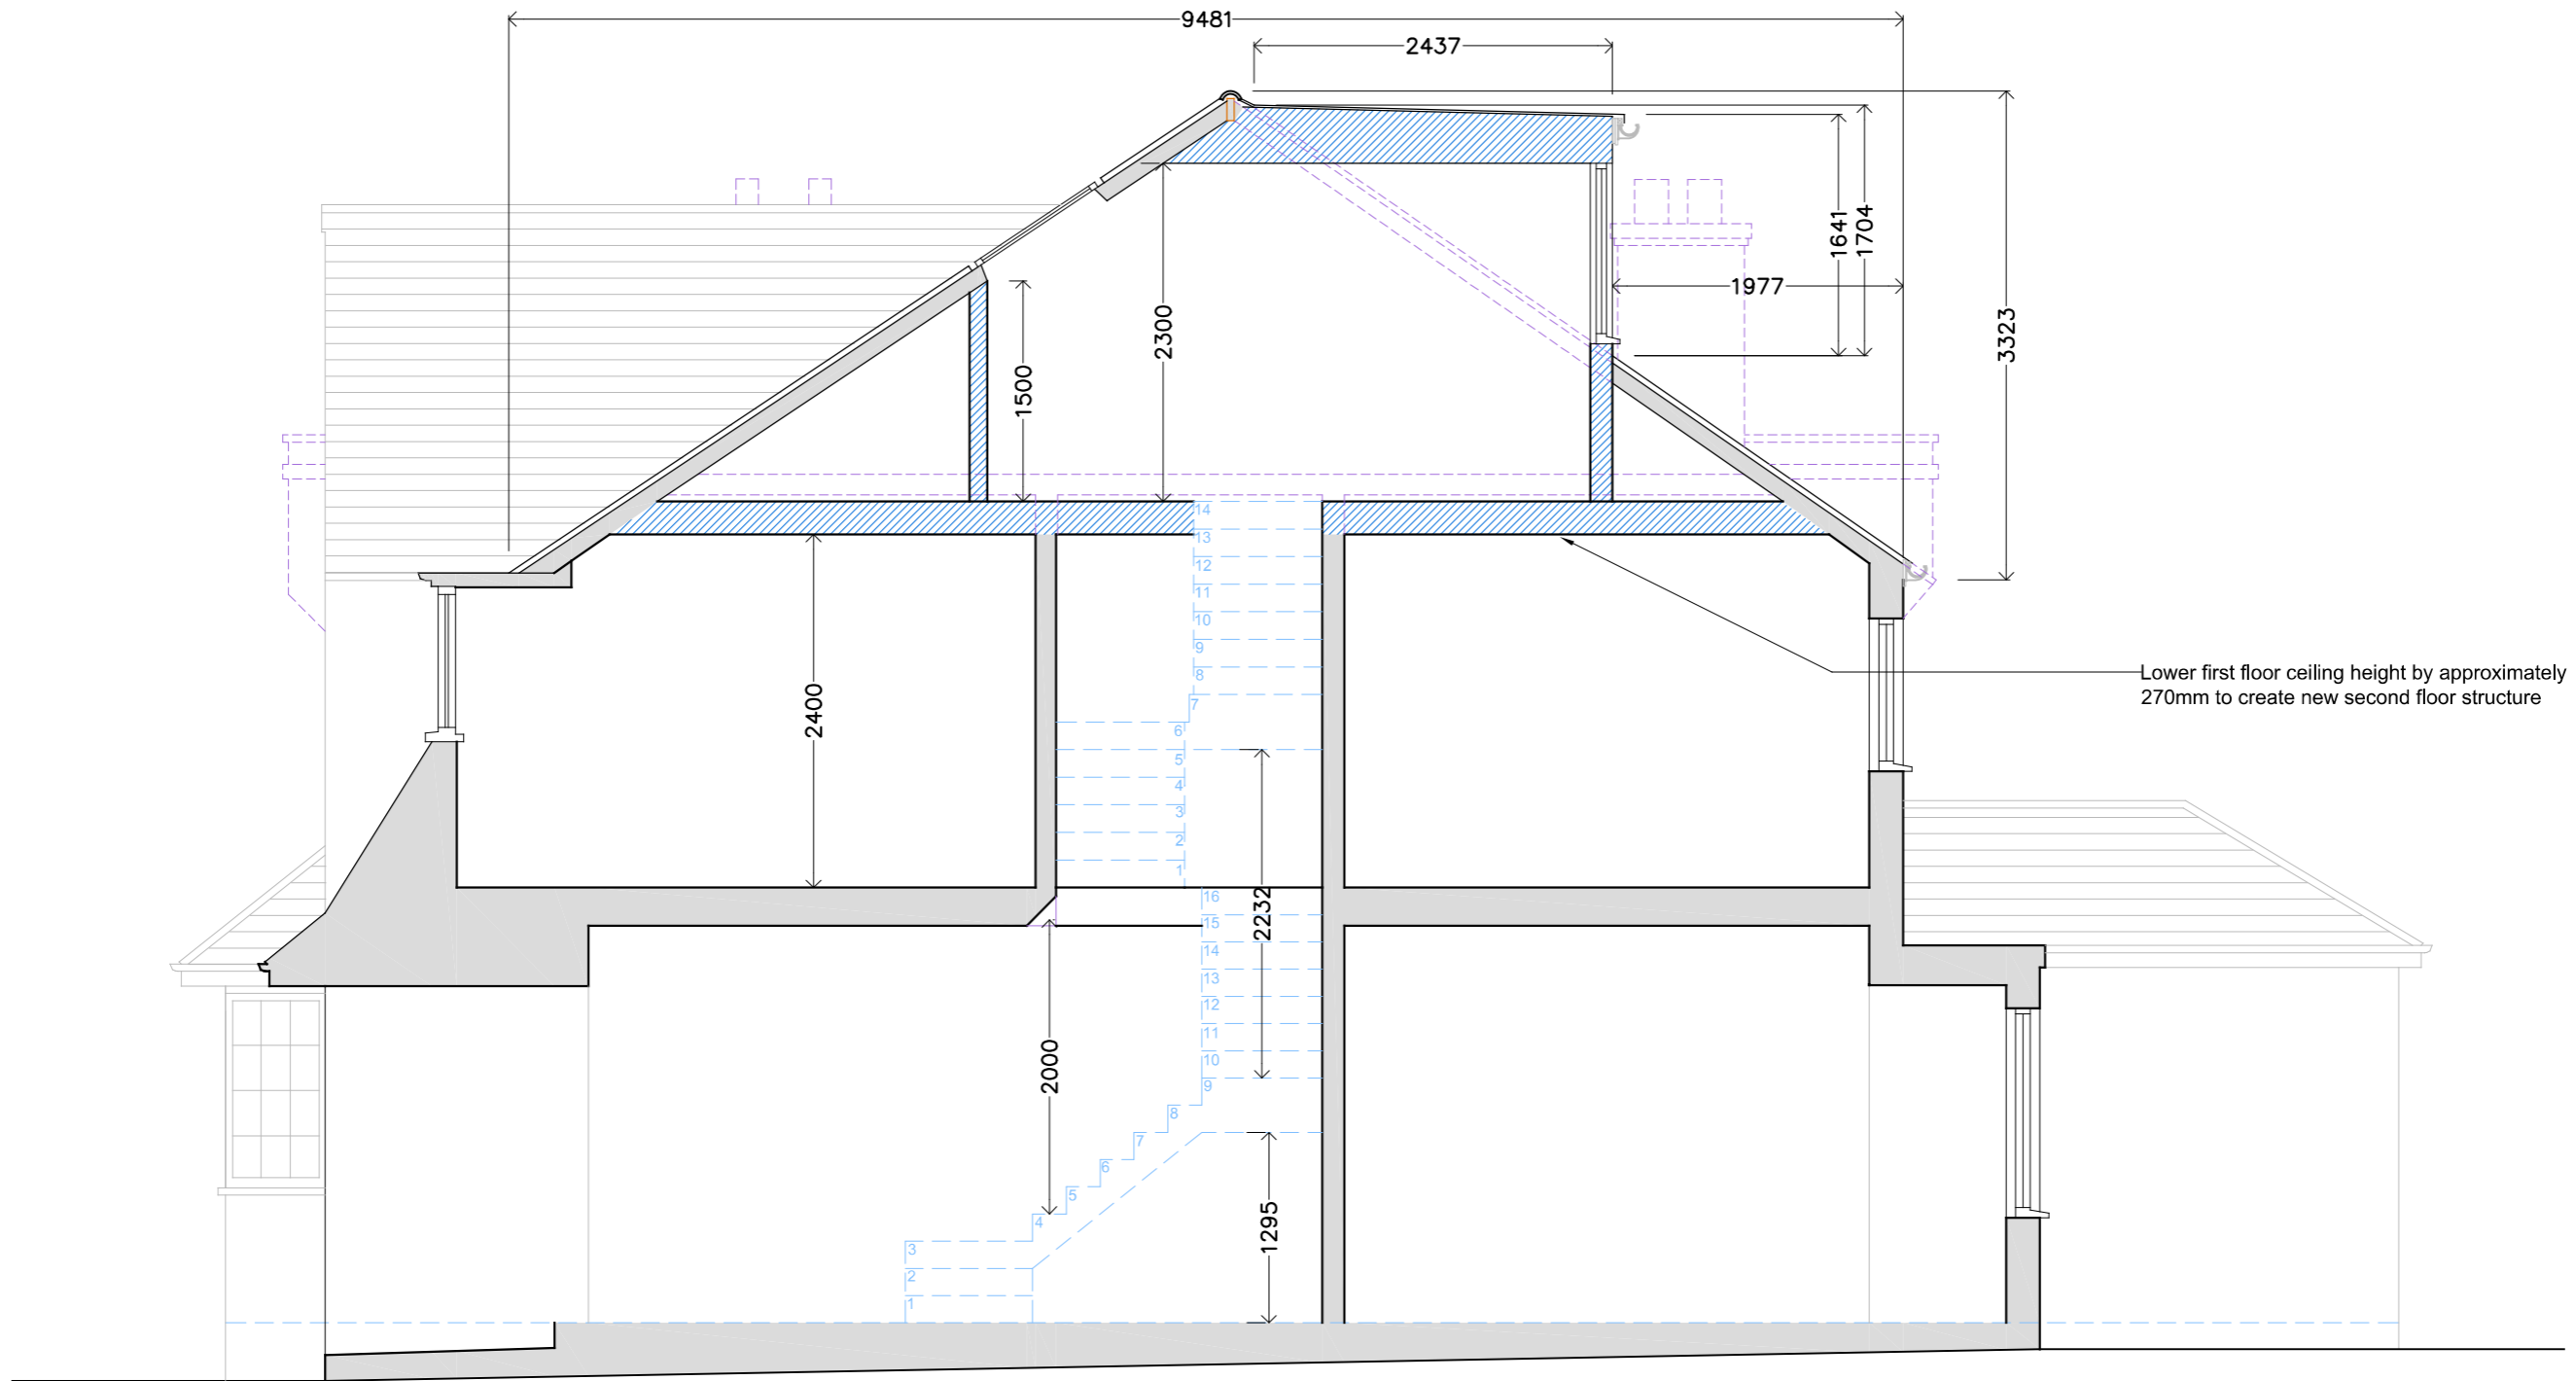

Lower first floor ceiling height by approximately 270mm to create new second floor structure

SECTION - PROPOSED (1:50)



SCALE 1:50

<b>4 Upper Cavendish Road, Finchley, London N3 3NN</b>	<b>REVISIONS</b>				DRAWING NUMBER: <b>LDC-PR(02)01</b>	SCALE AND SHEET SIZE: <b>1:50 A3</b>
	VERSION	DESCRIPTION	BY	DATE		
This drawing is to be read in conjunction with all related drawings. All dimensions must be checked and verified on site before commencing any work or producing shop drawings. The originator should be notified immediately of any discrepancy.					DRAWING TITLE: <b>PROPOSED SECTION</b>	




NORTH ELEVATION - PROPOSED (1:50)



SCALE 1:50

<b>4 Upper Cavendish Road, Finchley, London N3 3NN</b>	<b>REVISIONS</b>				DRAWING NUMBER: <b>LDC-PR(03)01</b>	SCALE AND SHEET SIZE: <b>1:50 A3</b>
	VERSION	DESCRIPTION	BY	DATE		
This drawing is to be read in conjunction with all related drawings. All dimensions must be checked and verified on site before commencing any work or producing shop drawings. The originator should be notified immediately of any discrepancy.					DRAWING TITLE: <b>PROPOSED NORTH ELEVATION</b>	

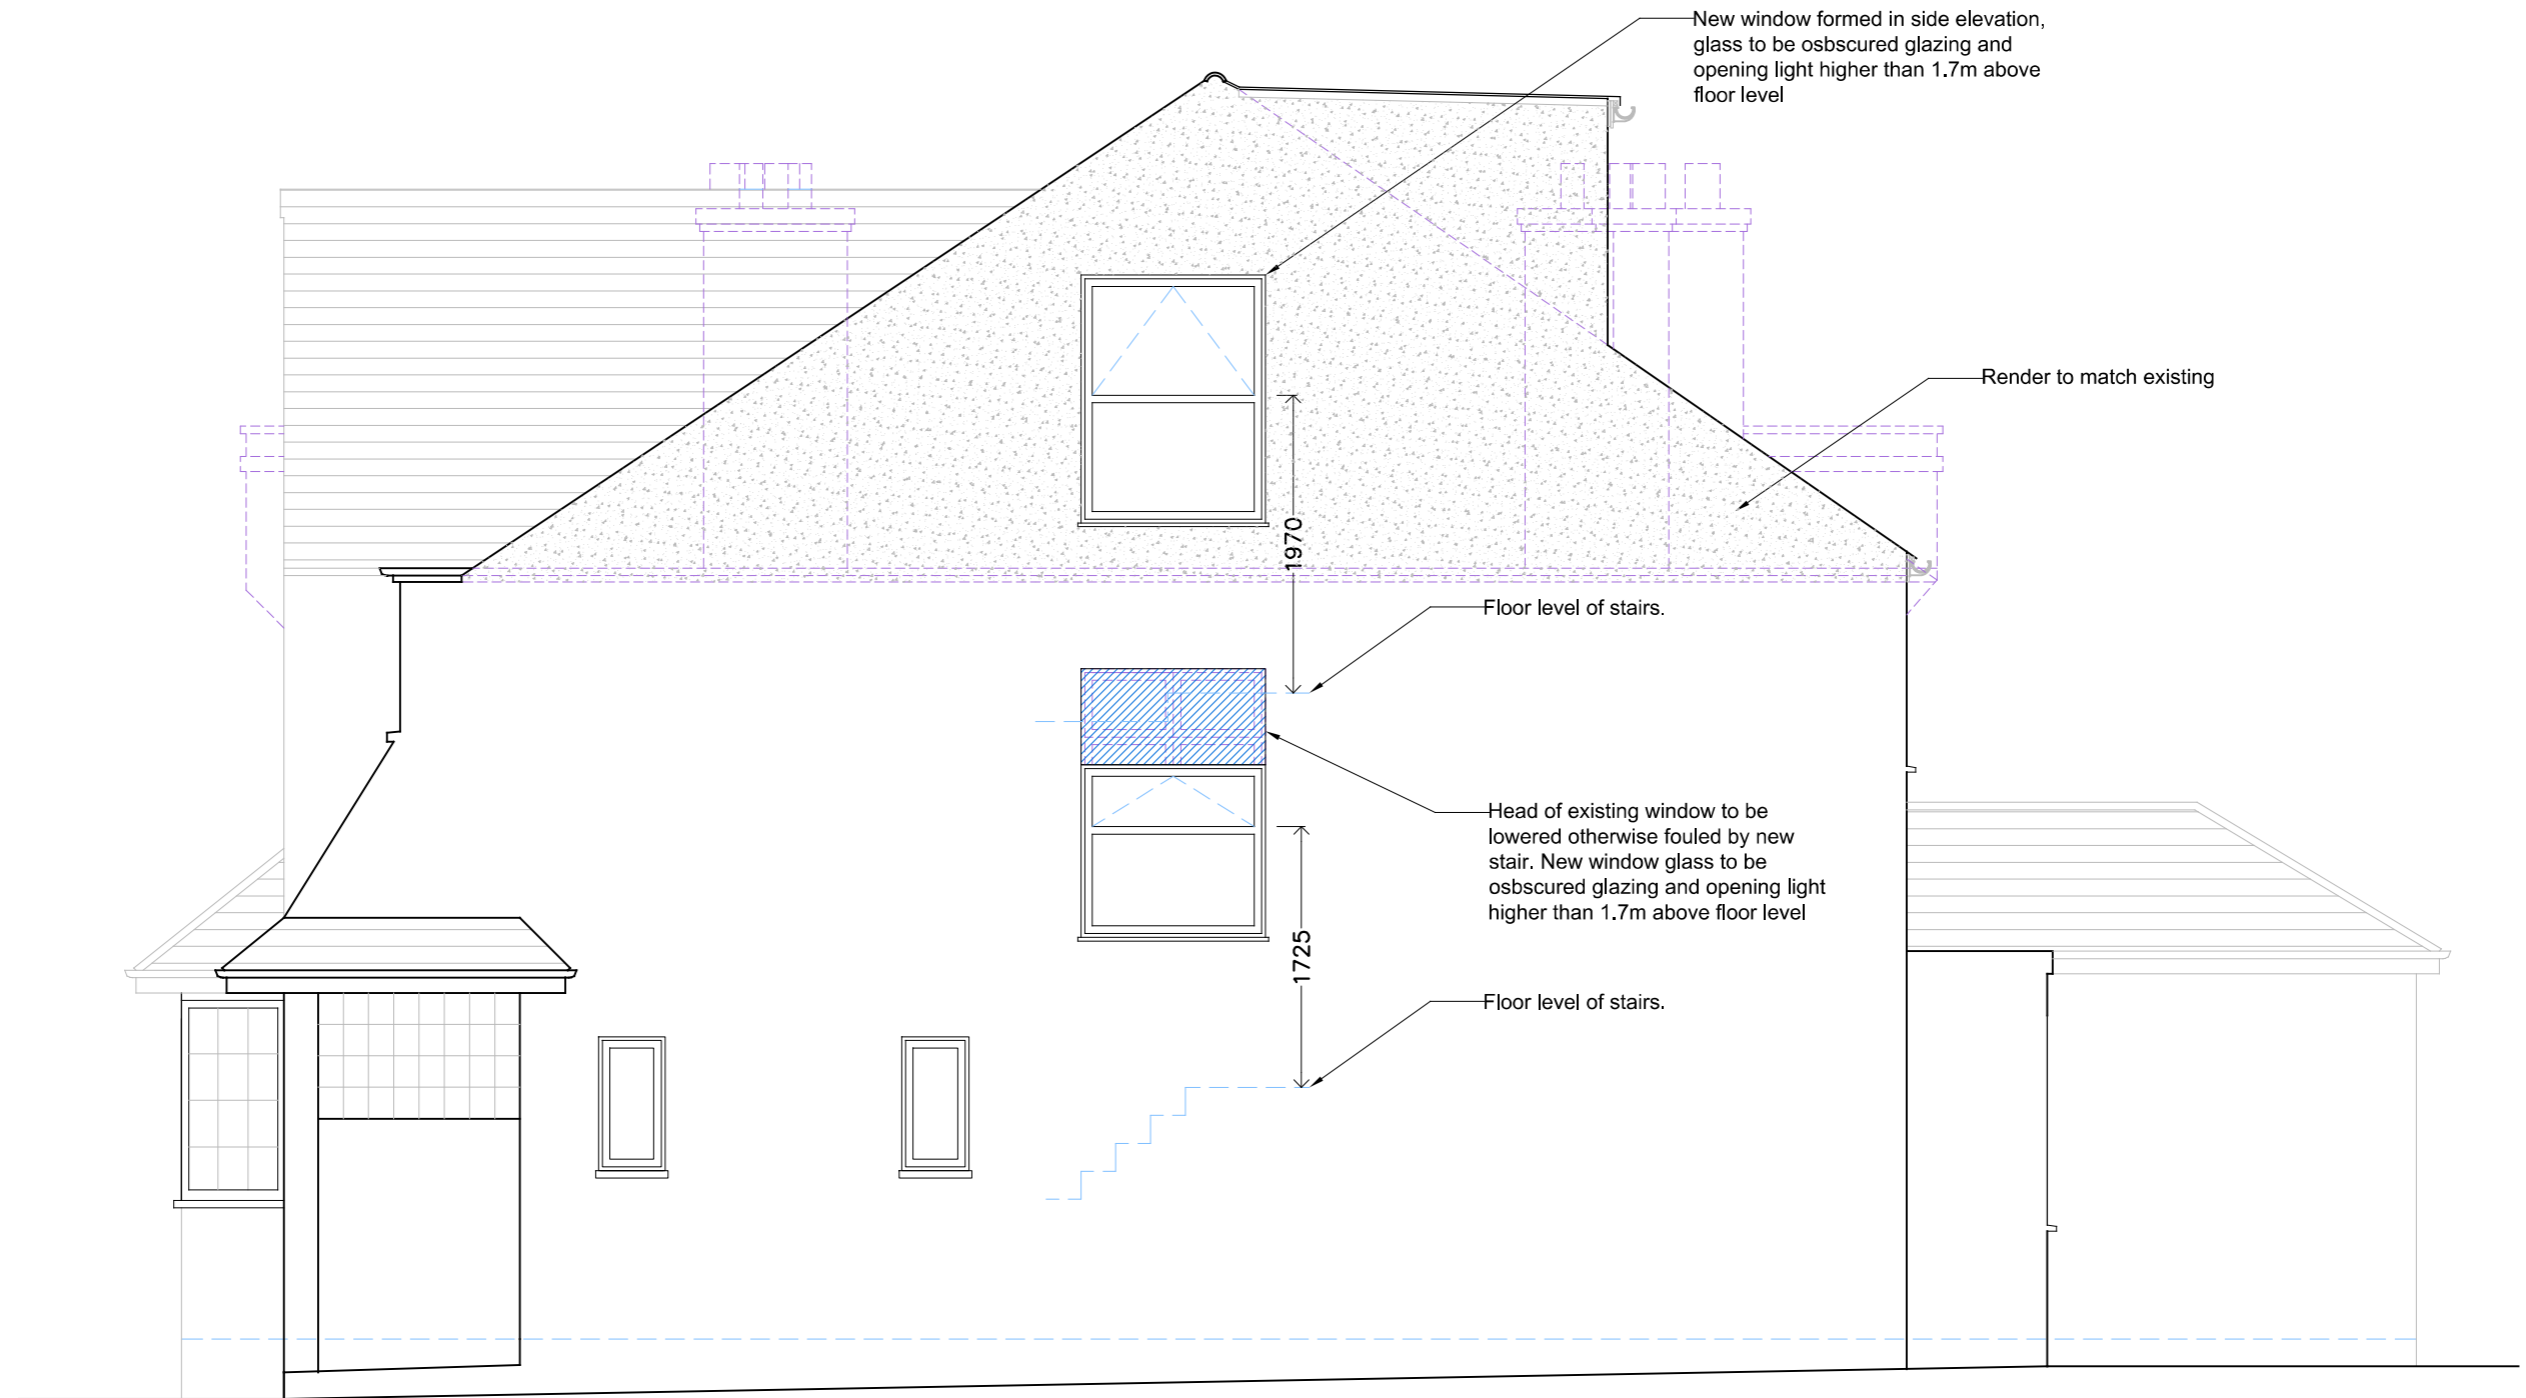

EAST ELEVATION - PROPOSED (1:50)



SCALE 1:50

<p>4 Upper Cavendish Road, Finchley, London N3 3NN</p>	REVISIONS				<p>DRAWING NUMBER: LDC-PR(03)02</p>	<p>SCALE AND SHEET SIZE: 1:50 A3</p>
	VERSION	DESCRIPTION	BY	DATE		
<p>This drawing is to be read in conjunction with all related drawings. All dimensions must be checked and verified on site before commencing any work or producing shop drawings. The originator should be notified immediately of any discrepancy.</p>					<p>DRAWING TITLE: PROPOSED EAST ELEVATION</p>	




SOUTH ELEVATION - PROPOSED (1:50)



SCALE 1:50

<p>4 Upper Cavendish Road, Finchley, London N3 3NN</p>	<p>REVISIONS</p>				<p>DRAWING NUMBER: <b>LDC-PR(03)03</b></p>	<p>SCALE AND SHEET SIZE: <b>1:50 A3</b></p>
	<p>VERSION</p>	<p>DESCRIPTION</p>	<p>BY</p>	<p>DATE</p>		
<p>This drawing is to be read in conjunction with all related drawings. All dimensions must be checked and verified on site before commencing any work or producing shop drawings. The originator should be notified immediately of any discrepancy.</p>					<p>DRAWING TITLE: <b>PROPOSED SOUTH ELEVATION</b></p>	



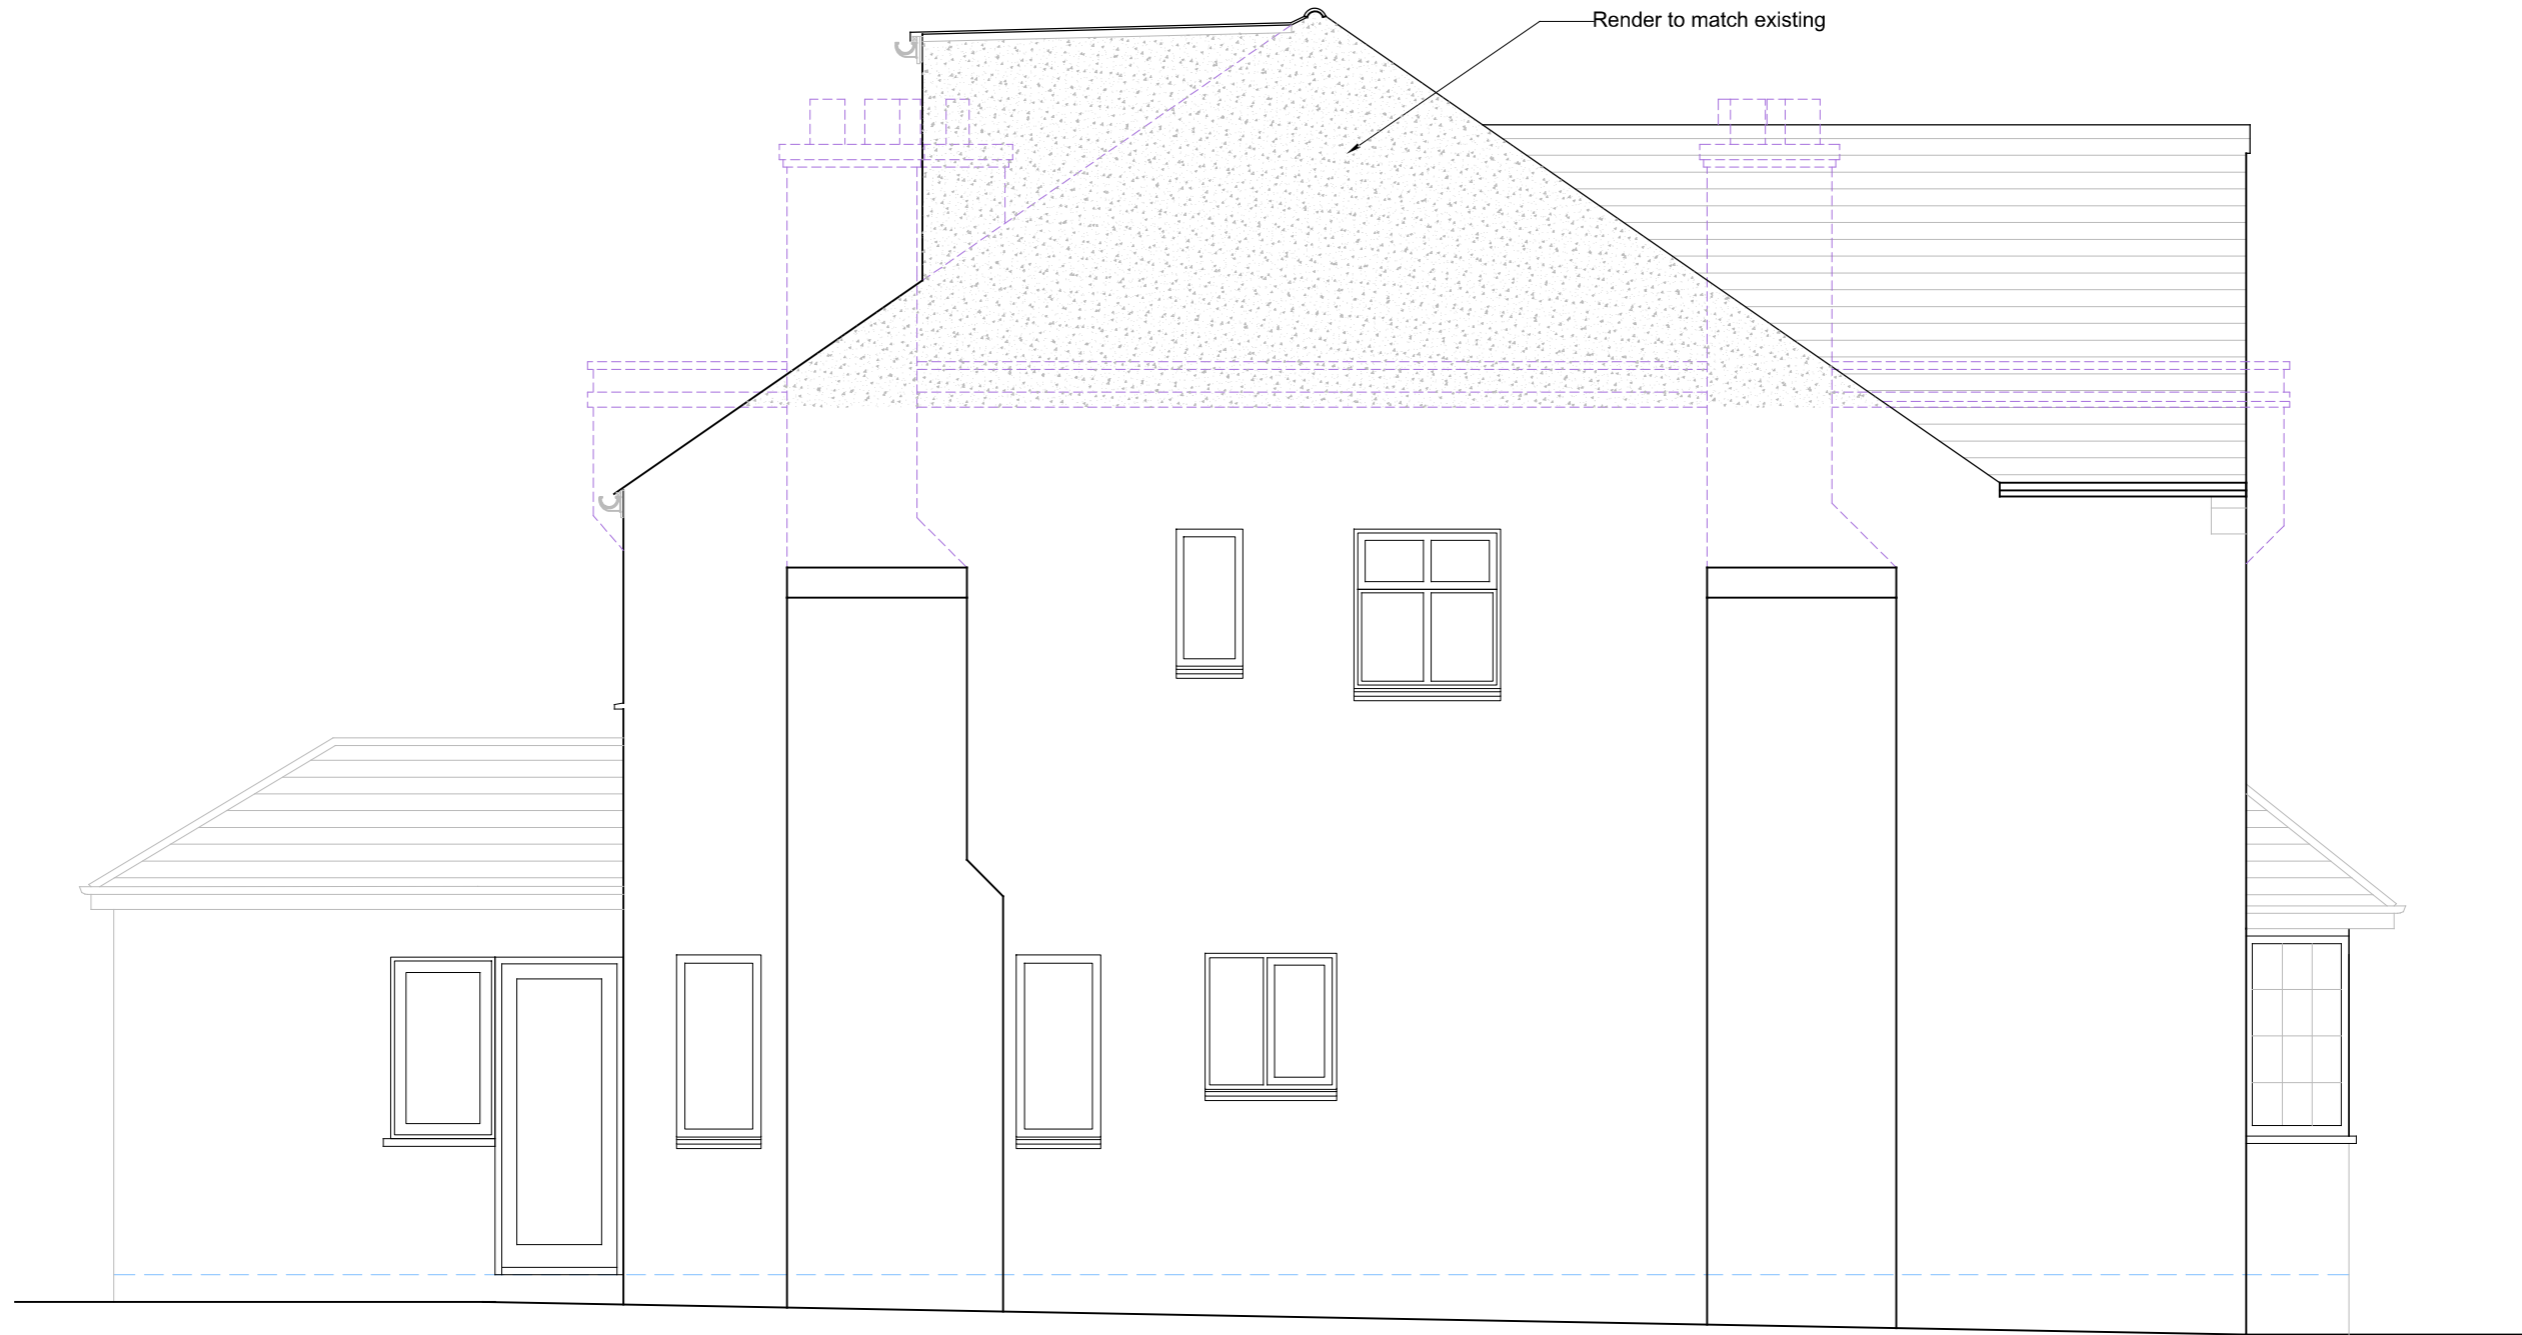

WEST ELEVATION - PROPOSED (1:50)



SCALE 1:50

<p>4 Upper Cavendish Road, Finchley, London N3 3NN</p>	REVISIONS				<p>DRAWING NUMBER: <b>LDC-PR(03)04</b></p>	<p>SCALE AND SHEET SIZE: <b>1:50 A3</b></p>
	VERSION	DESCRIPTION	BY	DATE		
<p>This drawing is to be read in conjunction with all related drawings. All dimensions must be checked and verified on site before commencing any work or producing shop drawings. The originator should be notified immediately of any discrepancy.</p>					<p>DRAWING TITLE: <b>PROPOSED WEST ELEVATION</b></p>	